


|                   |   |                  |
|-------------------|---|------------------|
| Job No<br>260304  | Location<br>102 Roehampton Vale, SW15 3RX   | Sketch No.<br>02 |
| Sketch By<br>C.F. | Subject<br>Existing First Floor Plan (1:50) | Date<br>20.04.06 |

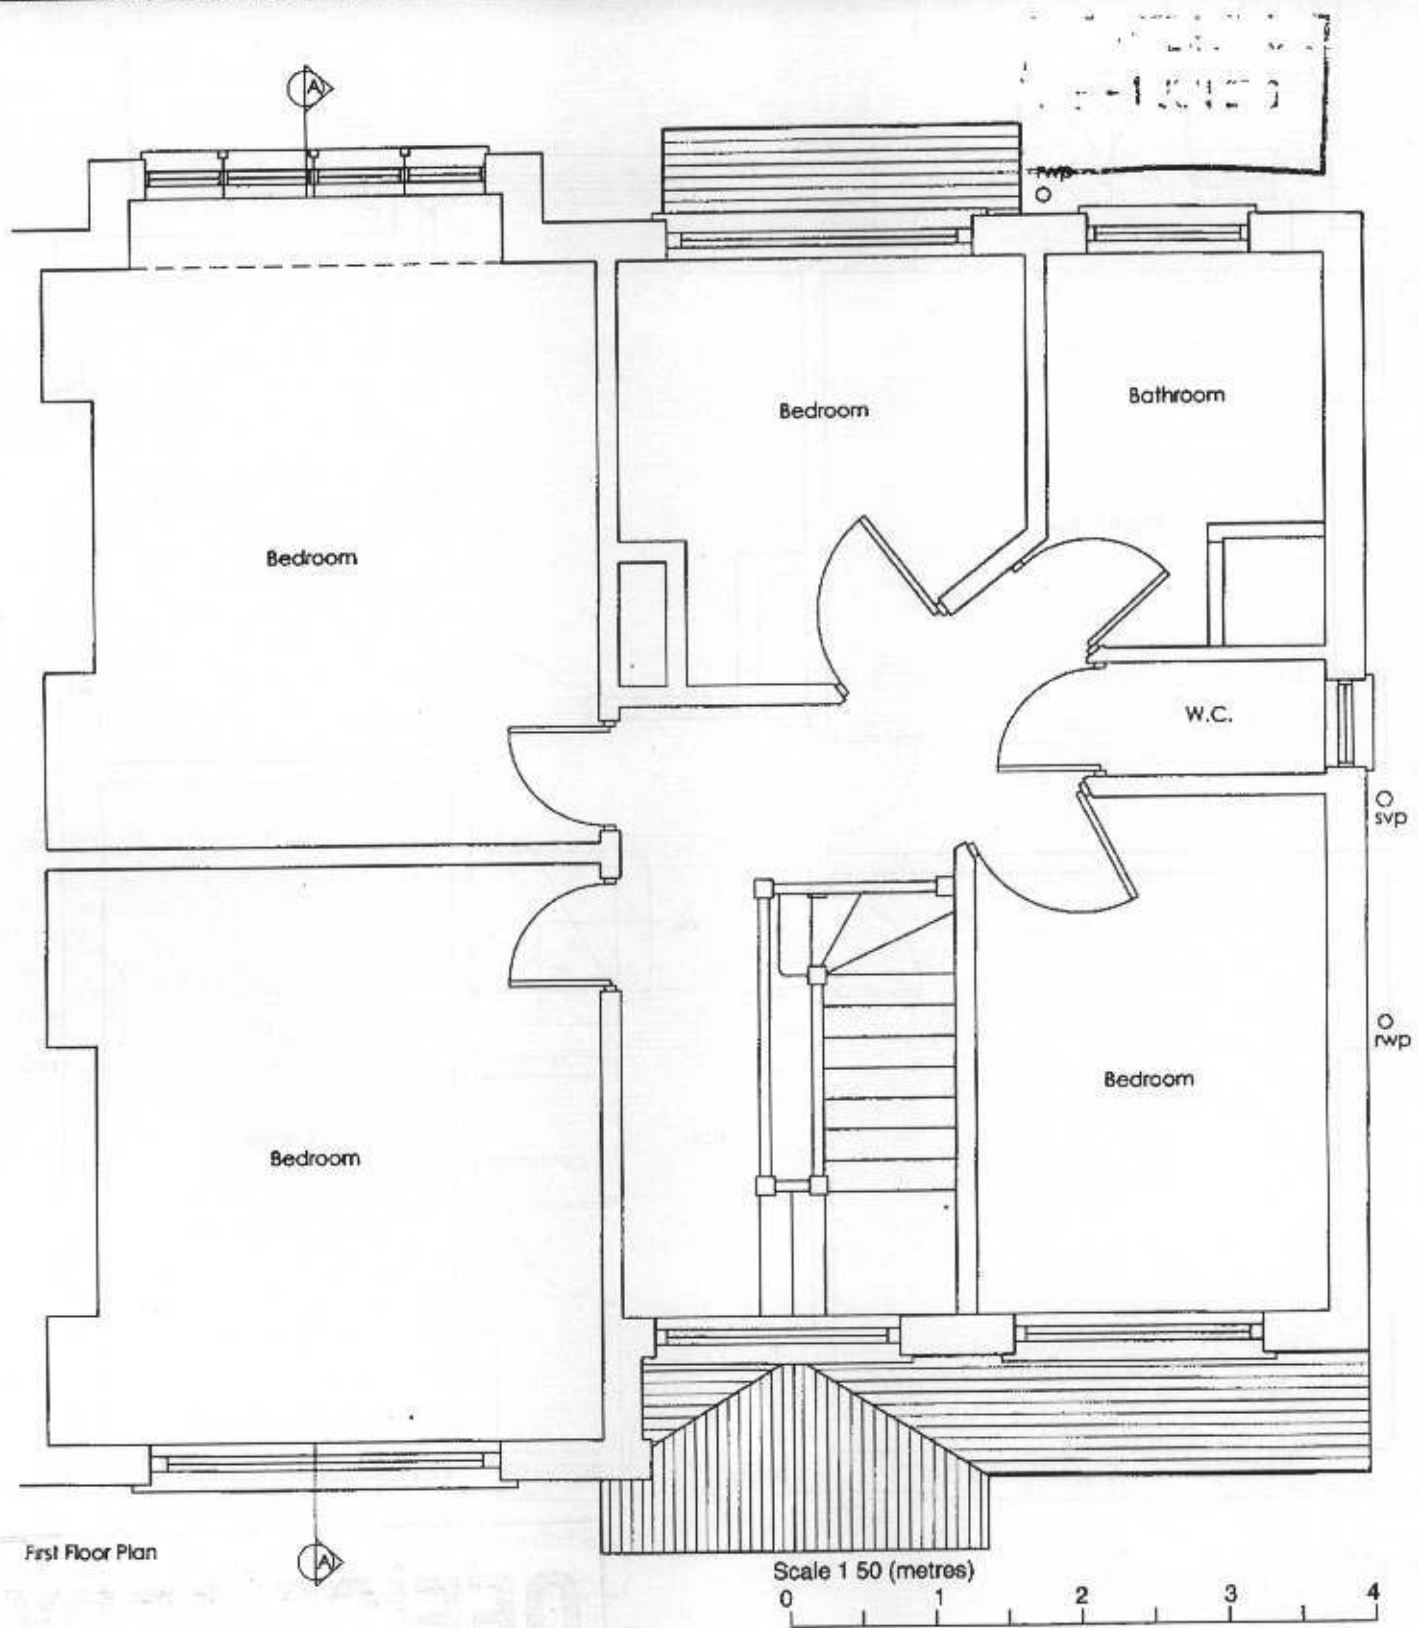

First Floor Plan

Scale 1:50 (metres)  
0 1 2 3 4

Please check the drawing scale before taking measurements

**Terence Fidler Partnership Ltd. - Consulting Structural Engineers**

14A High Street, Kings Langley, Herts, WD4 8BH  
Email: info@tfpengneers.co.uk

