




06/2426/HOT

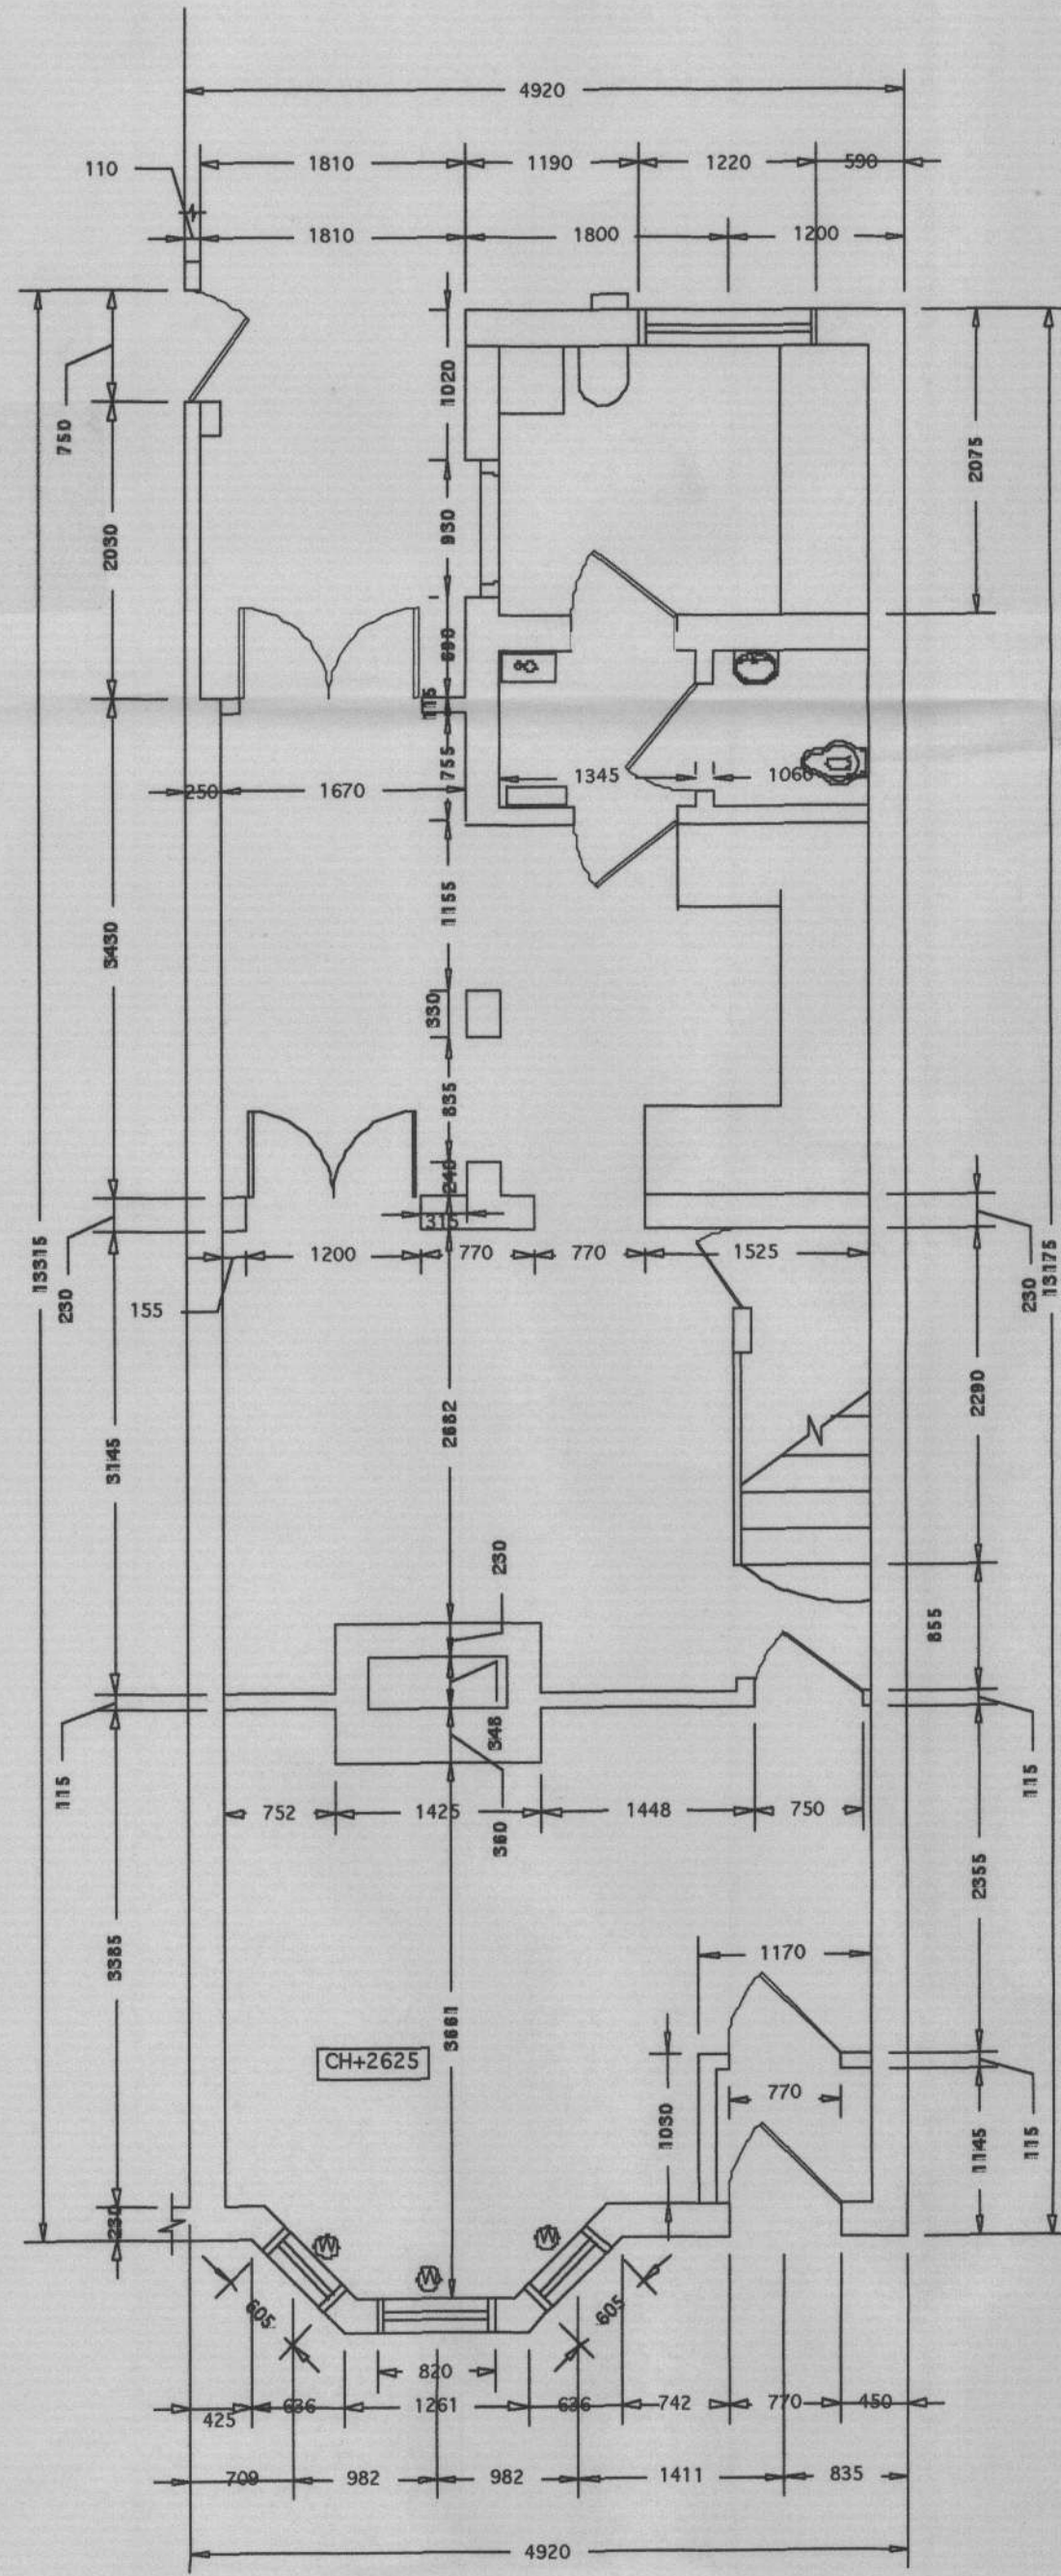


GROUND FLOOR PLAN

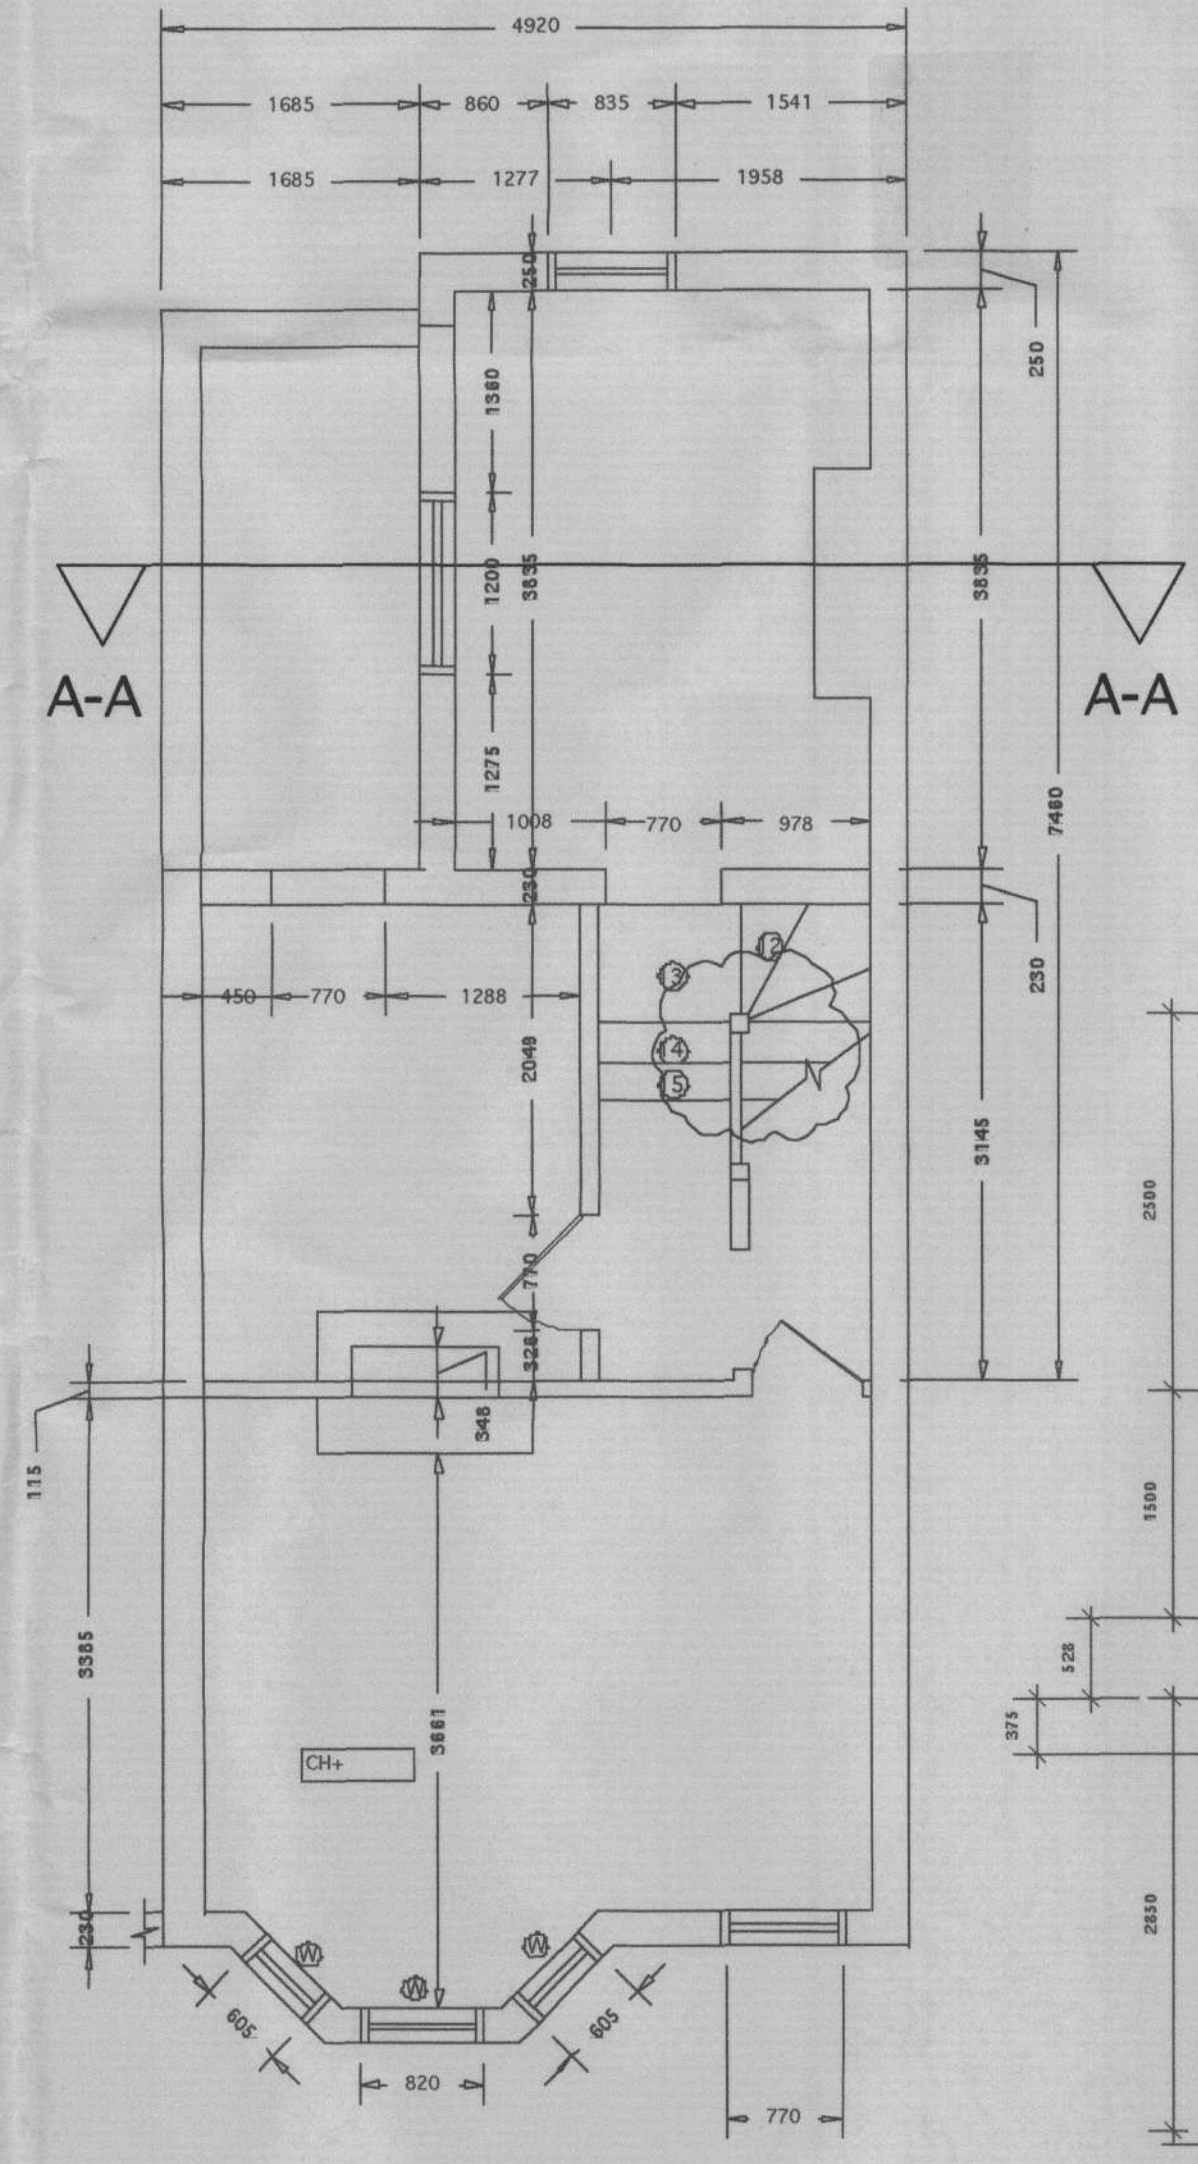

FIRST FLOOR PLAN

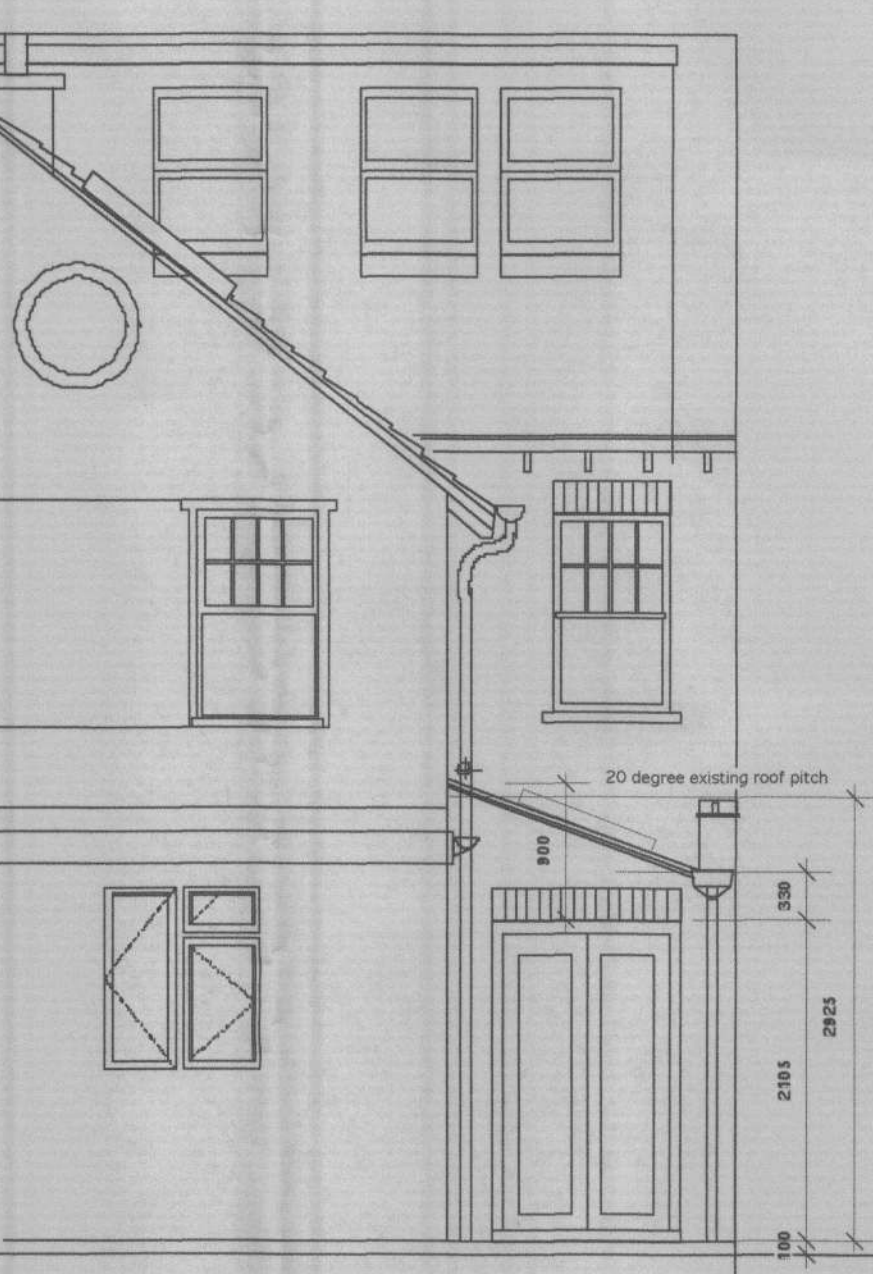

REAR ELEVATION

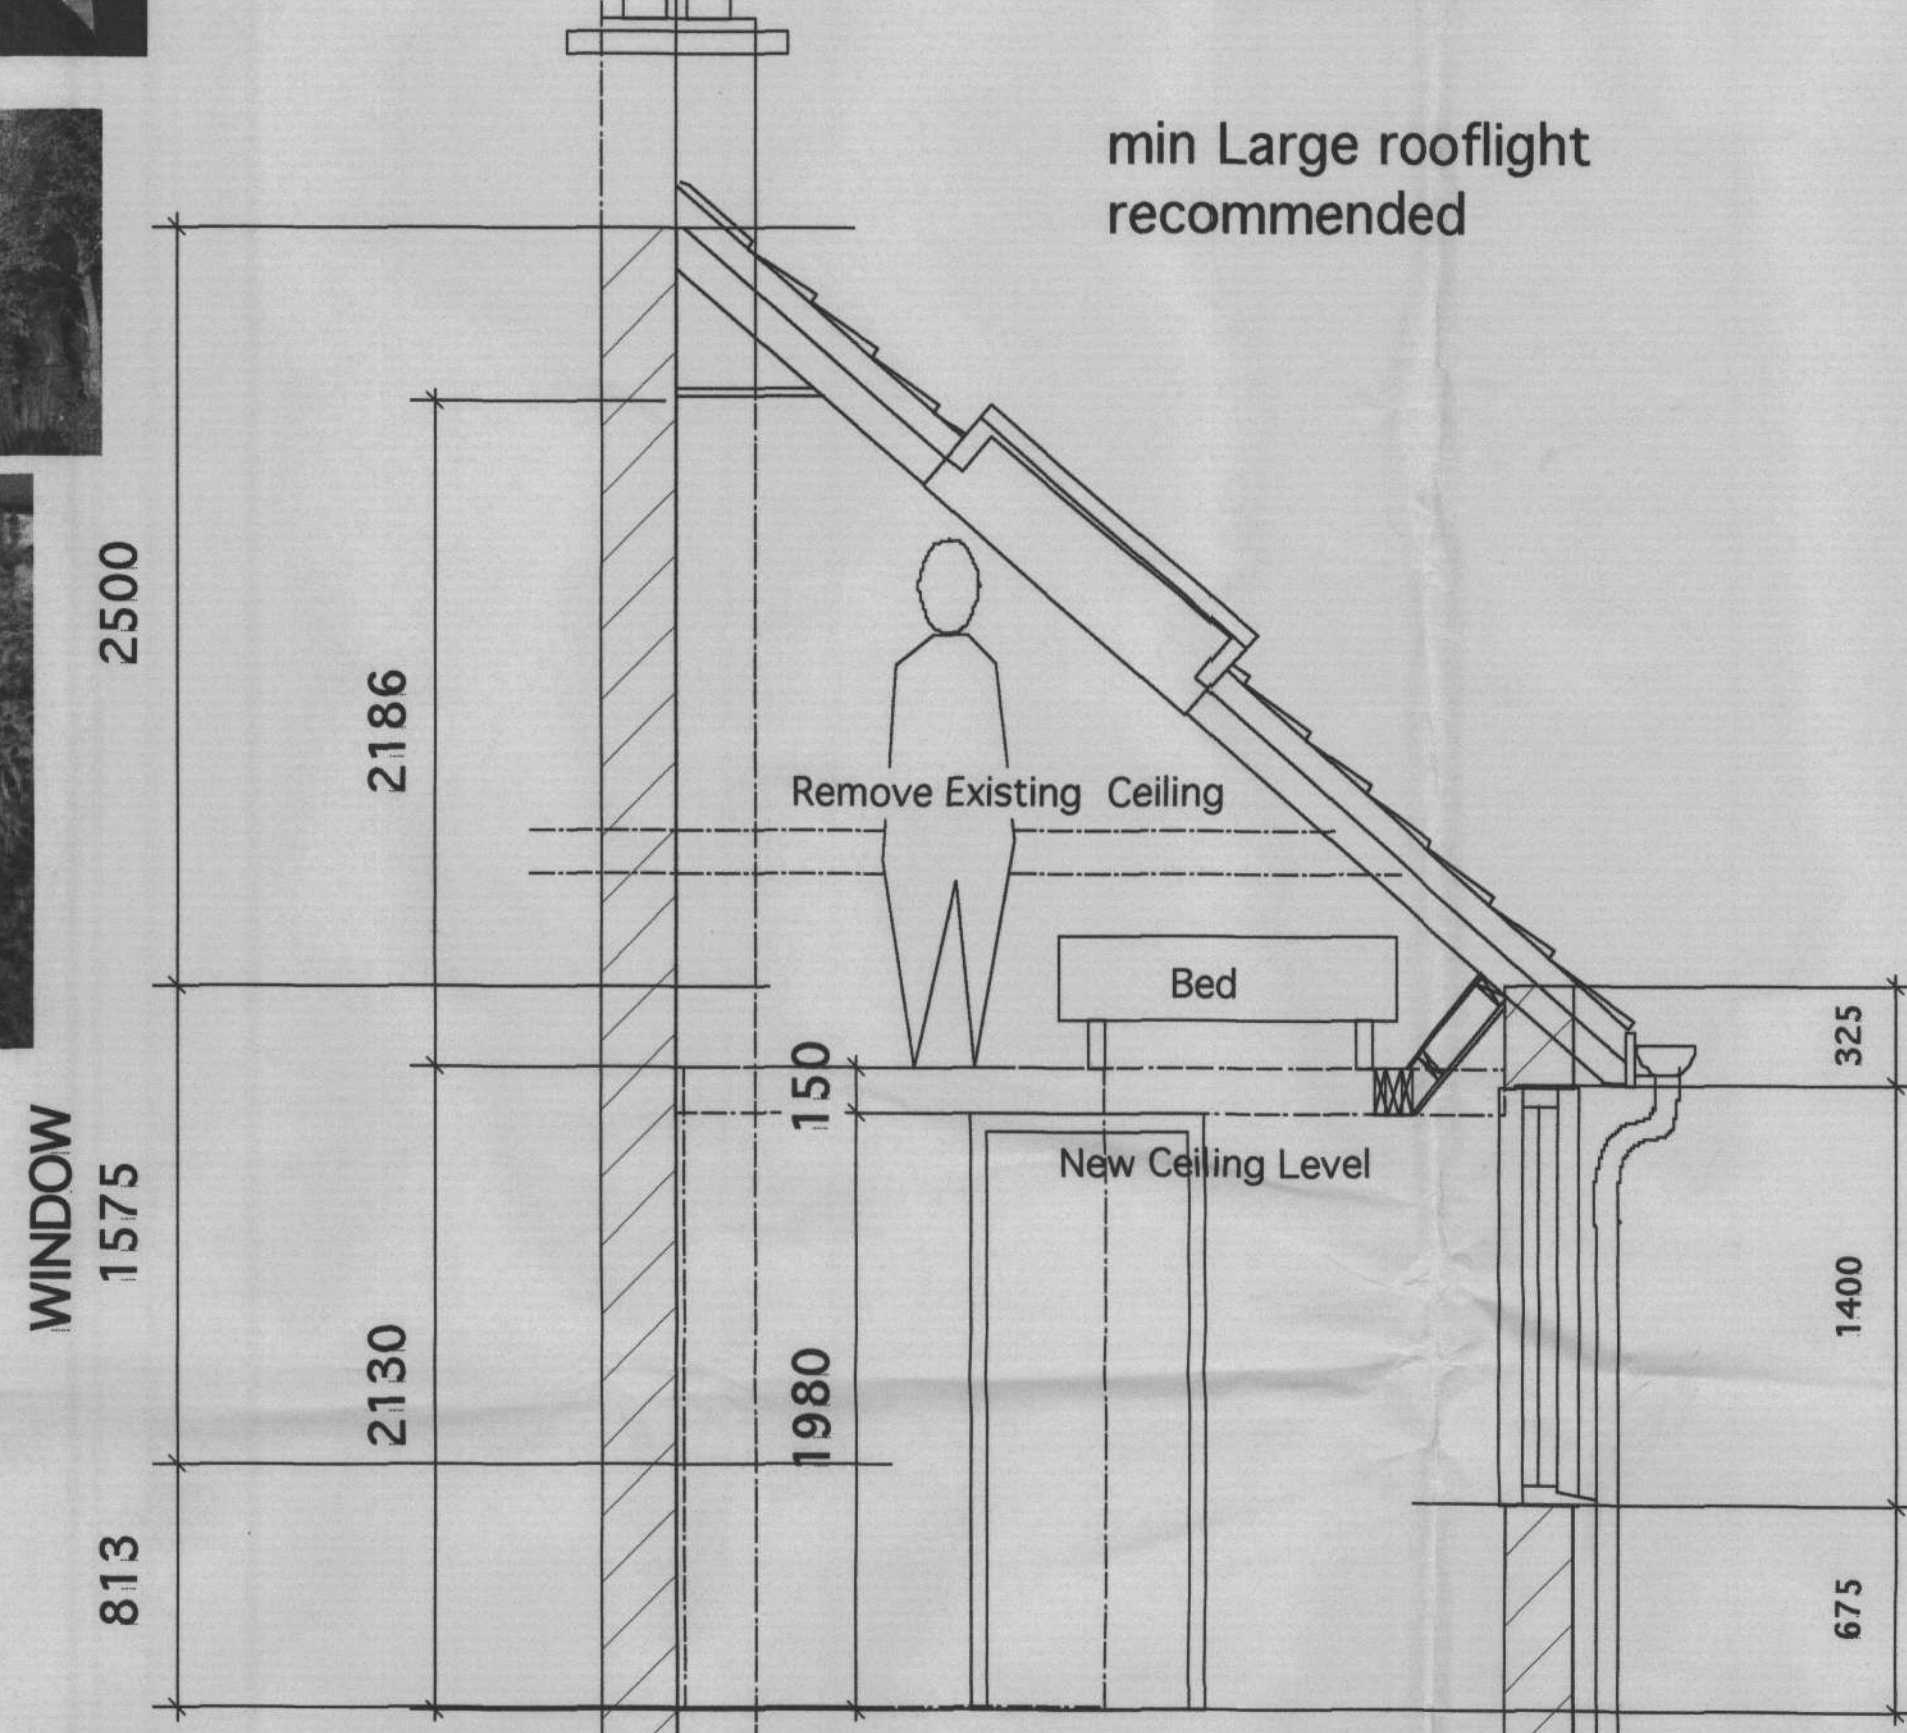

SECTION A-A 1ST FLOOR



UNLESS SPECIFIED ALL INFORMATION SUPPLIED HEREIN IS PLAIN AND SIMPLE

Revisions:

Client:
The Humphrey Family

Title:
Measurement Survey
68 Milton Road
Hampton
Middlesex TW12
Home Tel 0208 941 7473

ENGLISHAUS
Tel: +44 (0) 208 255 0595
Fax: +44 (0) 208 287 3441

Scale: 1:50 & 1:1250
Date: 10/05/06
Number: EH 2711/01

ENGLISHAUS LIMITED
© EnglishHaus 1995