



06/2113 HOT

No dimensions to be scaled from drawing
 All dimensions to be checked on site
 Any discrepancies between this drawing and any information given elsewhere are to be reported to Architect immediately
 © Angus Leybourne & Co.


Rev	Description	Date
A	AMMENDMENT AS PER COMMENT	13/12/05

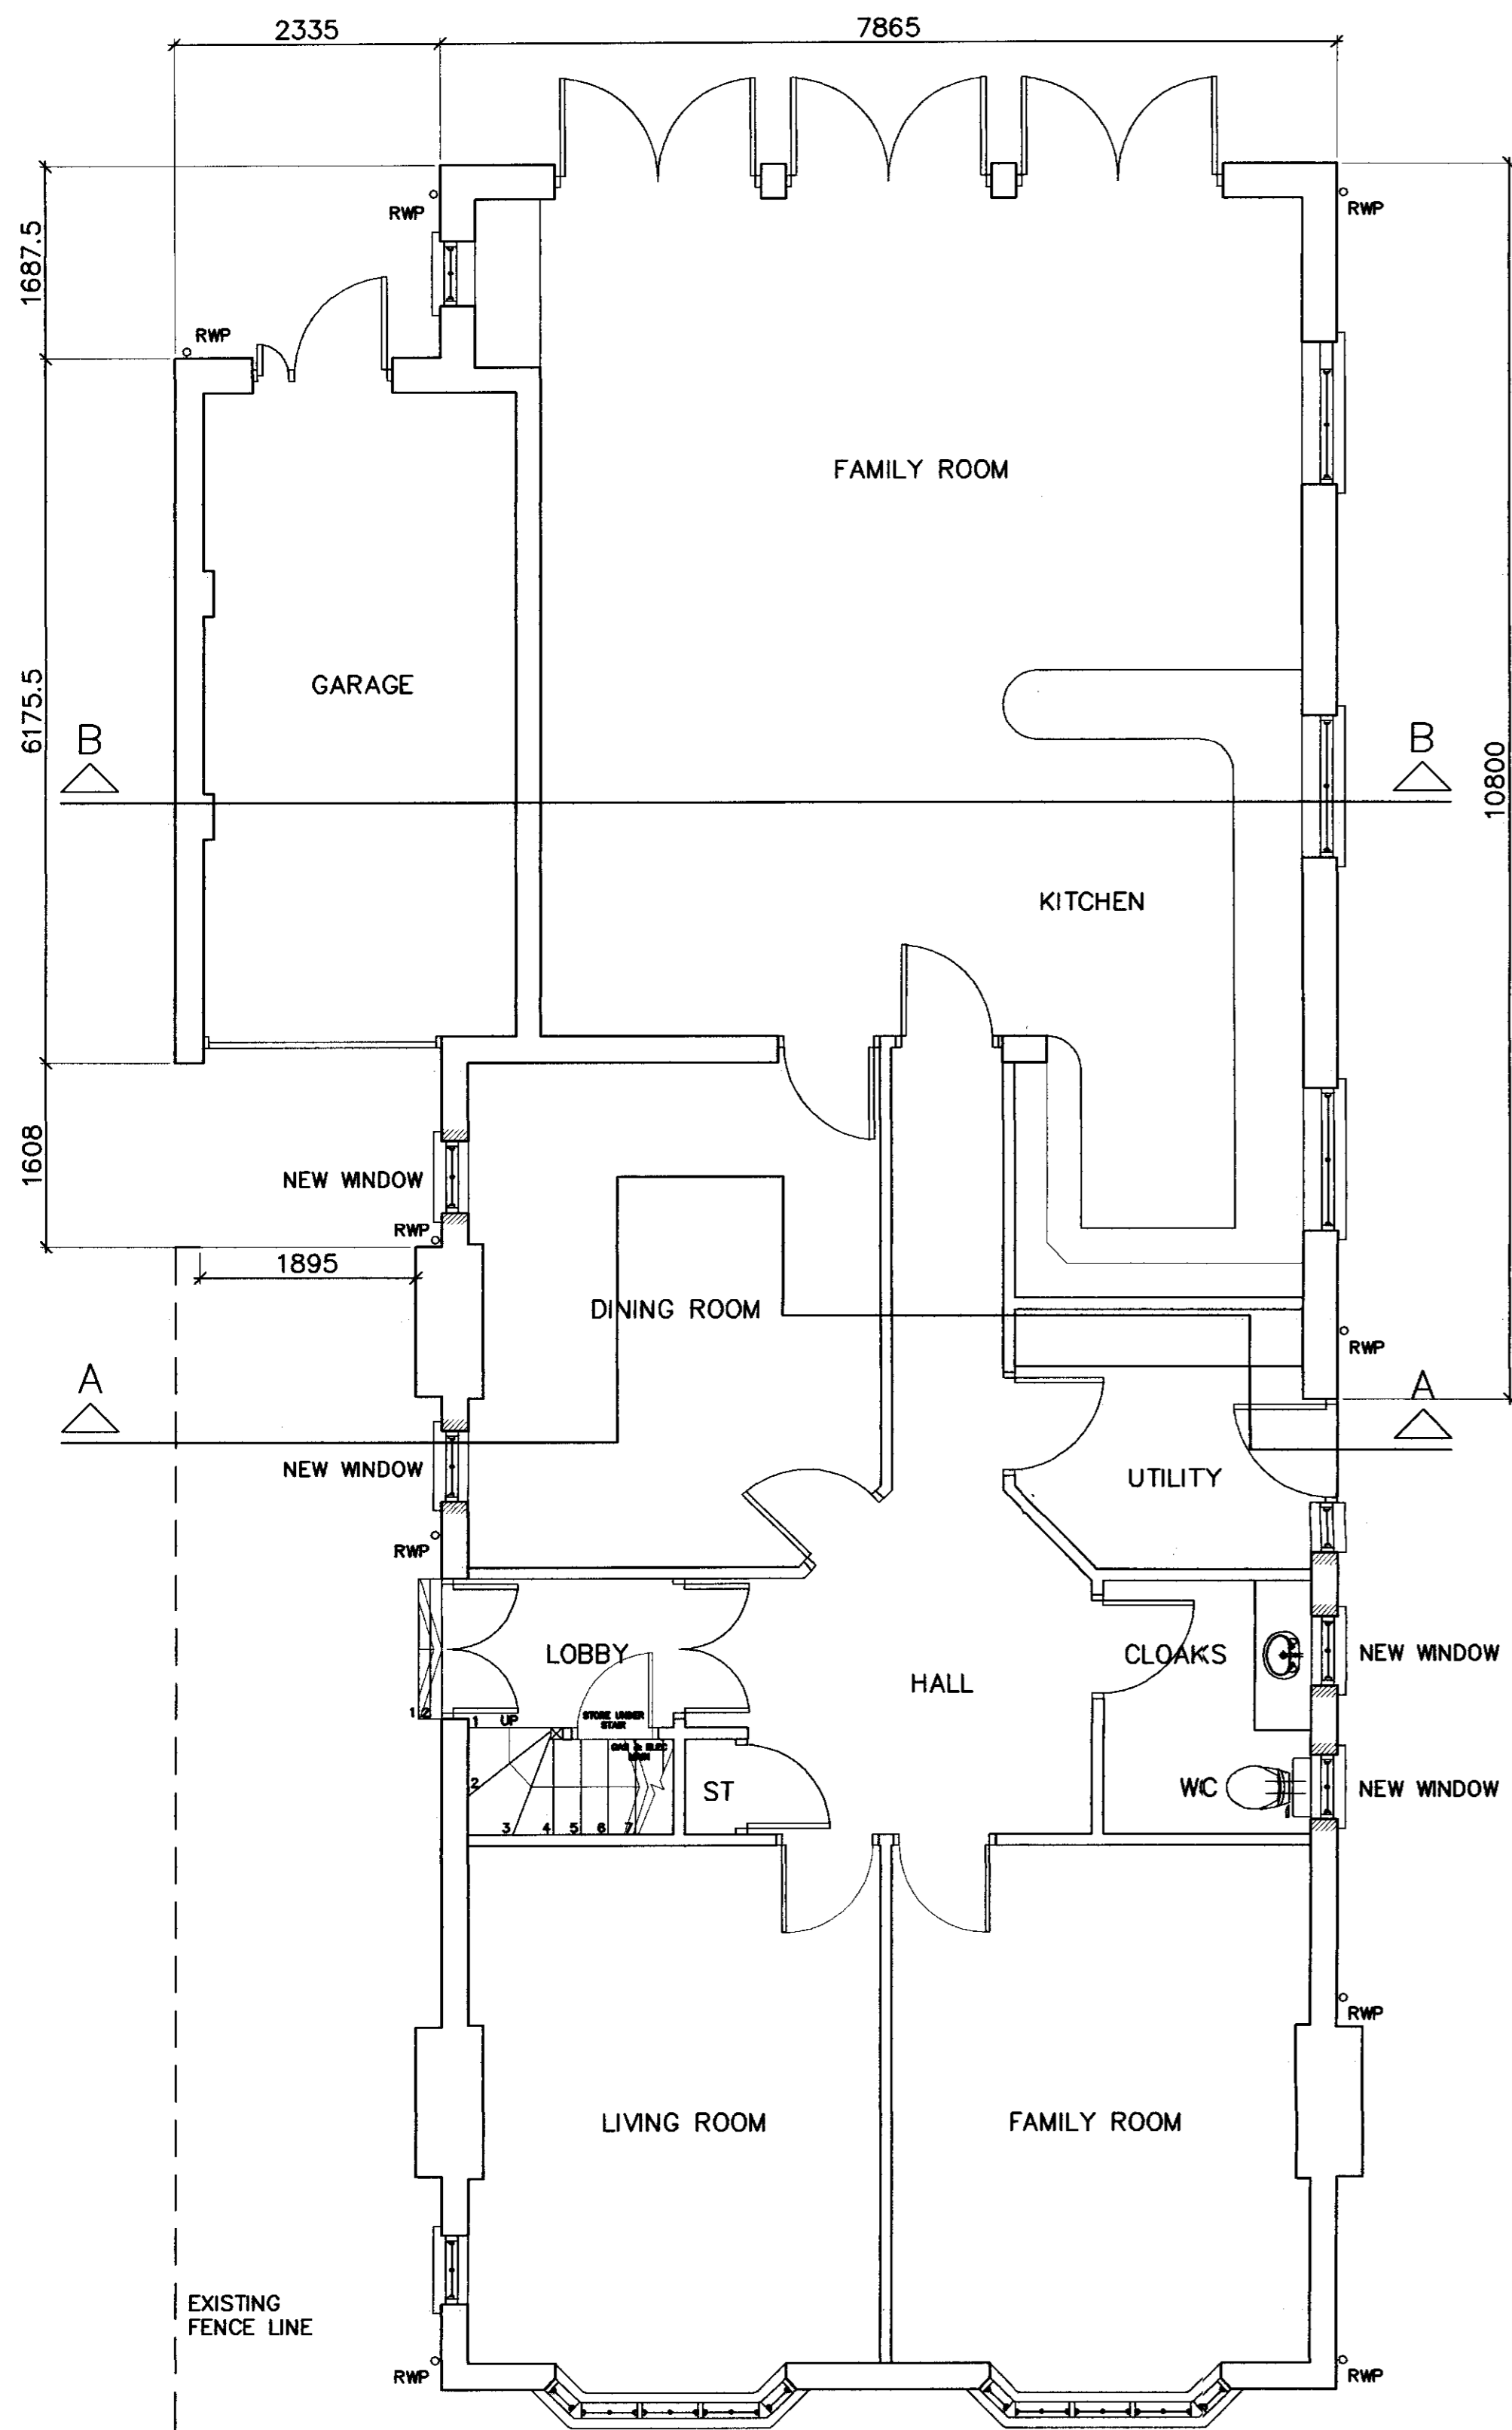


GROUND FLOOR PLAN

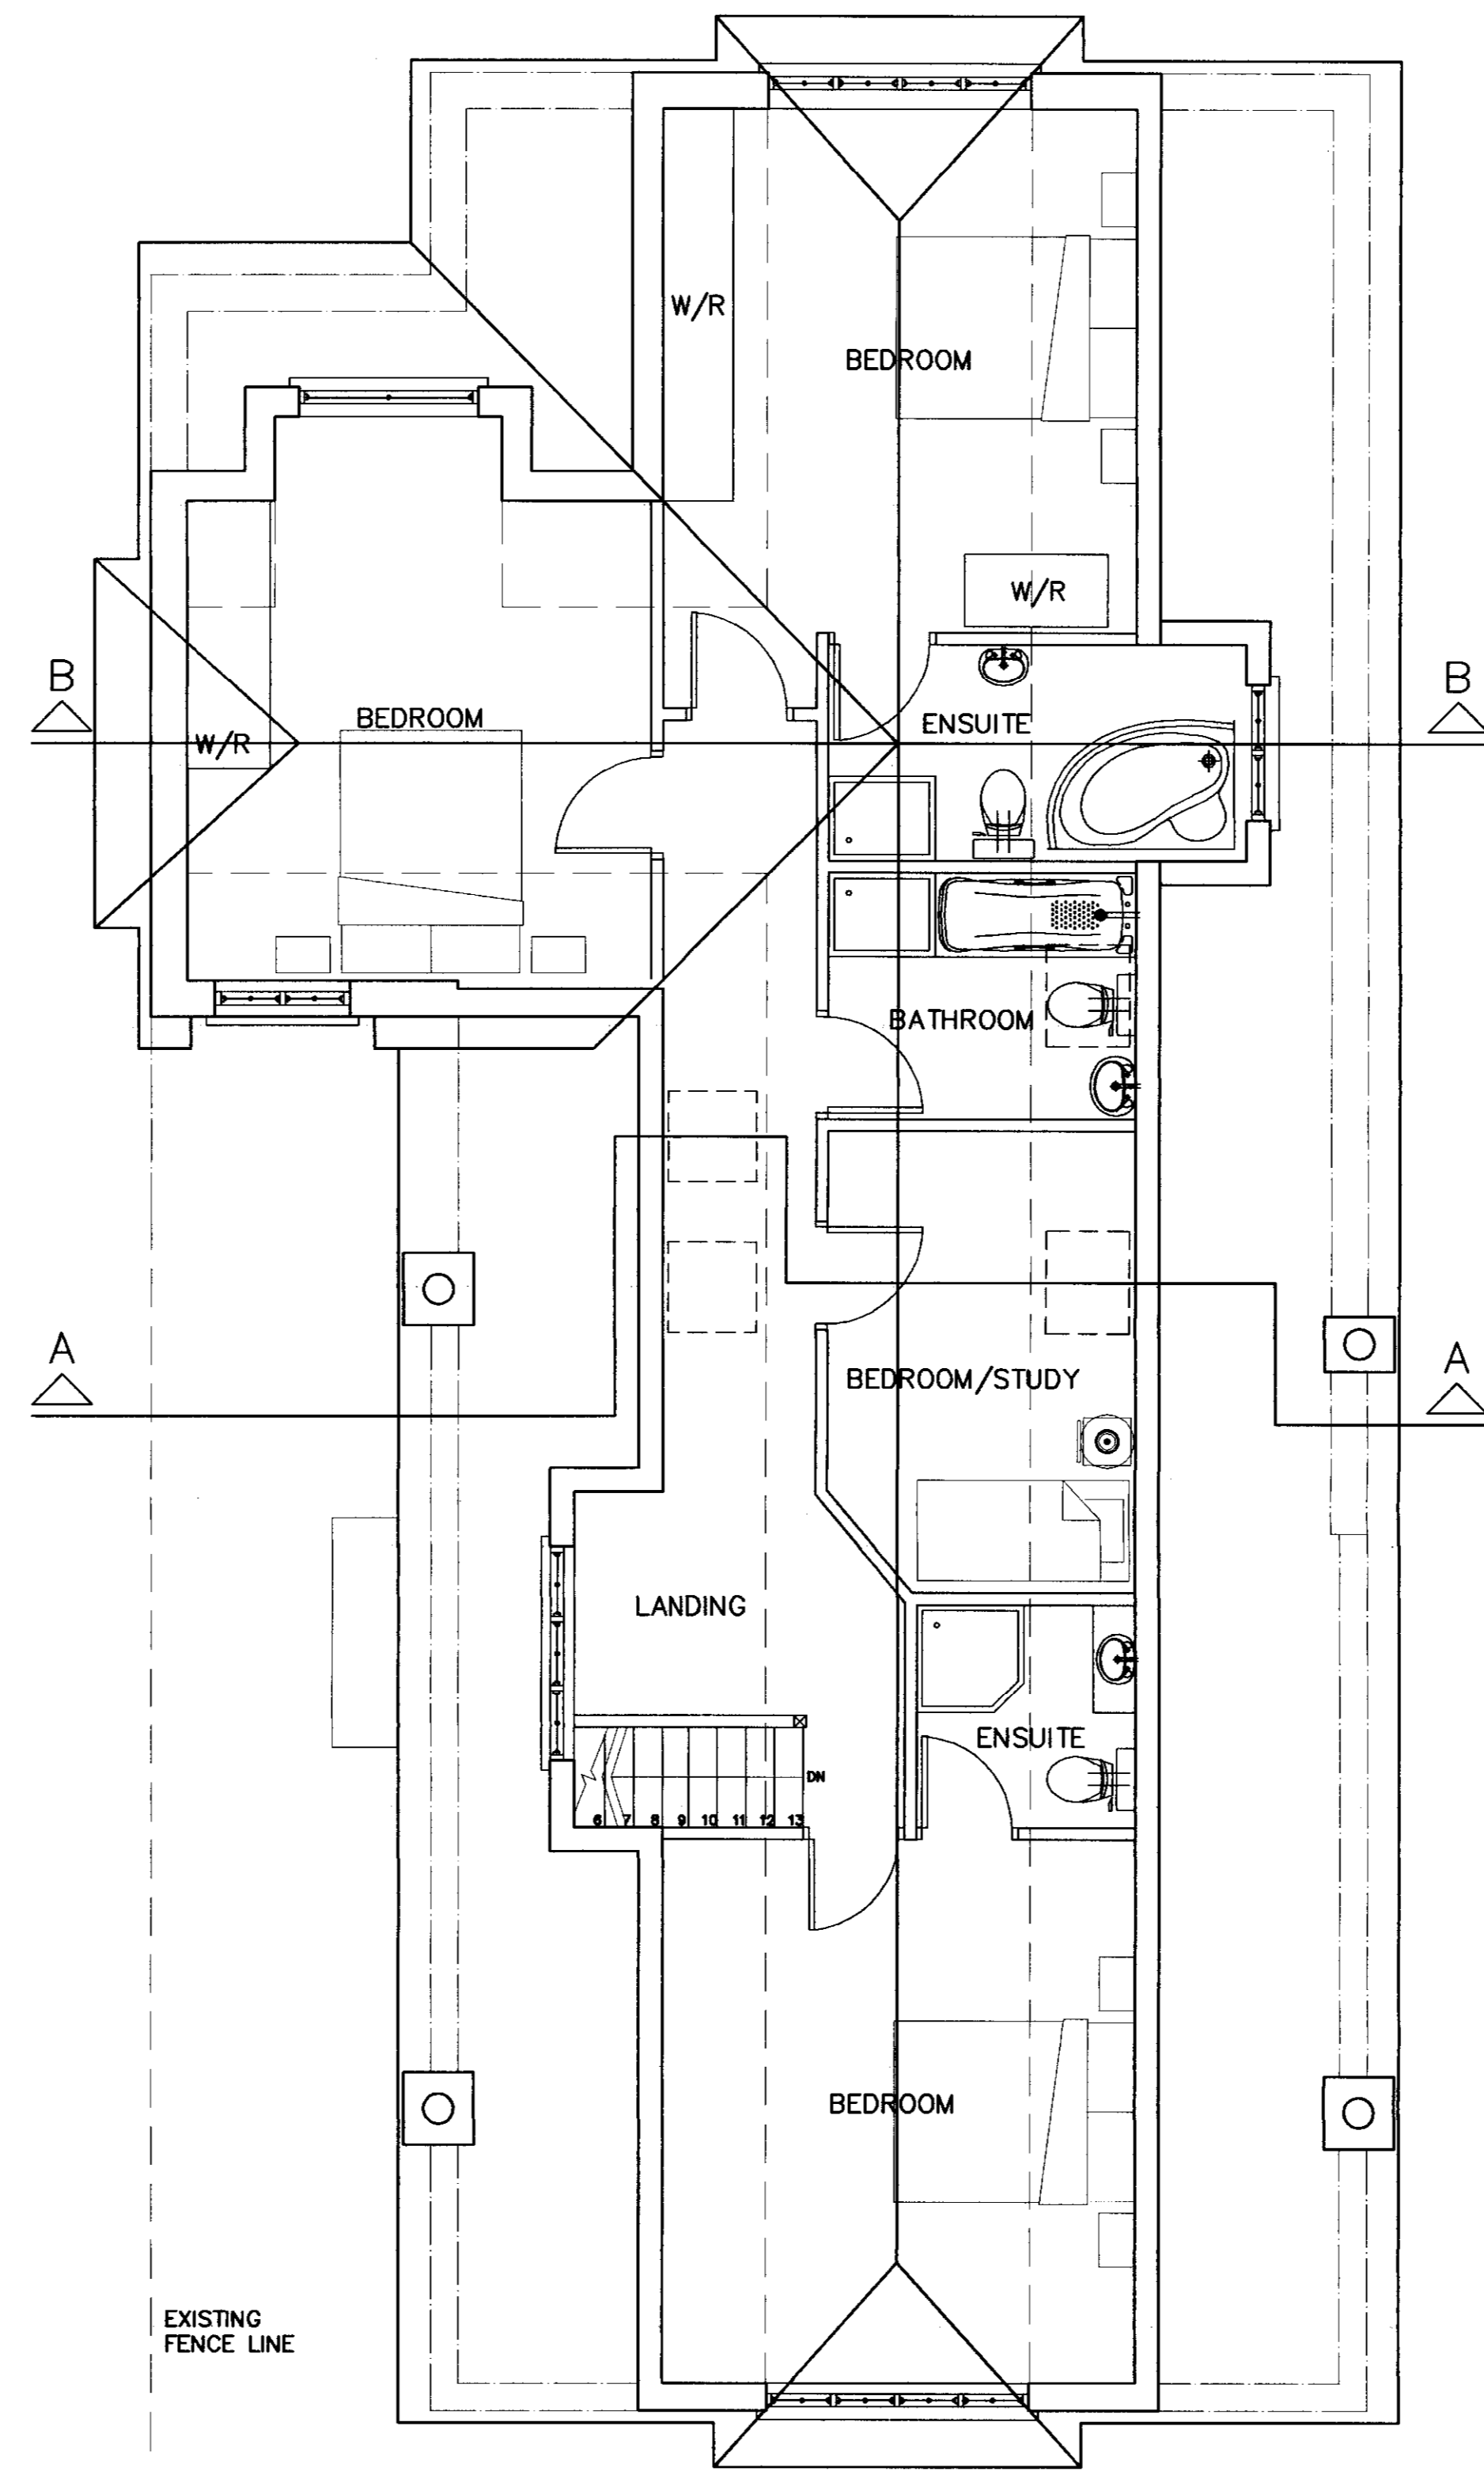

FIRST FLOOR PLAN

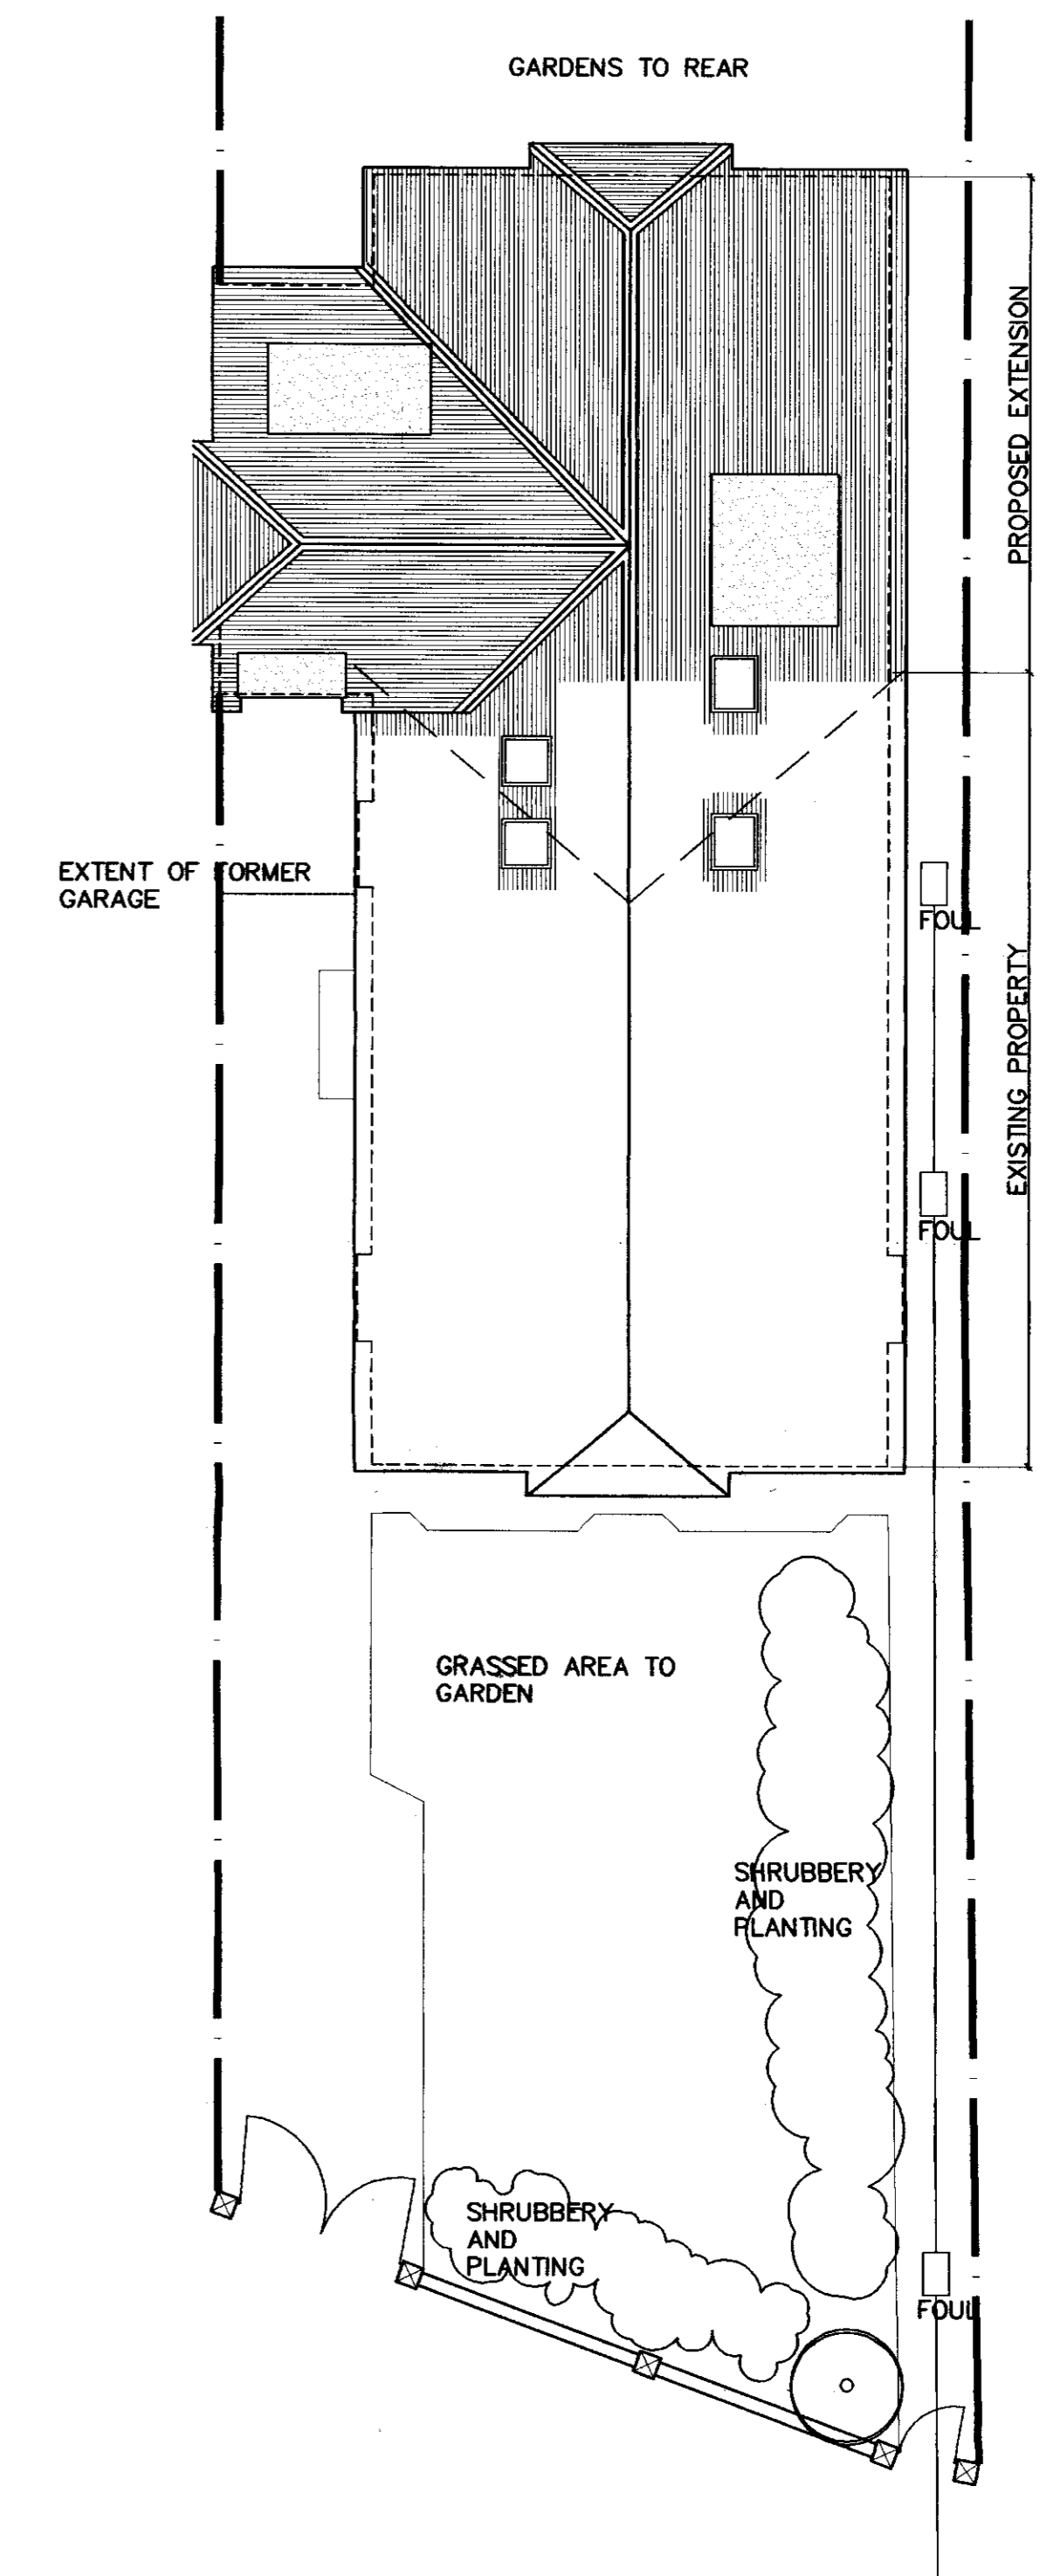

SITE PLAN

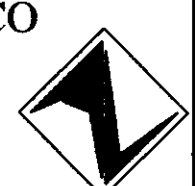STATUS		PLANNING
ANGUS LEYBOURNE & CO ARCHITECTS		
2nd Floor Suite, Martha's Building, Prince Consort Road, Hobburn, Tynes & Wear, NE31 1BE		
Tel: 0191 425 6001 Fax: 0191 425 6002		
e-mail: design@angusleybourne.co.uk		
JOB		No. 25 Wensleydale Road, Hampton London.
DWG		Proposed Floor Plans and Site Plan
SCALE	DATE	DWG No
1:50 & 1:100	26/10/2005	1369/004A
DRAWN	CHKD	A