


FRONT ELEVATION

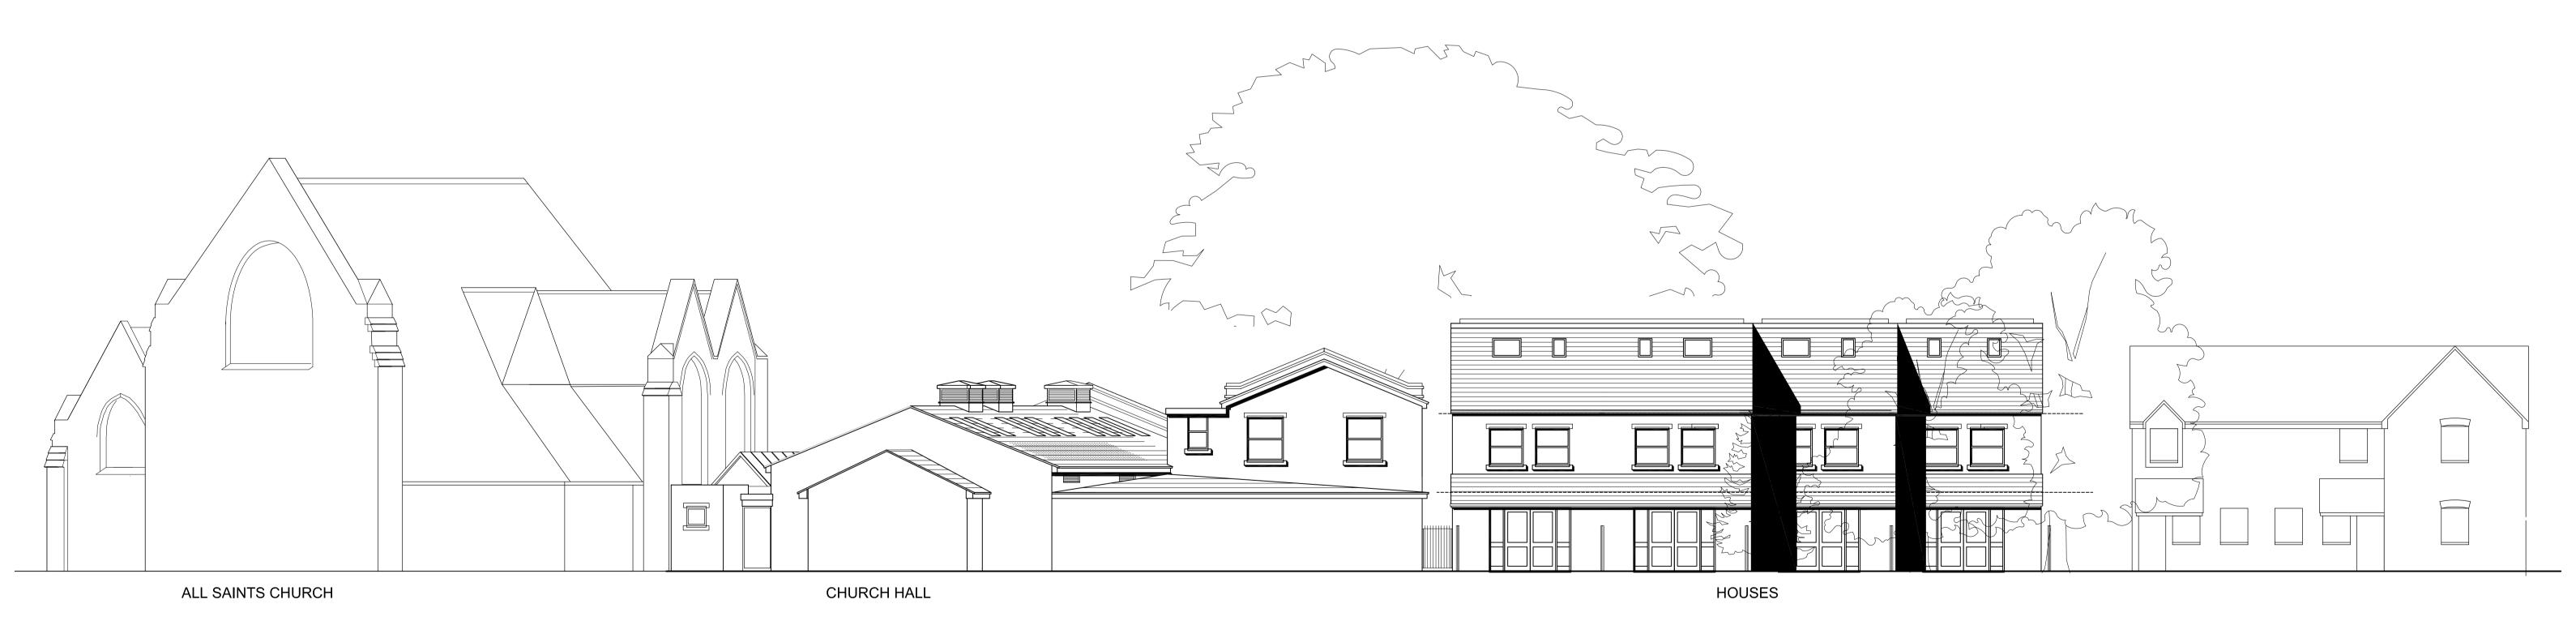

REAR ELEVATION

NOTES:

1. See drawing L1137/2.1/22 for Materials Schedule

date	rev	revision/author/checker	drawn	MA	ALL SAINTS' CHURCH THE AVENUE HAMPTON TW12 3RG	purpose of issue rev	
			checked scale 1	 1:100@∆1	project CHURCH HALL DEVELOPMENT - FRONT & REAR ELEVATIONS		
				Dect 2017		drawing no L1137/2.1/18	rev
			Loxton &	Associates	1 Morland Close Hampton Middlesex TW12 3YX 020 8941 5631		

