


Line of planning application 16/4058/FUL

Existing workshops

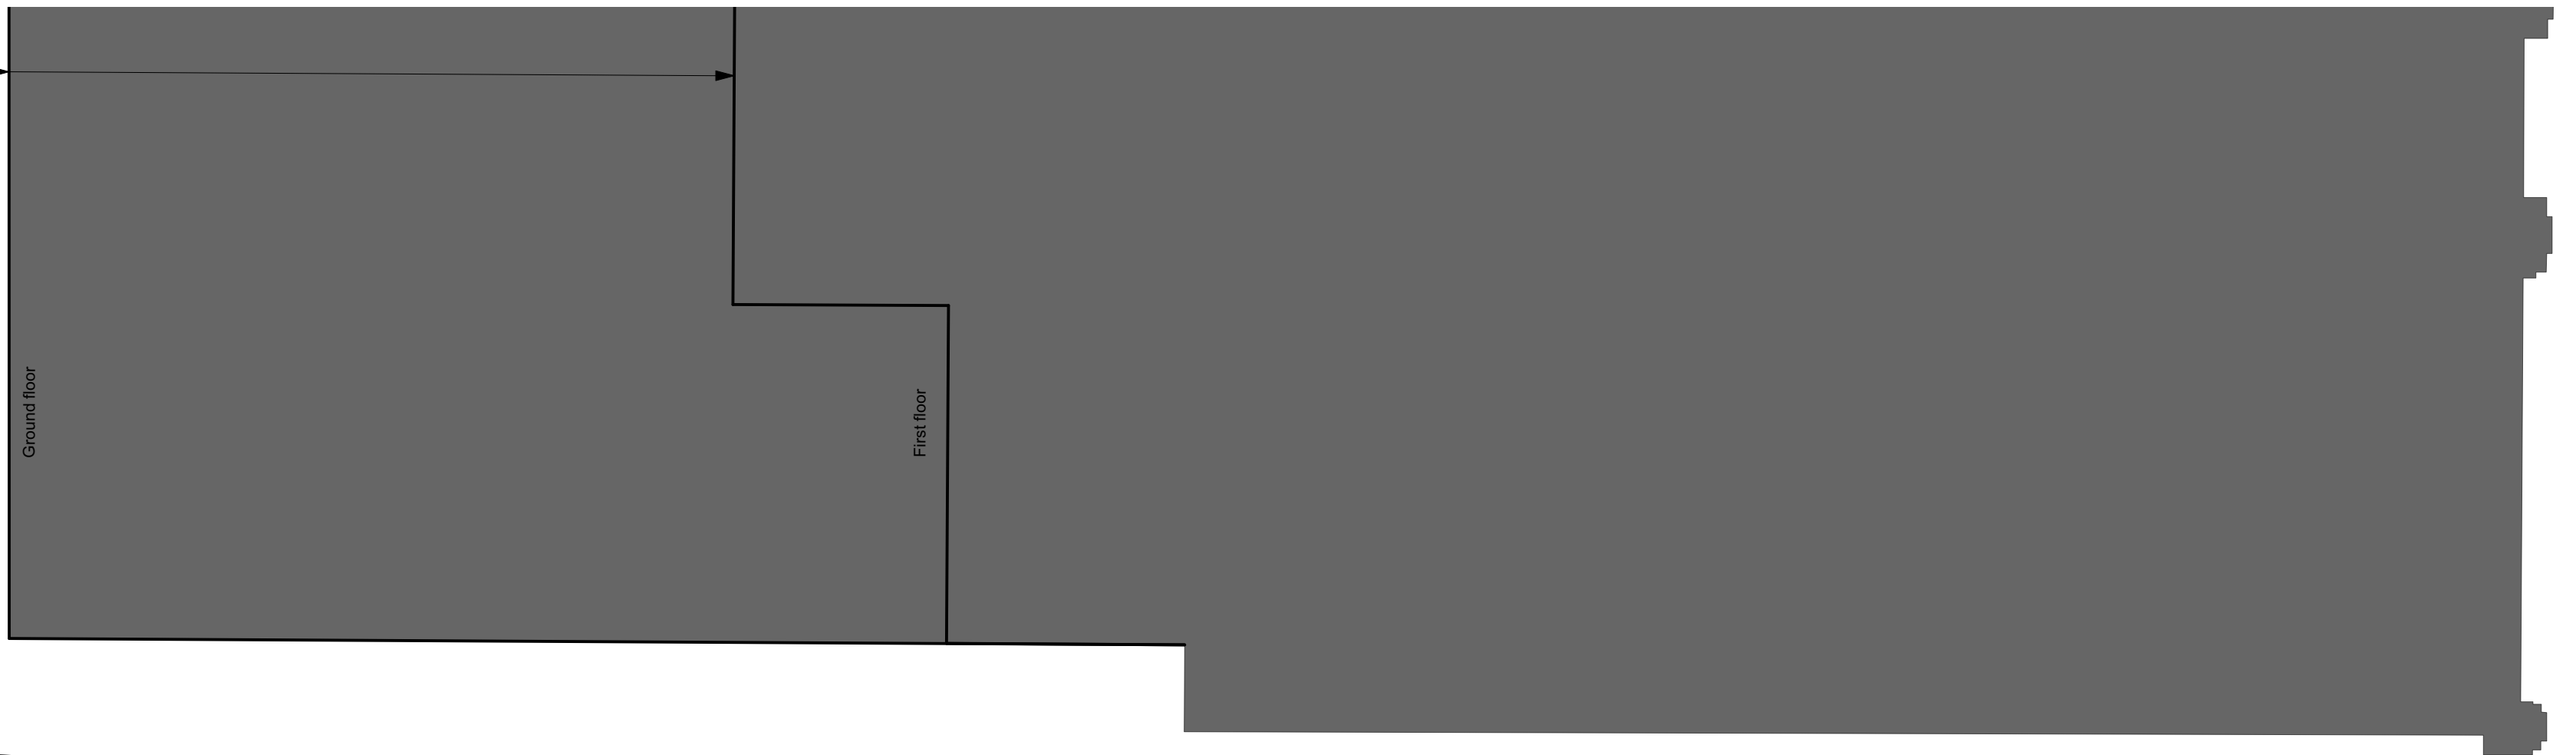

5 5 - 5 7 H I G H S T R E E T

HDH.43.13
SECOND FLOOR PLAN

December 2017 scale 1:50 at A1

RIBA 
Chartered Practice


richard pain architect
The Loft, Chillington, nr Kingsbridge, S Devon TQ2 3LW
tel: 01548 511551 e: richard.pain@connect.com m: 0773 641 4200