


36/2111/HST




PROPOSED FRONT ELEVATION
SCALE 1:50



PROPOSED REAR ELEVATION
SCALE 1:50

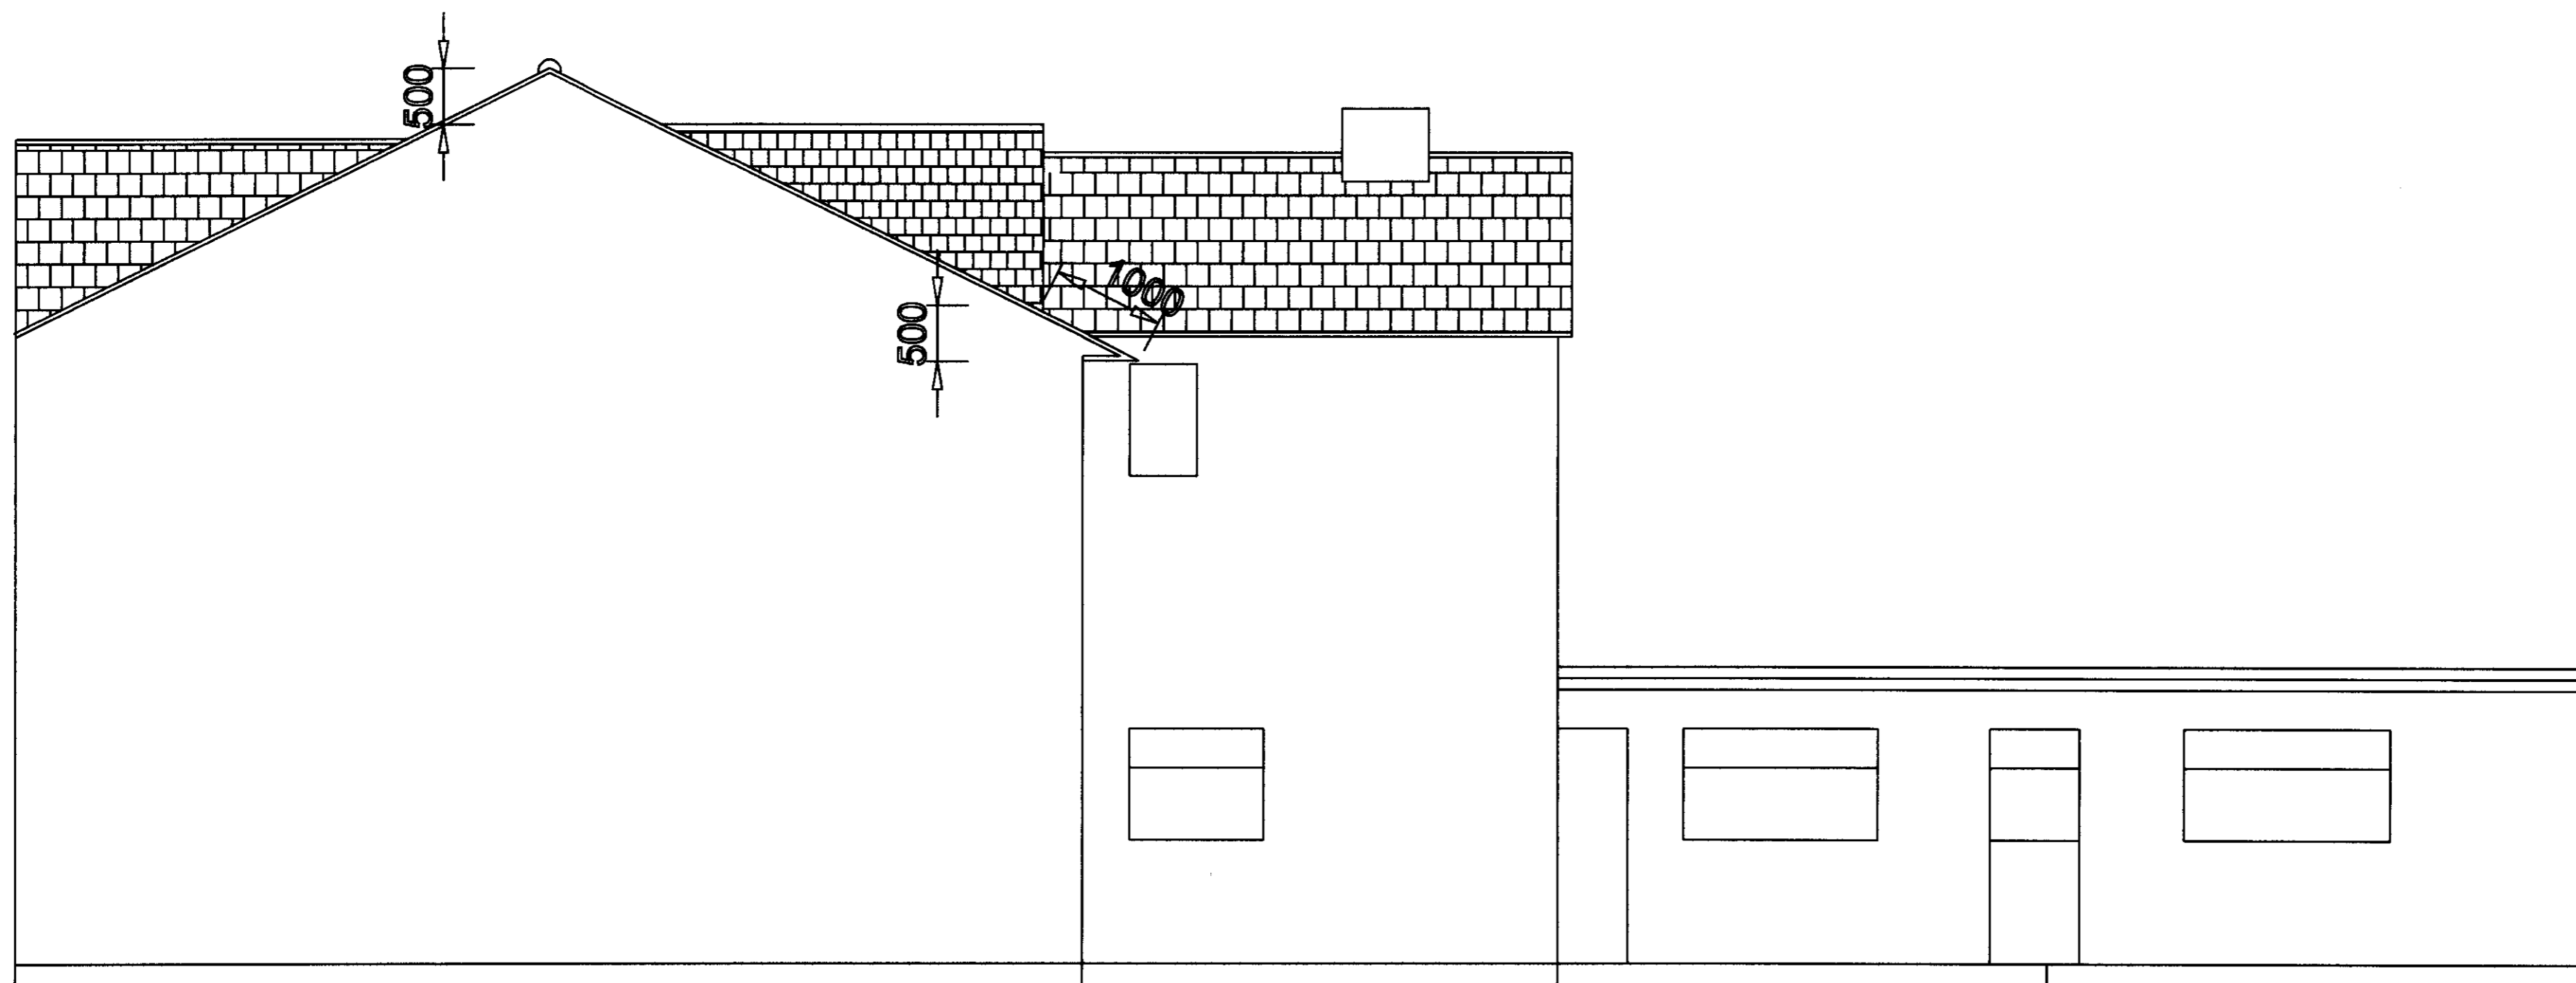


PROPOSED SIDE ELEVATION (RIGHT)
SCALE 1:50

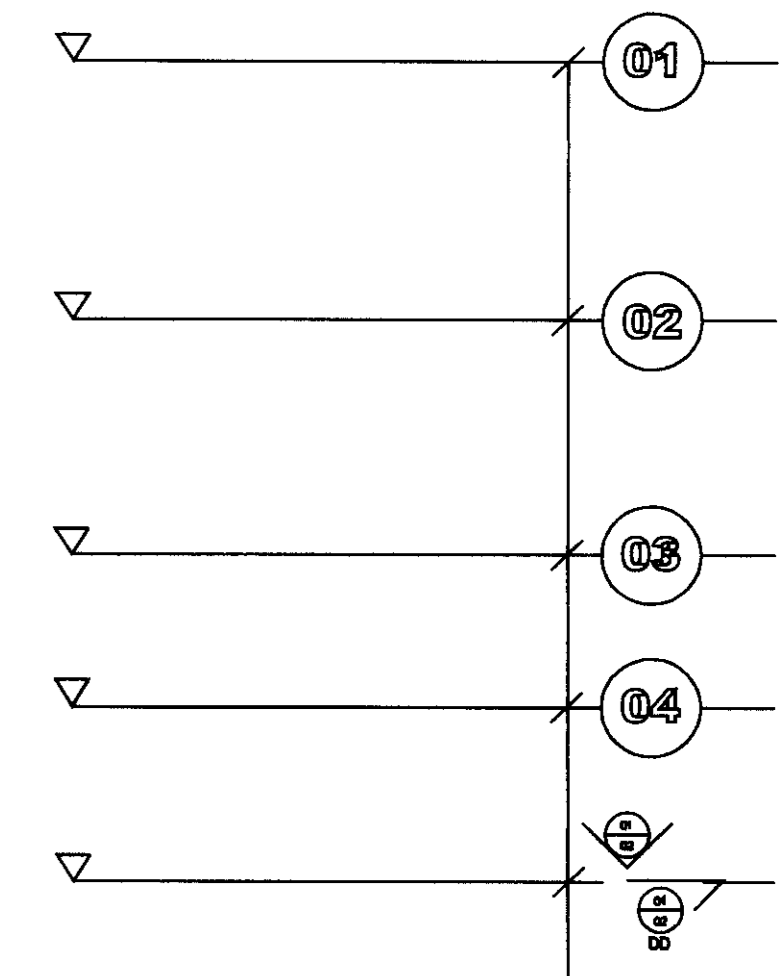

GENERAL
1) No structural roof supports to be removed before new permanent or temporary supports are in place
2) Do NOT scale from drawings
3) Builders to check all dimensions before build
4) If in doubt contact 020 7381 0605

+44 (0)20 7381 0605
info@displayarchitecture.com
Studio 8, Unit 24
The Coda Centre,
180 Munster Road
Fulham
SW6 6AW
www.displayarchitecture.com
D.L.A. play is a trademark and is a registered trademark of Display Architecture Limited
Architecture Ltd

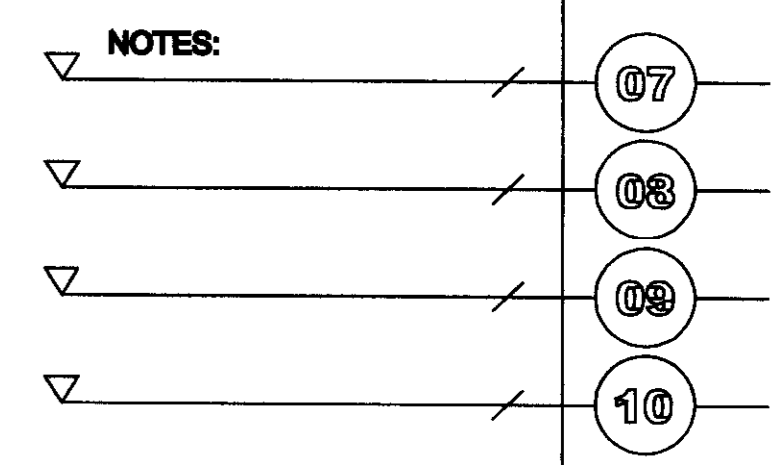

CLIENT: ABBEY
PROJECT No: ABB0001
PROJECT ADDRESS: 184 STANLEY ROAD, WIMBORNE
DRAWING No: 04 PROPOSED ELEVATIONS
SCALE: AS NOTED
DRAWN BY: J. Webster
CHECKED BY: S. SMITH
DATE: 080630