
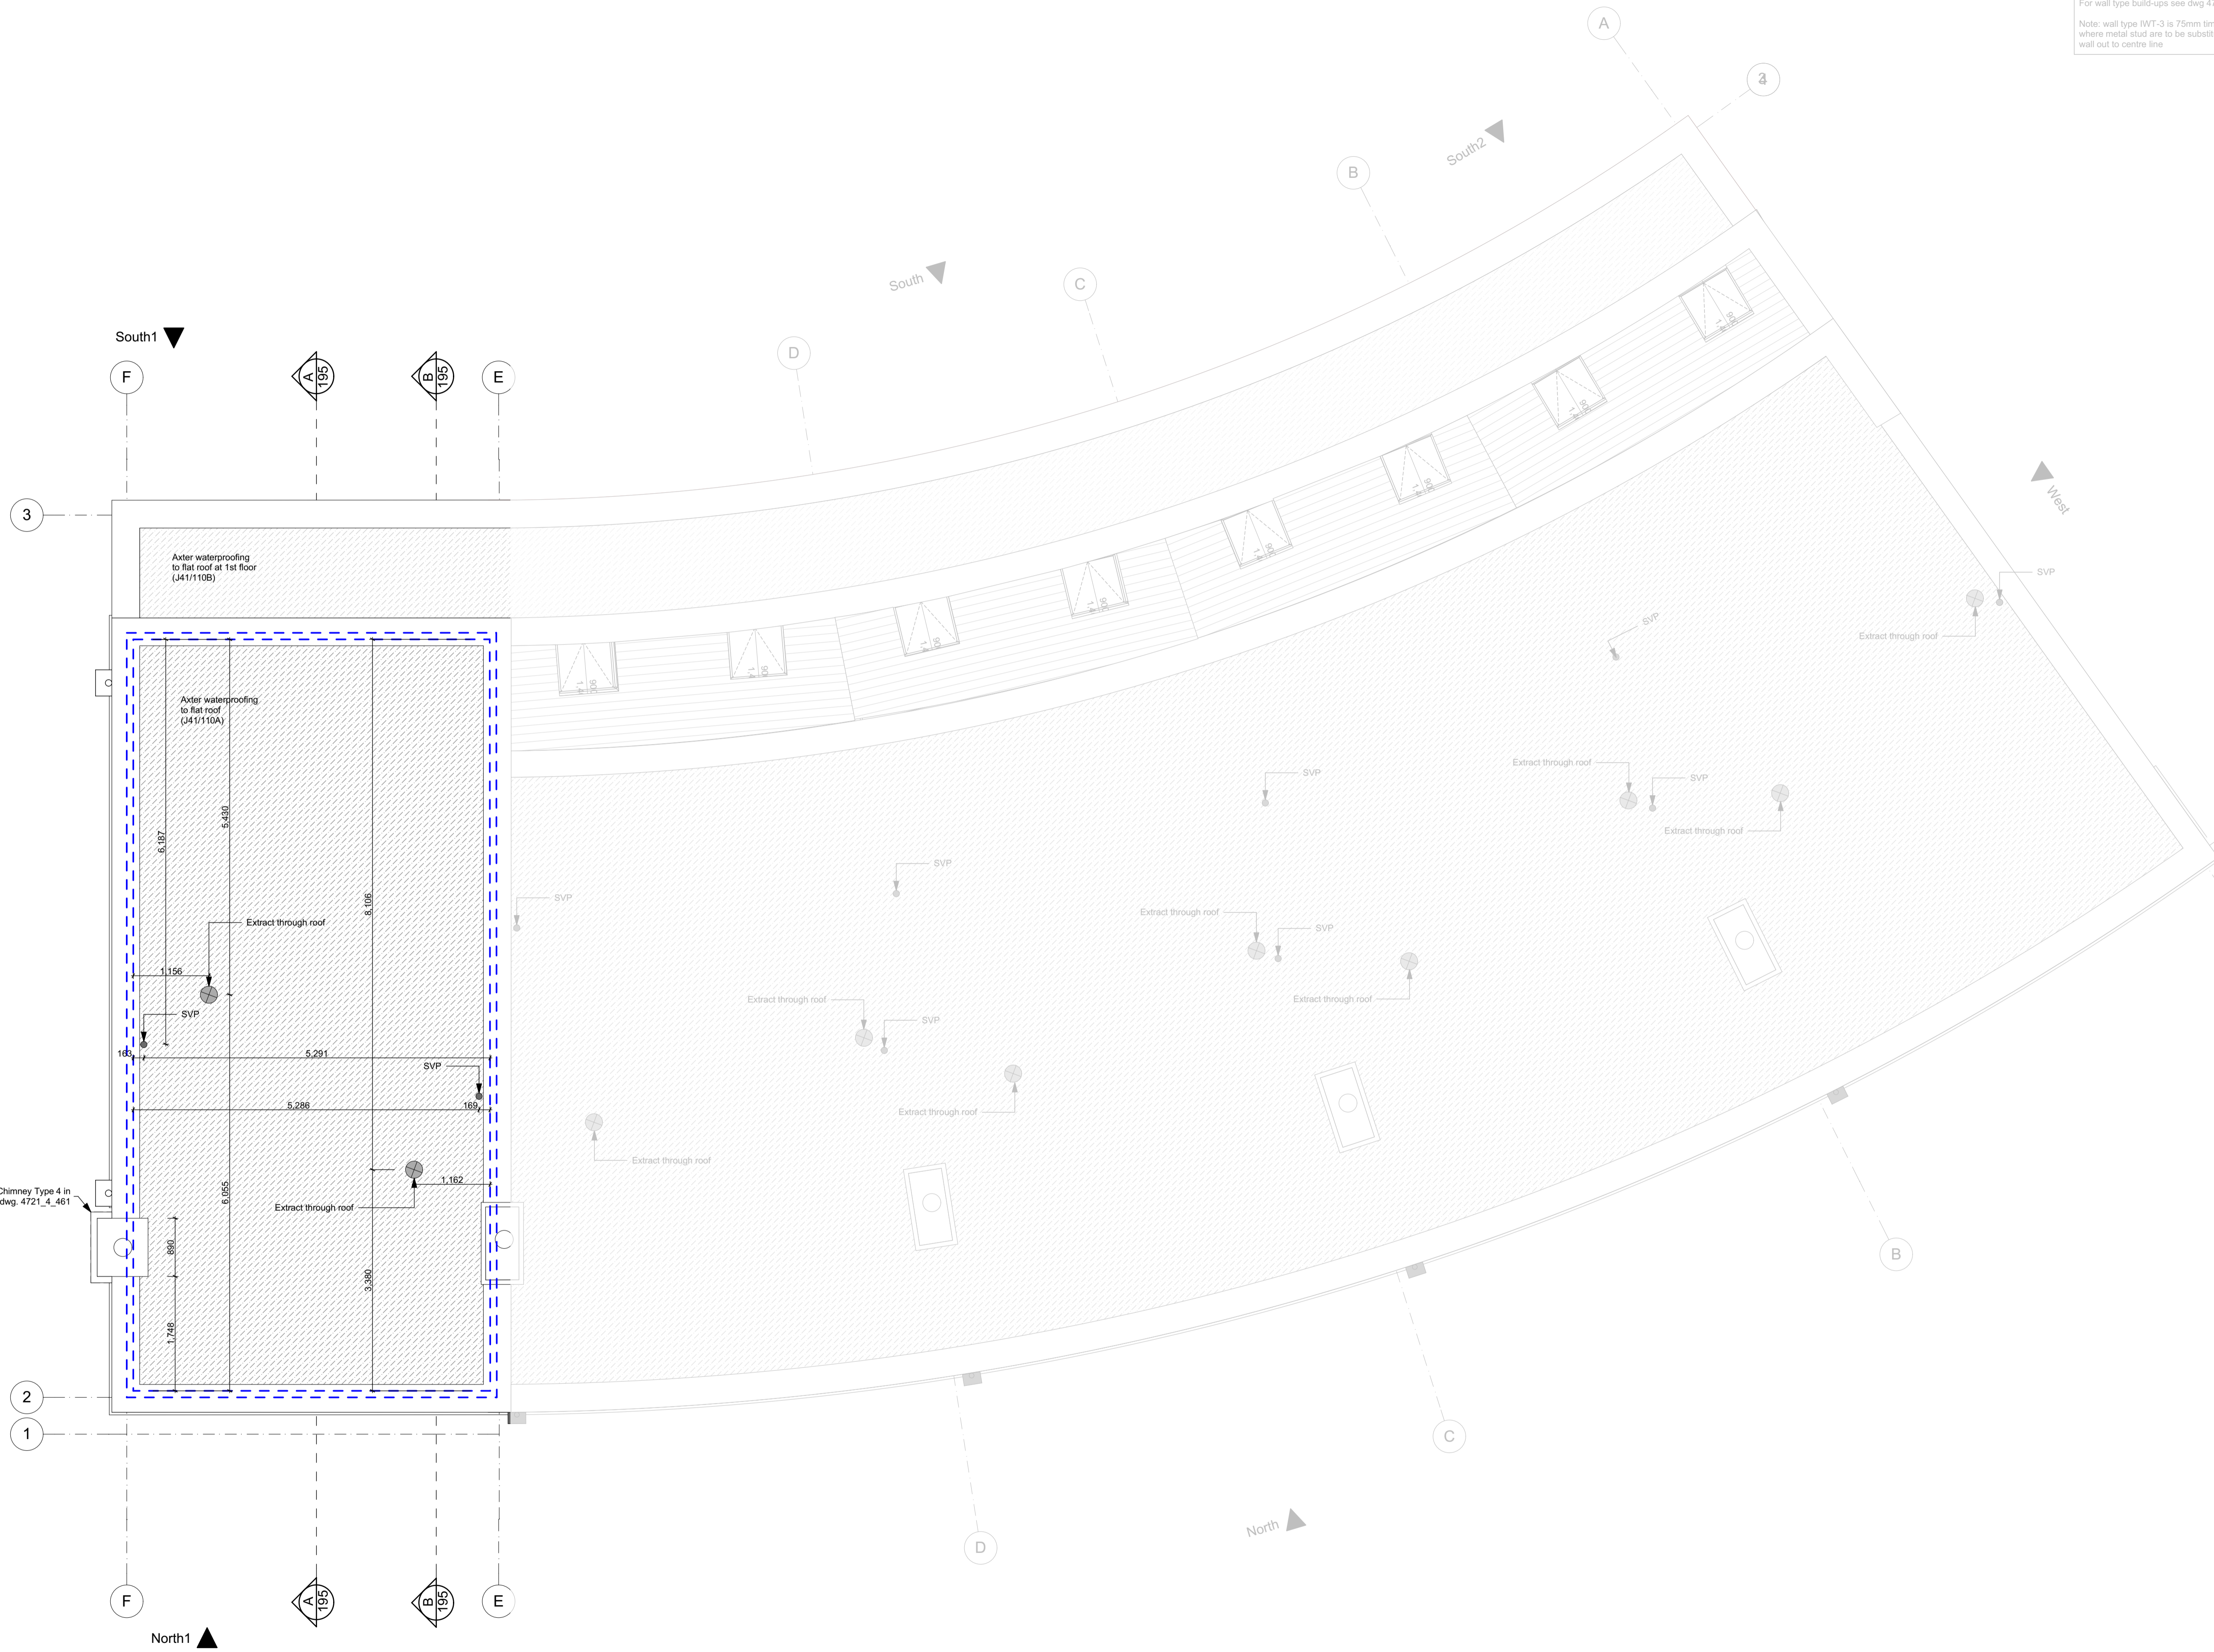


For wall type build-ups see dwg 4721\_4\_341  
 Note: wall type IWT-3 is 75mm timber stud where metal stud are to be substituted, set wall out to centre line



**GENERAL NOTES**  
 Drawing to be read in conjunction with engineers and other specialist drawings.  
 All dimensions are structural and must be checked on site.  
 For structural, civil and sub-surface drainage information see engineer's drawings.  
 For building services see mechanical and electrical drawings.  
 All areas are approximate.

 Inner skin of loadbearing Blockwork at the floor below

For HOUSE TYPE B4 refer to :  
 Dwg. 4721\_4  
 160/161/162/163/164/170/171/175/176/177/178



HOUSE NUMBERS - TYPE B4  
 H59-H62  
 4 Unit total  
 HOUSE NUMBERS - TYPE B4A  
 H63  
 1 Unit total

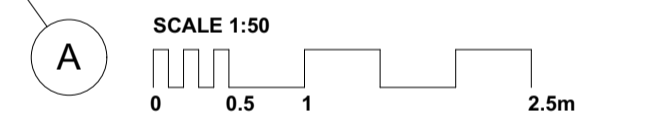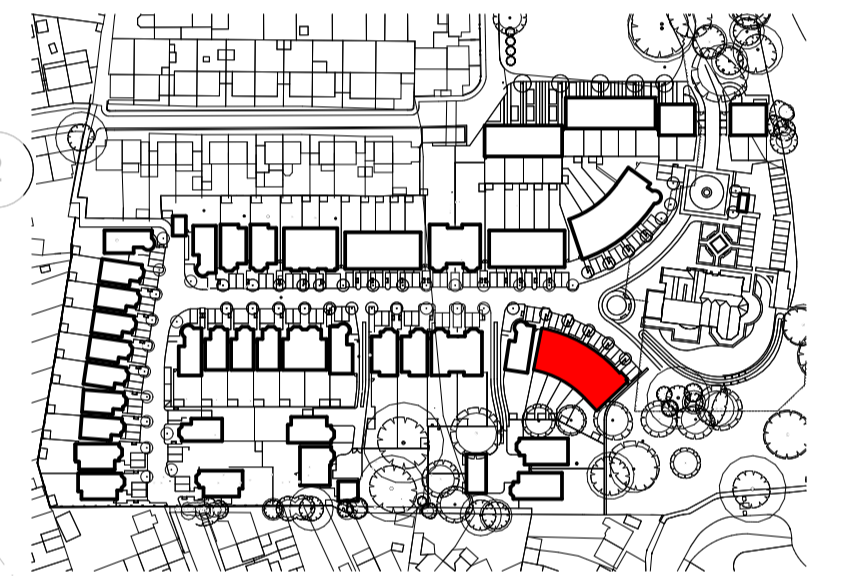

# CONSTRUCTION

Rev	Description	Issued	Dwn	Chk

C3	Detail marks added	18/01/12	MBa	TL
C2	Construction issue	17/05/26	MBa	NL
C1	Construction issue	16/10/25	SC	SC
Rev	Description	Issued	Dwn	Chk

Client  
**Berkeley Homes West London**  
 Project  
**Latchmere House**  
**Church Road, Richmond TW10 5HH**  
**and**  
**Latchmere Lane, Kingston KT2 5NX**  
 Drawing  
**House Type B4+B4a Roof Plan**

Scale	Date	Drawn	Checked
1:50 @ A1	Jan '16	MP	SC

**Brookes Architects**  
 Upstairs at The Grange, Bank Lane,  
 London SW15 5JT  
 T 020 8487 1223  
 F 020 8876 4172  
 E info@brookesarchitects.co.uk  
 www.brookesarchitects.co.uk

Drawing No.	Rev No.
4721   4   184   C3	