



NOTES

1. No dimensions are to be scaled from this drawing.
2. All dimensions are to be checked on site prior to construction.

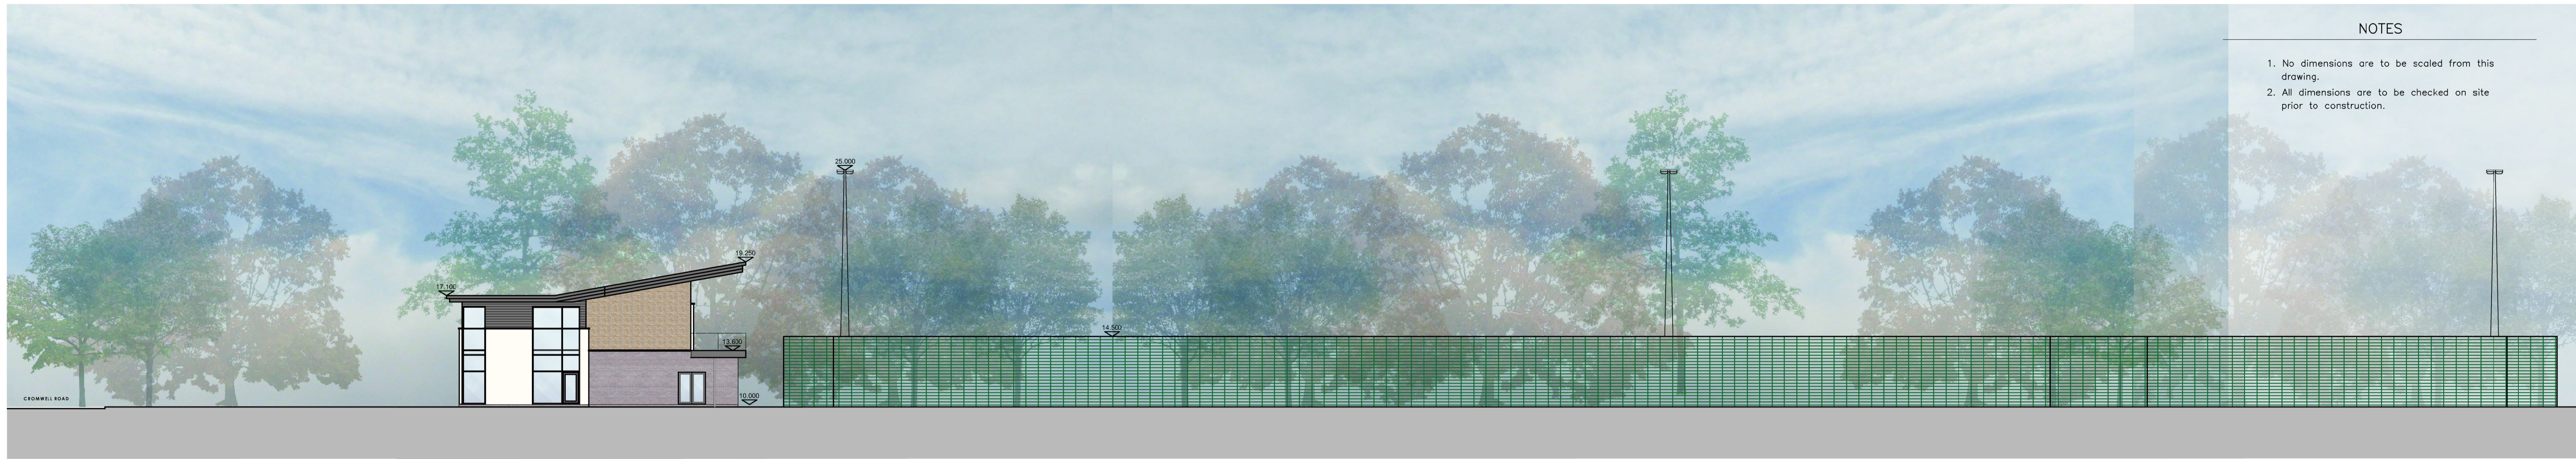


East Elevation 1:200@A1

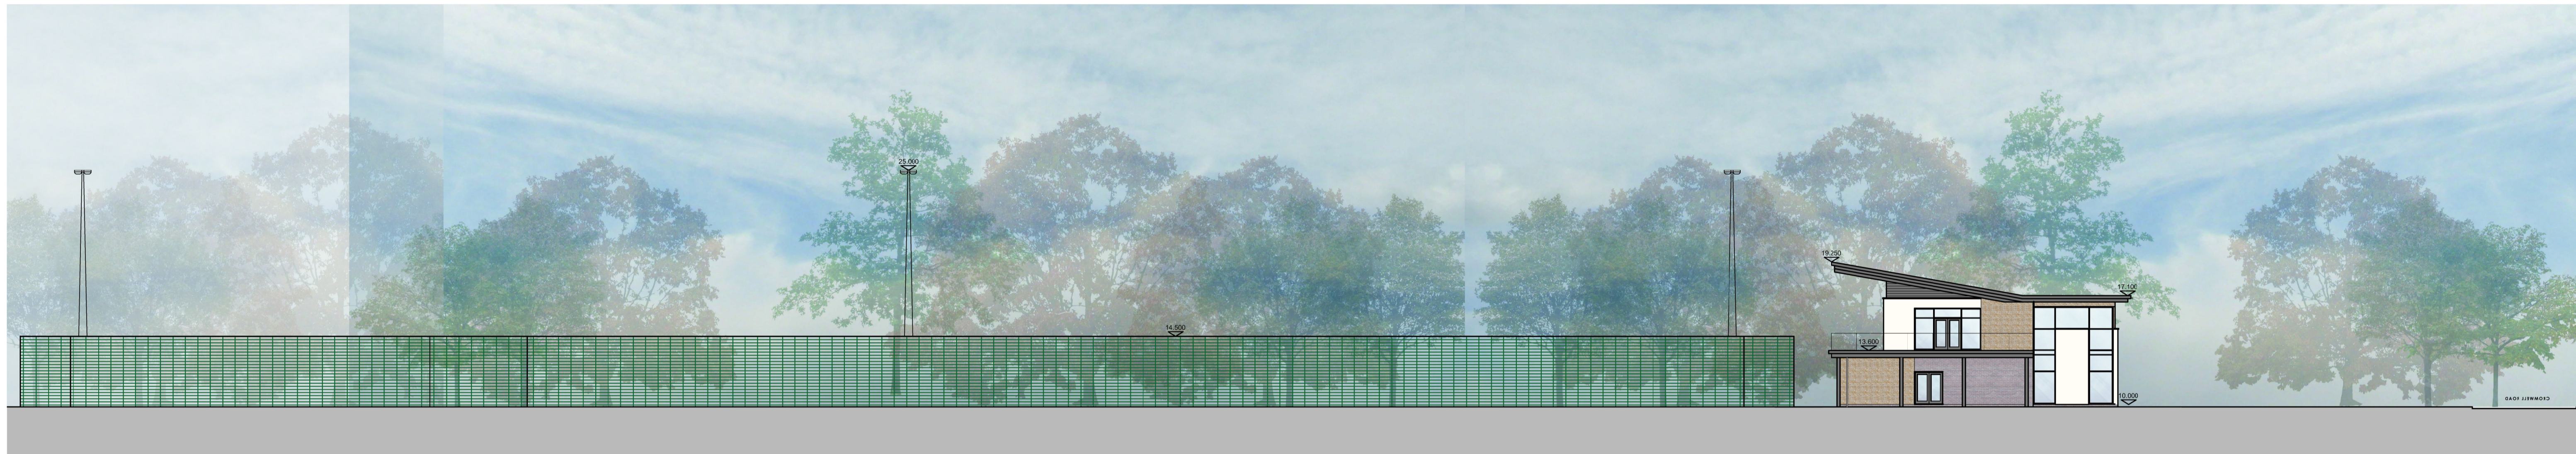


West Elevation 1:200@A1



North Elevation 1:200@A1

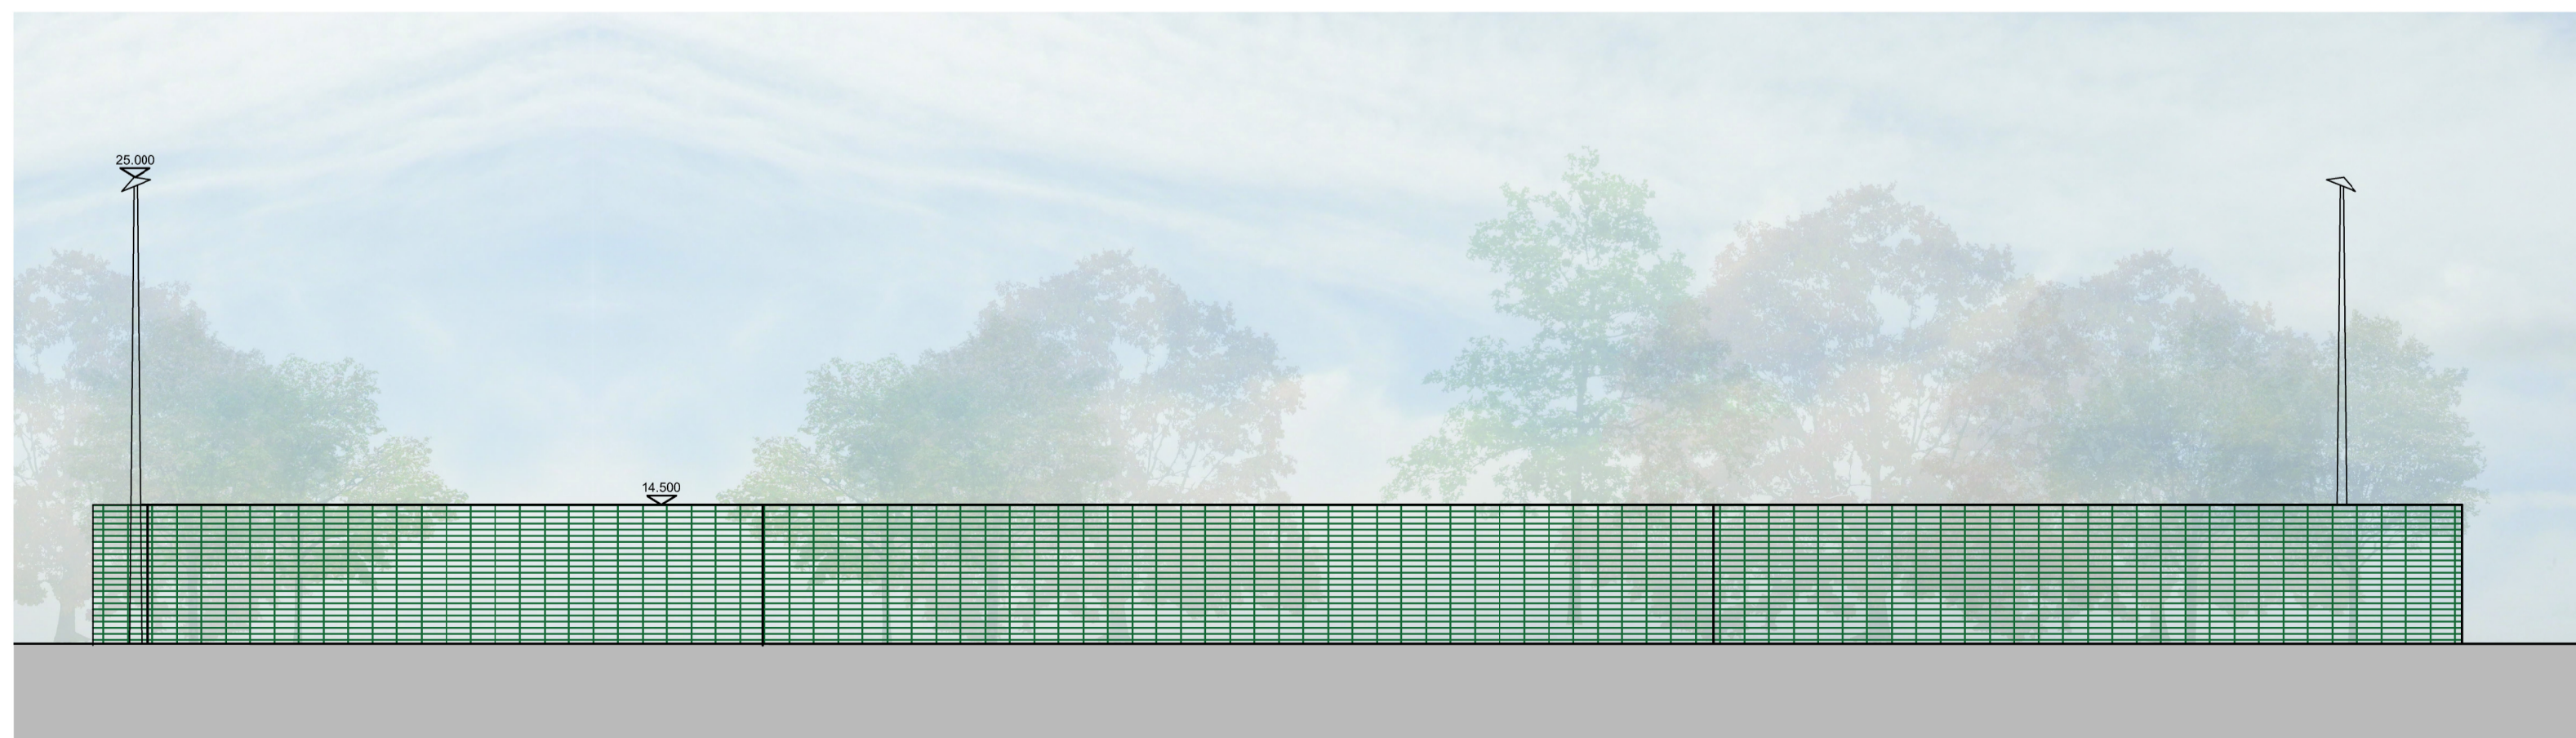

South Elevation 1:200@A1

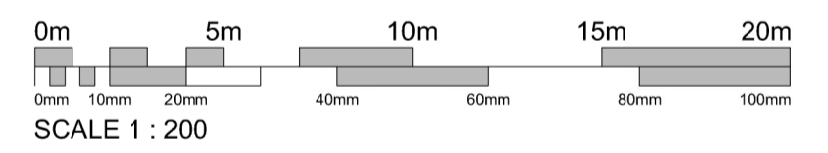

Revision	Date Issued	Details
---	DD.MM.YYYY	-----

PLANNING

LK2

Studio 2, Deepdale Enterprise Park,
Deepdale Lane,
Nettleham, Lincoln
LN2 2LL
Tel. 01522 750777
Fax. 01522 754061
E-mail info@lk2.co.uk
Web www.lk2.co.uk

Registered in England 0320841 - Reg. Office: Studio 2, Deepdale Enterprise Park, Deepdale Lane, Nettleham, Lincoln, LN2 2LL
Client Logo

Client
Quantum Group

Project
Udney Park Road
Teddington
London

Title
Proposed AGP Elevations

Scale	Date	Drawn by
1:200 at A1	March 2017	LMN
Project No.	Drawing No.	Revision
857	(08) 006	A00