


LEGEND
 - - - Structure and path to be demolished.


Twickenham Road

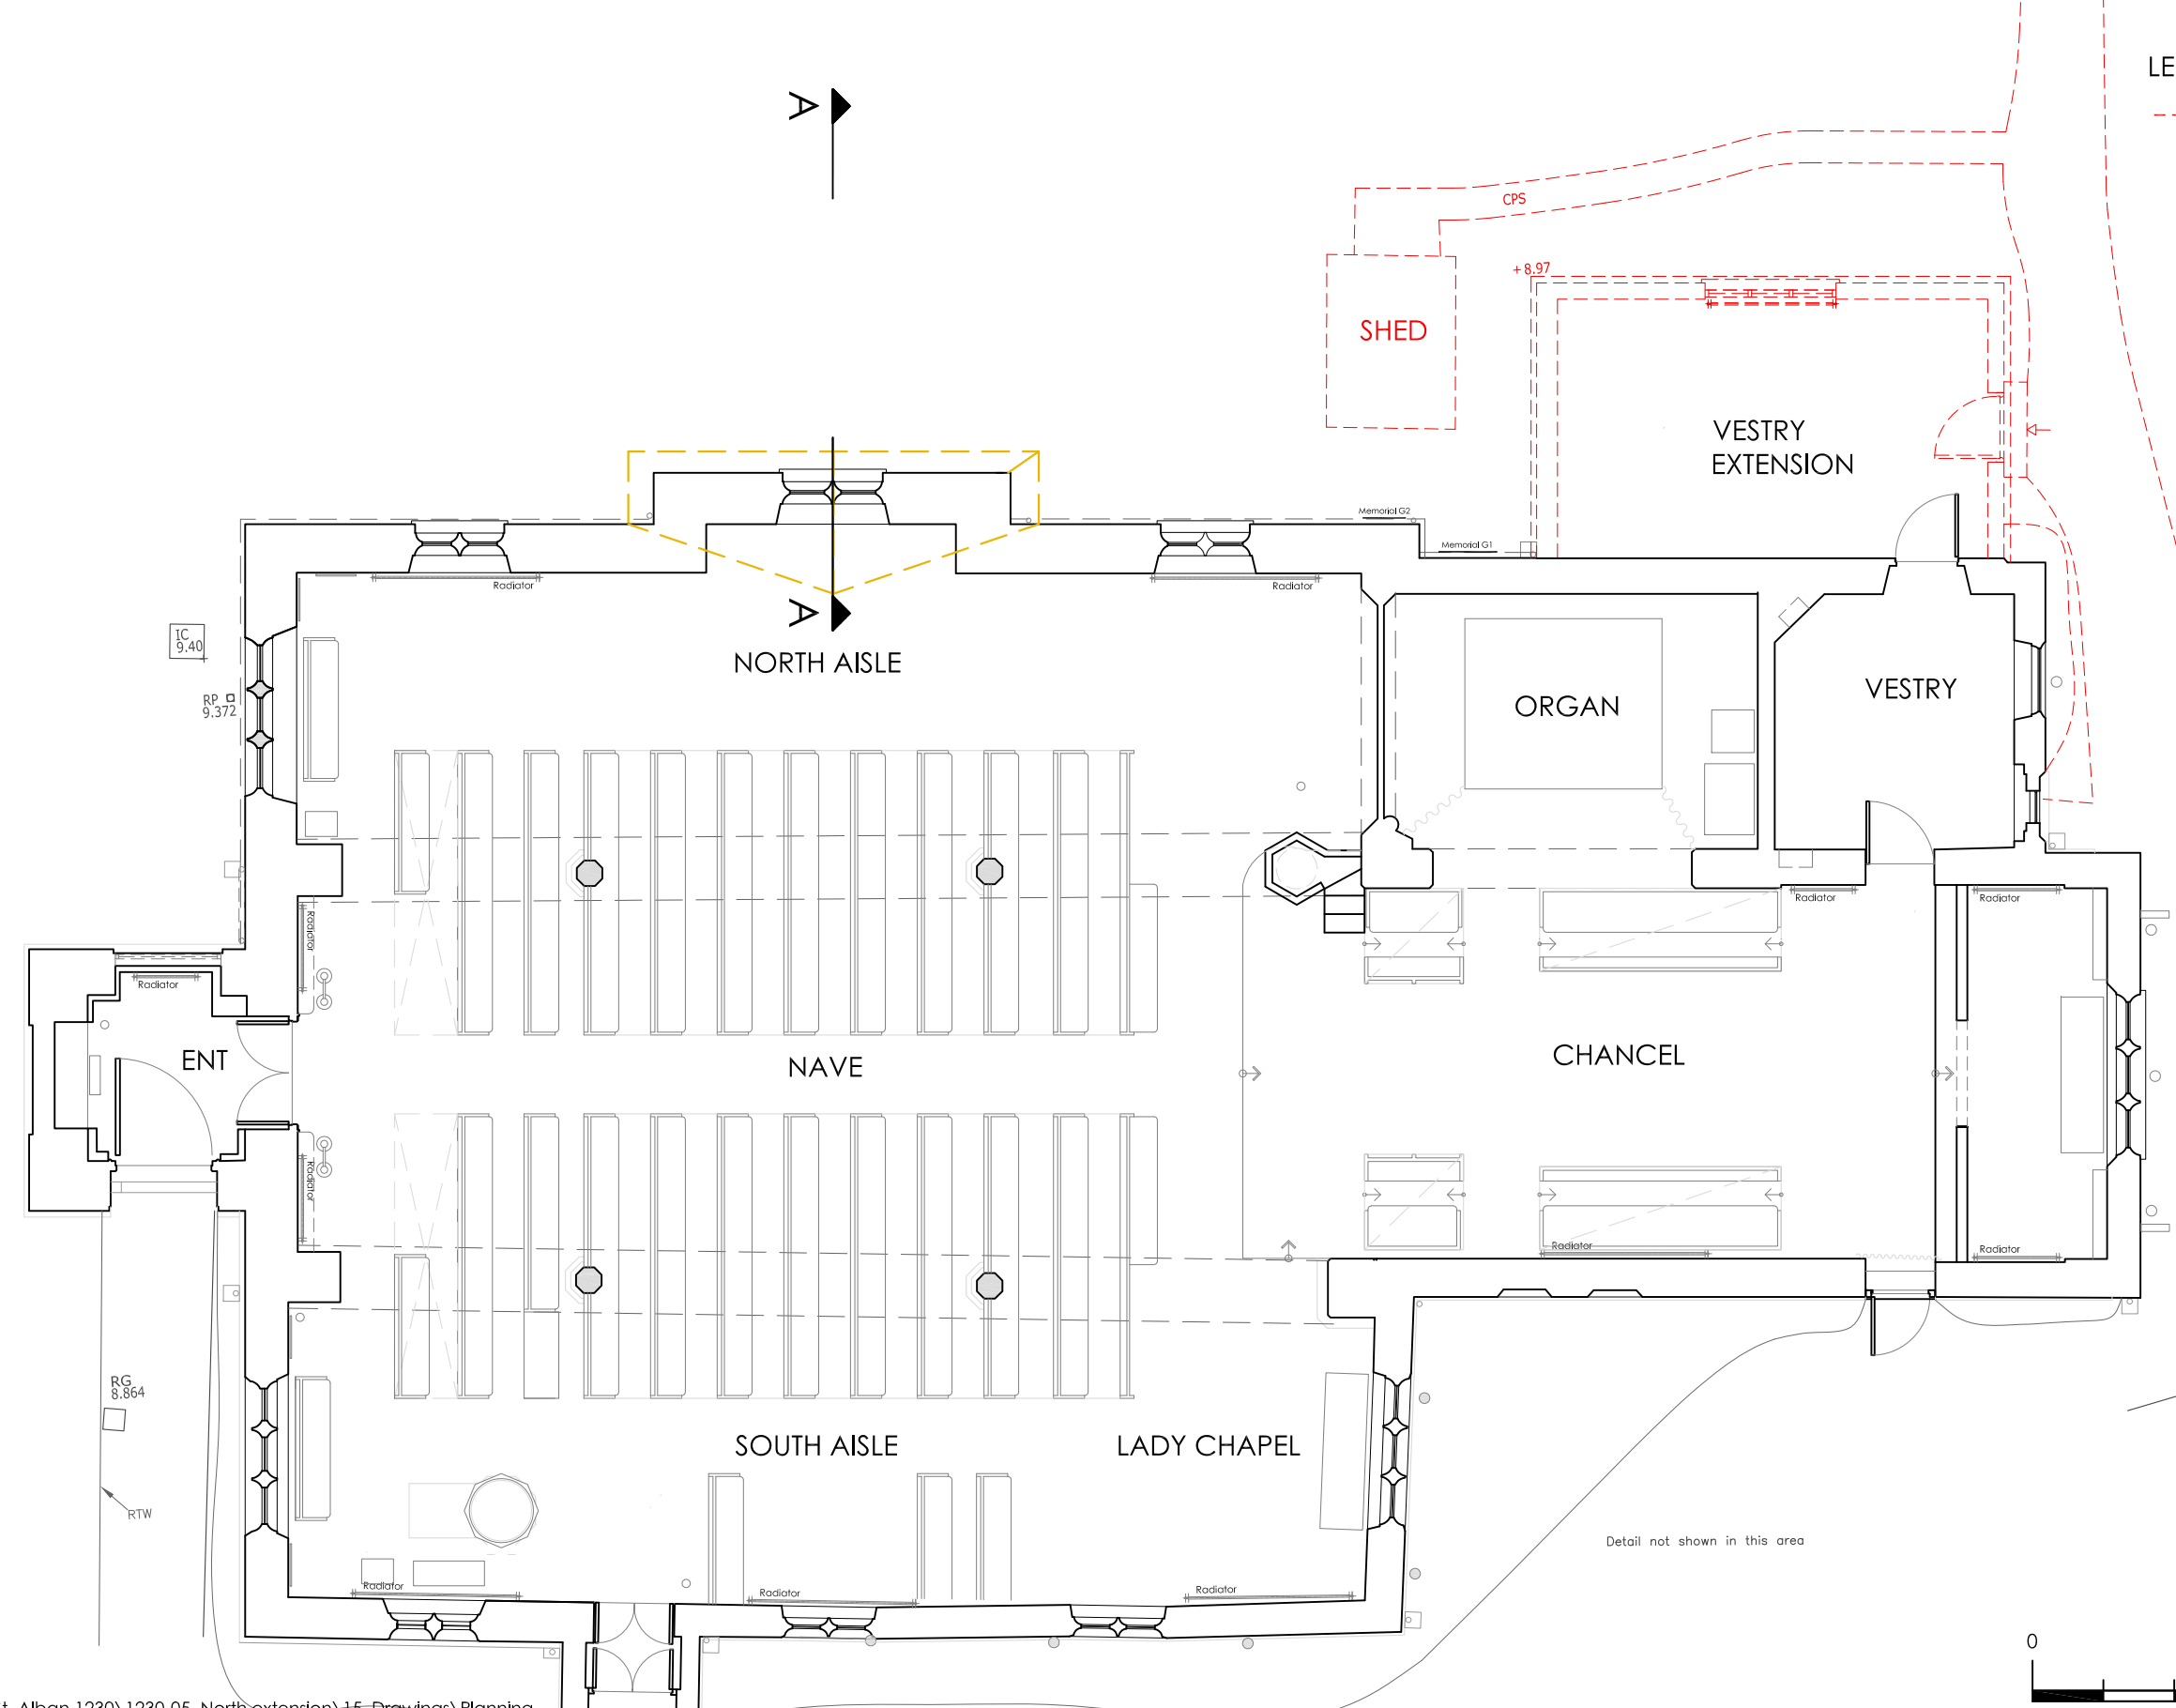

File Path: H:\S\St. Mary with St. Alban 1230\1230-05. North extension\15. Drawings\Planning

General Notes:-	Rev	Note	Date
1. All drawings remain the copyright of MRDA, and cannot be reproduced without approval.			
2. This drawing must not be scaled.			
3. Documents/drawings transferred by electronic mail are not to be altered without the consent of MRDA.			
4. Dimensional/level accuracy only applies to the written notation.			
5. The drawings/information issued by MRDA are to be cross referenced where necessary with other relevant Consultants information.			
6. If in doubt ask!			

Status	EXISTING	Client / Organisation	PCC
Project	St Mary with St. Alban Church, Teddington		
Drawing title	Existing Floor Plan		

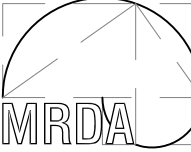 Architects and Conservation Consultants 3 King Street Cloisters, Clifton Walk Hammersmith, London, W6 0GY T : 020 8748 3755 F : 020 8748 3756 www.mrda.co.uk office@mrda.co.uk	Job No. 1230-05	Dwg No. EX.004	Revision. -
	Scale. 1:100 @A3	Dr. IA	Ch. MD Date. 03.18