





PROPOSED FRONT ELEVATION



PROPOSED REAR ELEVATION

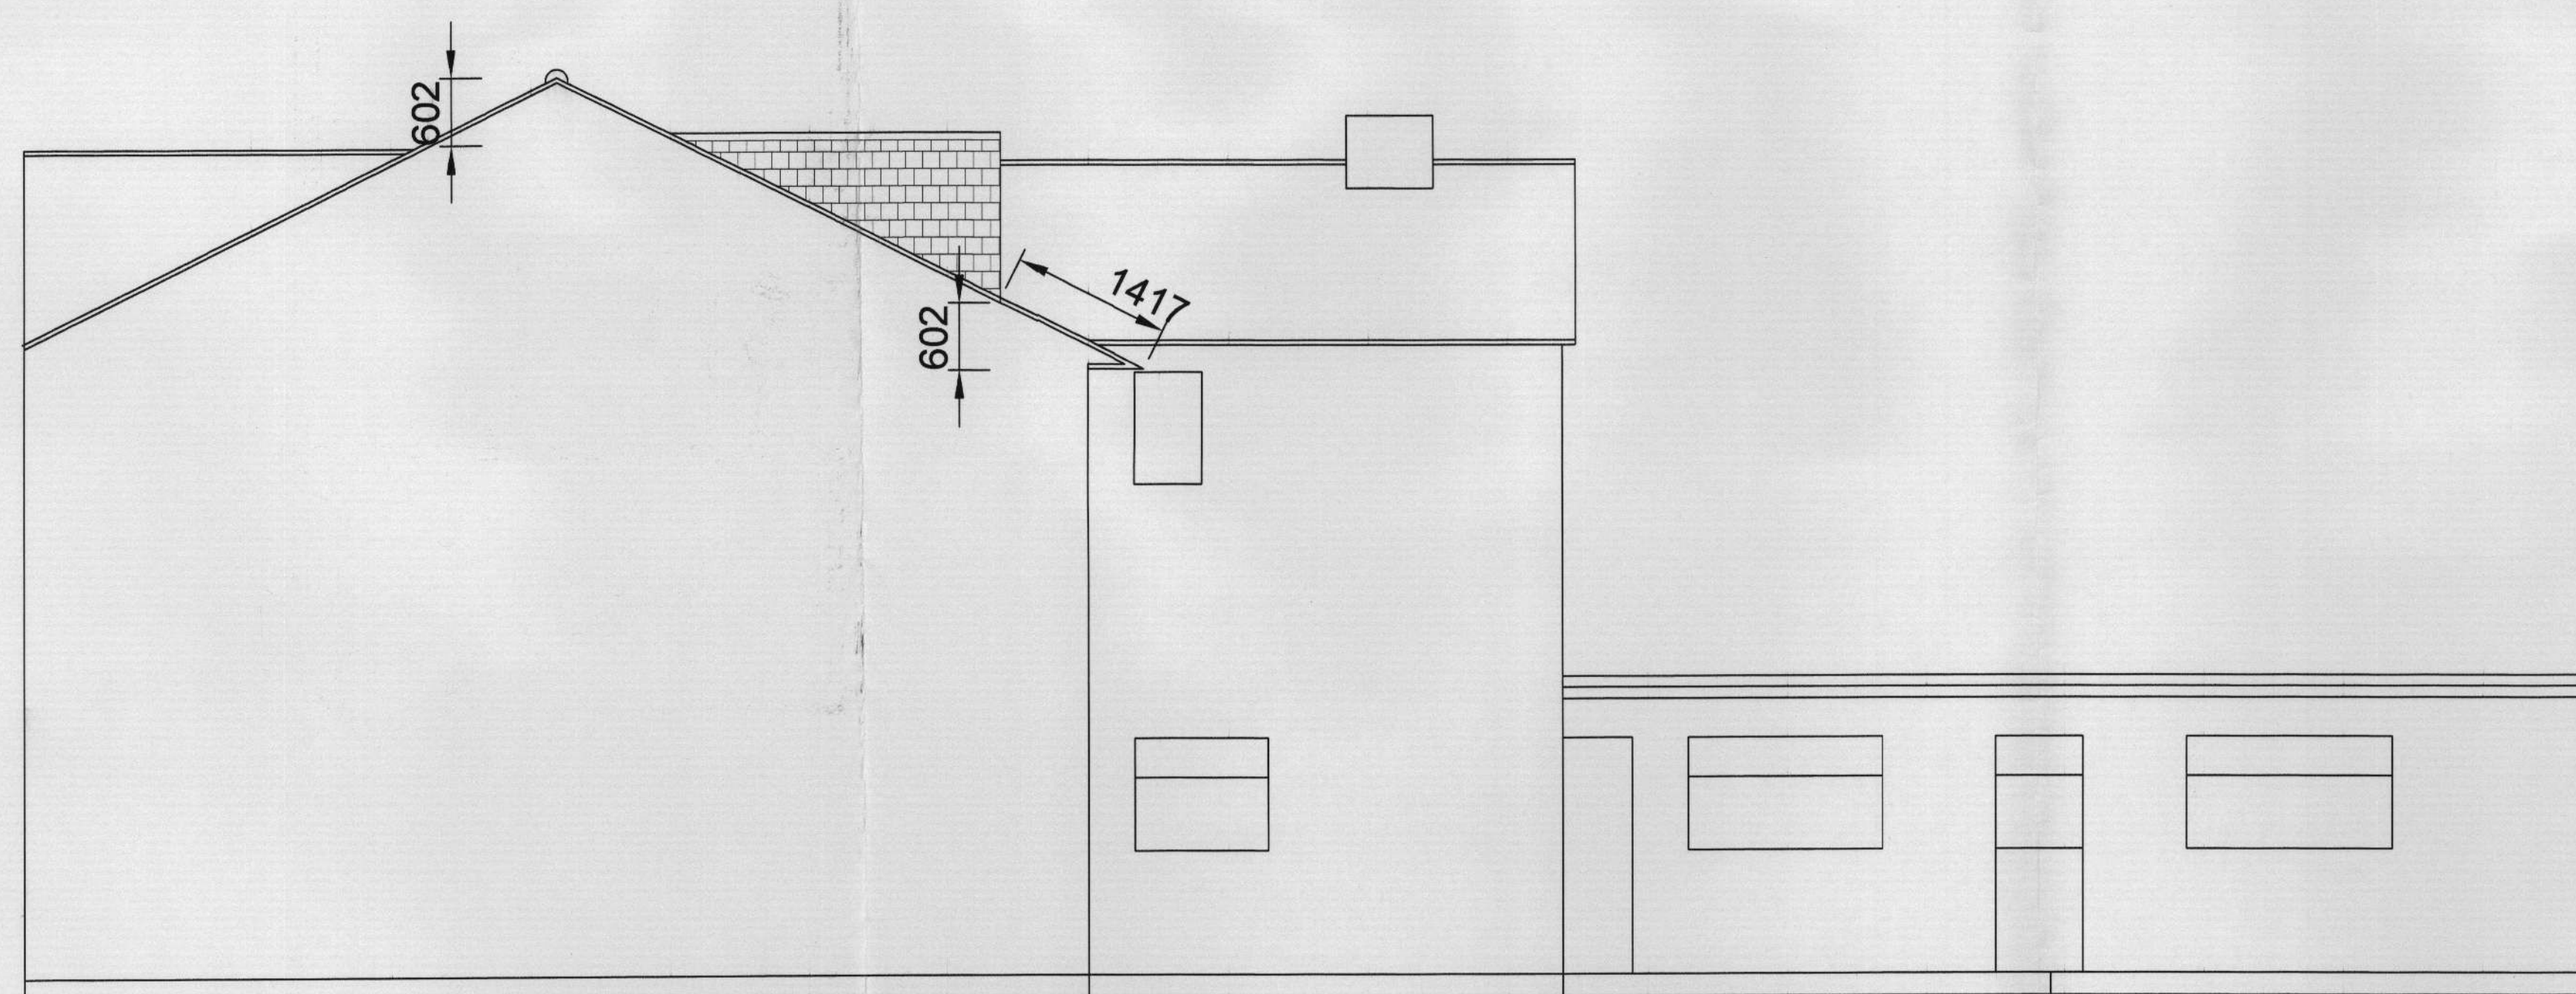

PROPOSED SIDE ELEVATION (RIGHT)

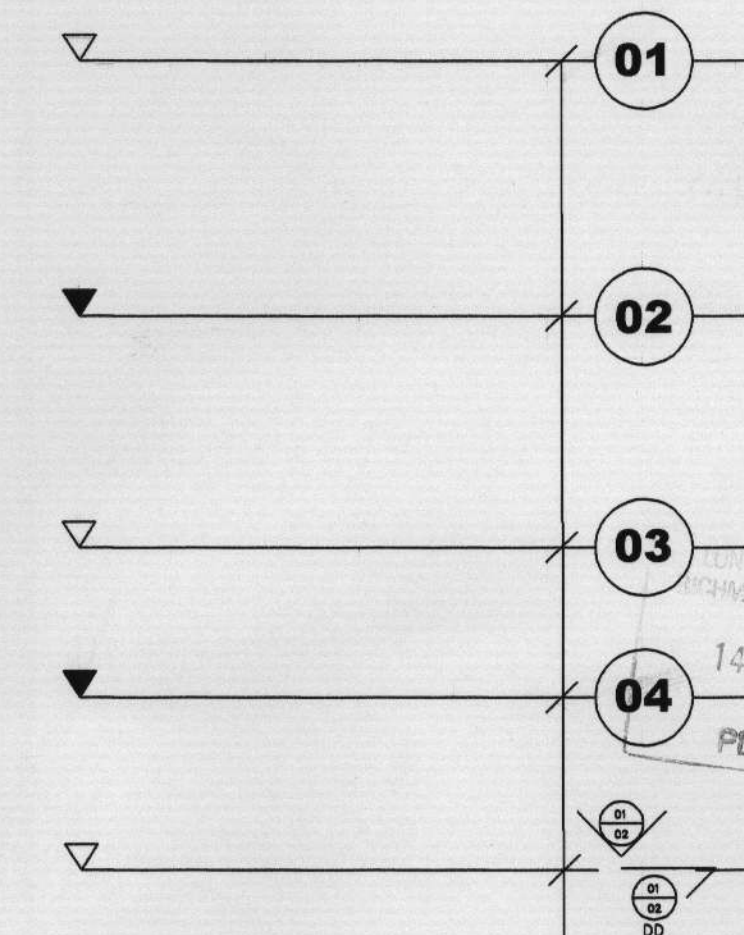

03  
04  
14 AUG 2006  
PLANNING


**GENERAL**

- 1) No structural roof supports to be removed before new permanent or temporary supports are in place
- 2) Do NOT scale from drawings
- 3) Builders to check all dimensions before build
- 4) If in doubt contact 020 7381 0505

+44 (0)20 7381 0505  
info@displayarchitecture.com  
Studio 8, Unit 24  
The Coda Centre,  
189 Munster Road  
Fulham  
SW6 6AW  
www.displayarchitecture.com

D.I.S.play is a trademark and is a registered trademark of Display Architecture Limited  
Architecture Ltd

**NOTES:**

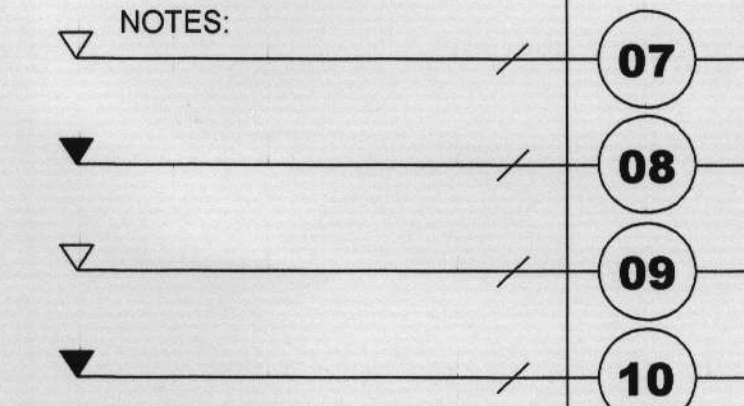

CLIENT: **ADDEY**  
PROJECT No: **ADD301**  
PROJECT ADDRESS: **194 STANLEY ROAD, TEDDINGTON**  
DRAWING No: **04 PROPOSED ELEVATIONS**  
SCALE: **1:50**  
DRAWN BY: **J. Webster**  
CHECKED BY: **S. SMITH**  
DATE: **060811**