


DO NOT SCALE OFF THIS DRAWING. ALL DIMENSIONS ARE TO BE CHECKED PRIOR TO CONSTRUCTION. ALL COPYRIGHTS RELATING TO THE DESIGN WORK CONTAINED ON THIS DRAWING TO BE RETAINED BY THE PIKE PRACTICE

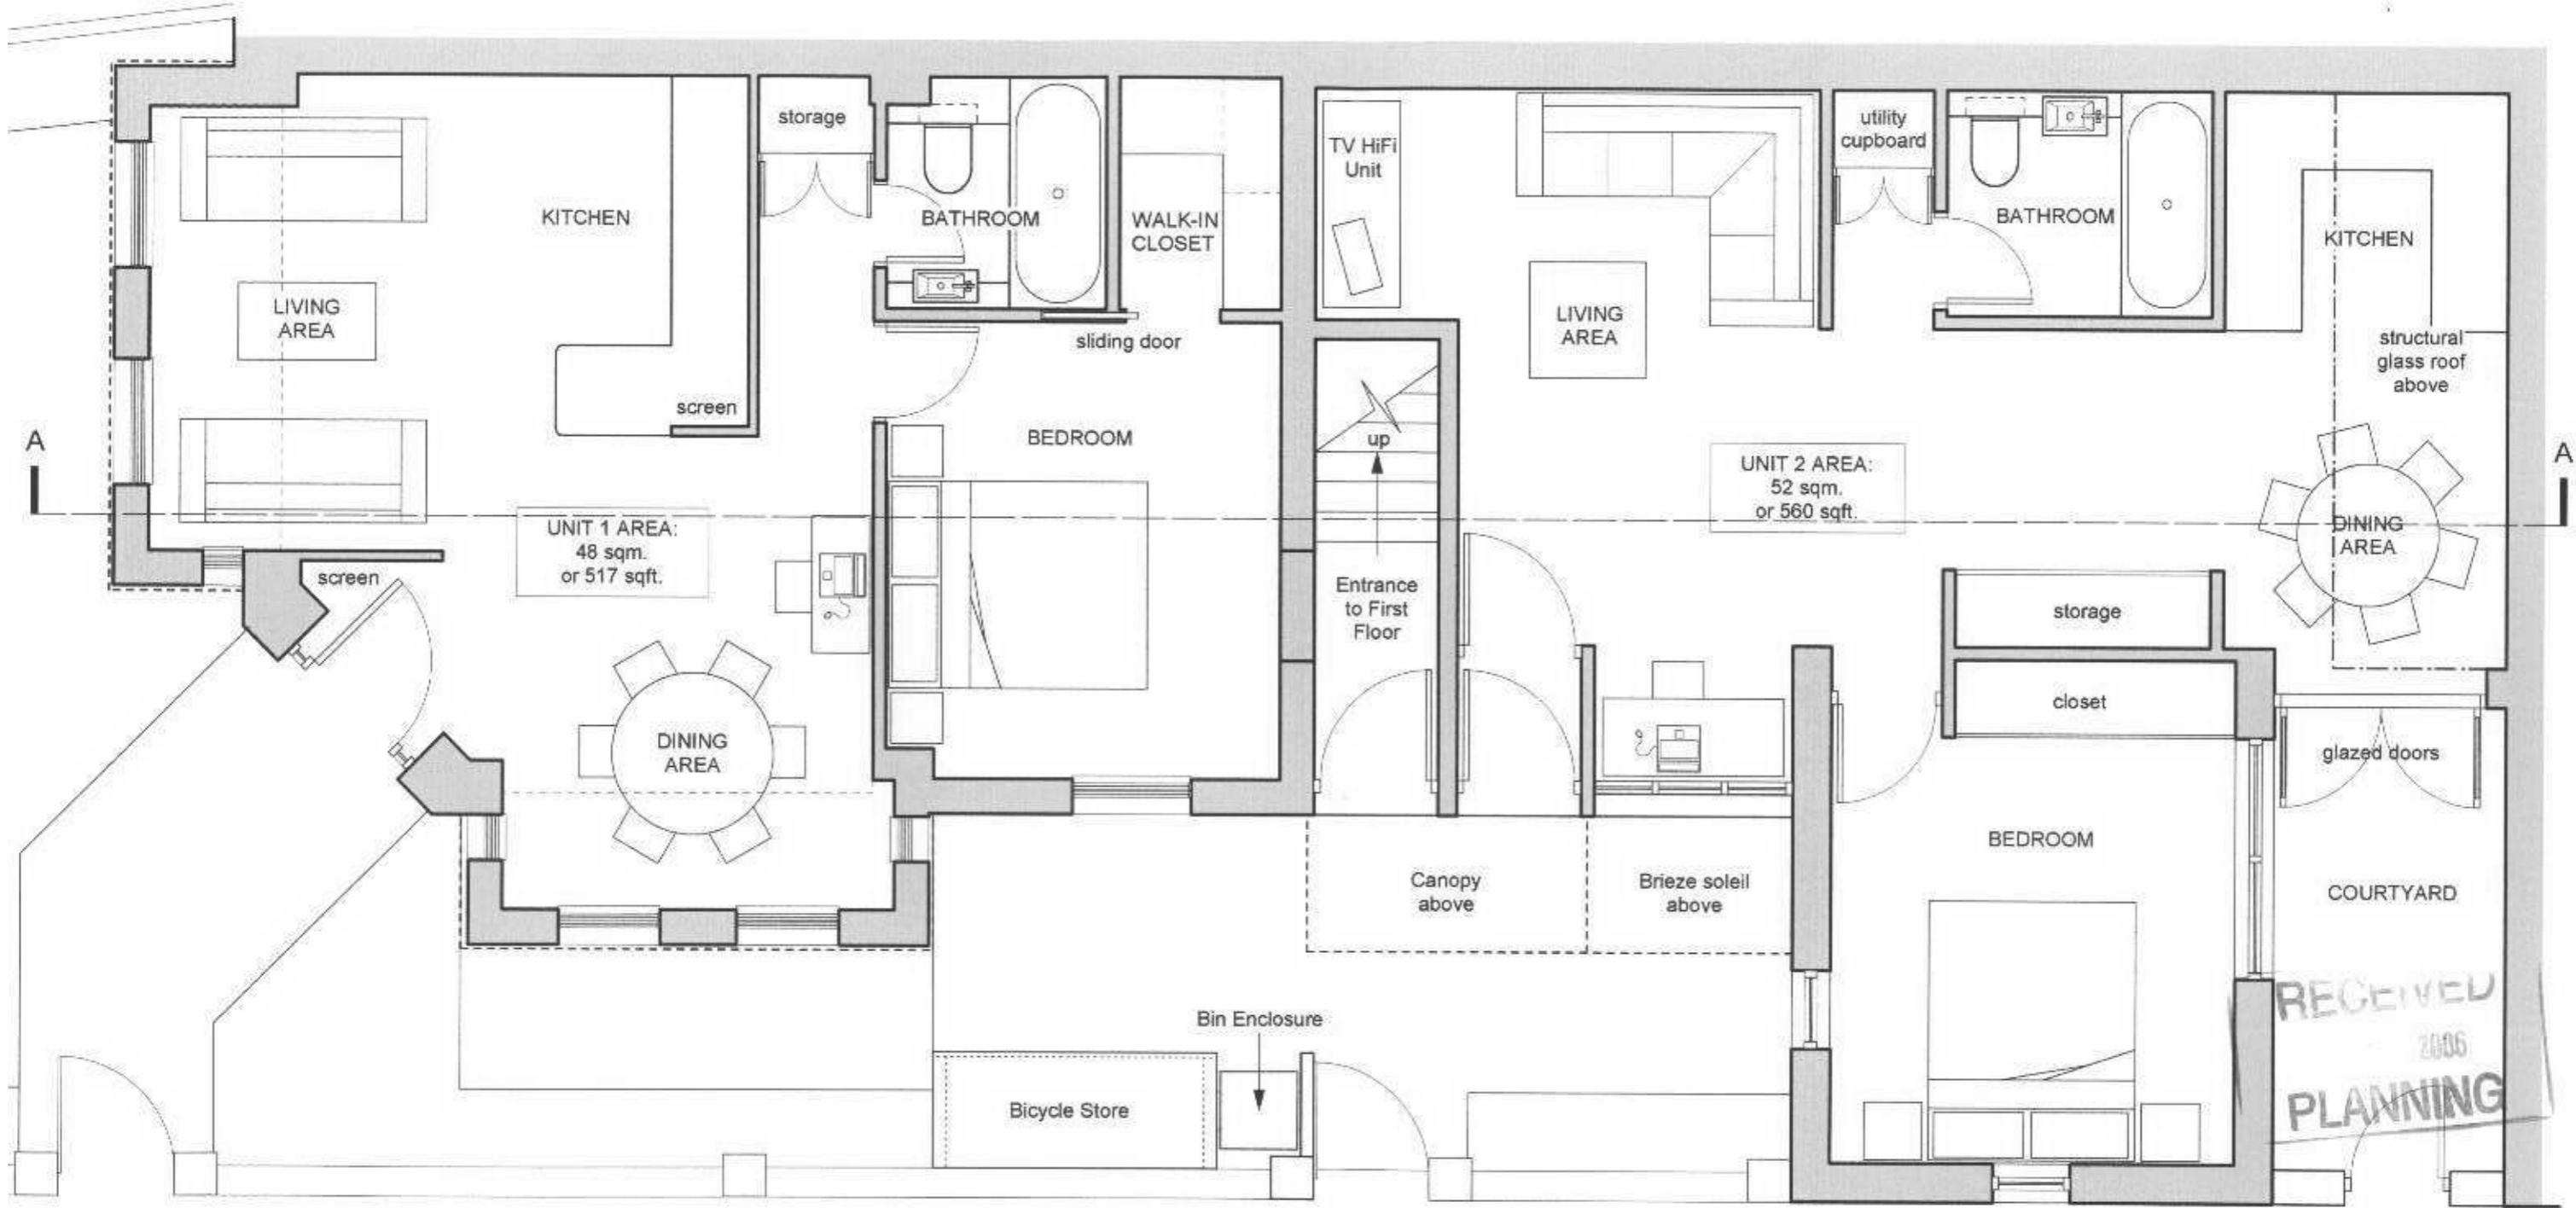

**PROPOSED GROUND FLOOR PLAN**

SCALE 1:50

Rev. A - 27 / 7 / 06

Porch structure between bay windows removed.  
Bicycle store and bin enclosure added.

**PLANNING**

REVISIONS

**THE PIKE PRACTICE**

ARCHITECTS + INTERIOR DESIGNERS  
CROMBIE MEWS 11A ABERCROMBIE ST LONDON  
SW11 2JB T: 020 7924 6257 F: 020 7565 1173

**RECEIVED**  
2006  
**PLANNING**

CLIENT PAUL PHILLIPS  
PROJECT NORTH WORPLE WAY  
DRAWING GROUND FLOOR PROPOSED  
SCALE 1:50 DATE MAY 2006

DRAWING NO. 06 / 701 / 101