


DO NOT SCALE OFF THIS DRAWING. ALL DIMENSIONS ARE TO BE CHECKED PRIOR TO CONSTRUCTION. ALL COPYRIGHTS RELATING TO THE DESIGN WORK CONTAINED ON THIS DRAWING TO BE RETAINED BY THE PIKE PRACTICE

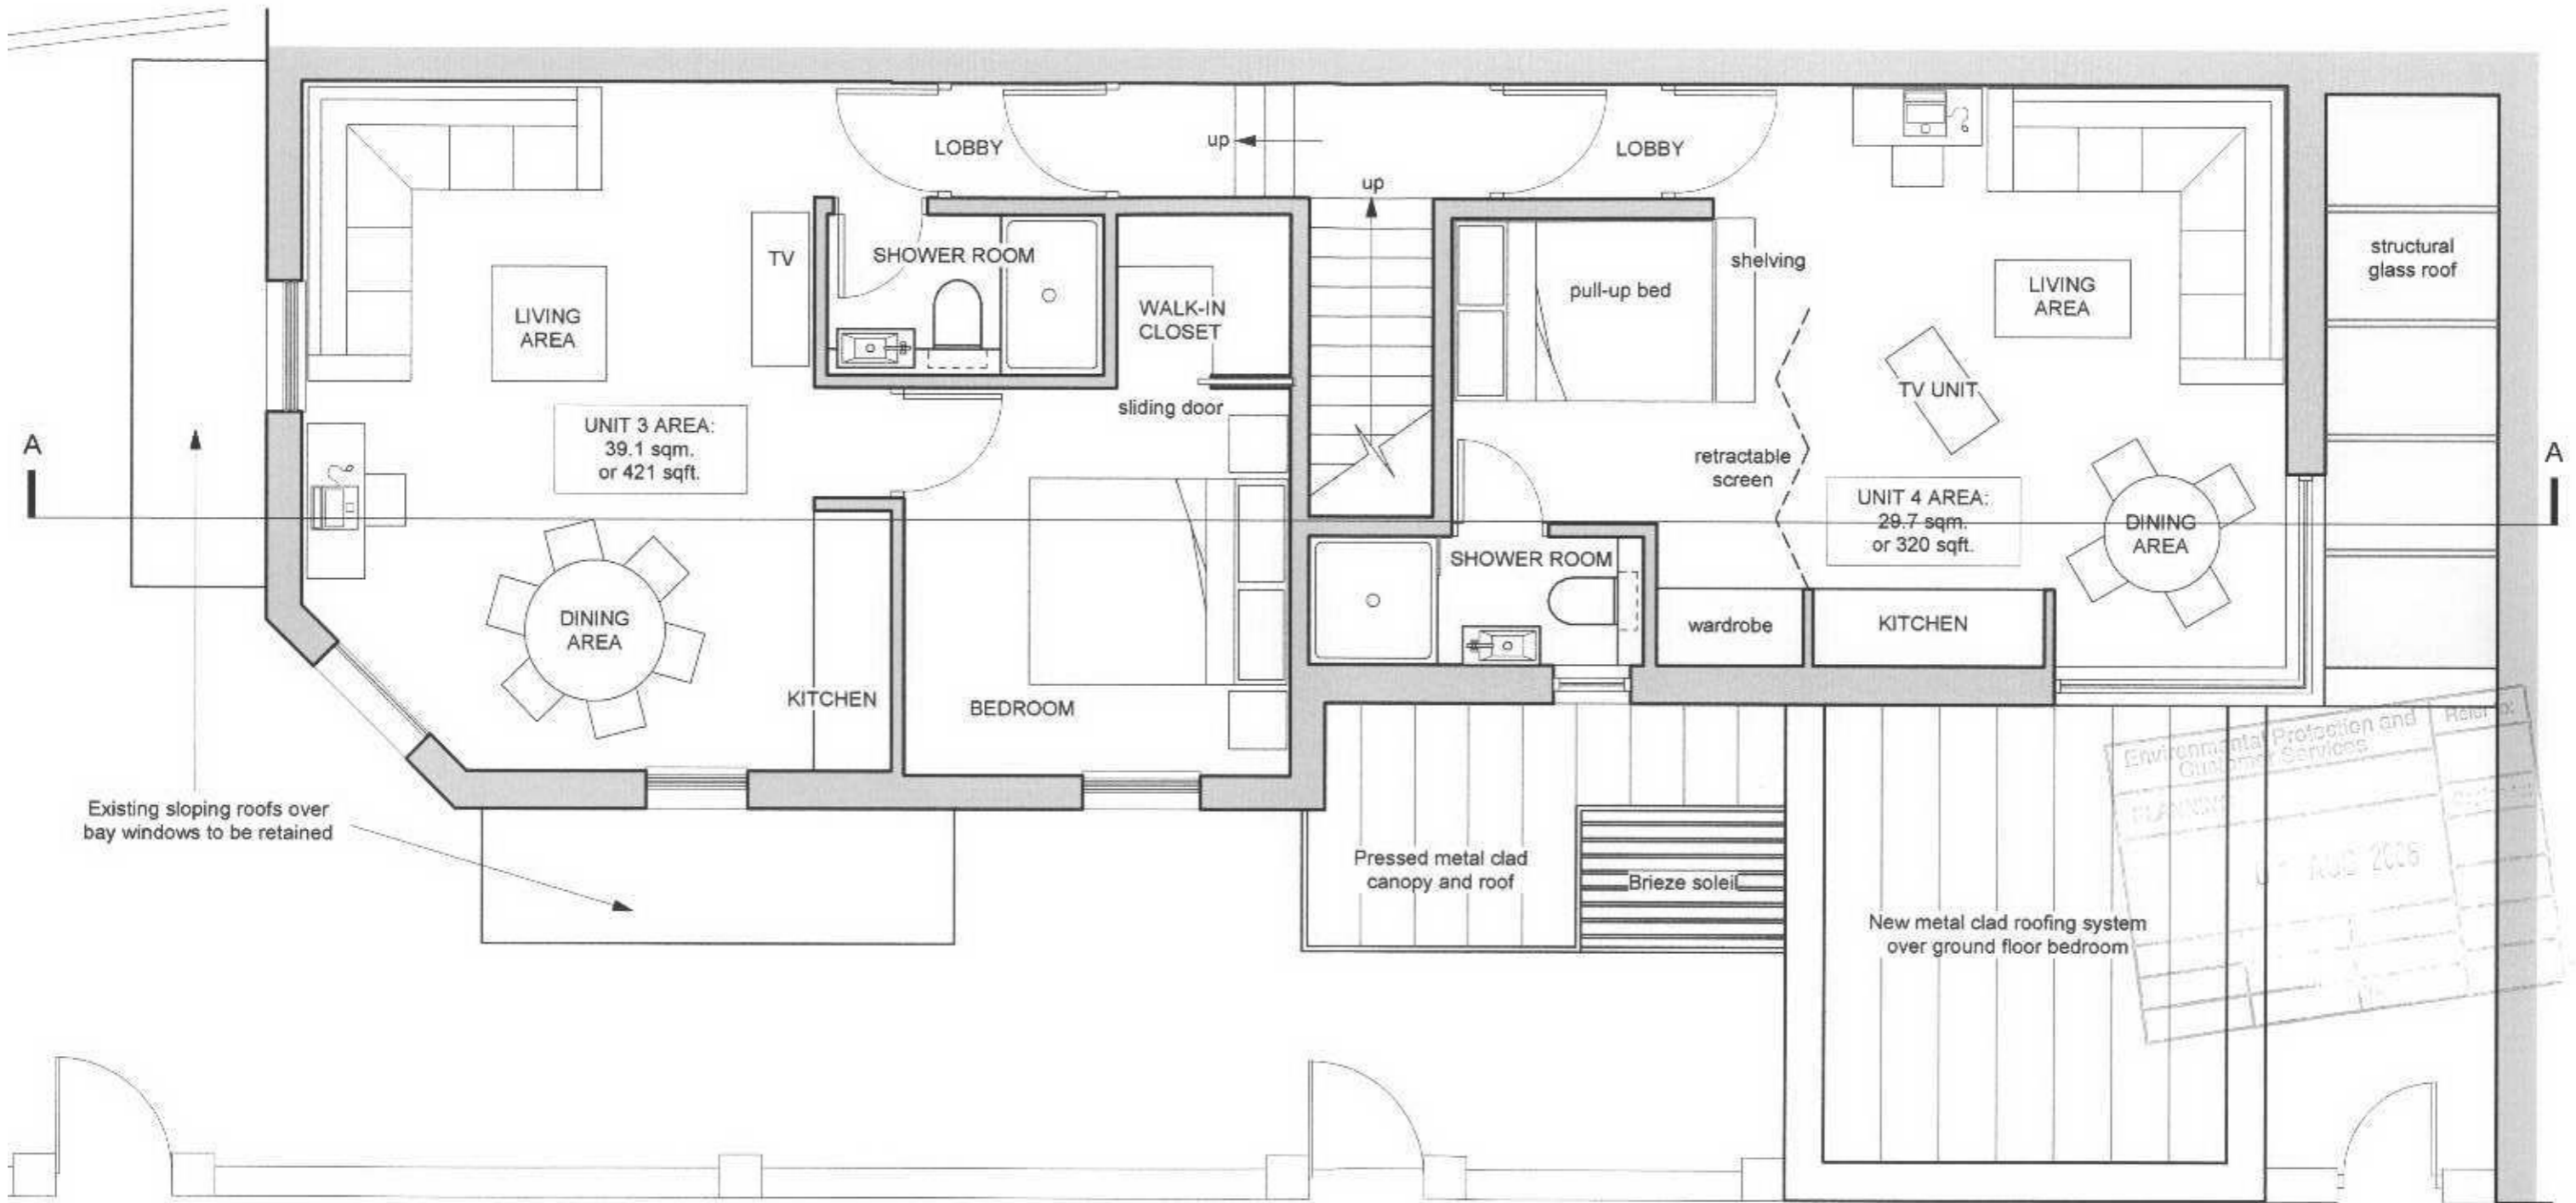

PROPOSED FIRST FLOOR PLAN

SCALE 1:50

Rev. A - 27/7/06

Porch structure between bay windows removed.

PLANNING

REVISIONS

THE PIKE PRACTICE

ARCHITECTS + INTERIOR DESIGNERS
CROMBIE MEWS, 11A ABERCROMBIE ST LONDON
SW11 2JB T: 020 7924 6257 F: 020 7585 1173



CLIENT PAUL PHILLIPS
PROJECT NORTH WORPLE WAY
DRAWING FIRST FLOOR PROPOSED
SCALE 1:50 DATE MAY 2006

DRAWING NO. 06/701/102