


DO NOT SCALE OFF THIS DRAWING. ALL DIMENSIONS ARE TO BE CHECKED PRIOR TO CONSTRUCTION. ALL COPYRIGHTS RELATING TO THE DESIGN WORK CONTAINED ON THIS DRAWING TO BE RETAINED BY THE PIKE PRACTICE.

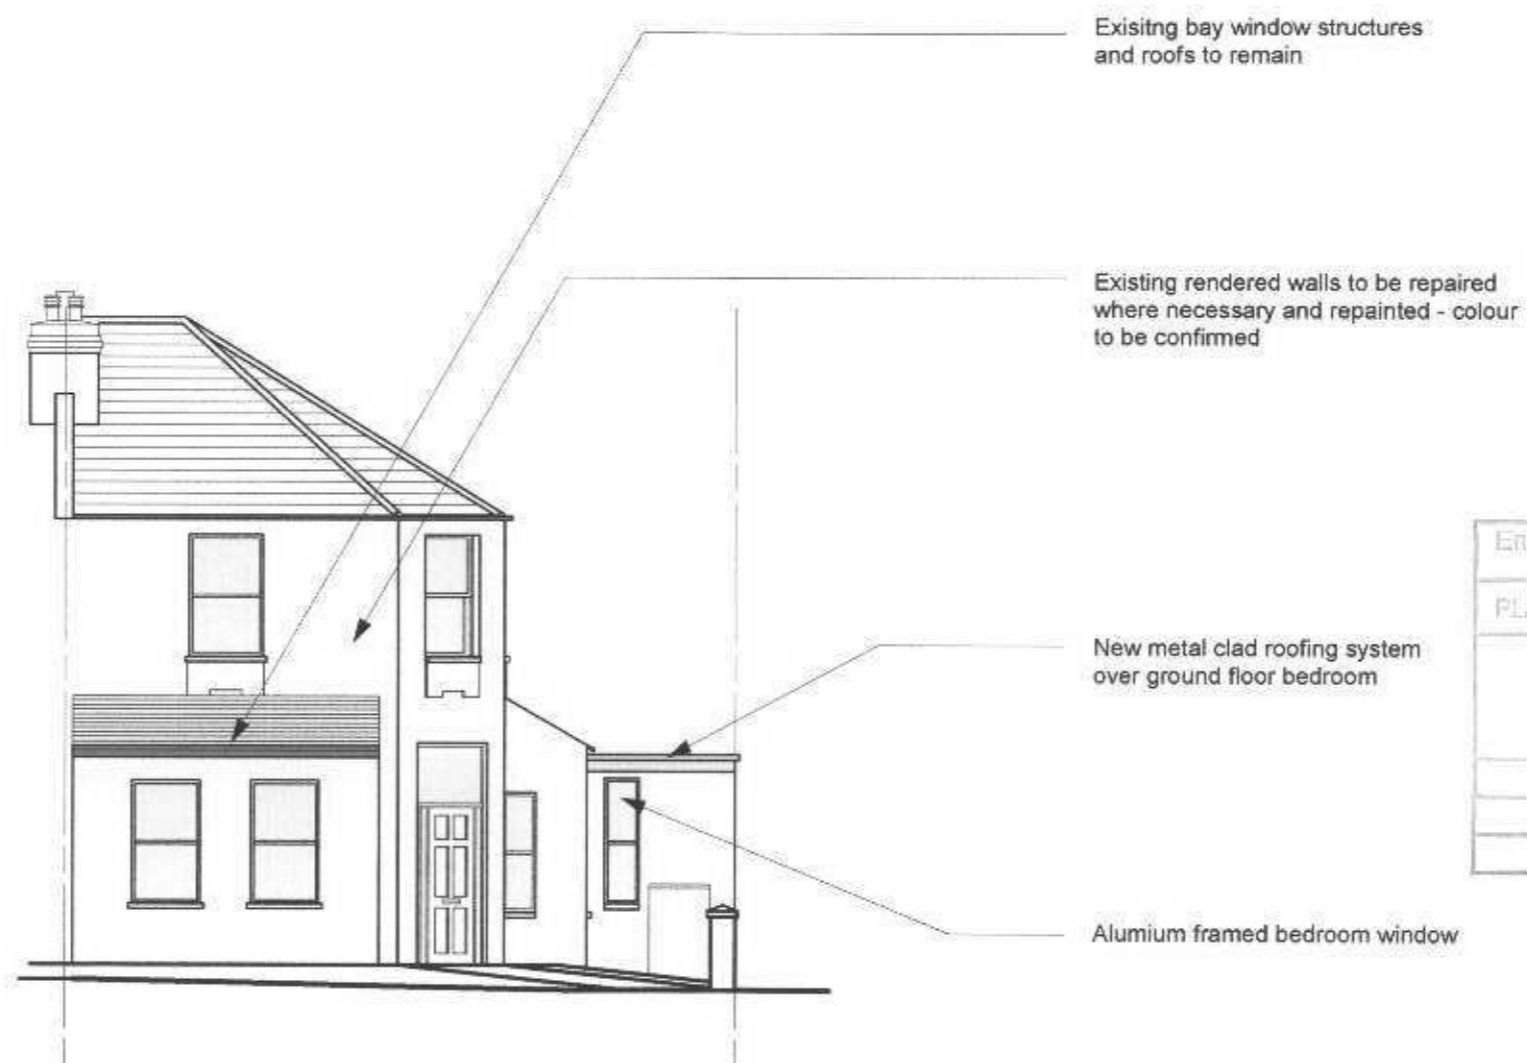

Environmental Protection and Customer Services	Refer to:
PLANNING	
101 AUG 2006	
	Win

## PROPOSED SOUTH ELEVATION

SCALE 1:100

Rev. A - 27 / 7 / 06

Porch structure between bay windows removed.  
Bicycle store and bin enclosure added.

## PLANNING

REVISIONS

### THE PIKE PRACTICE

ARCHITECTS + INTERIOR DESIGNERS  
CROMBIE MEWS 11A ABERCROMBIE ST LONDON  
SW11 2JB T: 020 7924 6257 F: 020 7585 1173

CLIENT	PAUL PHILLIPS
PROJECT	NORTH WORPLE WAY
DRAWING	PROPOSED SOUTH ELEVATION
SCALE	1:100 DATE MAY 2006

DRAWING NO. 06 / 701 / 104