


06.0951 / FUL

20

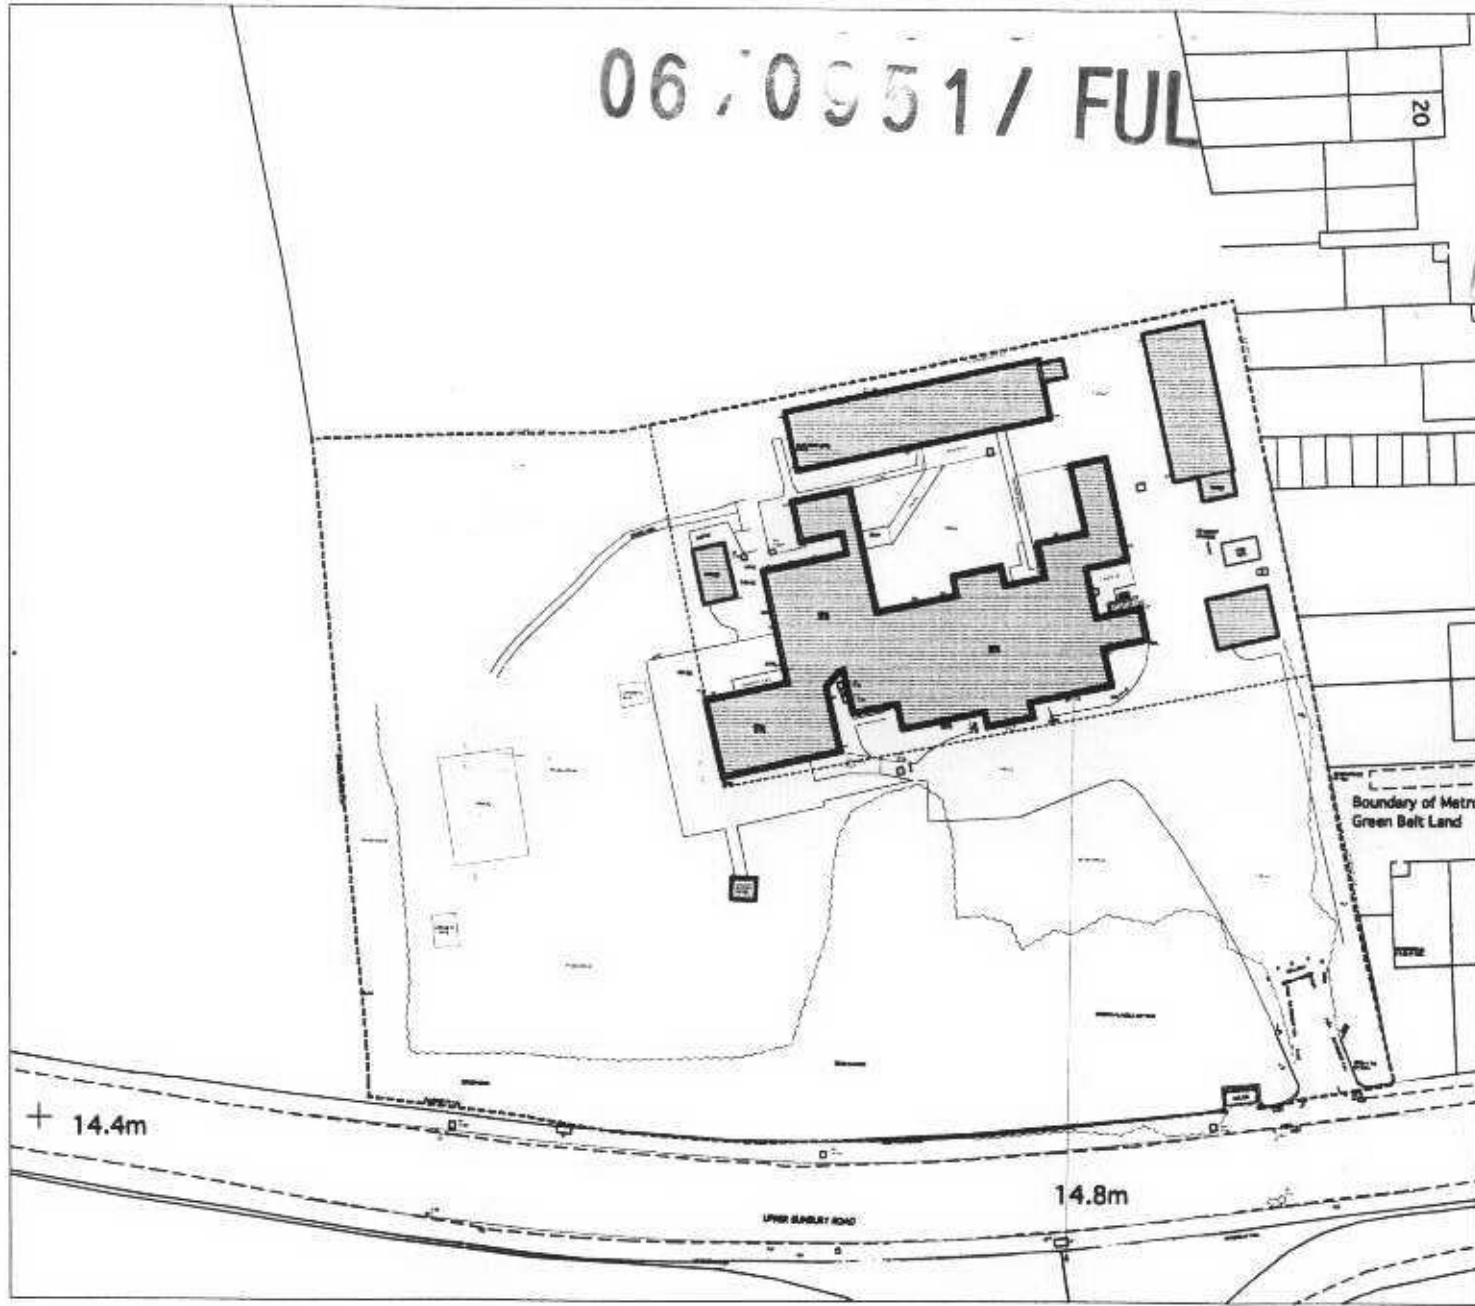

Notes:
 1. Do not Scale
 2. Check all dimensions on site
 3. This drawing is copyright

LONDON
 RICHMOND UPON THAMES
 02 MAR 2006
 PLANNING

No.	Date	By	Revision
Project St Mary's Hampton			
Drawing Site plan As existing			
Job No.	Drawing No.		
927	150		
Scale	By	Date drawn	
1:500@A3 GP	GP	22.06	
DunthorneParkerArchitects			
18 Hampden Quay Street London W1H 5AL T 020 7266 0411 F 020 7723 1329			
www.dunthorneparker.co.uk mail@dunthorneparker.co.uk			