


06/0951/FUL

Notes:  
1. Do not Scale  
2. Check all dimensions on site  
3. This drawing is copyright

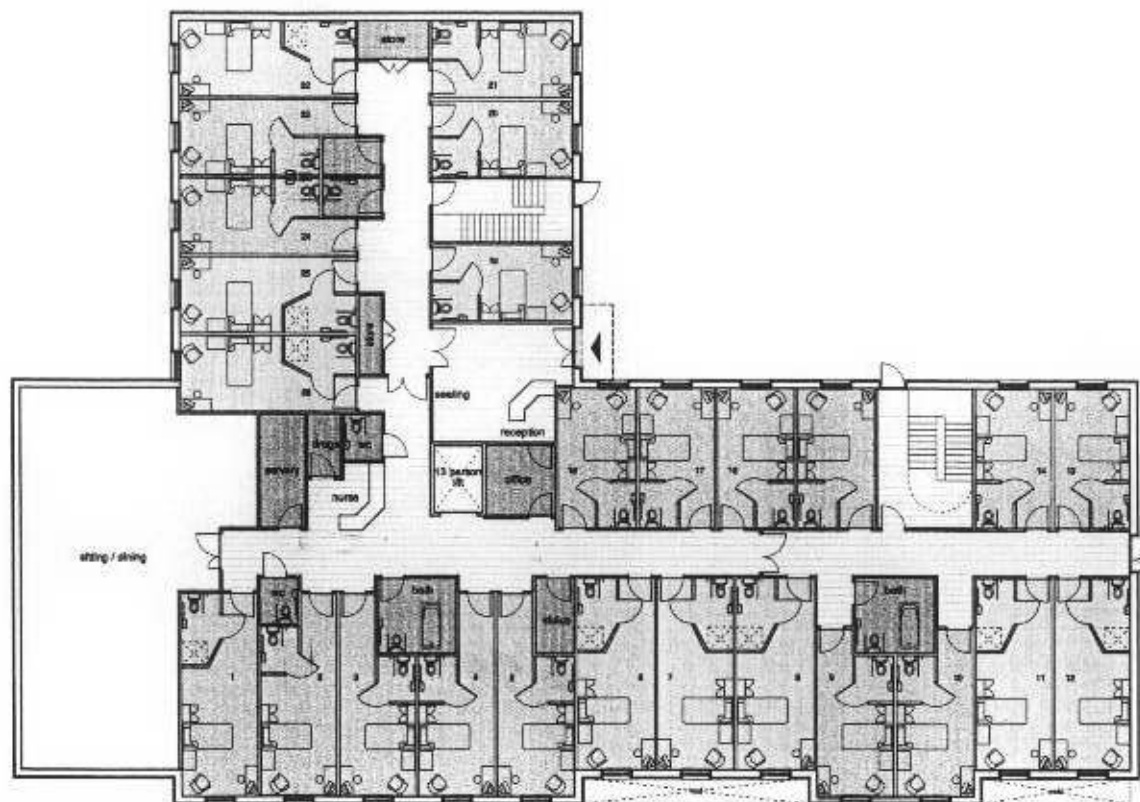

LOWYER THROUGHOUT  
RICHMOND UPON THAMES  
02 MAR 2006  
PLANNING

No. Date By Revision

Project  
St Mary's  
Hampton

Drawing  
Ground floor plan  
As proposed

Job 927  
Dwg No. 153

Scale 1:500@A3 GP  
By Date drawn 2.2.06

DunthorneParkerArchitects

15 Hampden Gurney Street London W14 5AL  
t 020 7258 0411 f 020 7723 1328

www.dunthorneparker.co.uk  
mail@dunthorneparker.co.uk