


- LEGEND**
- GENERAL**
- Site Planning Application Boundary
 - School Planning Application Boundary
 - Existing Surface Level
 - Proposed Surface Level
 - Top of Wall Level
 - Finished Floor Level (Internal)
- PAVING**
- Paving Type 1: Stone slabs for footpath
 - Paving Type 2: Stone paving for paved surface
 - Paving Type 5: Stone flag paving for patios and entrances
 - Paving Type 8: Resin bound gravel
 - Paving Type 9: Artificial stone flag paving
 - Paving Type 10: School tarmac paving with 300mm granite kerb
 - Paving Type 11: Grass with 50mm aggregate
 - Paving Type 12: 50mm artificial grass
 - Paving Type 13: Artificial permeable surfacing (inoculated or polymer paving)
- STRUCTURES**
- Fence Type 1: 1.2m high fence for school
 - Fence Type 2: 1.8m high fence for school
 - Fence Type 3: 2.1m high fence for school
 - Gate Type 1: School door gate for school
- FURNITURE**
- Seat Type 1: Concrete bench
 - Cycle Stand Type 1: Sheltered cycle rack - galvanneal steel
 - Retaining Wall: Retaining wall with fence
 - Tree Surround Type 1: Resin bound gravel
- PLANTING**
- Short Mown Grass
 - Planting Mix: Mixed perennial and evergreen planting
 - Hedge Type 1: 1.0m high hedge
 - Meadow Planting: Mixed meadow planting
 - Existing Trees to be Retained: Protected during works
 - Proposed Trees
- LIGHTING**
- Lighting Column: To lighting designer's details
 - Sports Lighting Column: To lighting designer's details

rev	details	by	date	rev	details	by	date
D00	Issue for Planning Draft	RJ	16.01.2018				
D01	Issue for Planning	RJ	02.02.2018				
D02	Issue for Planning	RJ	09.02.2018				
D03	Issue for Planning	RJ	14.02.2018				

Notes

- Do not scale from drawing, use figured dimensions only
- All dimensions to be checked onsite
- This drawing to be read in conjunction with all other Gillespies drawings and specifications

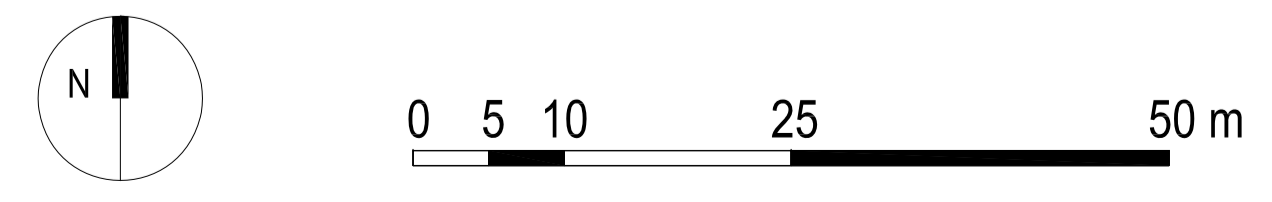

Project title
STAG BREWERY

Drawing title
School Landscape GA Plan (Final)

Drawing number
P10736-00-001-133

Drawing Status: **DESIGN** Revision: **D03**

Date: 16.01.18 Scale: 1:500 @ A1 Drawn: RJ Checked: RC

© copyright GILLESPIES LLP, all rights reserved

Client Name here
Address Line 1
Address Line 2
P: 020 7253 2009 F: 020 7253 3000 E: design.london@gillespies.co.uk

Logo image here

GILLESPIES