




Viewpoint 7: Existing view from Thames Path (south) adjacent to the seating area outside the White Hart Public House looking west.



Viewpoint 7: Proposed view from Thames Path (south) adjacent to the seating area outside the White Hart Public House looking west.

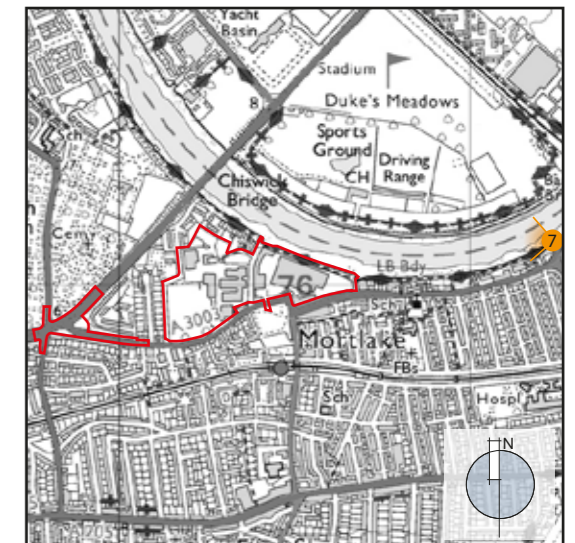

<b>Project Details</b>	WIE10667-101: Stag Brewery, Mortlake
<b>Figure Title</b>	Figure 16.13: Viewpoint 7 Existing and Proposed View from Thames Path (South) Looking West
<b>Figure Ref</b>	WIE10667-101-GR-ES-16.13A
<b>Date</b>	2018
<b>File Location</b>	\\s-Incs\wiel\projects\wie10667\101\graphics\es\issued figures
	<a href="http://www.watermangroup.com">www.watermangroup.com</a>








Viewpoint 8: Existing view from Mortlake High Street adjacent to St Mary the Virgin Church looking west towards the Stag Brewery component of the Site.



Viewpoint 8: Proposed view from Mortlake High Street adjacent to St Mary the Virgin Church looking west towards the Stag Brewery component of the Site.

-  Outline component of the Development, represented as AVR1 wirelines
-  Detailed component of the Development, represented as AVR1 wirelines

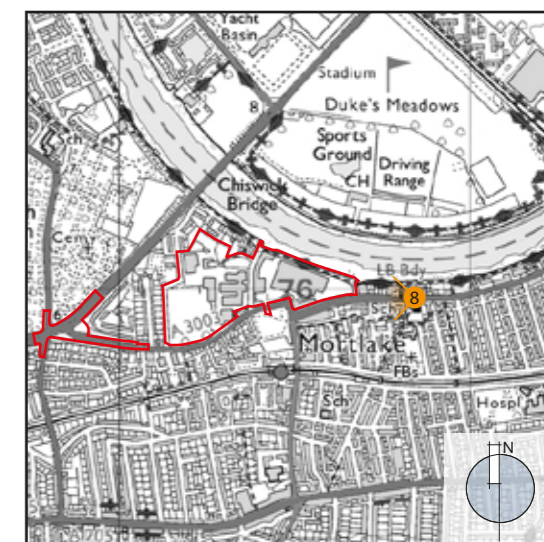

<b>Project Details</b>	WIE10667-101: Stag Brewery, Mortlake
<b>Figure Title</b>	Figure 16.14: Viewpoint 8 Existing and Proposed View from Mortlake High Street Looking West
<b>Figure Ref</b>	WIE10667-101-GR-TVIA-16.14A
<b>Date</b>	2018
<b>File Location</b>	\\s-Incs\wiel\projects\wie10667\101\graphics\es\issued figures
	<a href="http://www.watermangroup.com">www.watermangroup.com</a>






Viewpoint 9: Existing view from Sheen Lane in Proximity to Mortlake Station looking north towards the Stag Brewery component of the Site.



Viewpoint 9: Proposed view from Sheen Lane in Proximity to Mortlake Station looking north towards the Stag Brewery component of the Site.

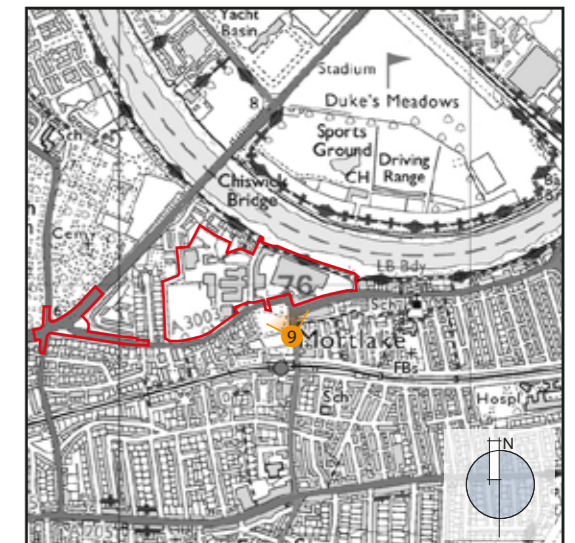

<b>Project Details</b>	WIE10667-101: Stag Brewery, Mortlake
<b>Figure Title</b>	Figure 16.15: Viewpoint 9 Existing and Proposed View from Sheen Lane
<b>Figure Ref</b>	WIE10667-101-GR-TVIA-16.15A
<b>Date</b>	2018
<b>File Location</b>	\\s-Incs\wiel\projects\wie10667\101\graphics\es\issued figures
	<a href="http://www.watermangroup.com">www.watermangroup.com</a>




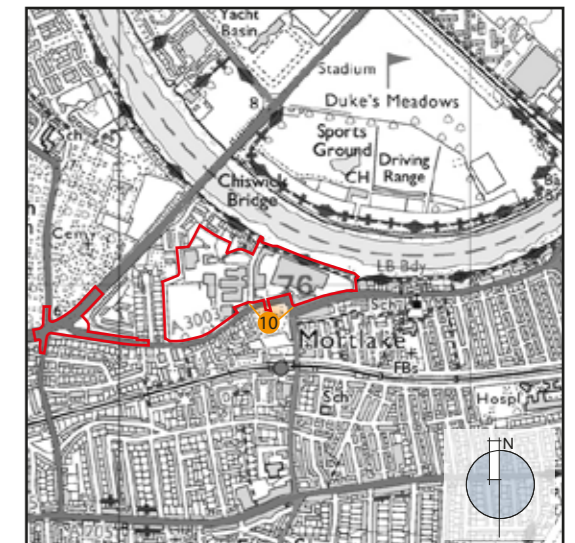


Viewpoint 10: Existing view looking north across Mortlake Green towards the Stag Brewery component of the Site.



Viewpoint 10: Proposed view looking north across Mortlake Green towards the Stag Brewery component of the Site.

 Detailed component of the Development, represented as AVR1 wirelines



<b>Project Details</b>	WIE10667-101: Stag Brewery, Mortlake
<b>Figure Title</b>	Figure 16.16: Viewpoint 10 Existing and Proposed View Looking North Across Mortlake Green
<b>Figure Ref</b>	WIE10667-101-GR-ES-16.16A
<b>Date</b>	2018
<b>File Location</b>	\\s-Incs\wiel\projects\wie10667\101\graphics\es\issued figures








Viewpoint 11: Existing view from the South Circular Road bridge over the railway line, looking north east towards the Site.



Viewpoint 11: Proposed view from the South Circular Road bridge over the railway line, looking north east towards the Site.

-  Outline component of the Development, represented as AVR1 wirelines
-  Detailed component of the Development, represented as AVR1 wirelines

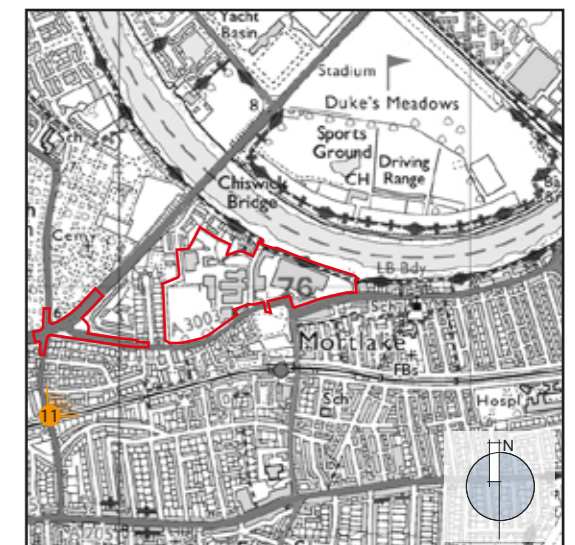

<b>Project Details</b>	WIE10667-101: Stag Brewery, Mortlake
<b>Figure Title</b>	Figure 16.17: Viewpoint 11 Existing and Proposed View from the Road Bridge on the South Circular Road
<b>Figure Ref</b>	WIE10667-101-GR-ES-16.17A
<b>Date</b>	2018
<b>File Location</b>	\\s-lncslwiel\projects\wie10667\101\graphics\es\issued figures
	<a href="http://www.watermangroup.com">www.watermangroup.com</a>








Viewpoint 12: Existing view from lower Richmond Road adjacent to Mortlake Green Looking north west.



Viewpoint 12: Proposed view from lower Richmond Road adjacent to Mortlake Green Looking north west.

-  Outline component of the Development, represented as AVR1 wirelines
-  Detailed component of the Development, represented as AVR1 wirelines

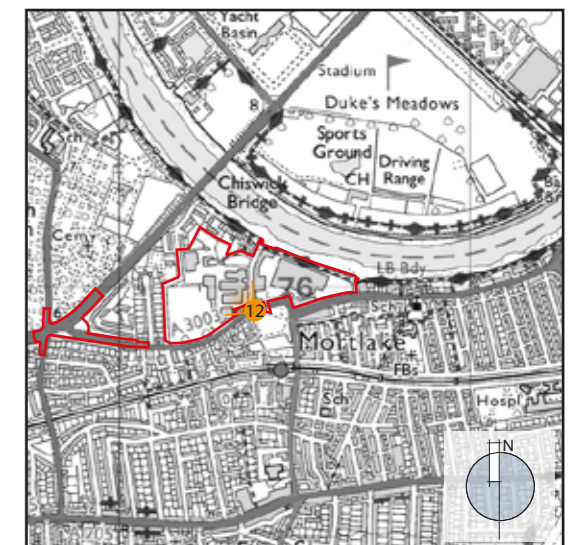

<b>Project Details</b>	WIE10667-101: Stag Brewery, Mortlake
<b>Figure Title</b>	Figure 16.18: Viewpoint 12 Existing and Proposed View from Lower Richmond Road Adjacent to Mortlake Green
<b>Figure Ref</b>	WIE10667-101-GR-ES-16.18A
<b>Date</b>	2018
<b>File Location</b>	\\s-Incs\wiel\projects\wie10667\101\graphics\es\issued figures






Viewpoint 4: Existing night-time view from the northern end of Chiswick Bridge across the River Thames, towards the Stag Brewery component of the Site



Viewpoint 4: Proposed night-time view from the northern end of Chiswick Bridge across the River Thames, towards the Stag Brewery component of the Site.

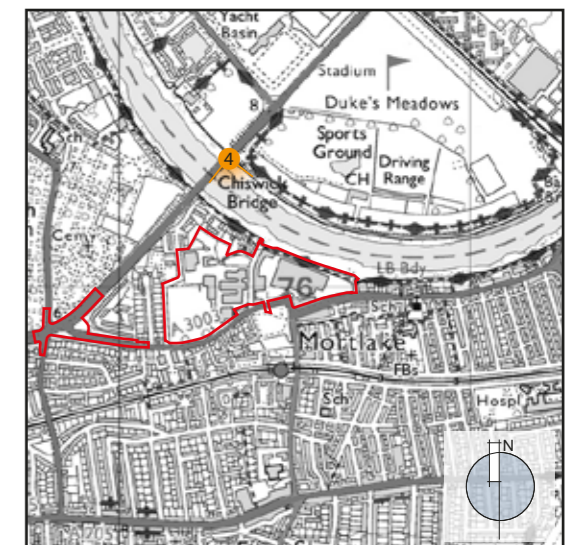


<b>Project Details</b>	WIE10667-101: Stag Brewery, Mortlake
<b>Figure Title</b>	Figure A1: Viewpoint 4 Existing and Illustrative Proposed Night-time View
<b>Figure Ref</b>	WIE10667-101-GR-ES-A1A
<b>Date</b>	2018
<b>File Location</b>	\\s-Incs\wiel\projects\wie10667\101\graphics\es\issued figures
	<a href="http://www.watermangroup.com">www.watermangroup.com</a>







## Planning Application Drawings



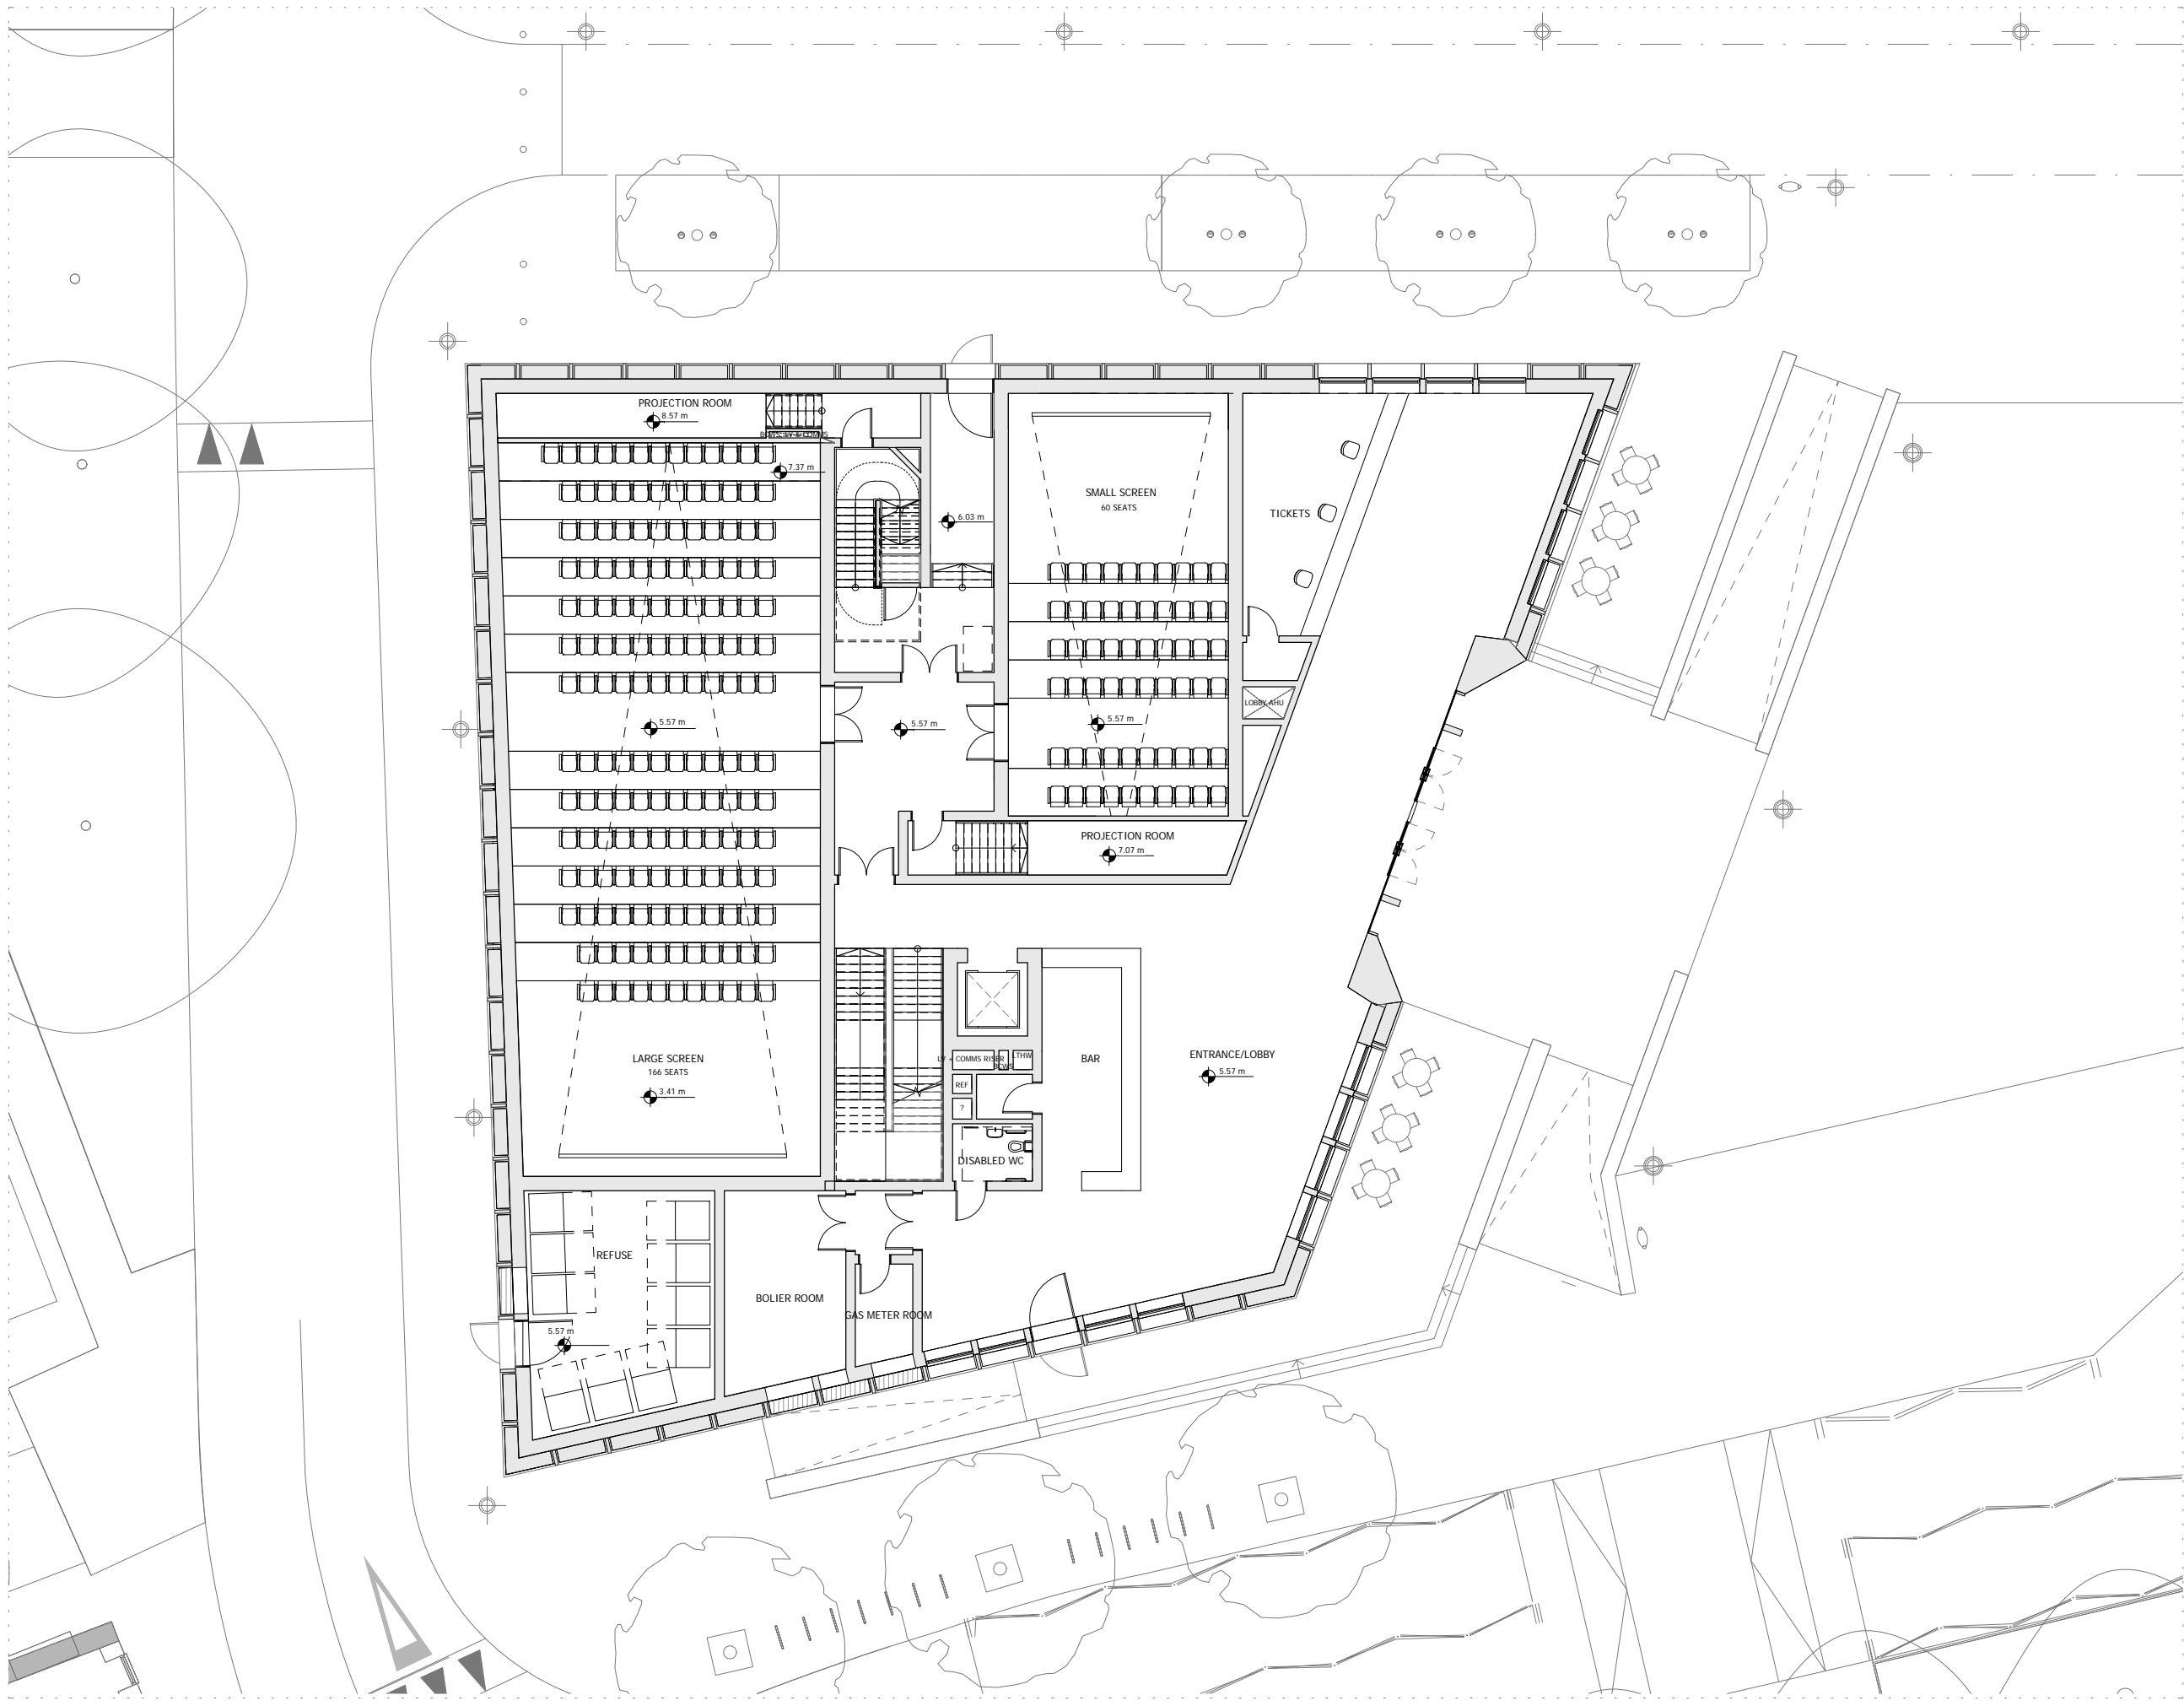

NOTES:  
 DO NOT SCALE FROM THIS DRAWING. ALL DIMENSIONS TO BE CHECKED ON SITE. ALL OMISSIONS AND DISCREPANCIES TO BE REPORTED TO THE ARCHITECT IMMEDIATELY.  
 ALL RIGHTS RESERVED. THIS WORK IS COPYRIGHT AND CANNOT BE REPRODUCED OR COPIED OR MODIFIED IN ANY FORM OR BY ANY MEANS, GRAPHIC ELECTRONIC OR MECHANICAL, INCLUDING PHOTOCOPYING WITHOUT THE WRITTEN PERMISSION OF SQUIRE AND PARTNERS ARCHITECTS.

 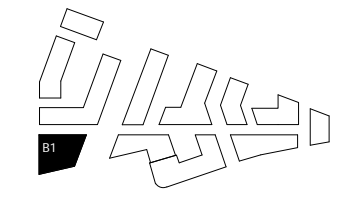

Revision description	Date	Check	Rev
PLANNING APPLICATION	12/02/18	BJ	-


**SQUIRE & PARTNERS**  
 The Department Store  
 248 Ferndale Road London SW9 8FR  
 T: 020 7278 5555 F: 020 7239 0495

info@squireandpartners.com  
 www.squireandpartners.com  
 Project  
**Stag Brewery**  
 Richmond

Drawing  
**BUILDING 01 - PROPOSED GROUND FLOOR PLAN**


Drawn	Date	Scale
RKL	17/01/18	1 : 100 @ A1 1 : 200 @ A3
Job Number	Drawing number	Revision
16019	C645_B01_P_00_001	-



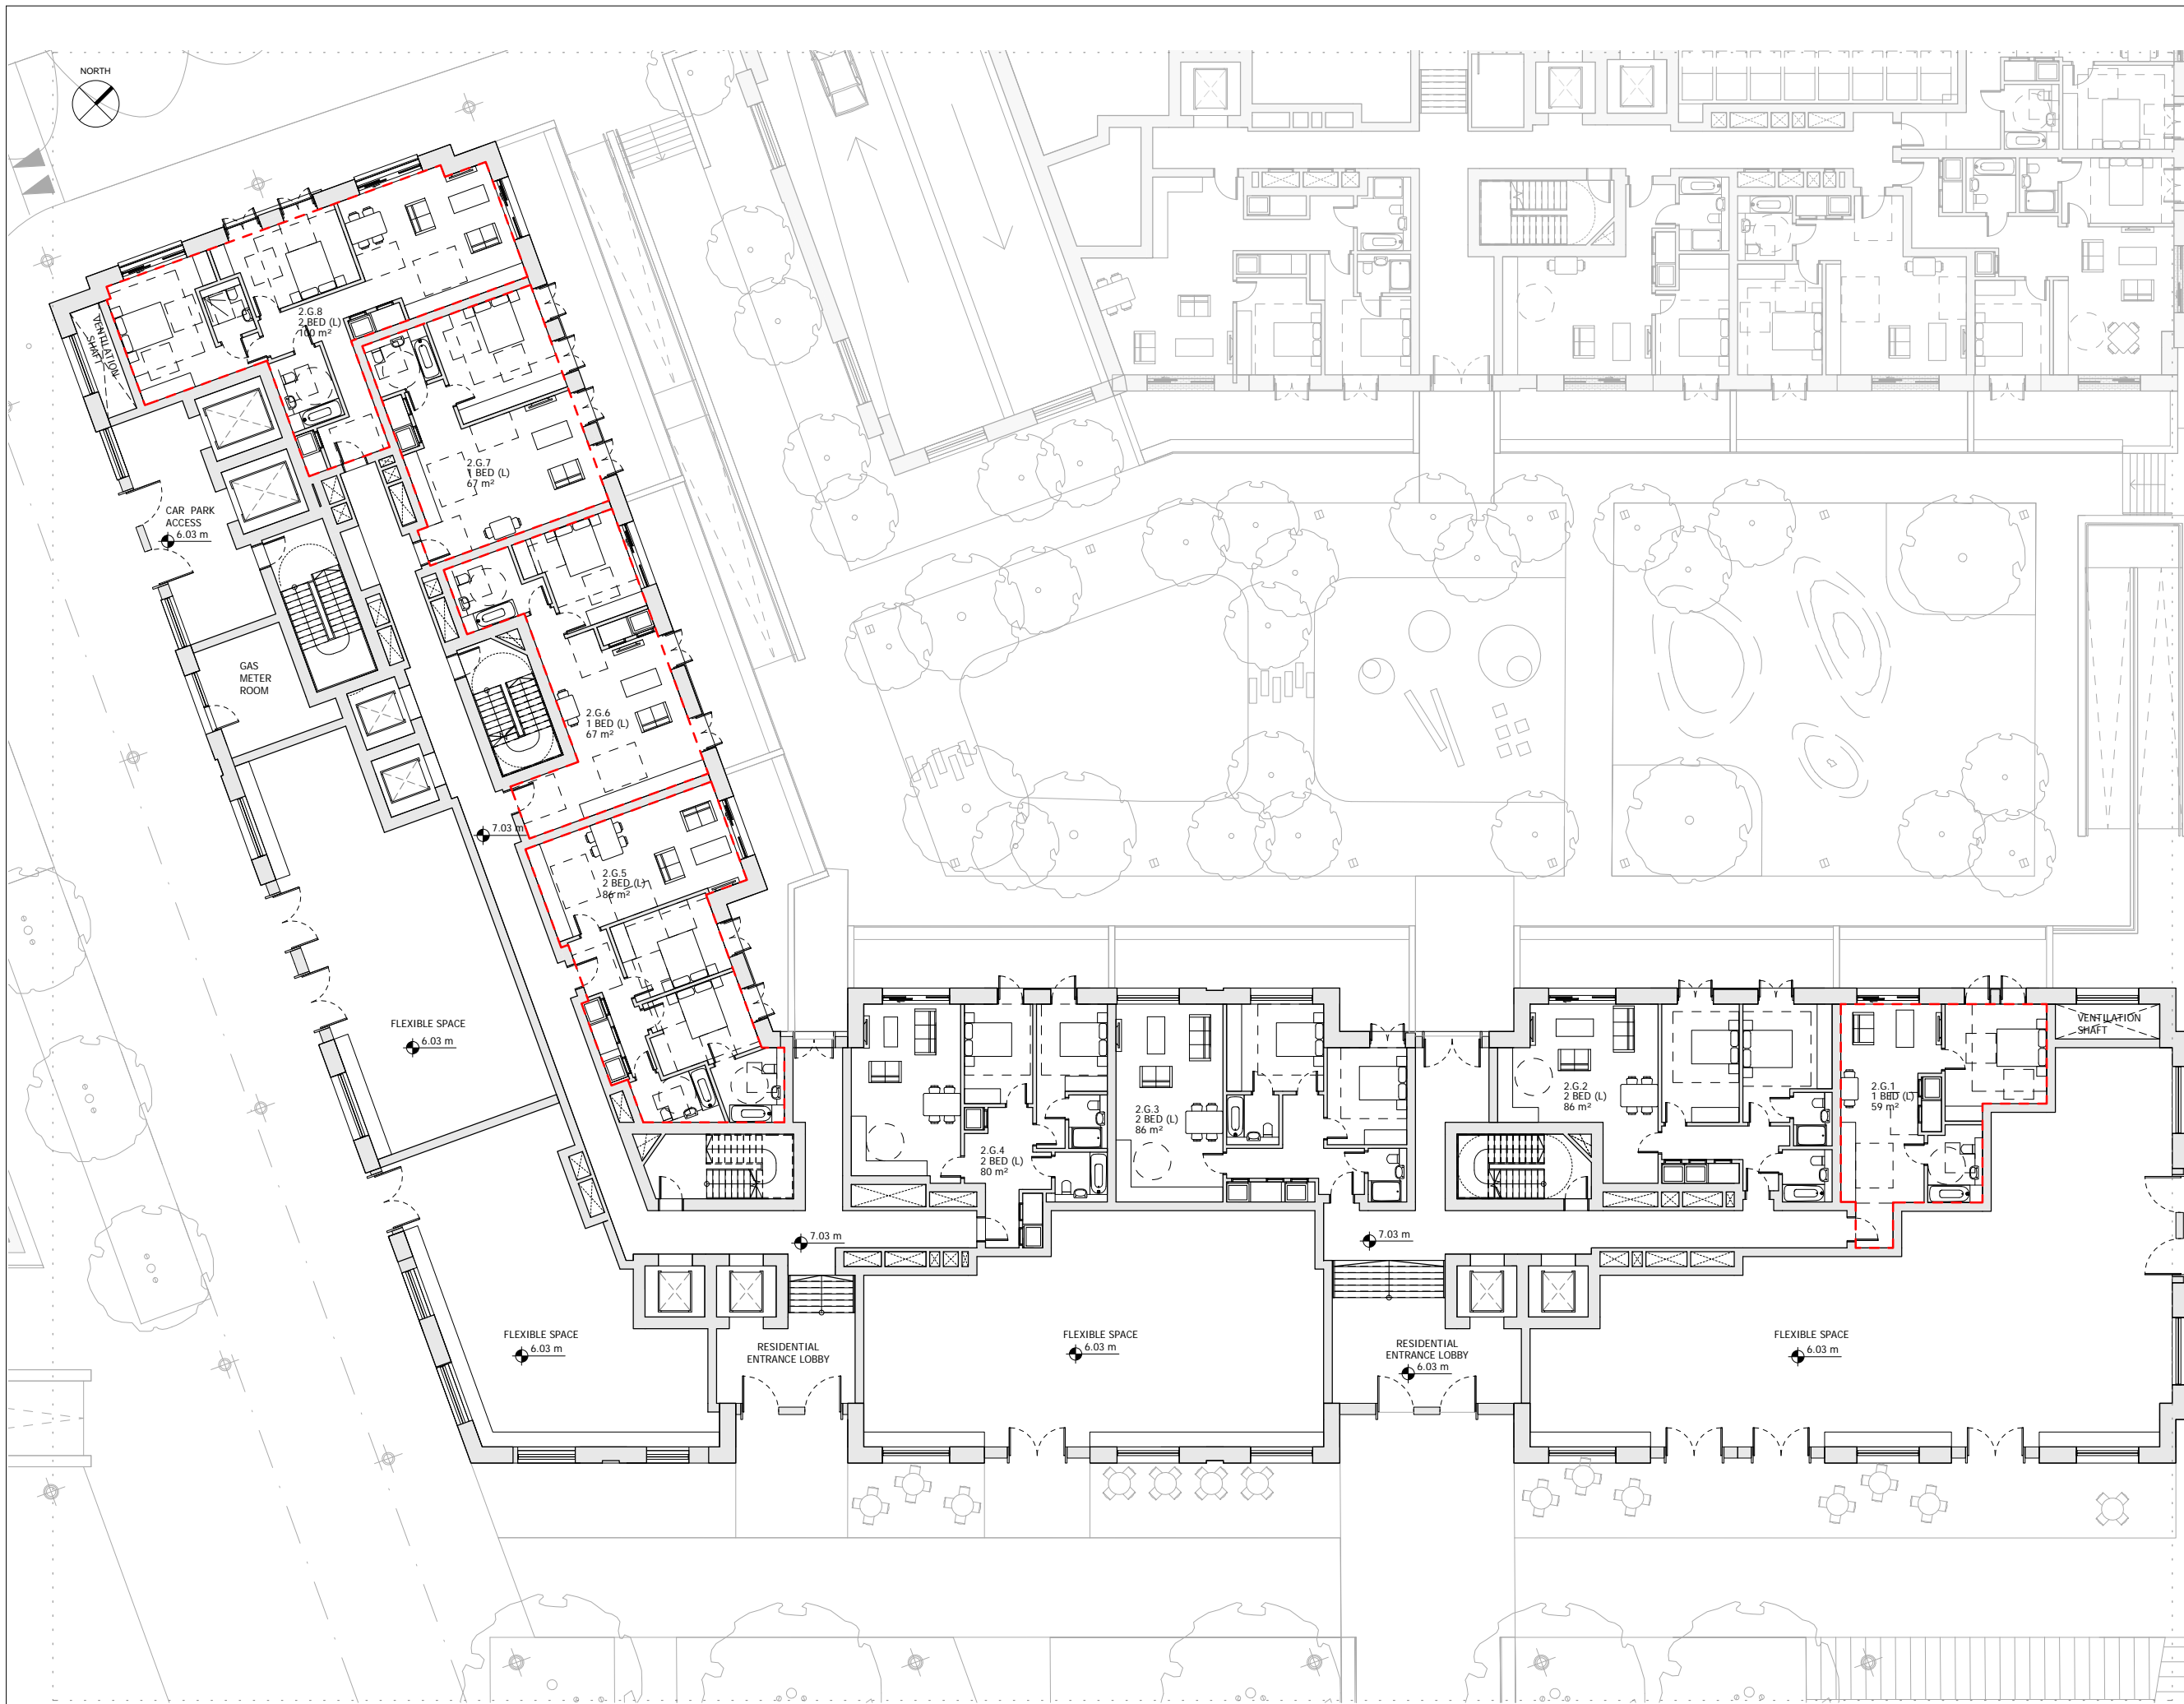



NOTES:  
DO NOT SCALE FROM THIS DRAWING. ALL DIMENSIONS TO BE CHECKED ON SITE. ALL OMISSIONS AND DISCREPANCIES TO BE REPORTED TO THE ARCHITECT IMMEDIATELY.

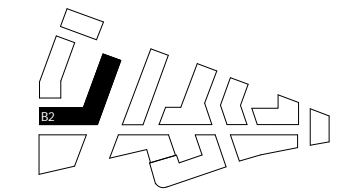ALL RIGHTS RESERVED. THIS WORK IS COPYRIGHT AND CANNOT BE REPRODUCED OR COPIED OR MODIFIED IN ANY FORM OR BY ANY MEANS, GRAPHIC ELECTRONIC OR MECHANICAL, INCLUDING PHOTOCOPYING WITHOUT THE WRITTEN PERMISSION OF SQUIRE AND PARTNERS ARCHITECTS.



NOTE:  
 WHEELCHAIR ACCESSIBLE UNIT / CONVERTIBLE UNIT  
 WHEELCHAIR TURNING AREA

PLANNING APPLICATION	12/02/18	BJ
Revision description	Date	Check Rev

## SQUIRE & PARTNERS


The Department Store  
248 Ferndale Road London SW9 8FR  
T: 020 7278 5555 F: 020 7239 0495

info@squireandpartners.com  
www.squireandpartners.com


Project  
**Stag Brewery**  
Richmond

Drawing  
**BUILDING 02 - PROPOSED GROUND FLOOR PLAN**

Drawn	Date	Scale
RKL	16/01/18	1:125 @ A1 1:250 @ A3
Job Number	Drawing number	Revision
16019	C645_B02_P_00_001	-

 



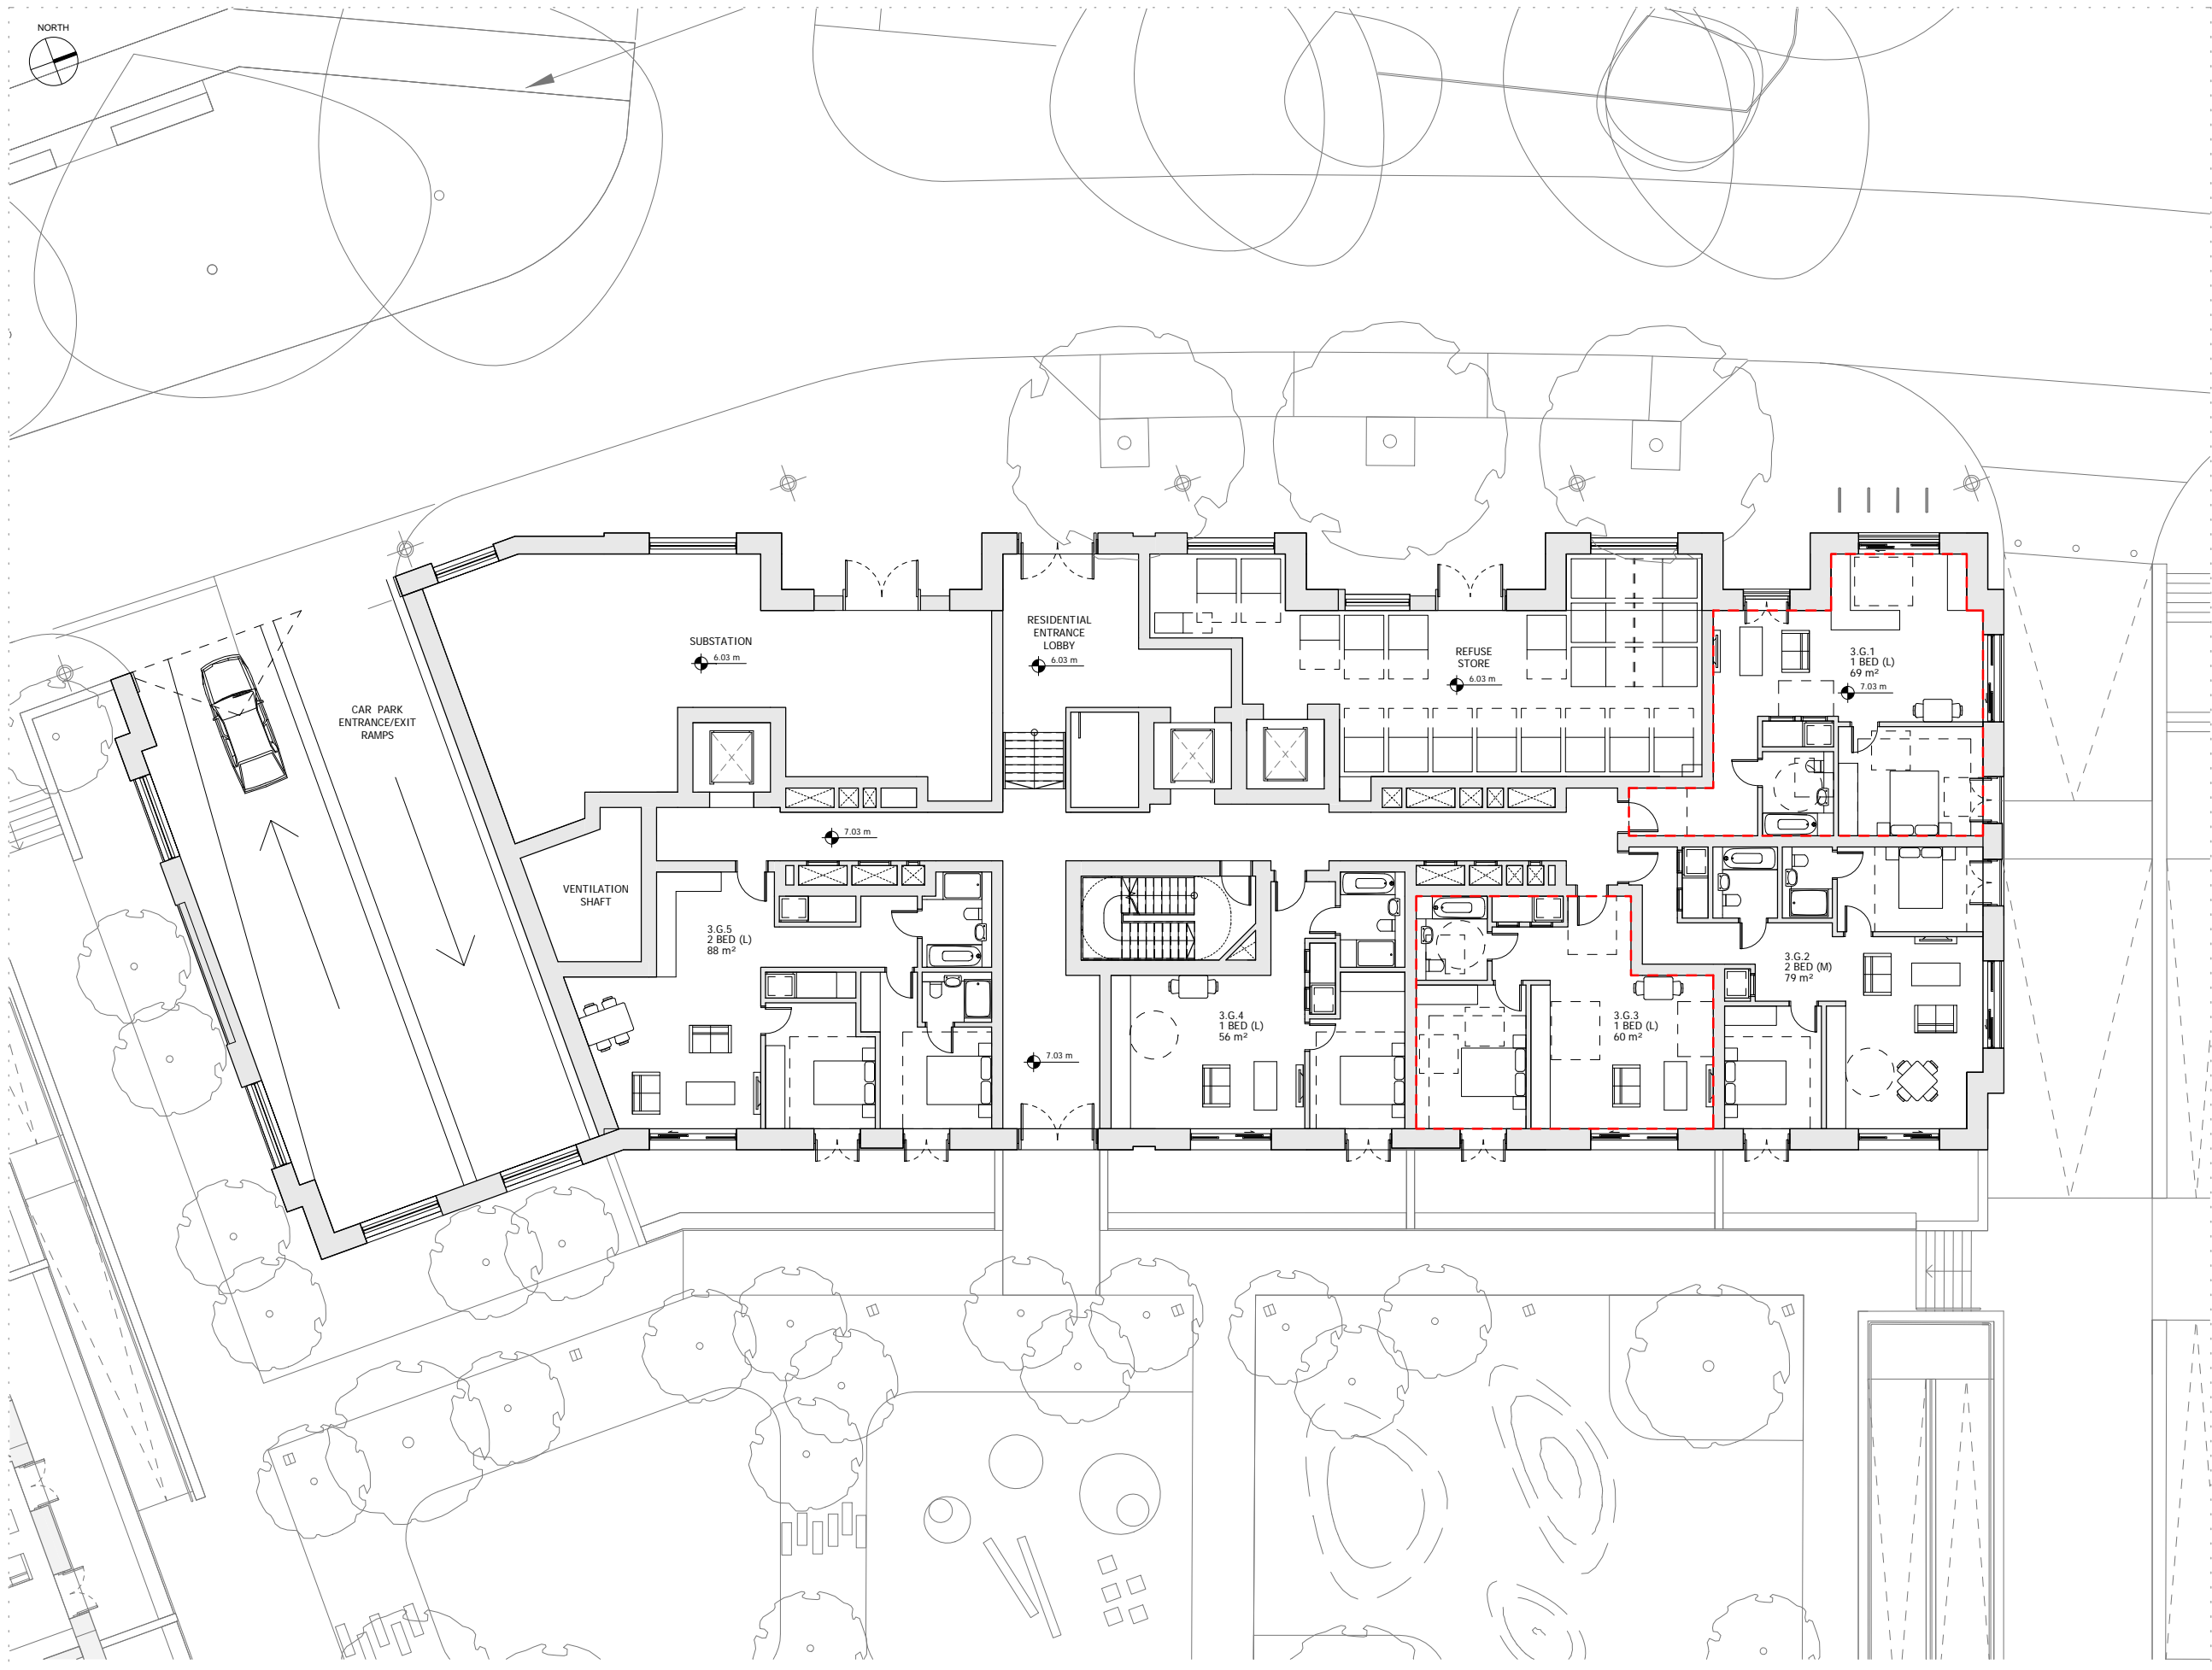


NORTH

NORTH


NOTES:  
DO NOT SCALE FROM THIS DRAWING. ALL DIMENSIONS TO BE CHECKED ON SITE. ALL OMISSIONS AND DISCREPANCIES TO BE REPORTED TO THE ARCHITECT IMMEDIATELY.

ALL RIGHTS RESERVED. THIS WORK IS COPYRIGHT AND CANNOT BE REPRODUCED OR COPIED OR MODIFIED IN ANY FORM OR BY ANY MEANS, GRAPHIC ELECTRONIC OR MECHANICAL, INCLUDING PHOTOCOPYING WITHOUT THE WRITTEN PERMISSION OF SQUIRE AND PARTNERS ARCHITECTS.

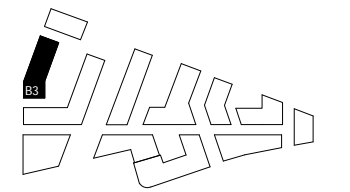

NOTE:  
[Red dashed box] WHEELCHAIR ACCESSIBLE UNIT / CONVERTIBLE UNIT

[Dashed circle] WHEELCHAIR TURNING AREA

 

PLANNING APPLICATION	12/02/18	BJ	
Revision description	Date	Check	Rev

**SQUIRE & PARTNERS**  
The Department Store  
248 Ferndale Road London SW9 8FR  
T: 020 7278 5555 F: 020 7239 0495


info@squireandpartners.com  
www.squireandpartners.com

Project  
**Stag Brewery**  
Richmond

Drawing  
**BUILDING 03 - PROPOSED GROUND FLOOR PLAN**

Drawn	Date	Scale	
TC	16/01/18	1:100 @ A1	
Job Number	Drawing number	Revision	
16019	C645_B03_P_00_001	-	




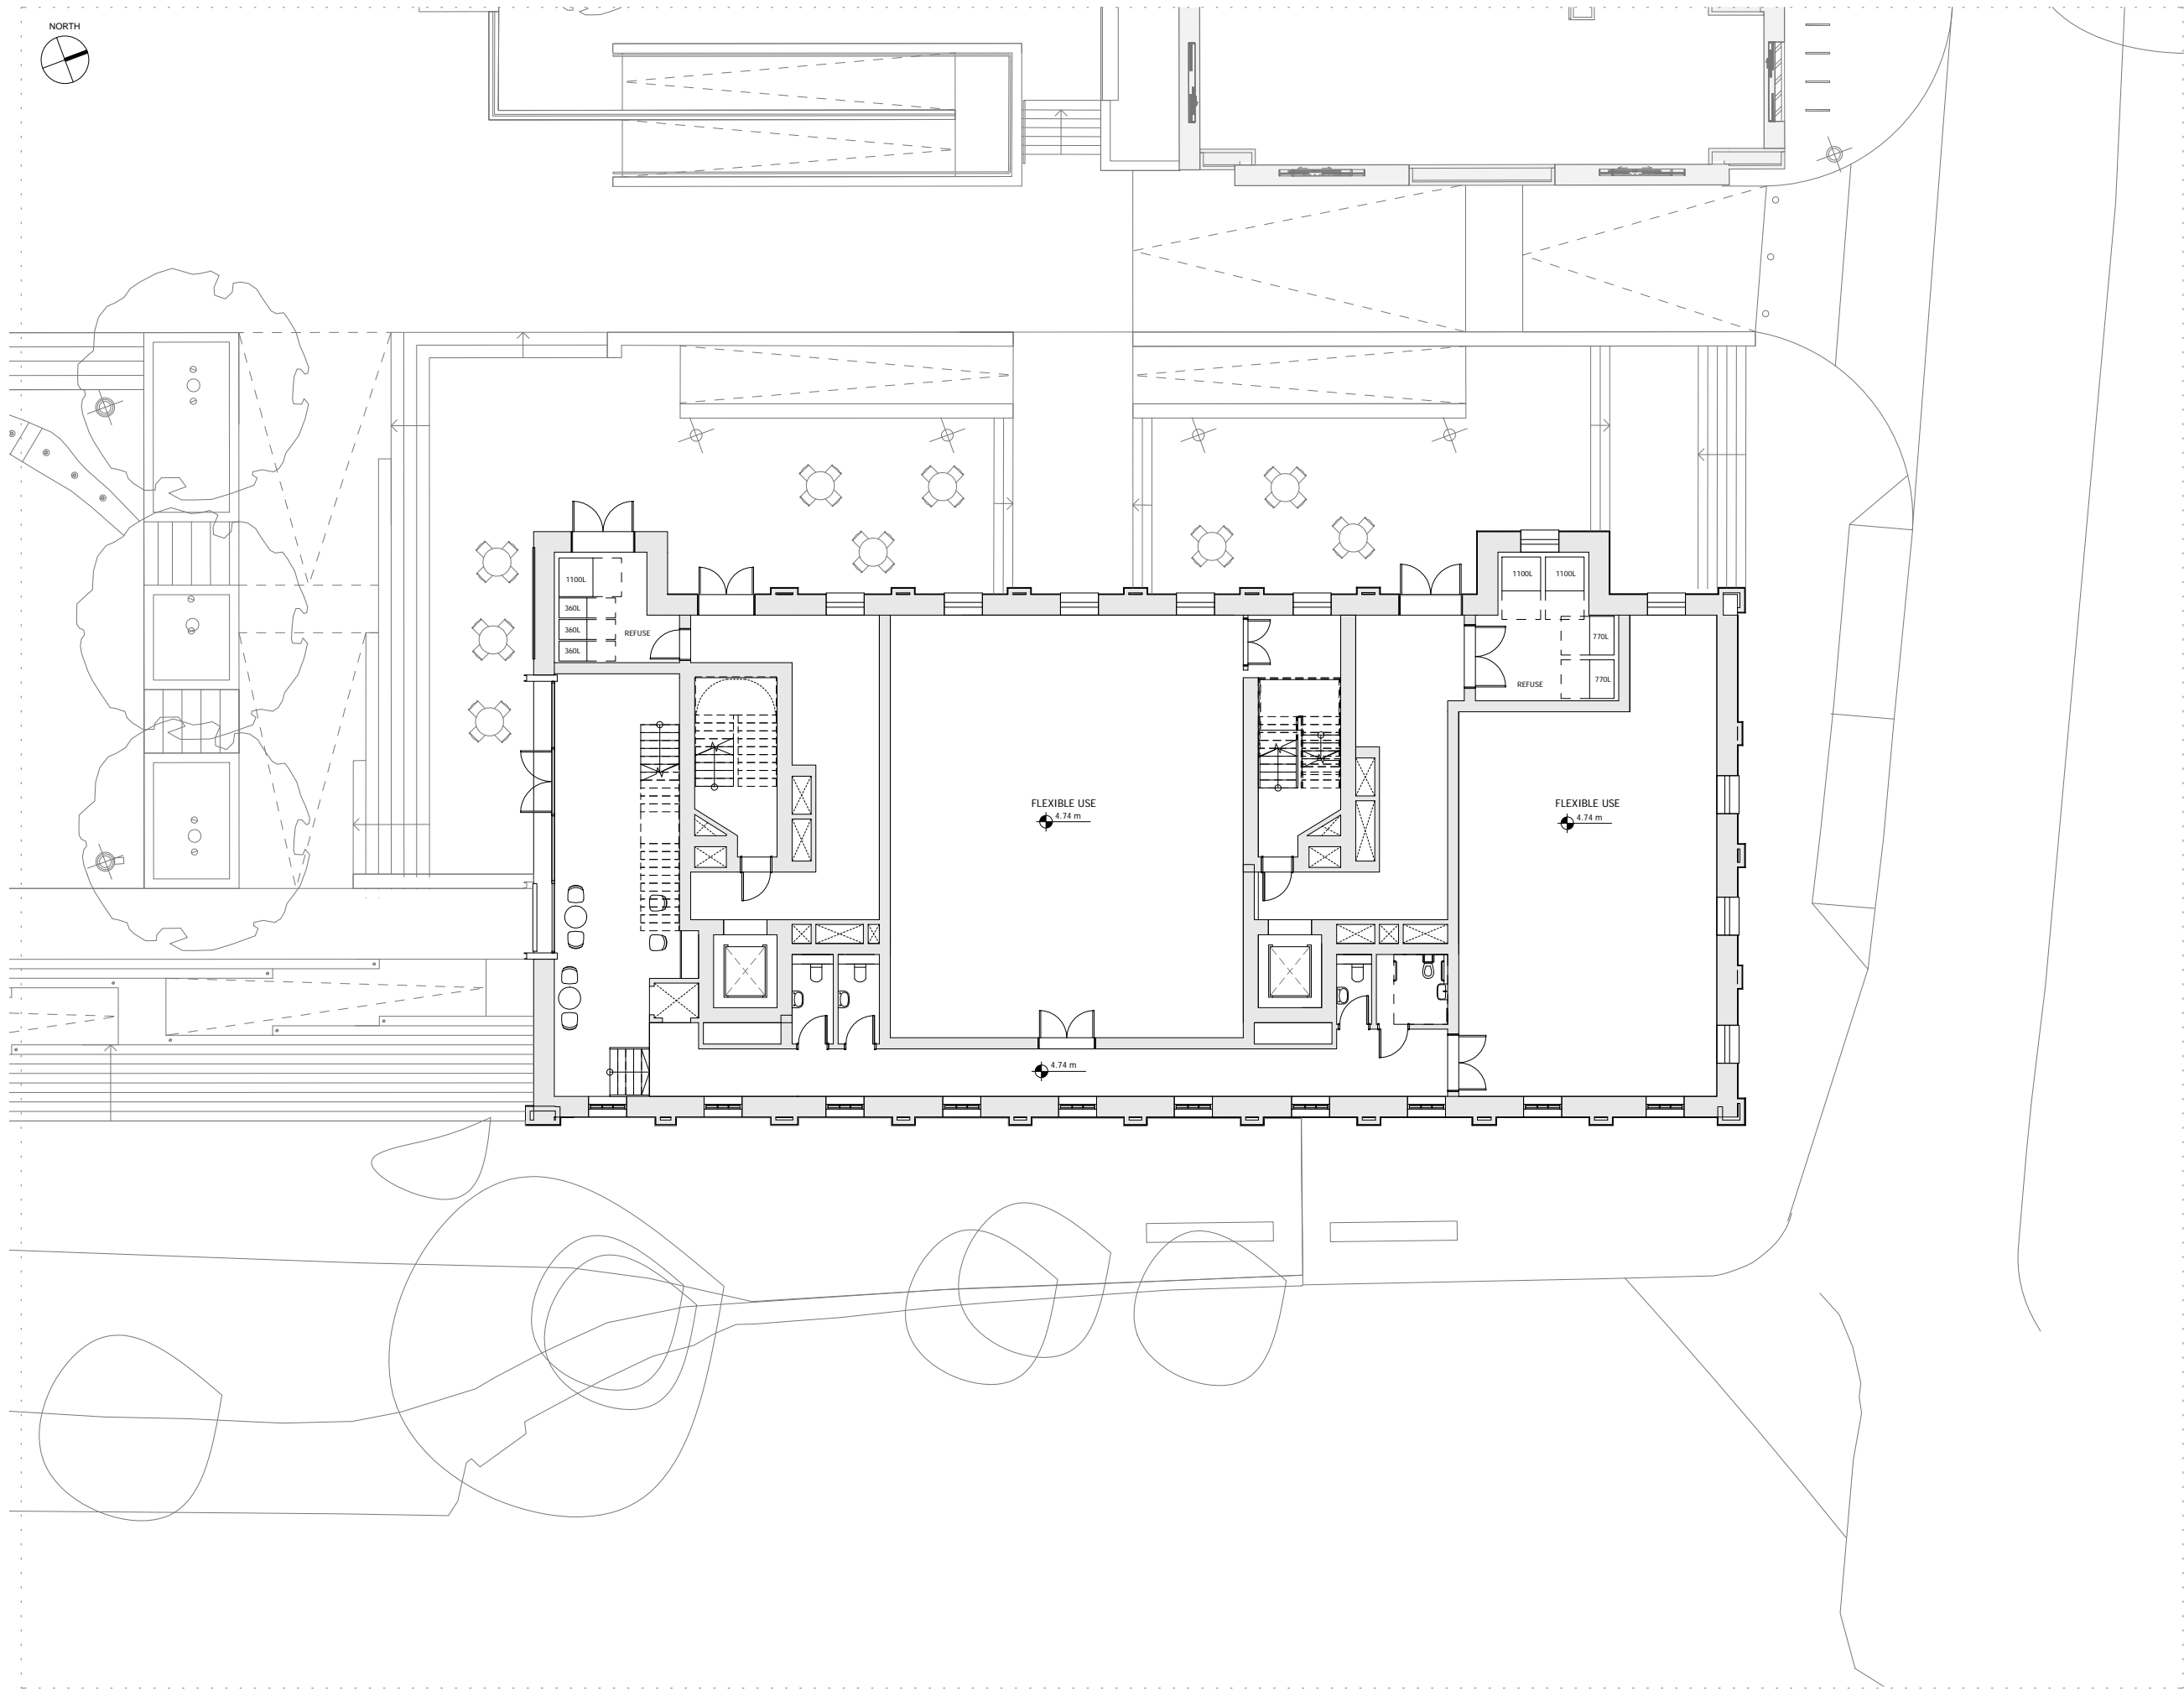

NORTH




NORTH

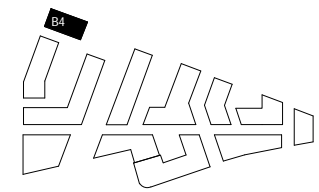

NOTE:

[Red dashed box] WHEELCHAIR ACCESSIBLE UNIT / CONVERTIBLE UNIT

[Dashed circle] WHEELCHAIR TURNING AREA

 

NOTES:  
DO NOT SCALE FROM THIS DRAWING. ALL DIMENSIONS TO BE CHECKED ON SITE. ALL OMISSIONS AND DISCREPANCIES TO BE REPORTED TO THE ARCHITECT IMMEDIATELY.

ALL RIGHTS RESERVED. THIS WORK IS COPYRIGHT AND CANNOT BE REPRODUCED OR COPIED OR MODIFIED IN ANY FORM OR BY ANY MEANS, GRAPHIC ELECTRONIC OR MECHANICAL, INCLUDING PHOTOCOPYING WITHOUT THE WRITTEN PERMISSION OF SQUIRE AND PARTNERS ARCHITECTS.

Revision description	Date	Check	Rev
PLANNING APPLICATION	12/02/18	BJ	-

## SQUIRE & PARTNERS

The Department Store  
248 Ferndale Road London SW9 8FR  
T: 020 7278 5555 F: 020 7239 0495




info@squireandpartners.com  
www.squireandpartners.com

Project  
**Stag Brewery**  
Richmond

Drawing  
**BUILDING 04 - PROPOSED GROUND FLOOR PLAN**

Drawn	Date	Scale	@ A1
RKL	16/01/18	1 : 100	@ A1
Job Number	Drawing number	Revision	
16019	C645_B04_P_00_001	-	-

NOTES:  
 DO NOT SCALE FROM THIS DRAWING. ALL DIMENSIONS TO BE CHECKED ON SITE. ALL OMISSIONS AND DISCREPANCIES TO BE REPORTED TO THE ARCHITECT IMMEDIATELY.  
 ALL RIGHTS RESERVED. THIS WORK IS COPYRIGHT AND CANNOT BE REPRODUCED OR COPIED OR MODIFIED IN ANY FORM OR BY ANY MEANS, GRAPHIC ELECTRONIC OR MECHANICAL, INCLUDING PHOTOCOPIING WITHOUT THE WRITTEN PERMISSION OF SQUIRE AND PARTNERS ARCHITECTS.

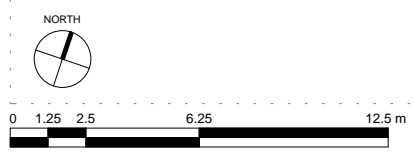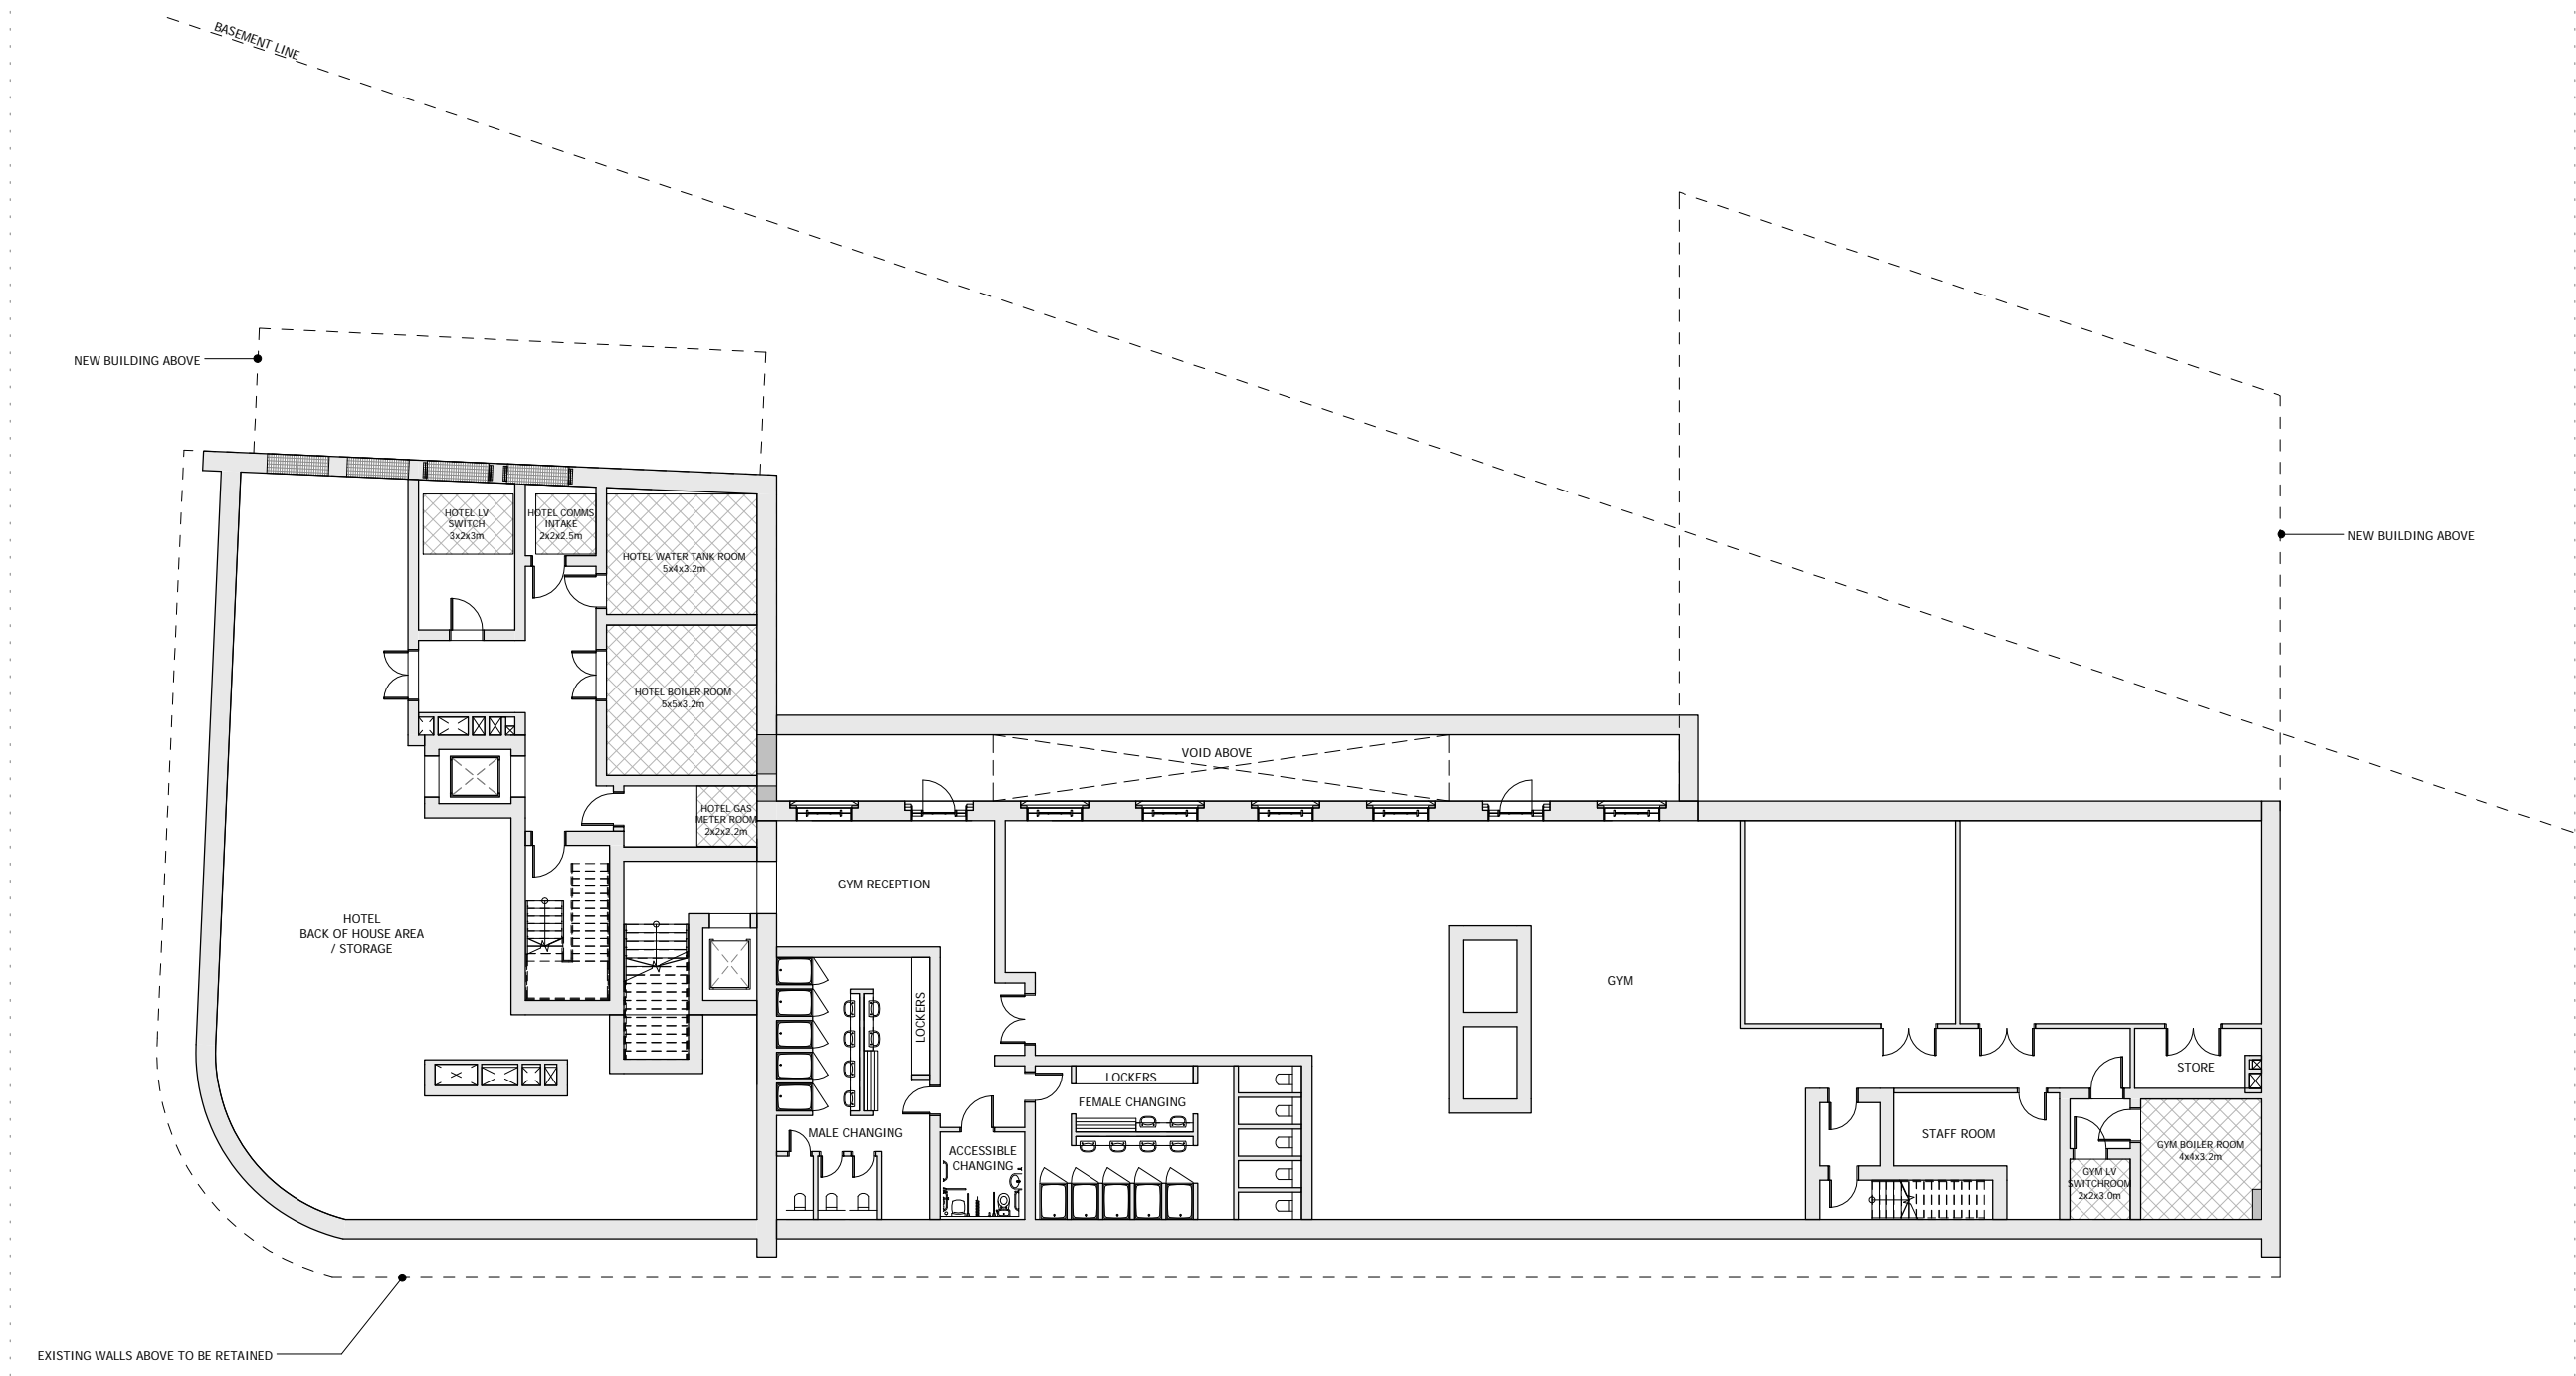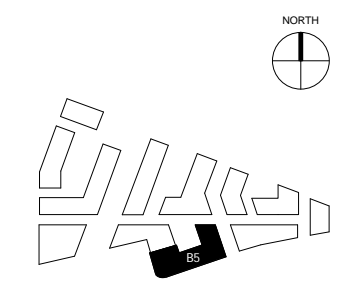

PLANNING APPLICATION	12/02/18	BJ	-
Revision description	Date	Check	Rev

## SQUIRE & PARTNERS

The Department Store  
 248 Ferndale Road London SW9 8FR  
 T: 020 7278 5555 F: 020 7239 0495


info@squireandpartners.com  
 www.squireandpartners.com

Project  
**Stag Brewery**  
 Richmond



Drawing  
**BUILDING 05 - PROPOSED LOWER**  
**GROUND FLOOR PLAN**

Drawn	Date	Scale	@ A1
TC	17/01/18	1:125	@ A3
Job Number	Drawing number	Revision	
16019	C645_B05_P_LG_001	-	



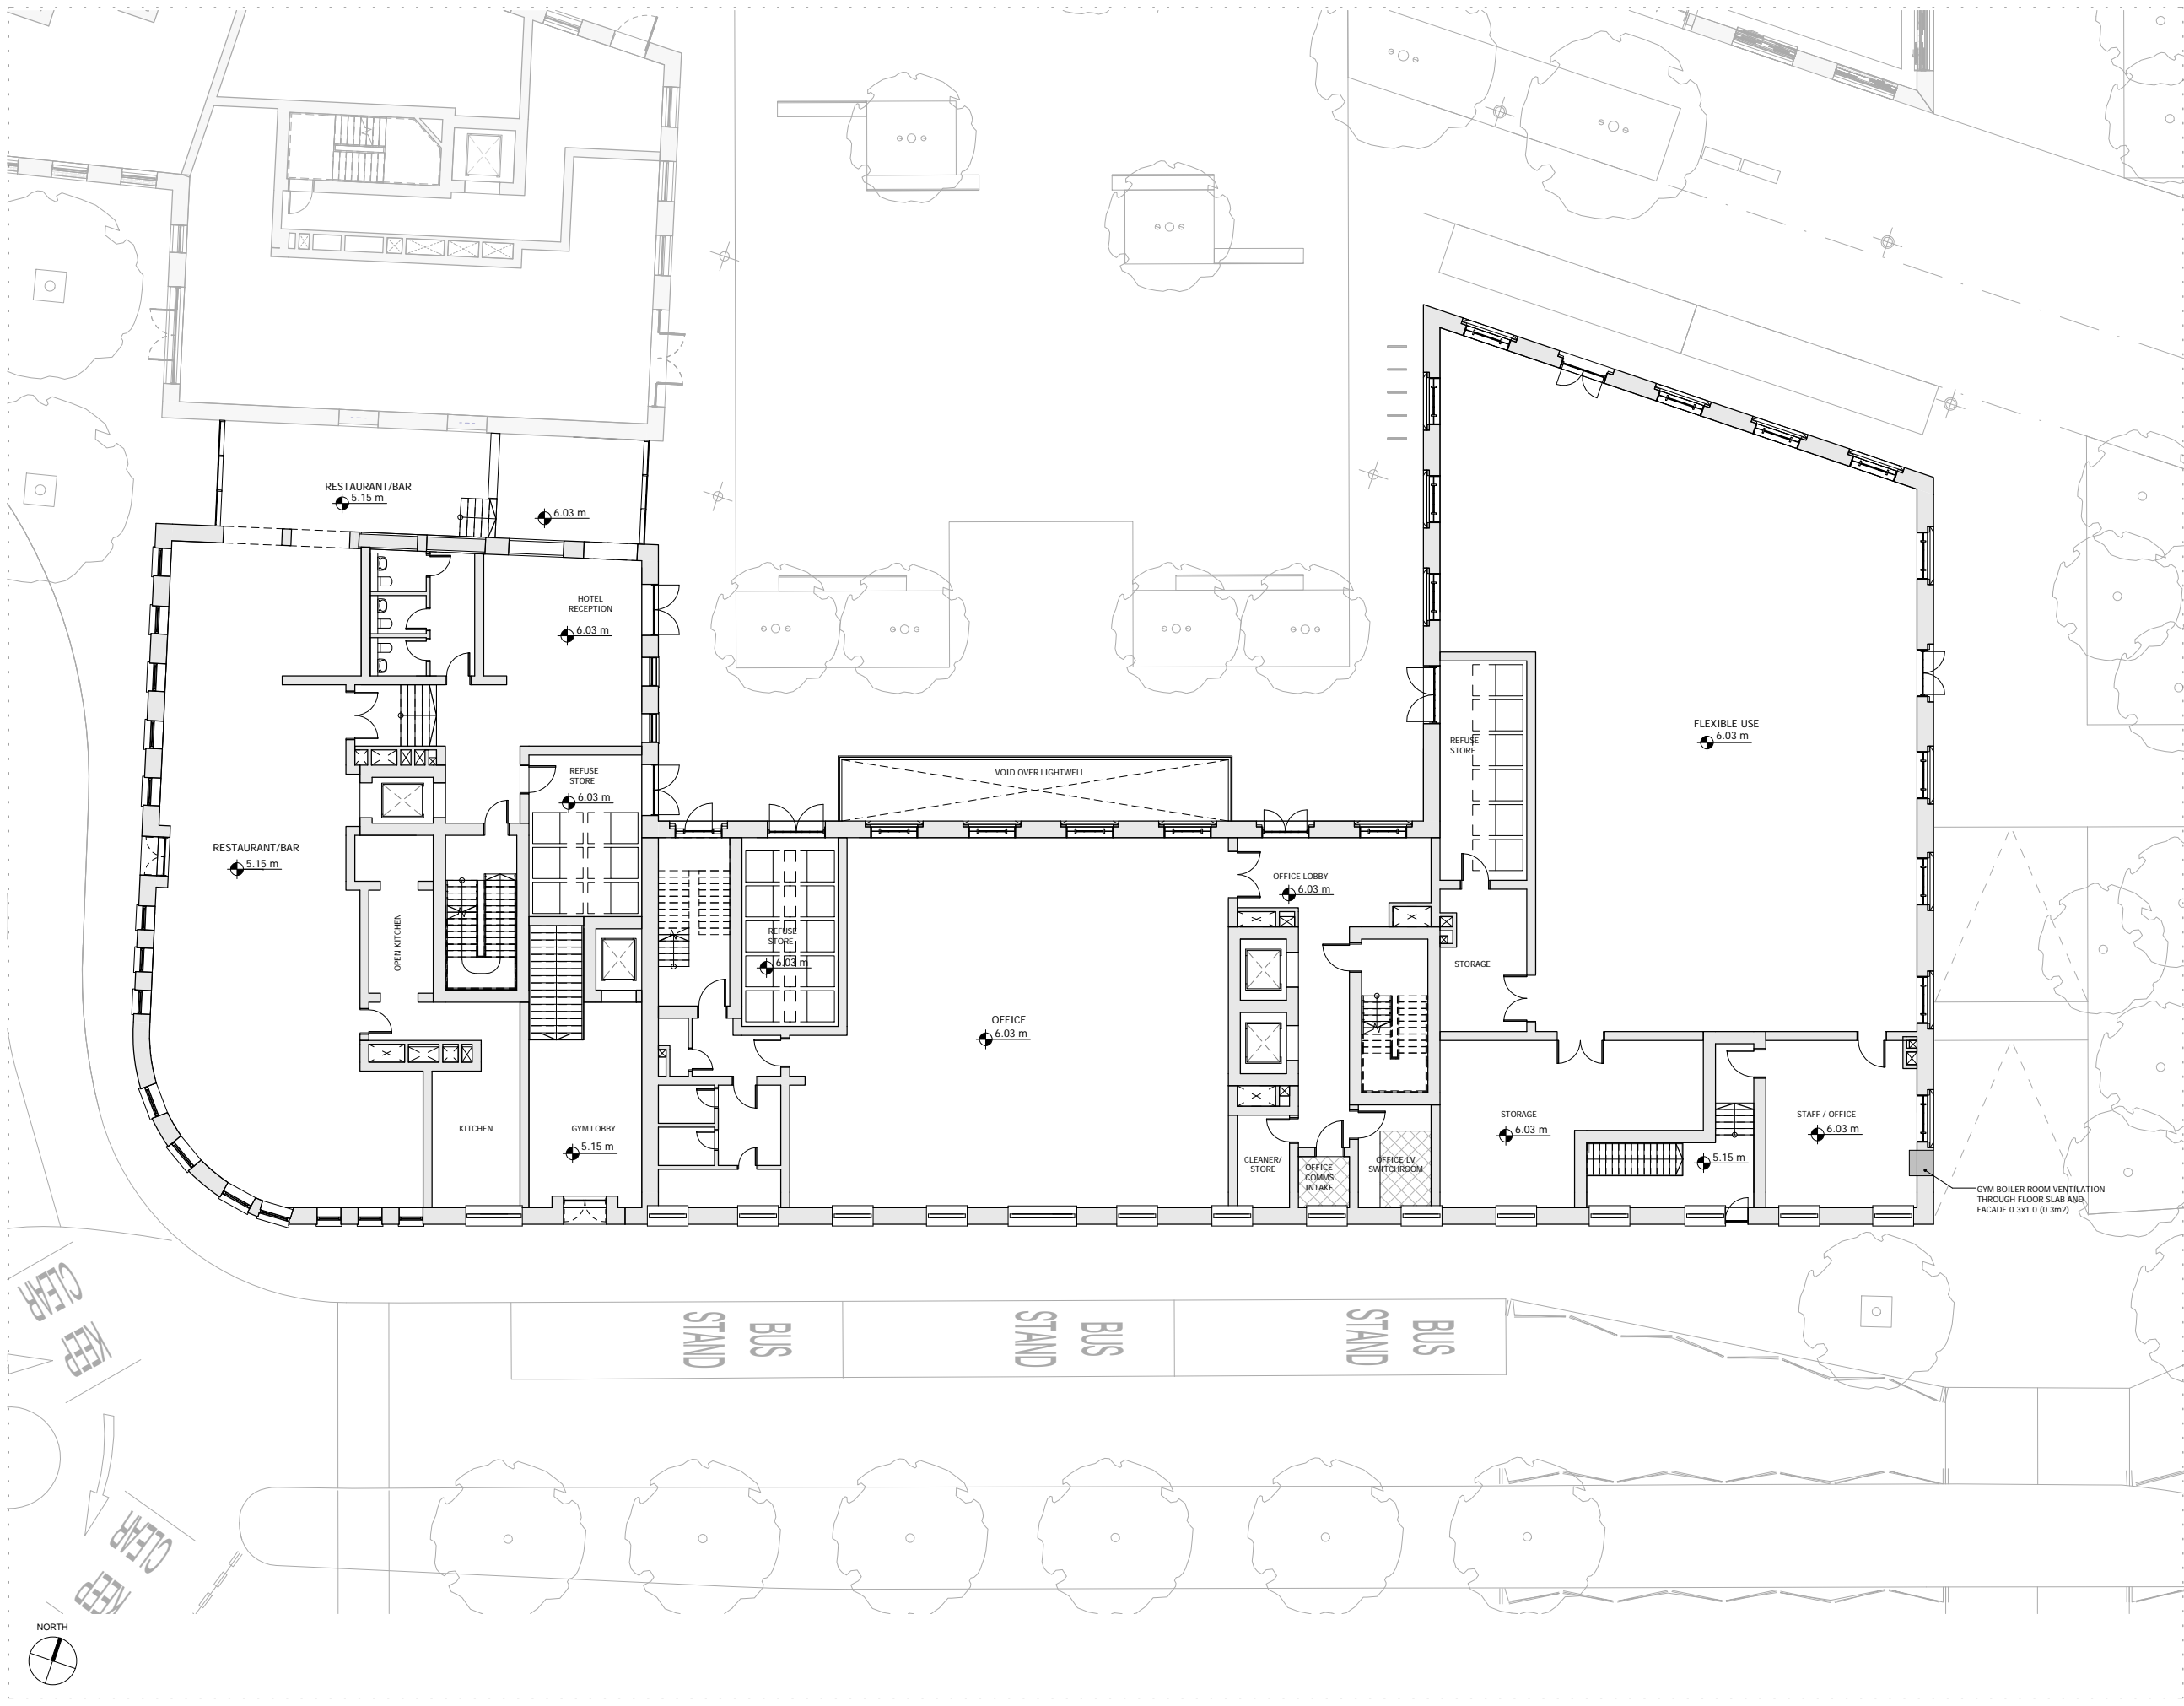

NOTES:  
 DO NOT SCALE FROM THIS DRAWING. ALL DIMENSIONS TO BE CHECKED ON SITE. ALL OMISSIONS AND DISCREPANCIES TO BE REPORTED TO THE ARCHITECT IMMEDIATELY.  
 ALL RIGHTS RESERVED. THIS WORK IS COPYRIGHT AND CANNOT BE REPRODUCED OR COPIED OR MODIFIED IN ANY FORM OR BY ANY MEANS, GRAPHIC ELECTRONIC OR MECHANICAL, INCLUDING PHOTOCOPYING WITHOUT THE WRITTEN PERMISSION OF SQUIRE AND PARTNERS ARCHITECTS.

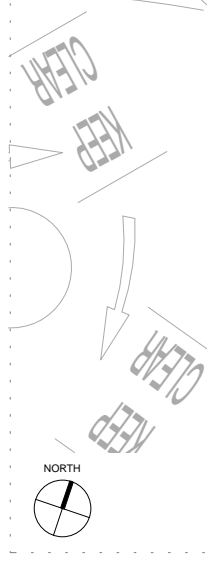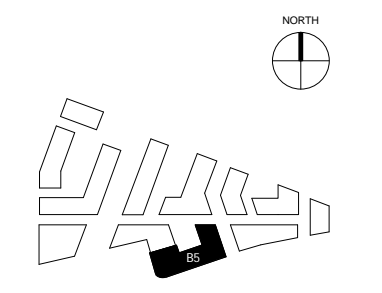


PLANNING APPLICATION	12/02/18	BJ	-
Revision description	Date	Check	Rev

**SQUIRE & PARTNERS**  
 The Department Store  
 248 Ferndale Road London SW9 8FR  
 T: 020 7278 5555 F: 020 7239 0495

info@squireandpartners.com  
 www.squireandpartners.com  
 Project  
**Stag Brewery**  
 Richmond


Drawn  
**BUILDING 05 - PROPOSED GROUND FLOOR PLAN**

Drawn	Date	Scale
TC	17/01/18	1:125 @ A1 1:250 @ A3
Job Number	Drawing number	Revision
16019	C645_B05_P_00_001	-

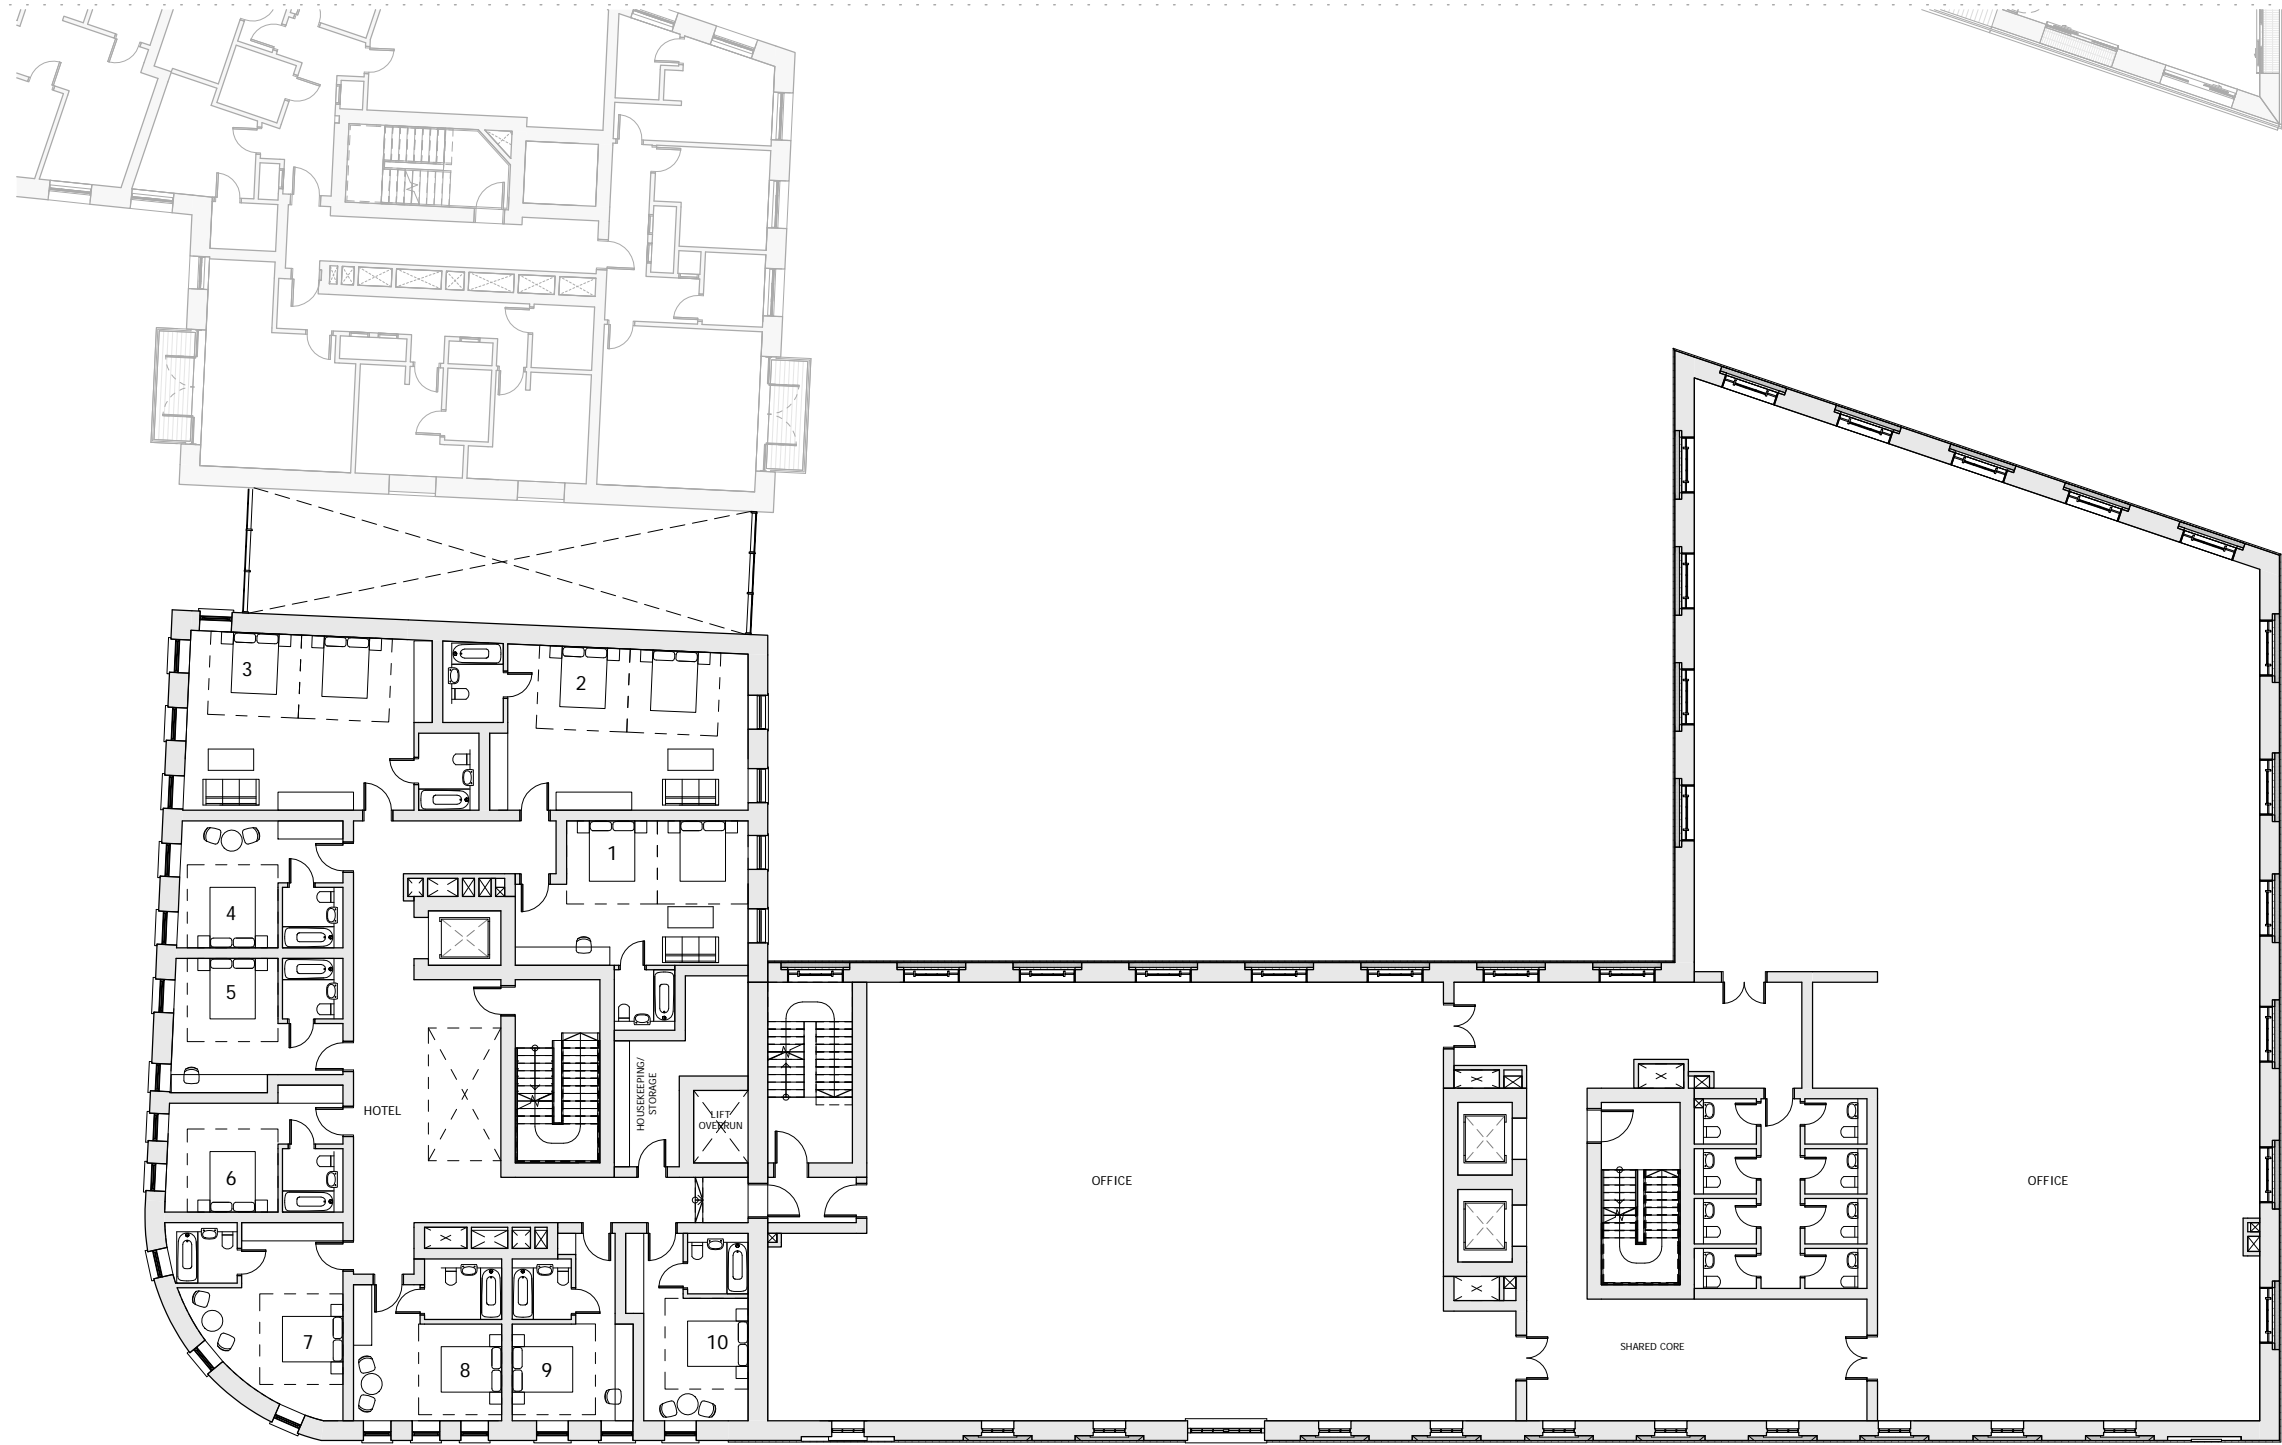

NOTES:  
DO NOT SCALE FROM THIS DRAWING. ALL DIMENSIONS TO BE CHECKED ON SITE. ALL OMISSIONS AND DISCREPANCIES TO BE REPORTED TO THE ARCHITECT IMMEDIATELY.

ALL RIGHTS RESERVED. THIS WORK IS COPYRIGHT AND CANNOT BE REPRODUCED OR COPIED OR MODIFIED IN ANY FORM OR BY ANY MEANS, GRAPHIC ELECTRONIC OR MECHANICAL, INCLUDING PHOTOCOPYING WITHOUT THE WRITTEN PERMISSION OF SQUIRE AND PARTNERS ARCHITECTS.

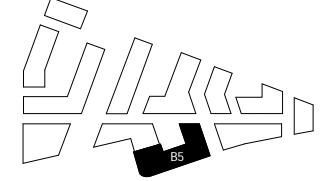

PLANNING APPLICATION	12/02/18	BJ	-
Revision description	Date	Check	Rev

## SQUIRE & PARTNERS


The Department Store  
248 Ferndale Road London SW9 8FR  
T: 020 7278 5555 F: 020 7239 0495

info@squireandpartners.com  
www.squireandpartners.com


Project  
**Stag Brewery**  
Richmond

Drawing  
**BUILDING 05 - PROPOSED FIRST FLOOR PLAN**

Drawn	Date	Scale	@ A1
TC	17/01/18	1:125	@ A3
Job Number	Drawing number	Revision	
16019	C645_B05_P_01_001	-	

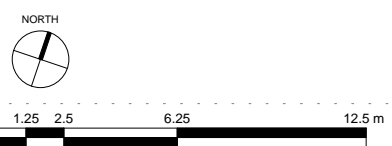




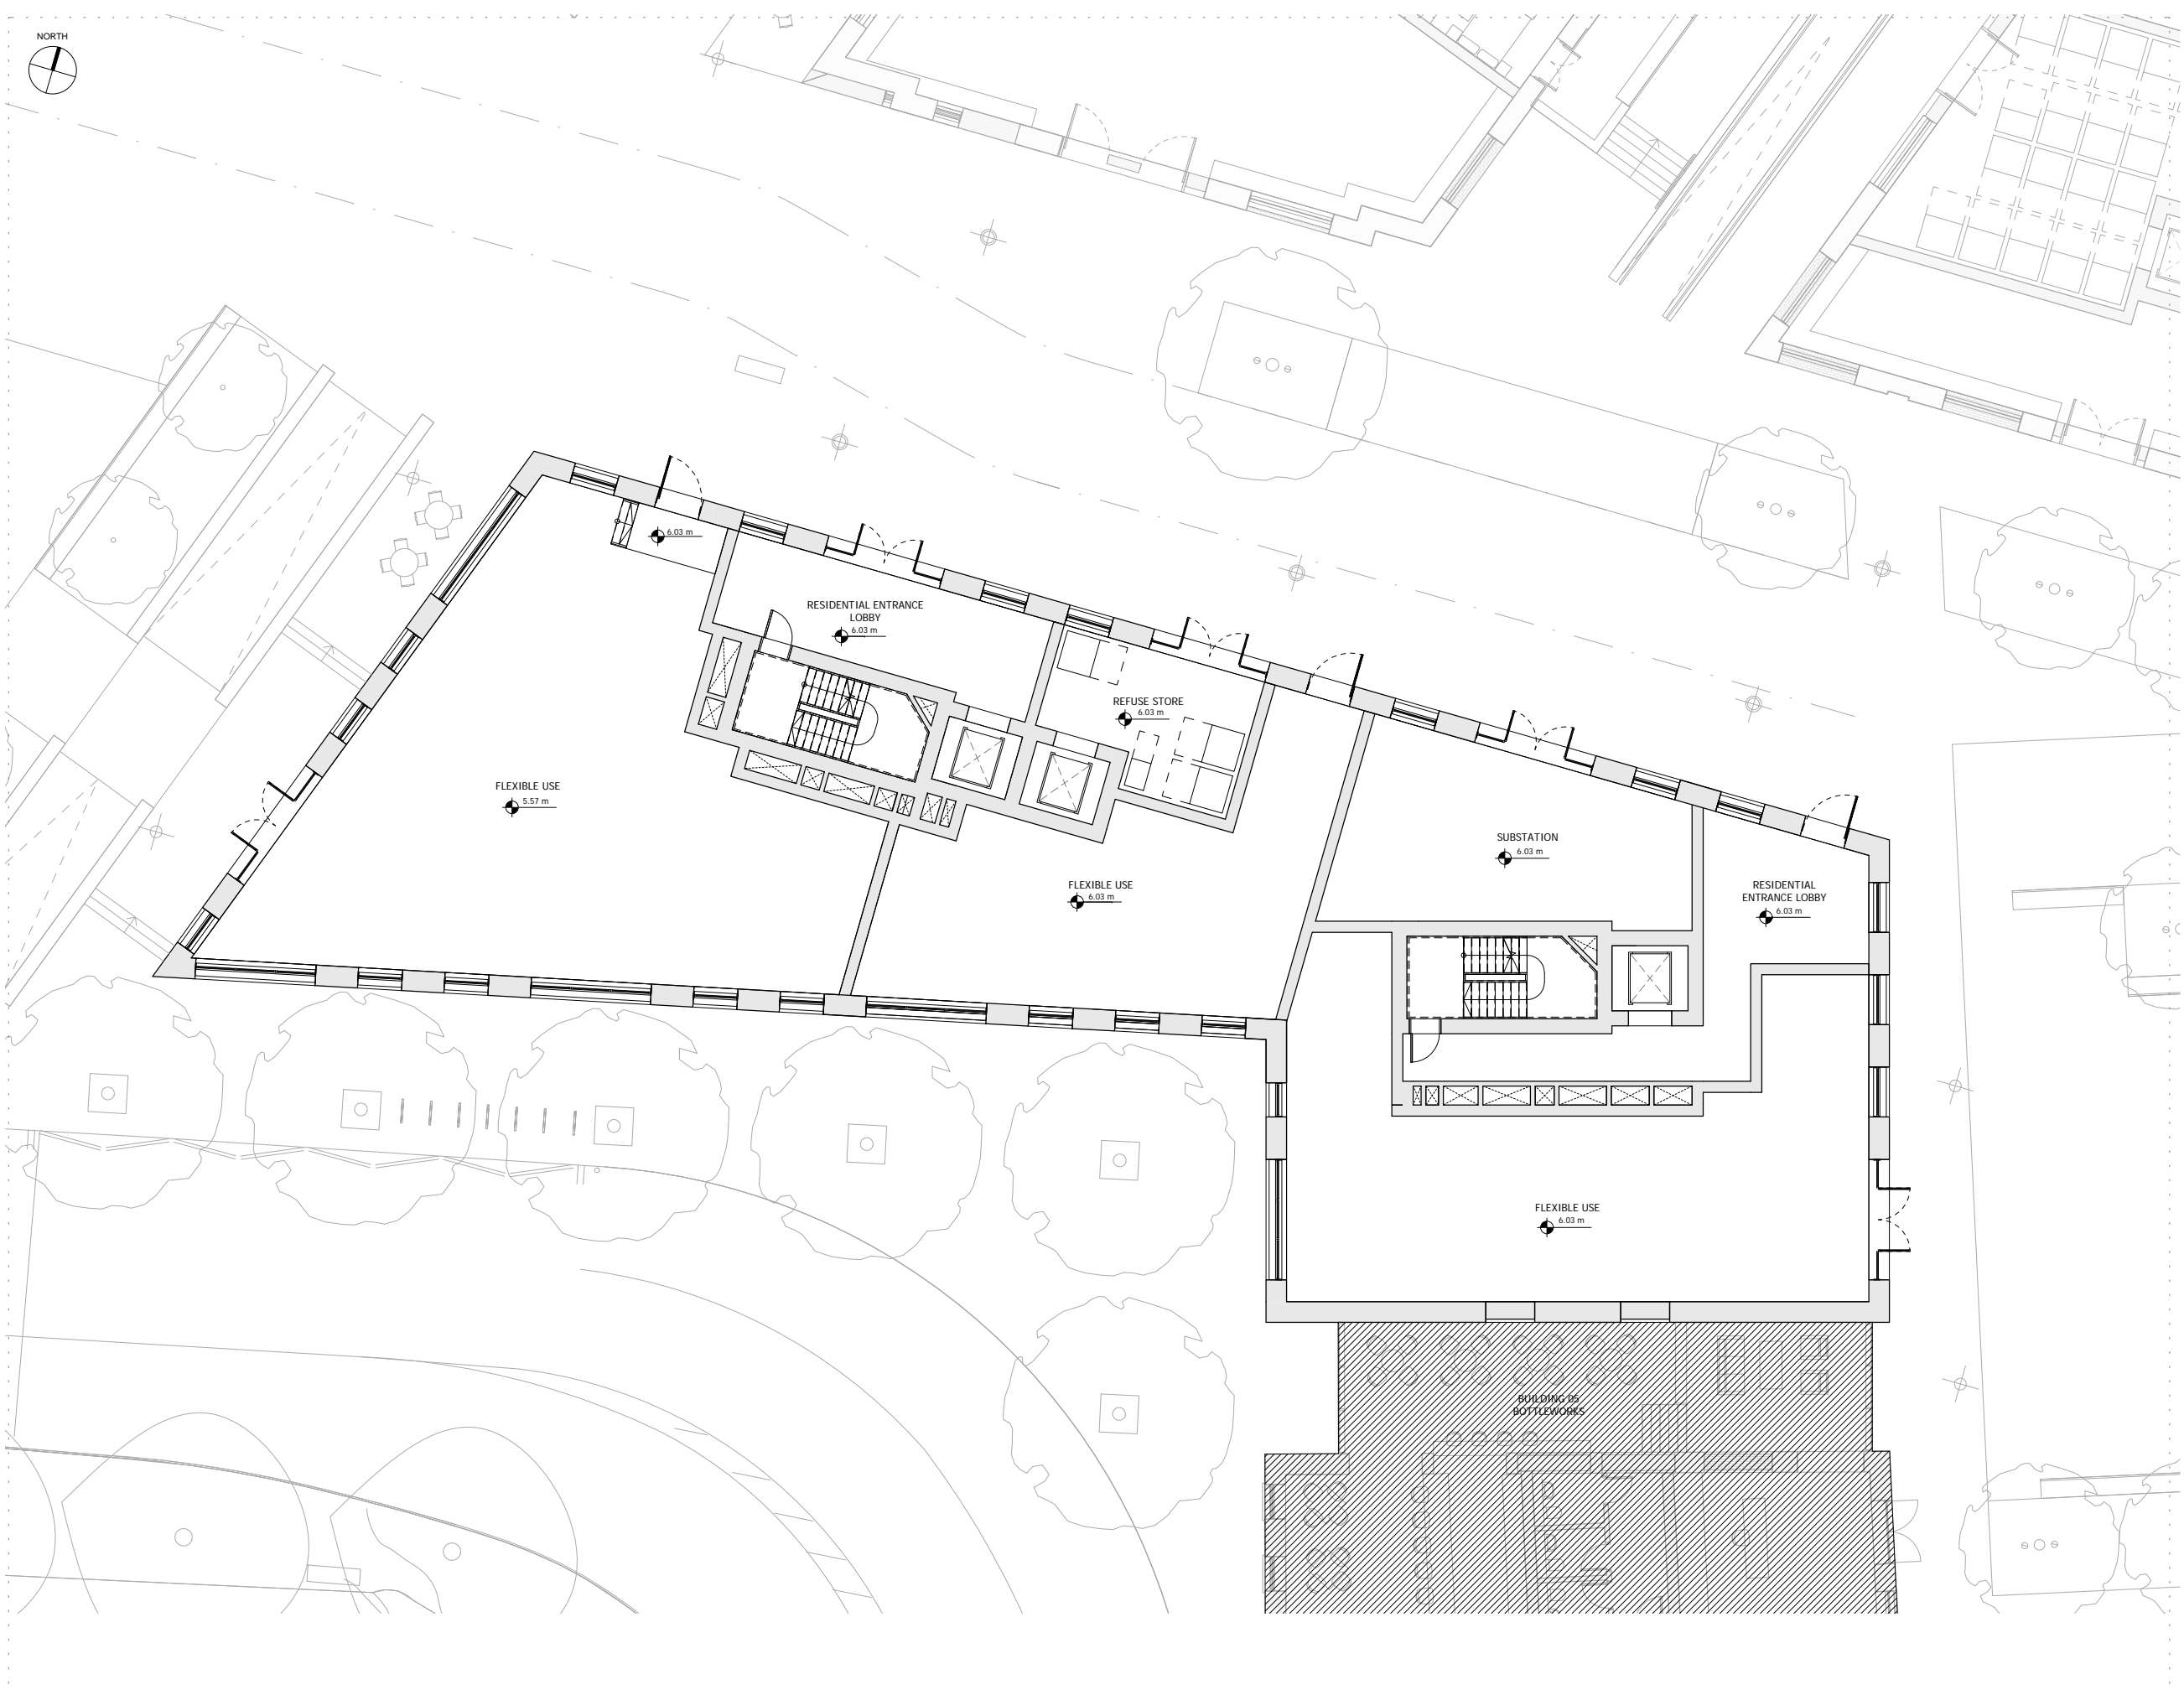

NOTES:  
DO NOT SCALE FROM THIS DRAWING. ALL DIMENSIONS TO BE CHECKED ON SITE. ALL OMISSIONS AND DISCREPANCIES TO BE REPORTED TO THE ARCHITECT IMMEDIATELY.

ALL RIGHTS RESERVED. THIS WORK IS COPYRIGHT AND CANNOT BE REPRODUCED OR COPIED OR MODIFIED IN ANY FORM OR BY ANY MEANS, GRAPHIC ELECTRONIC OR MECHANICAL, INCLUDING PHOTOCOPYING WITHOUT THE WRITTEN PERMISSION OF SQUIRE AND PARTNERS ARCHITECTS.

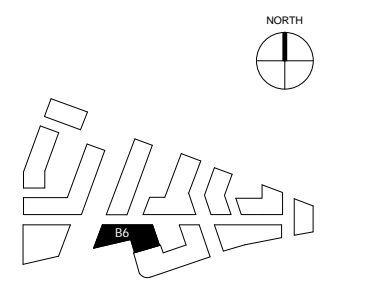

NOTE:  
[Red dashed box] WHEELCHAIR ACCESSIBLE UNIT / CONVERTIBLE UNIT  
[Dashed circle] WHEELCHAIR TURNING AREA


Revision description	Date	Check	Rev
PLANNING APPLICATION	12/02/18	BJ	-

**SQUIRE & PARTNERS**  
The Department Store  
248 Ferndale Road London SW9 8FR  
T: 020 7278 5555 F: 020 7239 0495

info@squireandpartners.com  
www.squireandpartners.com  
Project  
**Stag Brewery**  
Richmond

Drawing  
**BUILDING 06 - PROPOSED GROUND FLOOR PLAN**

Drawn	Date	Scale	@ A1
KH	17/01/18	1:100	@ A1
Job Number	Drawing number	Revision	
16019	C645_B06_P_00_001	-	

 

NORTH




NOTES:

DO NOT SCALE FROM THIS DRAWING. ALL DIMENSIONS TO BE CHECKED ON SITE. ALL OMISSIONS AND DISCREPANCIES TO BE REPORTED TO THE ARCHITECT IMMEDIATELY.

ALL RIGHTS RESERVED. THIS WORK IS COPYRIGHT AND CANNOT BE REPRODUCED OR COPIED OR MODIFIED IN ANY FORM OR BY ANY MEANS, GRAPHIC ELECTRONIC OR MECHANICAL, INCLUDING PHOTOCOPYING WITHOUT THE WRITTEN PERMISSION OF SQUIRE AND PARTNERS ARCHITECTS.


NORTH

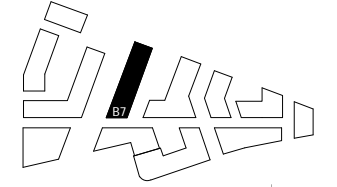

NOTE:

WHEELCHAIR ACCESSIBLE UNIT / CONVERTIBLE UNIT

WHEELCHAIR TURNING AREA

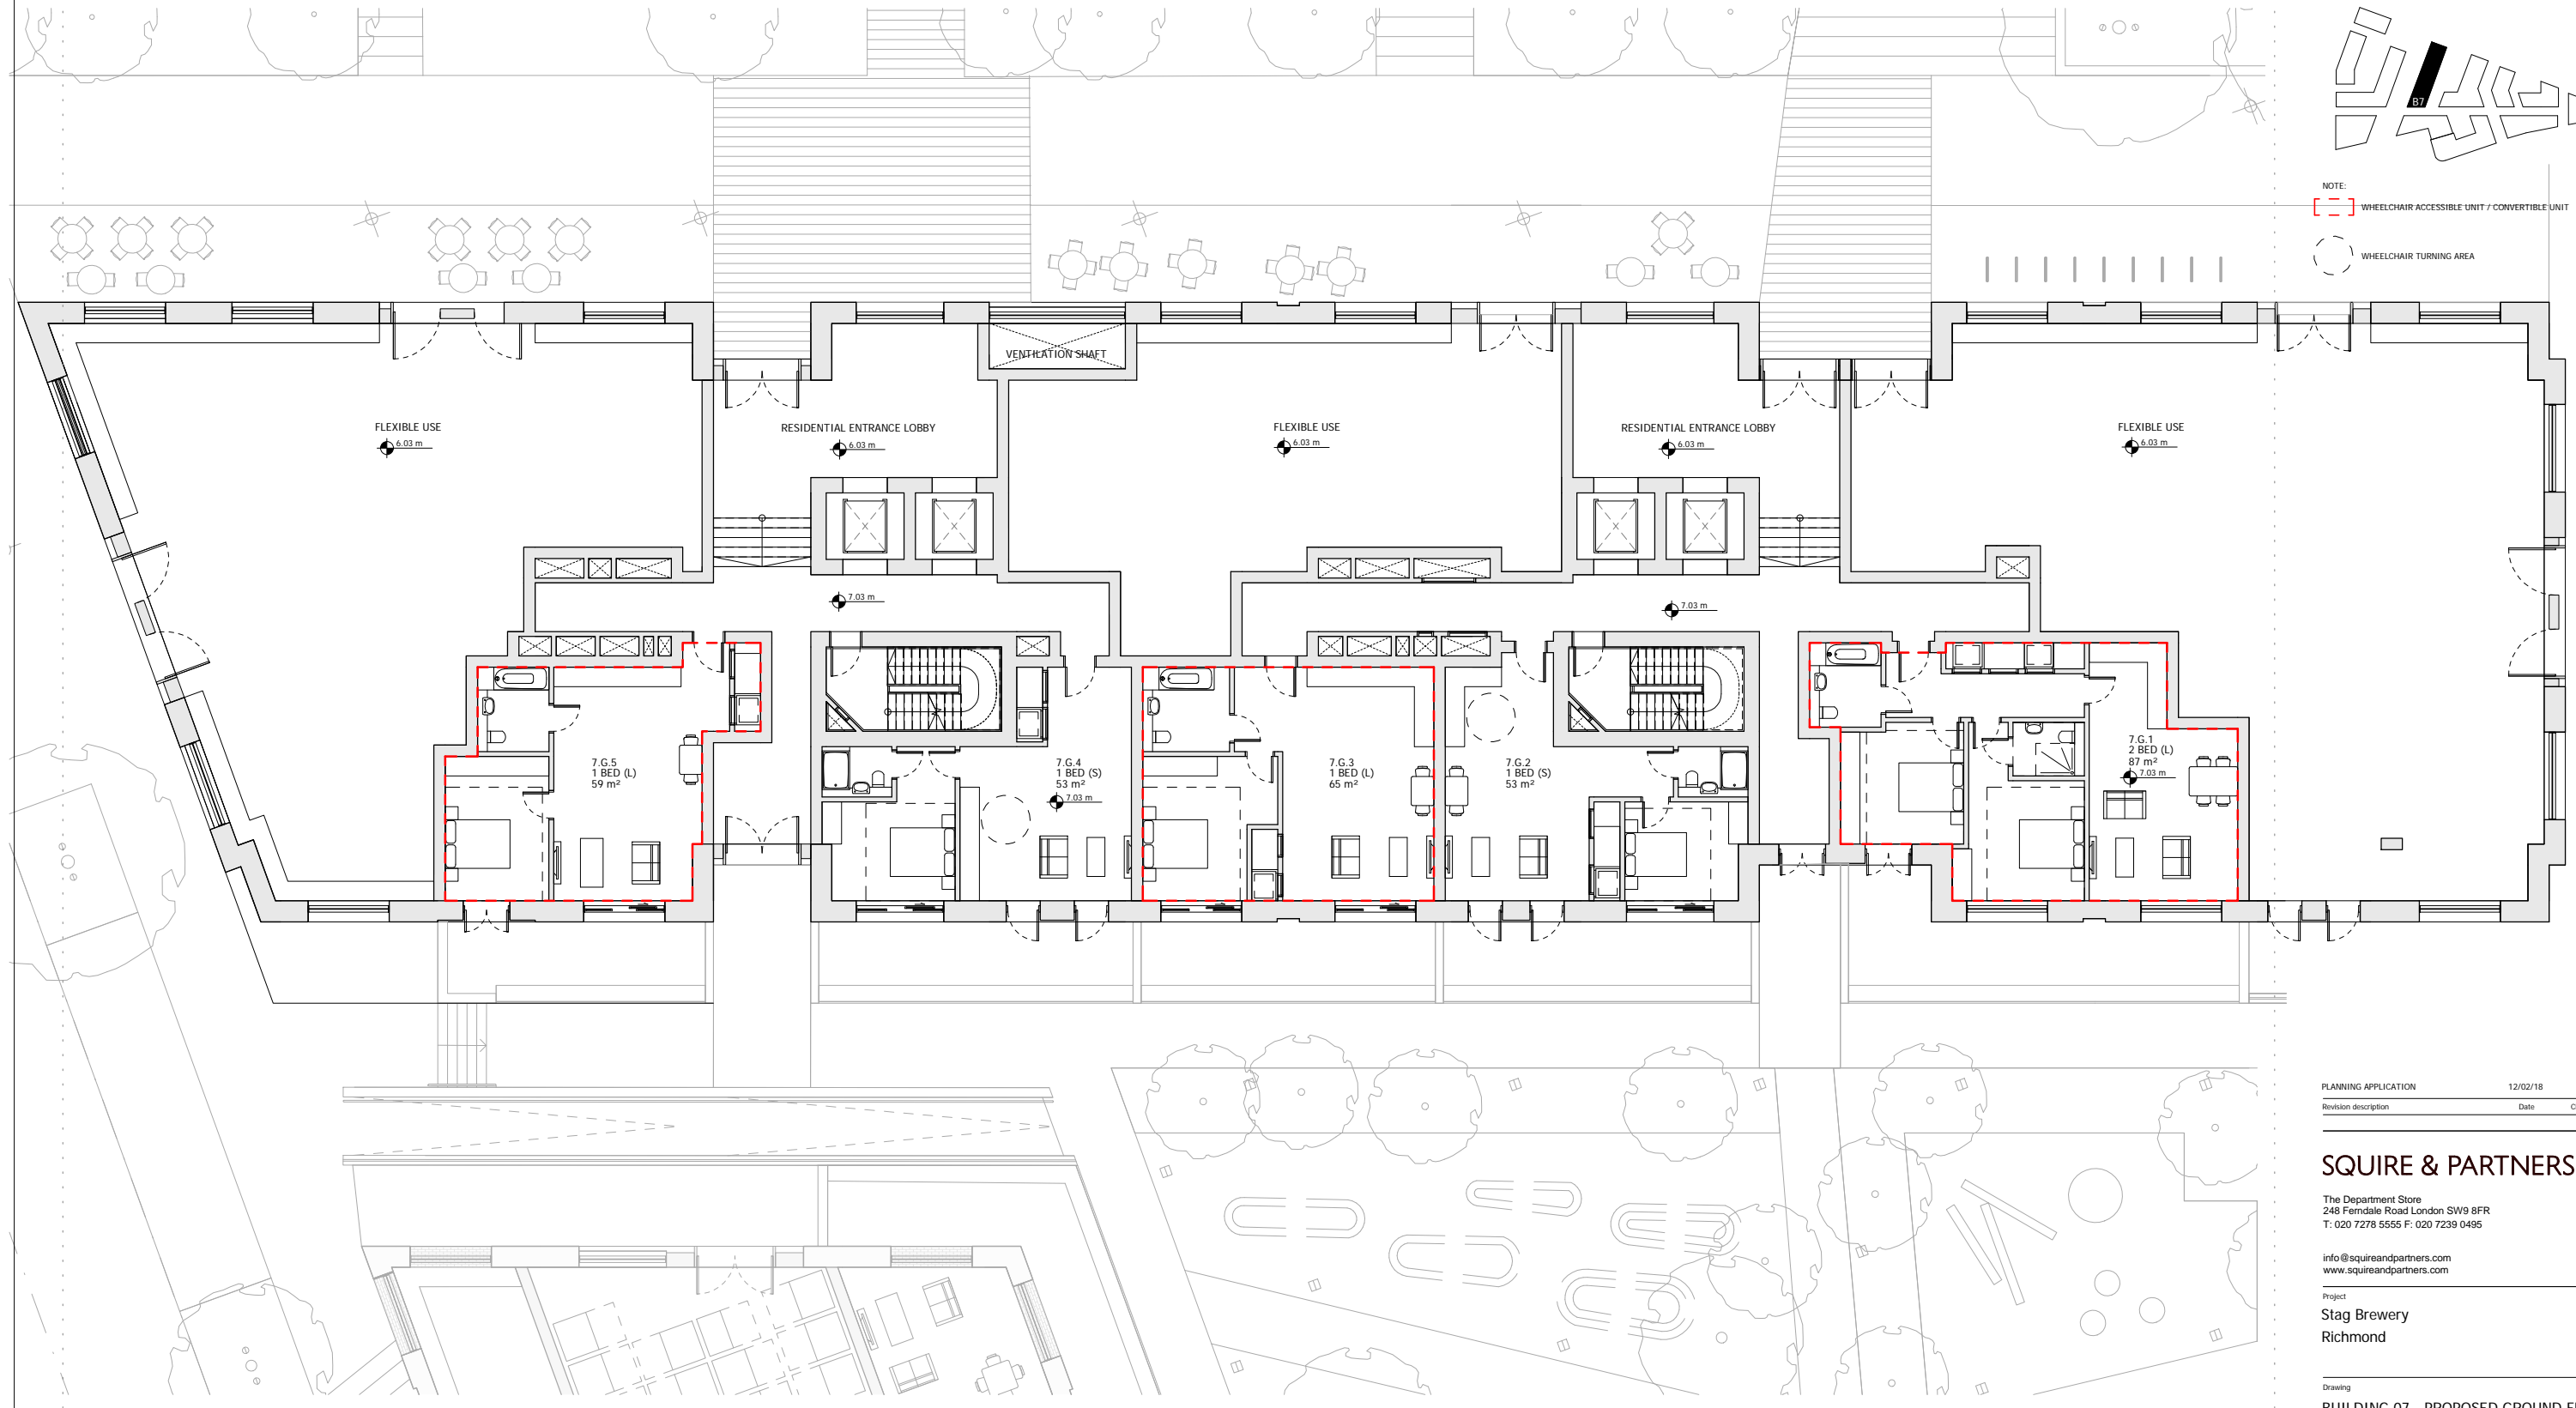

PLANNING APPLICATION	12/02/18	BJ	-
Revision description	Date	Check	Rev

### SQUIRE & PARTNERS

The Department Store  
248 Ferndale Road London SW9 8FR  
T: 020 7278 5555 F: 020 7239 0495

info@squireandpartners.com  
www.squireandpartners.com

Project  
**Stag Brewery**  
Richmond

Drawing  
**BUILDING 07 - PROPOSED GROUND FLOOR PLAN**

Drawn	Date	Scale	@ A1
TC	16/01/18	1 : 100	@ A1
Job Number	Drawing number	Revision	
16019	C645_B07_P_00_001	-	



NORTH




NOTES:

DO NOT SCALE FROM THIS DRAWING. ALL DIMENSIONS TO BE CHECKED ON SITE. ALL OMISSIONS AND DISCREPANCIES TO BE REPORTED TO THE ARCHITECT IMMEDIATELY.

ALL RIGHTS RESERVED. THIS WORK IS COPYRIGHT AND CANNOT BE REPRODUCED OR COPIED OR MODIFIED IN ANY FORM OR BY ANY MEANS, GRAPHIC ELECTRONIC OR MECHANICAL, INCLUDING PHOTOCOPYING WITHOUT THE WRITTEN PERMISSION OF SQUIRE AND PARTNERS ARCHITECTS.


NORTH

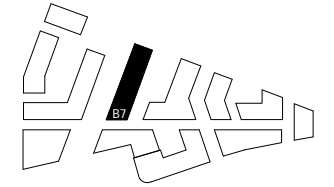

NOTE:

[Red dashed box] WHEELCHAIR ACCESSIBLE UNIT / CONVERTIBLE UNIT

[Dashed circle] WHEELCHAIR TURNING AREA

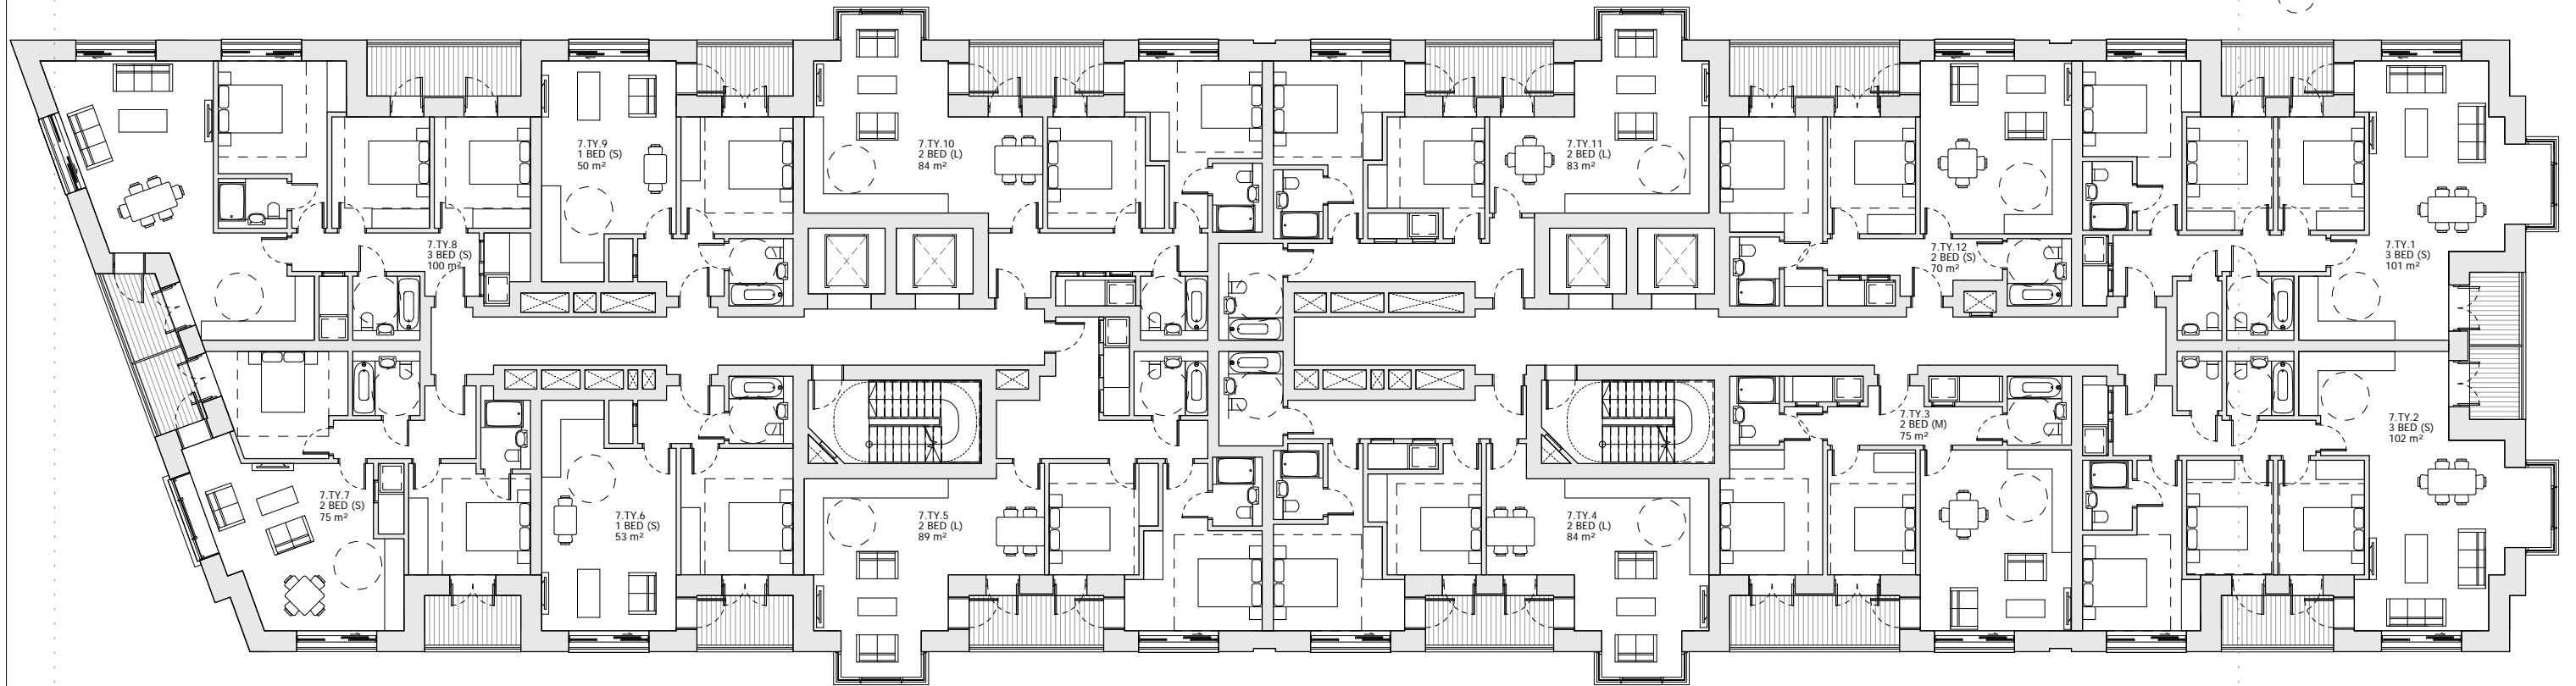

NOTE:

TYPICAL LEVEL APPLIES TO LEVELS 01, 02, 03 & 04

Revision description	Date	Check	Rev
PLANNING APPLICATION	12/02/18	BJ	-

### SQUIRE & PARTNERS


The Department Store  
248 Ferndale Road London SW9 8FR  
T: 020 7278 5555 F: 020 7239 0495

info@squireandpartners.com  
www.squireandpartners.com

Project  
**Stag Brewery**  
Richmond



Drawing  
**BUILDING 07 - PROPOSED TYPICAL FLOOR PLAN**

Drawn	Date	Scale	@ A1
TC	16/01/18	1:100	@ A1
Job Number	Drawing number	Revision	
16019	C645_B07_P_TY_001	-	

 




NOTES:  
 DO NOT SCALE FROM THIS DRAWING. ALL DIMENSIONS TO BE CHECKED ON SITE. ALL OMISSIONS AND DISCREPANCIES TO BE REPORTED TO THE ARCHITECT IMMEDIATELY.  
 ALL RIGHTS RESERVED. THIS WORK IS COPYRIGHT AND CANNOT BE REPRODUCED OR COPIED OR MODIFIED IN ANY FORM OR BY ANY MEANS, GRAPHIC ELECTRONIC OR MECHANICAL, INCLUDING PHOTOCOPYING WITHOUT THE WRITTEN PERMISSION OF SQUIRE AND PARTNERS ARCHITECTS.

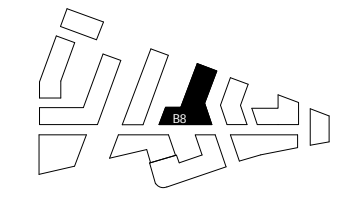 

NOTE:  
 [Red dashed line] WHEELCHAIR ACCESSIBLE UNIT / CONVERTIBLE UNIT  
 [Dashed circle] WHEELCHAIR TURNING AREA

 

PLANNING APPLICATION	12/02/18	BJ	-
Revision description	Date	Check	Rev

## SQUIRE & PARTNERS

The Department Store  
 248 Ferndale Road London SW9 8FR  
 T: 020 7278 5555 F: 020 7239 0495

info@squireandpartners.com  
 www.squireandpartners.com

Project  
**Stag Brewery**  
 Richmond


Drawing  
**BUILDING 08 - PROPOSED GROUND FLOOR PLAN**



Drawn	Date	Scale	@ A1
KH	16/01/18	1:125	@ A3
Job Number	Drawing number	Revision	
16019	C645_B08_P_00_001	-	






NOTES:  
 DO NOT SCALE FROM THIS DRAWING. ALL DIMENSIONS TO BE CHECKED ON SITE. ALL OMISSIONS AND DISCREPANCIES TO BE REPORTED TO THE ARCHITECT IMMEDIATELY.  
 ALL RIGHTS RESERVED. THIS WORK IS COPYRIGHT AND CANNOT BE REPRODUCED OR COPIED OR MODIFIED IN ANY FORM OR BY ANY MEANS, GRAPHIC ELECTRONIC OR MECHANICAL, INCLUDING PHOTOCOPYING WITHOUT THE WRITTEN PERMISSION OF SQUIRE AND PARTNERS ARCHITECTS.

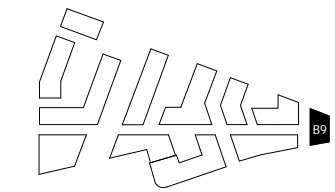

 NOTE:  
 WHEELCHAIR ACCESSIBLE UNIT / CONVERTIBLE UNIT  
 WHEELCHAIR TURNING AREA

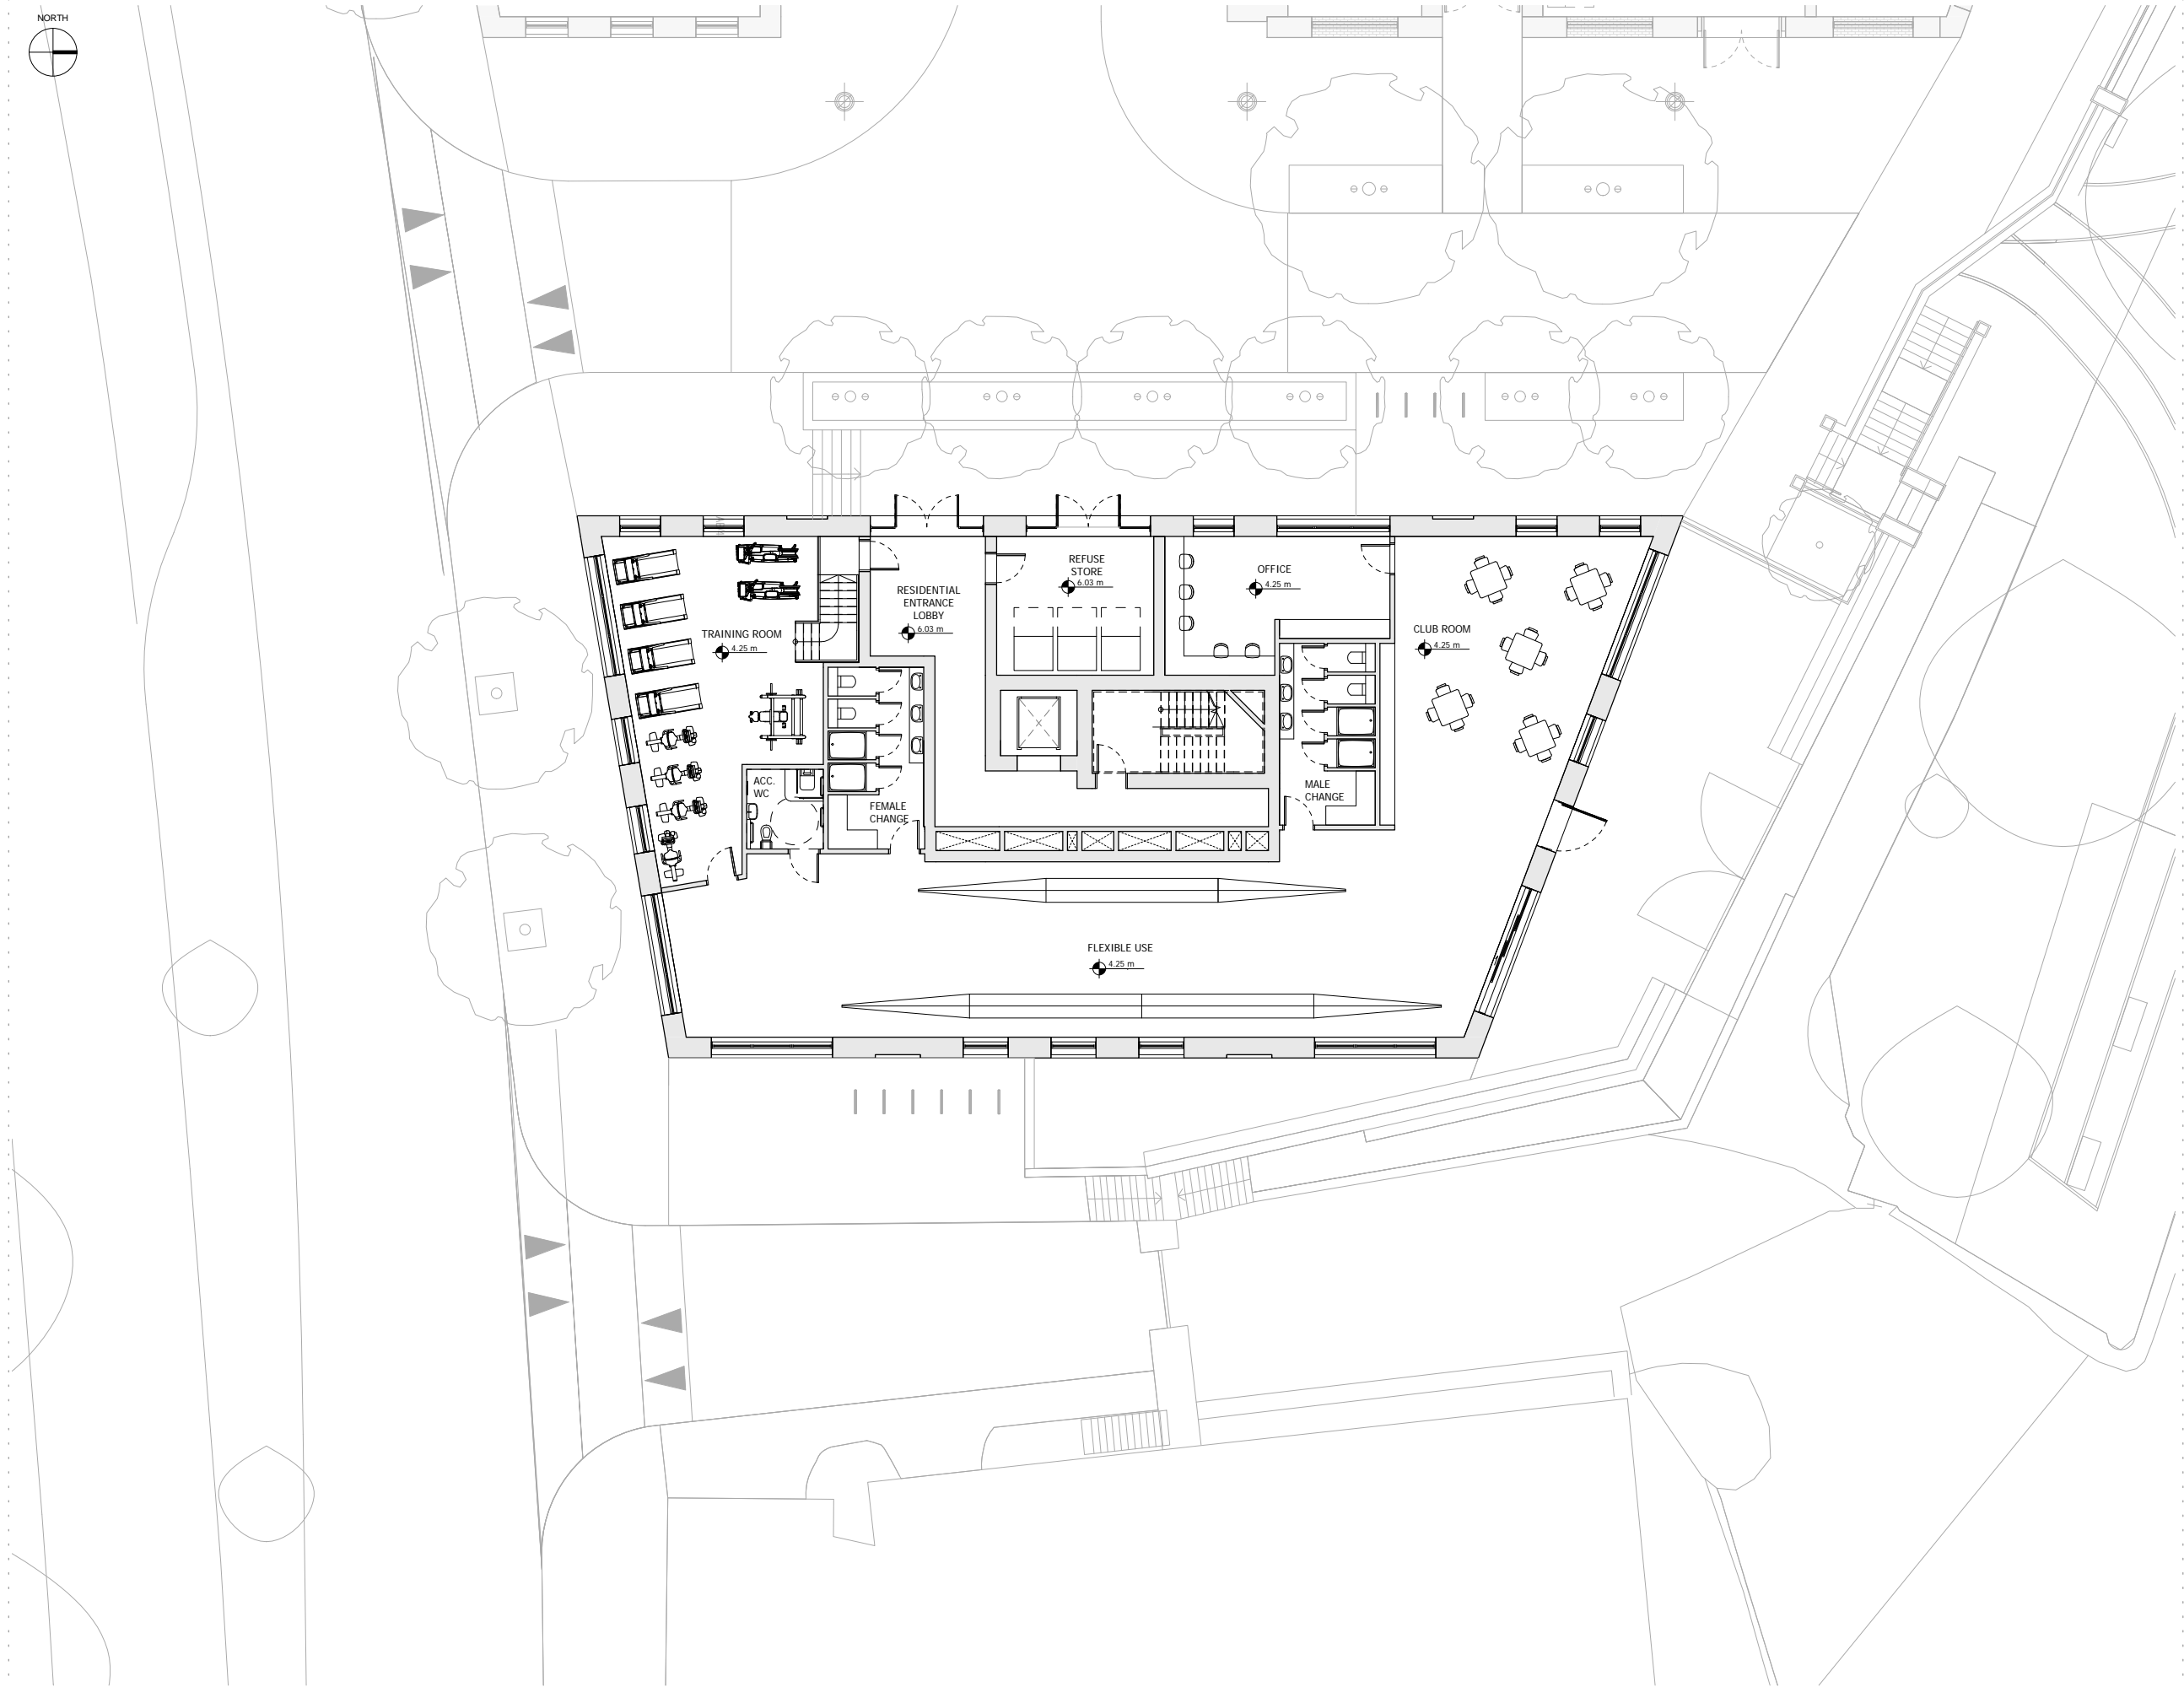

Revision description	Date	Check	Rev
PLANNING APPLICATION	12/02/18	BJ	-

## SQUIRE & PARTNERS


The Department Store  
 248 Ferndale Road London SW9 8FR  
 T: 020 7278 5555 F: 020 7239 0495

info@squireandpartners.com  
 www.squireandpartners.com


Project  
**Stag Brewery**  
 Richmond

Drawing  
**BUILDING 09 - PROPOSED GROUND FLOOR PLAN**


Drawn	Date	Scale	@ A1
KH	16/01/18	1 : 100	@ A1
Job Number	Drawing number	Revision	
16019	C645_B09_P_00_001	-	-

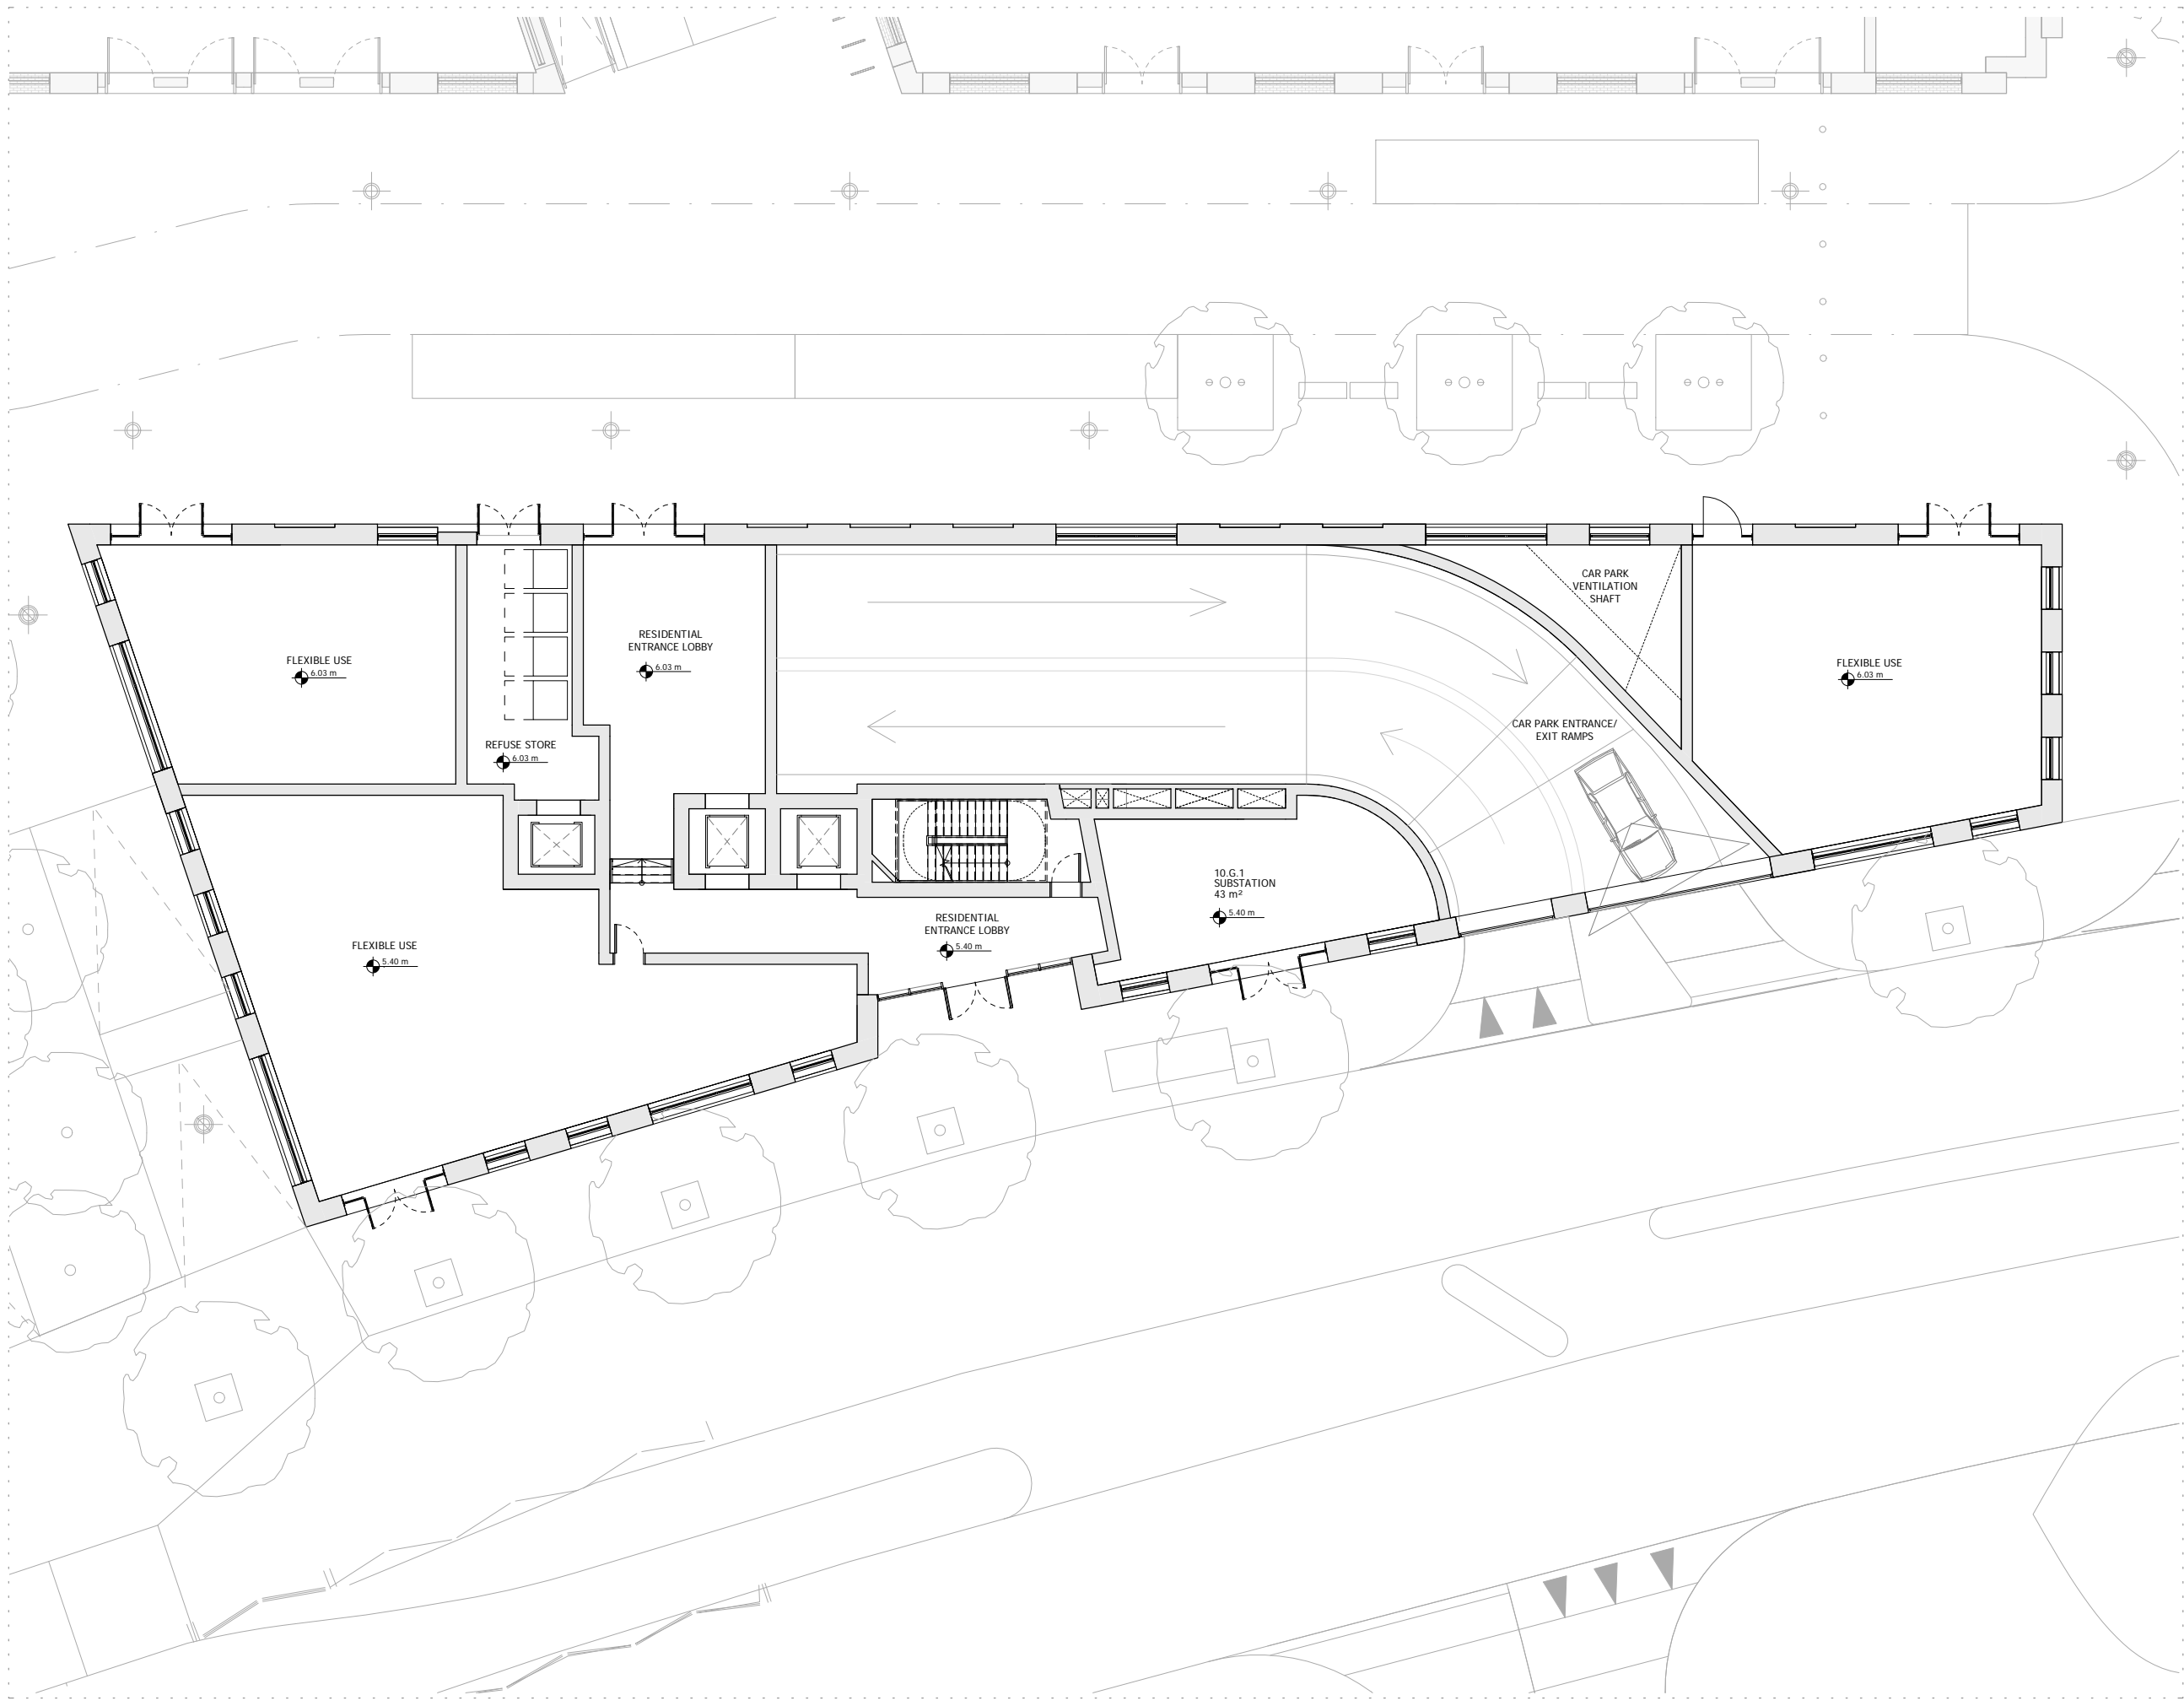

NOTES:  
 DO NOT SCALE FROM THIS DRAWING. ALL DIMENSIONS TO BE CHECKED ON SITE. ALL OMISSIONS AND DISCREPANCIES TO BE REPORTED TO THE ARCHITECT IMMEDIATELY.  
 ALL RIGHTS RESERVED. THIS WORK IS COPYRIGHT AND CANNOT BE REPRODUCED OR COPIED OR MODIFIED IN ANY FORM OR BY ANY MEANS, GRAPHIC ELECTRONIC OR MECHANICAL, INCLUDING PHOTOCOPYING WITHOUT THE WRITTEN PERMISSION OF SQUIRE AND PARTNERS ARCHITECTS.

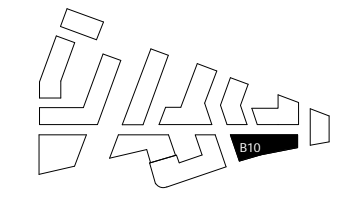

NOTE:  
 [Red dashed box] WHEELCHAIR ACCESSIBLE UNIT / CONVERTIBLE UNIT  
 [Dashed circle] WHEELCHAIR TURNING AREA

 

Revision description	Date	Check	Rev
PLANNING APPLICATION	12/02/18	BJ	-


**SQUIRE & PARTNERS**  
 The Department Store  
 248 Ferndale Road London SW9 8FR  
 T: 020 7278 5555 F: 020 7239 0495  
 info@squireandpartners.com  
 www.squireandpartners.com

Project  
**Stag Brewery**  
 Richmond

Drawing  
**BUILDING 10 - PROPOSED GROUND FLOOR PLAN**



Drawn	Date	Scale
KH	16/01/18	1 : 100 @ A1 1 : 200 @ A3
Job Number	Drawing number	Revision
16019	C645_B10_P_00_001	-



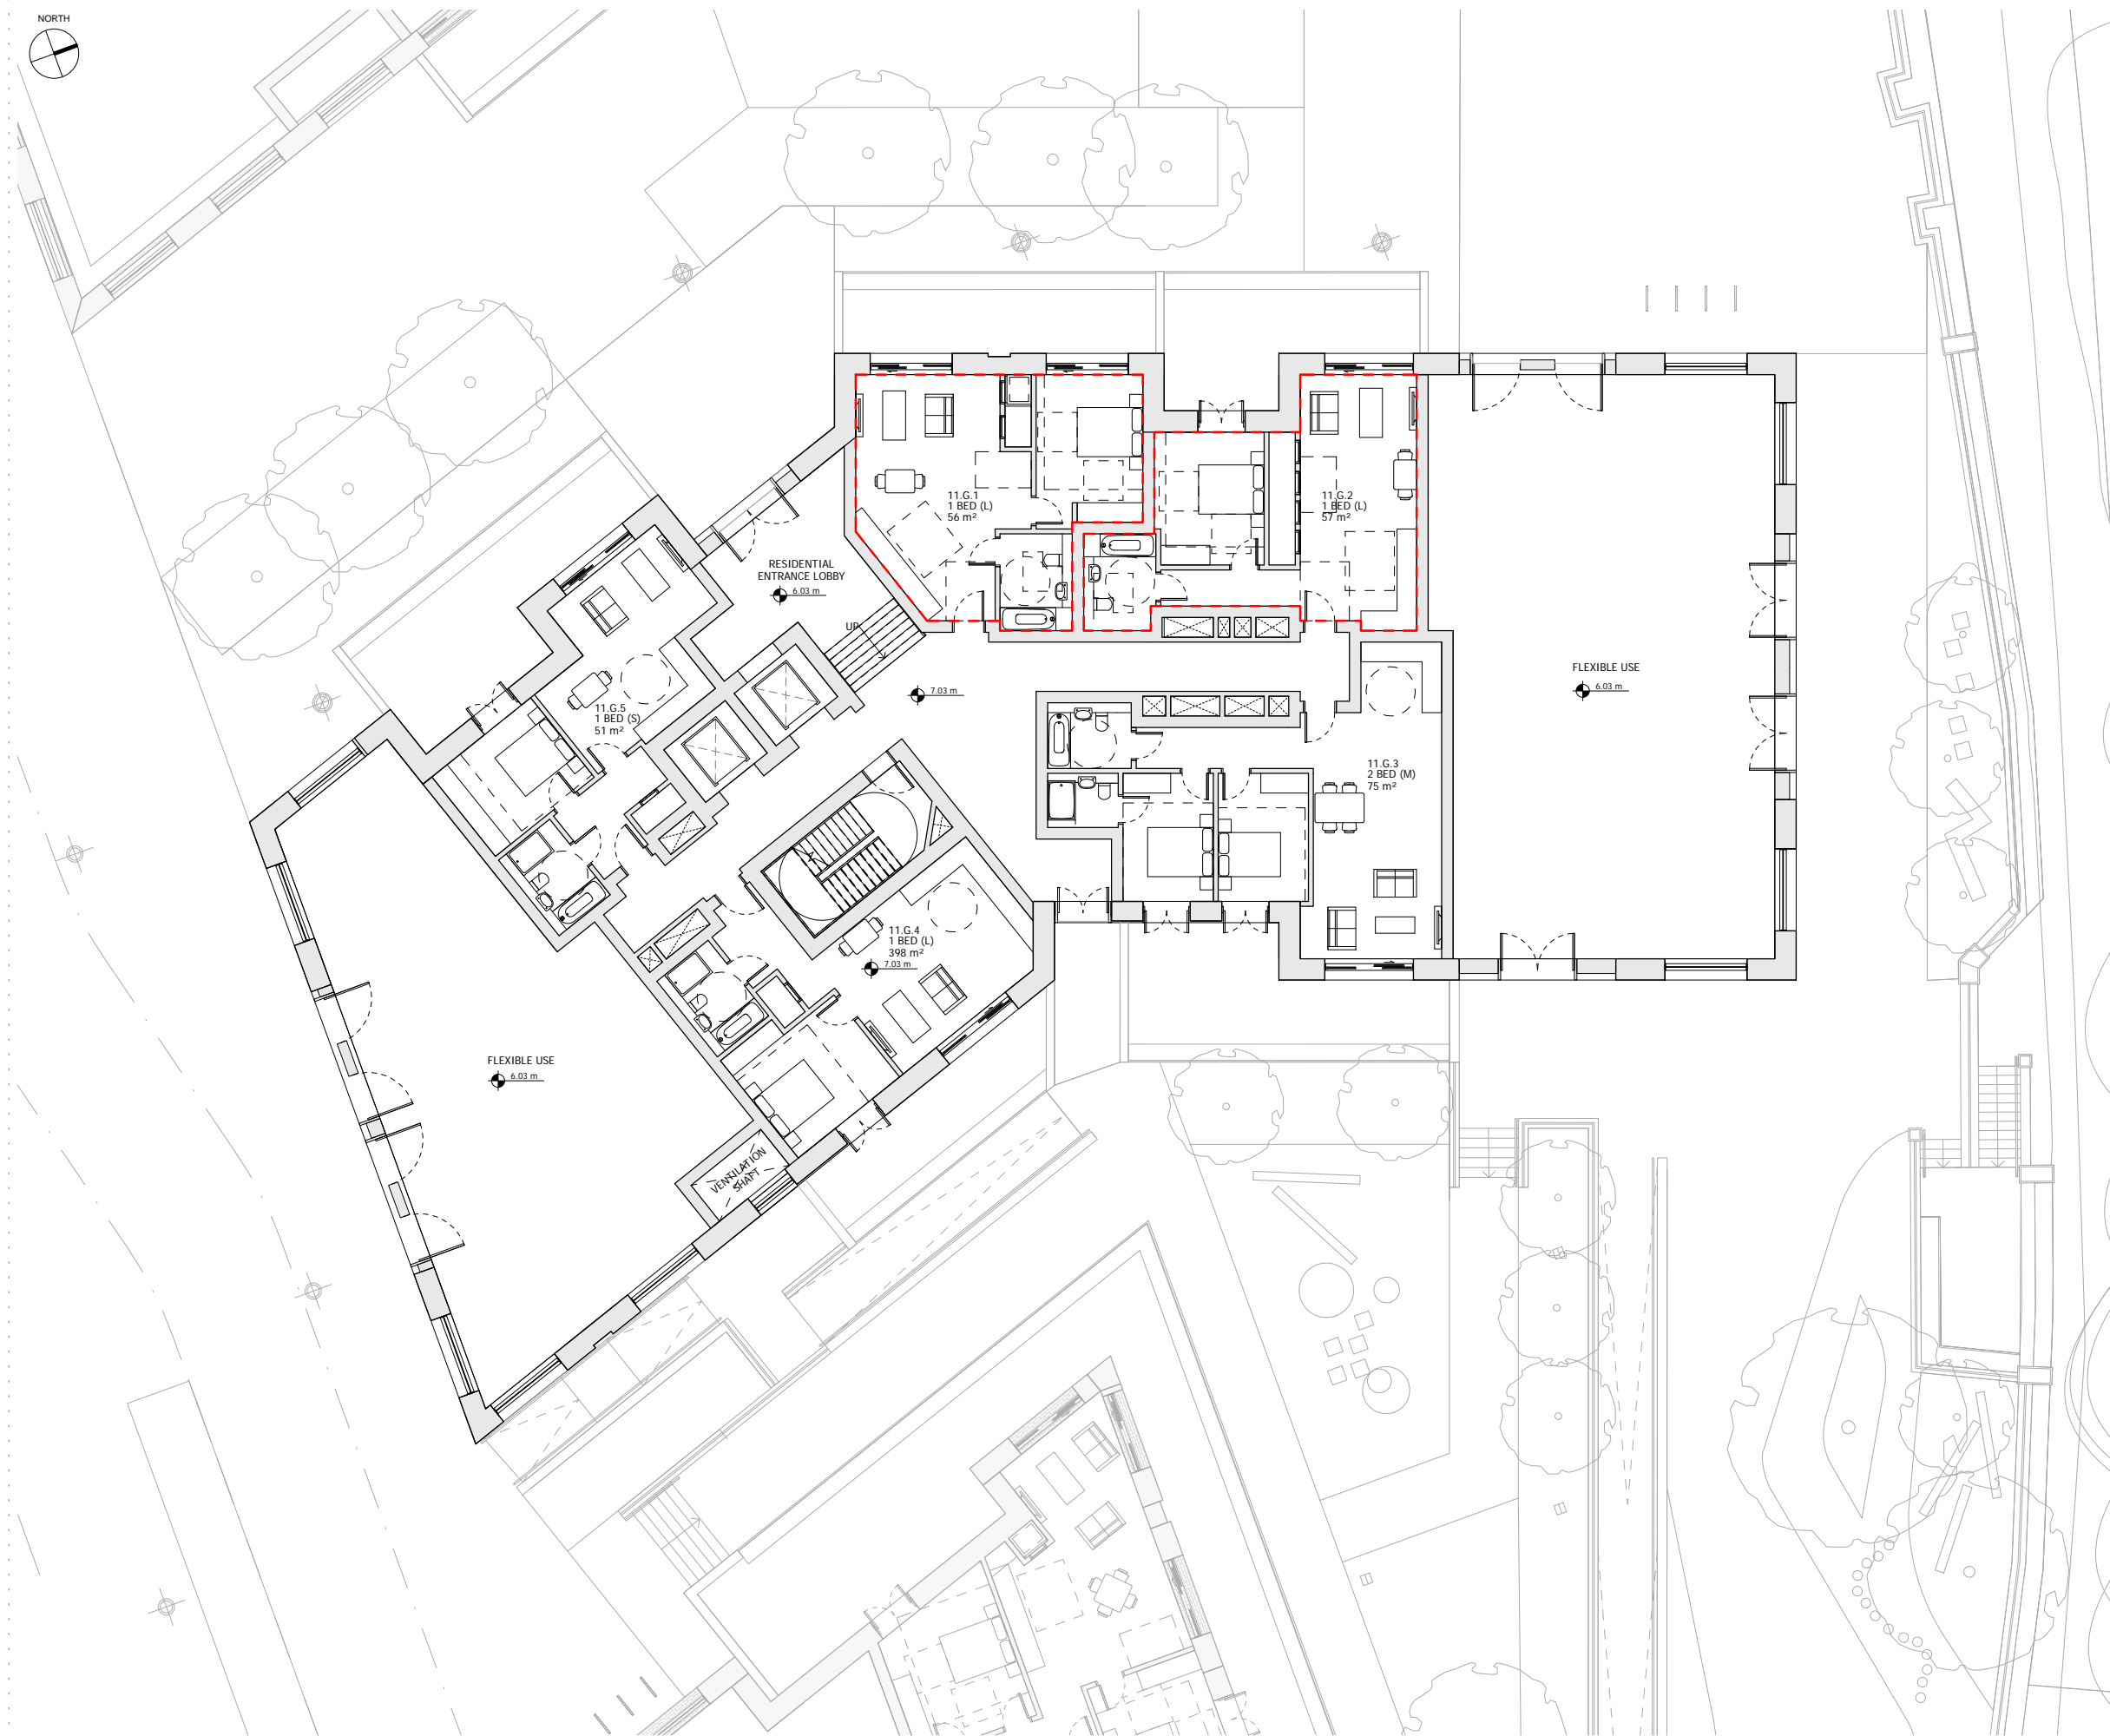


NOTES:  
DO NOT SCALE FROM THIS DRAWING. ALL DIMENSIONS TO BE CHECKED ON SITE. ALL OMISSIONS AND DISCREPANCIES TO BE REPORTED TO THE ARCHITECT IMMEDIATELY.

ALL RIGHTS RESERVED. THIS WORK IS COPYRIGHT AND CANNOT BE REPRODUCED OR COPIED OR MODIFIED IN ANY FORM OR BY ANY MEANS, GRAPHIC ELECTRONIC OR MECHANICAL, INCLUDING PHOTOCOPYING WITHOUT THE WRITTEN PERMISSION OF SQUIRE AND PARTNERS ARCHITECTS.

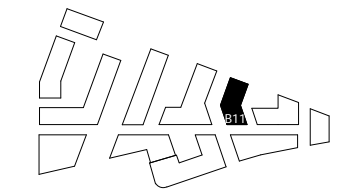 

NOTE:  
[Red dashed line] WHEELCHAIR ACCESSIBLE UNIT / CONVERTIBLE UNIT  
[Dashed circle] WHEELCHAIR TURNING AREA

 

PLANNING APPLICATION	12/02/18	BJ	-
Revision description	Date	Check	Rev

## SQUIRE & PARTNERS


The Department Store  
248 Ferndale Road London SW9 8FR  
T: 020 7278 5555 F: 020 7239 0495

info@squireandpartners.com  
www.squireandpartners.com

Project  
**Stag Brewery**  
Richmond


Drawing  
**BUILDING 11 - PROPOSED GROUND FLOOR PLAN**



Drawn	Date	Scale
KH	16/01/18	1 : 100 @ A1 1 : 200 @ A3
Job Number	Drawing number	Revision
16019	C645_B11_P_00_001	-

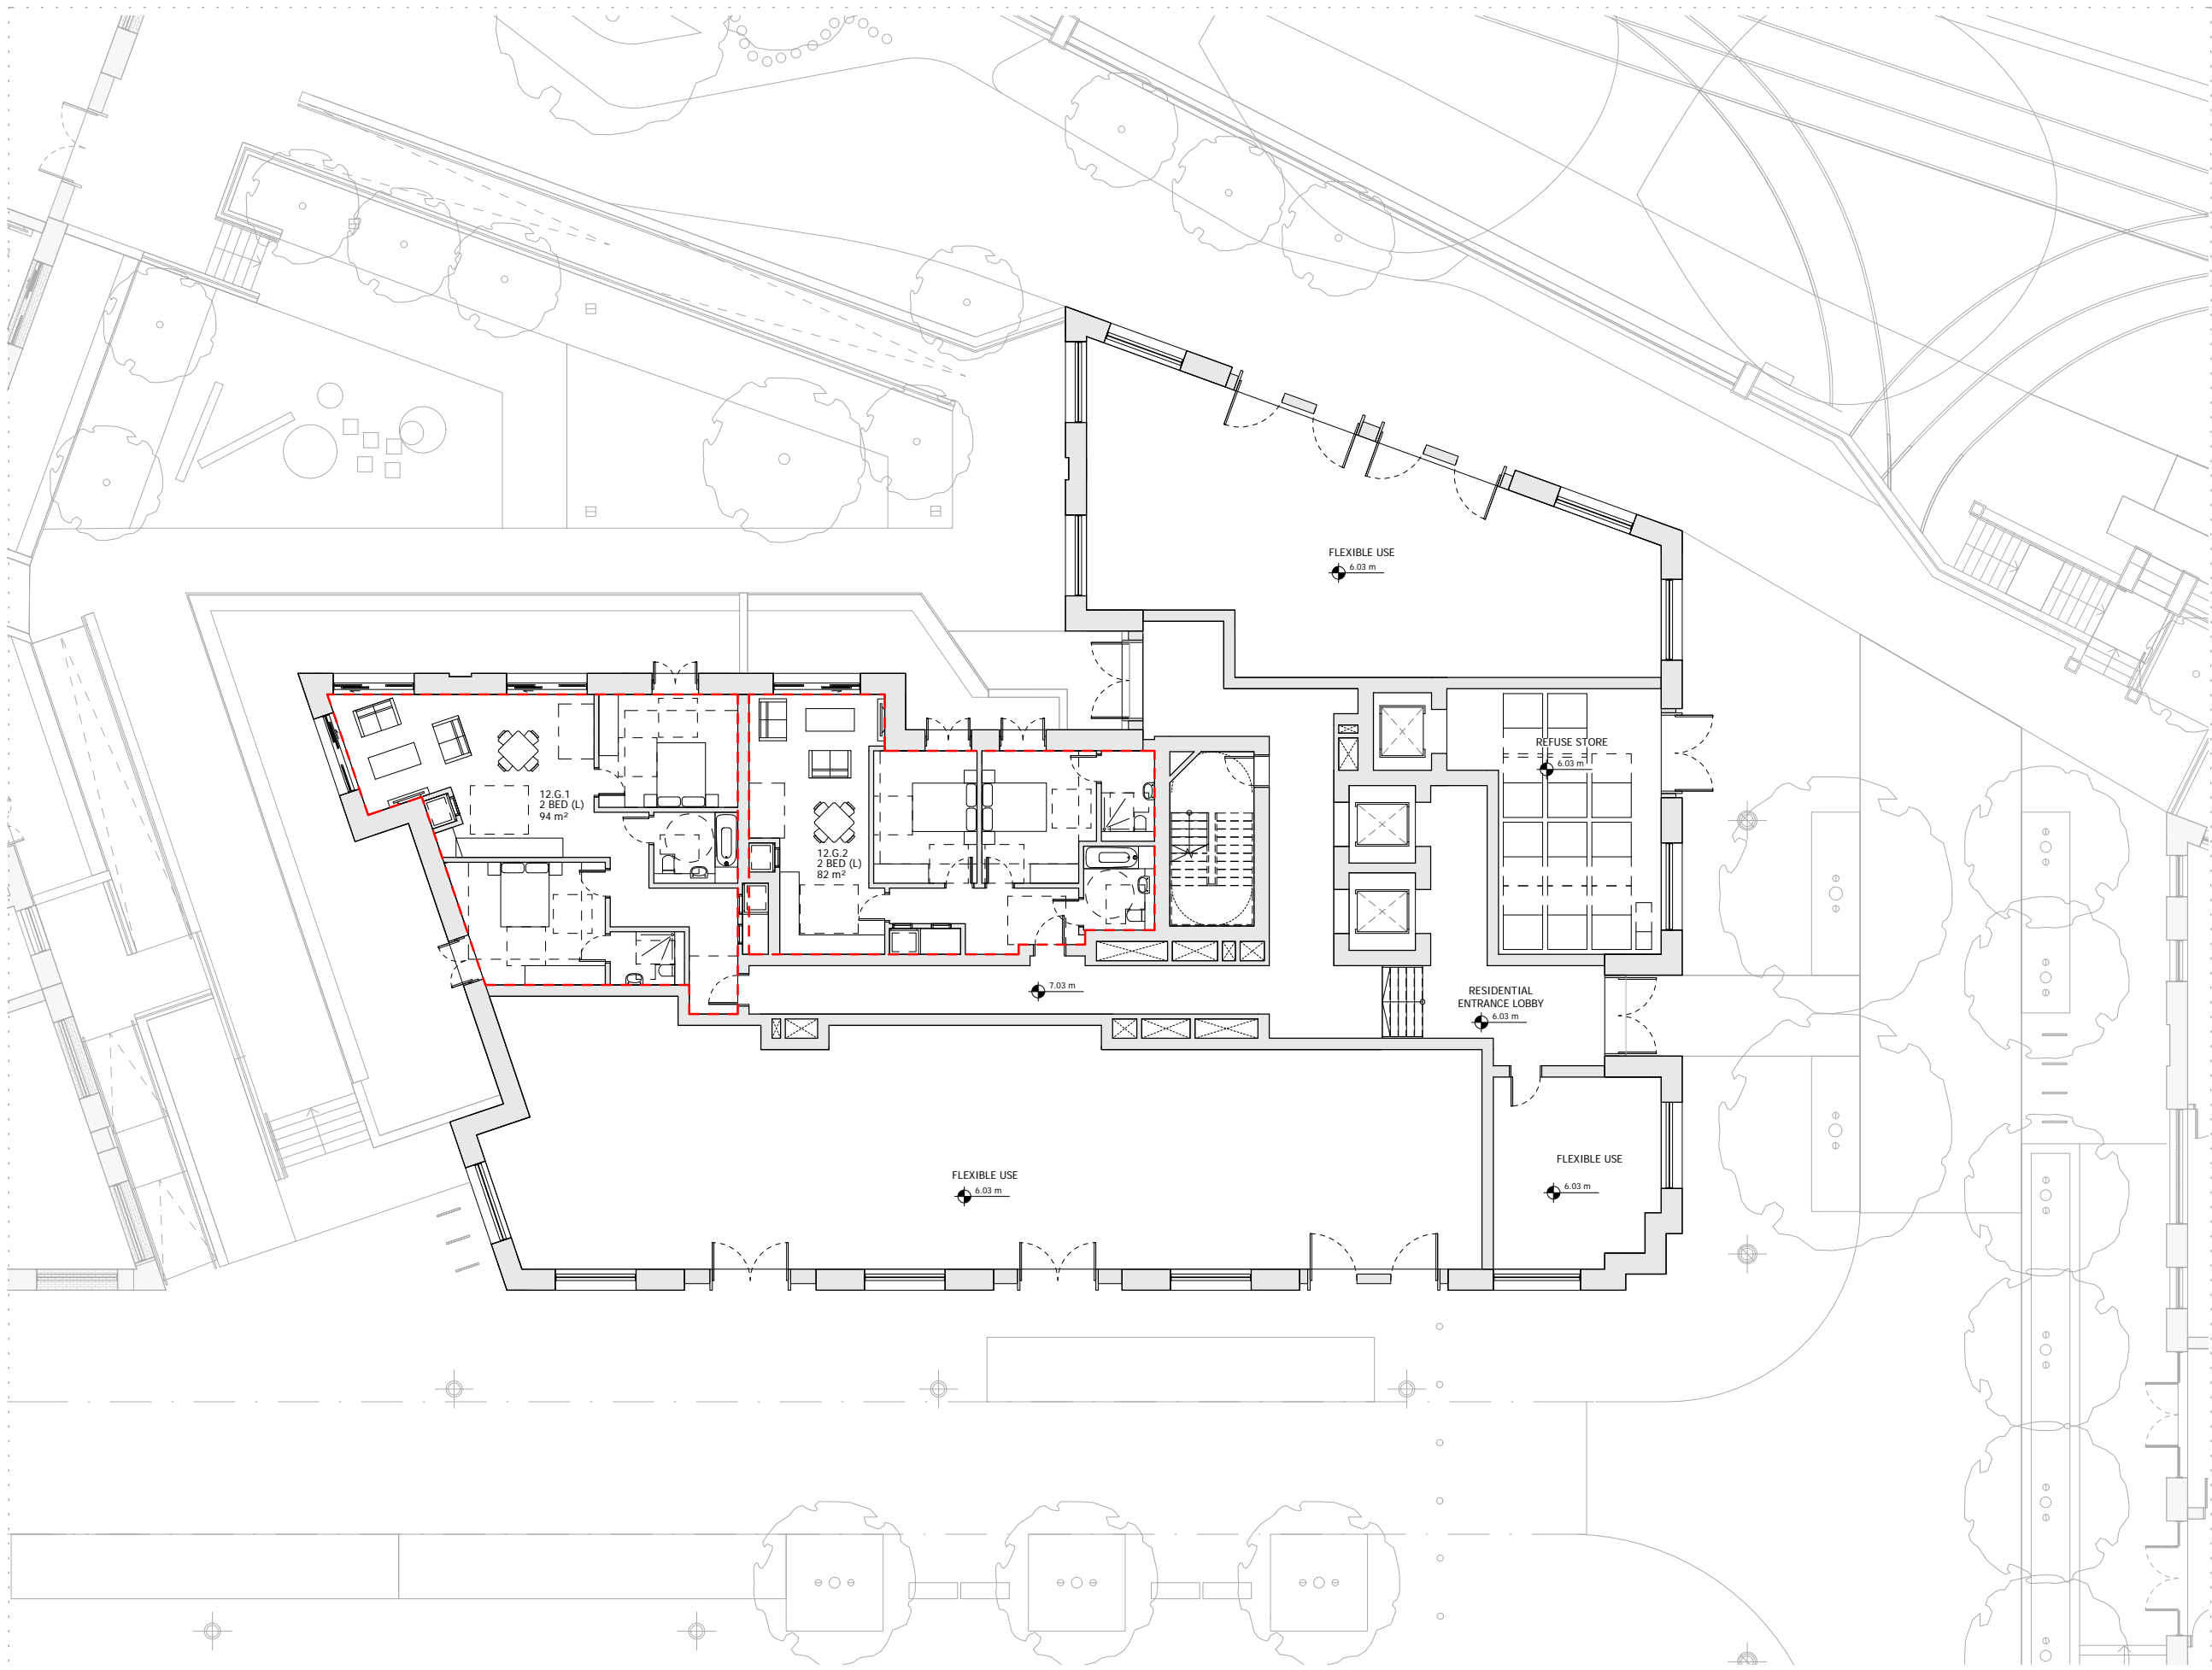


NOTES:  
DO NOT SCALE FROM THIS DRAWING. ALL DIMENSIONS TO BE CHECKED ON SITE. ALL OMISSIONS AND DISCREPANCIES TO BE REPORTED TO THE ARCHITECT IMMEDIATELY.

ALL RIGHTS RESERVED. THIS WORK IS COPYRIGHT AND CANNOT BE REPRODUCED OR COPIED OR MODIFIED IN ANY FORM OR BY ANY MEANS, GRAPHIC ELECTRONIC OR MECHANICAL, INCLUDING PHOTOCOPYING WITHOUT THE WRITTEN PERMISSION OF SQUIRE AND PARTNERS ARCHITECTS.

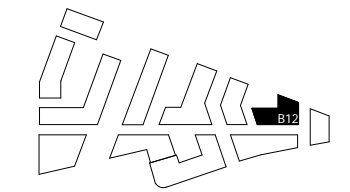

 NOTE:  
 WHEELCHAIR ACCESSIBLE UNIT / CONVERTIBLE UNIT  
 WHEELCHAIR TURNING AREA

 

Revision description	Date	Check	Rev
PLANNING APPLICATION	12/02/18	BJ	-

## SQUIRE & PARTNERS

The Department Store  
248 Ferndale Road London SW9 8FR  
T: 020 7278 5555 F: 020 7239 0495

info@squireandpartners.com  
www.squireandpartners.com

Project  
**Stag Brewery**  
Richmond


Drawing  
**BUILDING 12 - PROPOSED GROUND FLOOR PLAN**

Drawn	Date	Scale
RKL	16/01/18	1 : 100 @ A1 1 : 200 @ A3
Job Number	Drawing number	Revision
16019	C645_B12_P_00_001	-




NOTES:  
DO NOT SCALE FROM THIS DRAWING. ALL DIMENSIONS TO BE CHECKED ON SITE. ALL OMISSIONS AND DISCREPANCIES TO BE REPORTED TO THE ARCHITECT IMMEDIATELY.

ALL RIGHTS RESERVED. THIS WORK IS COPYRIGHT AND CANNOT BE REPRODUCED OR COPIED OR MODIFIED IN ANY FORM OR BY ANY MEANS, GRAPHIC ELECTRONIC OR MECHANICAL, INCLUDING PHOTOCOPYING WITHOUT THE WRITTEN PERMISSION OF SQUIRE AND PARTNERS ARCHITECTS.

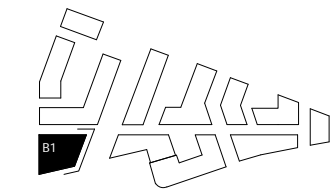

**KEY**

- 01. BRICK WALLS
- 02. METAL CLAD ROOF
- 03. HORIZONTAL CONCRETE BAND
- 04. CLEAR GLAZING WITH GREY PPC ALUMINIUM FRAMES
- 05. CLEAR GLAZING WITH BRONZE ANODIZED ALUMINIUM FRAMES
- 06. GLASS BALUSTRADE
- 07. METAL BALUSTRADE
- 08. TEXTURED BRICK DETAIL
- 09. PROFILED METAL CLADDING
- 10. BRONZE ANODIZED ALUMINIUM PROFILE
- 11. COLOURED MOSAIC TILES
- 12. BRONZE ANODIZED ALUMINIUM CLADDING
- 13. PRE-CAST CONCRETE CLADDING
- 14. DECORATIVE FRIEZE
- 15. ANODIZED ALUMINIUM VENTILATION GRILLS

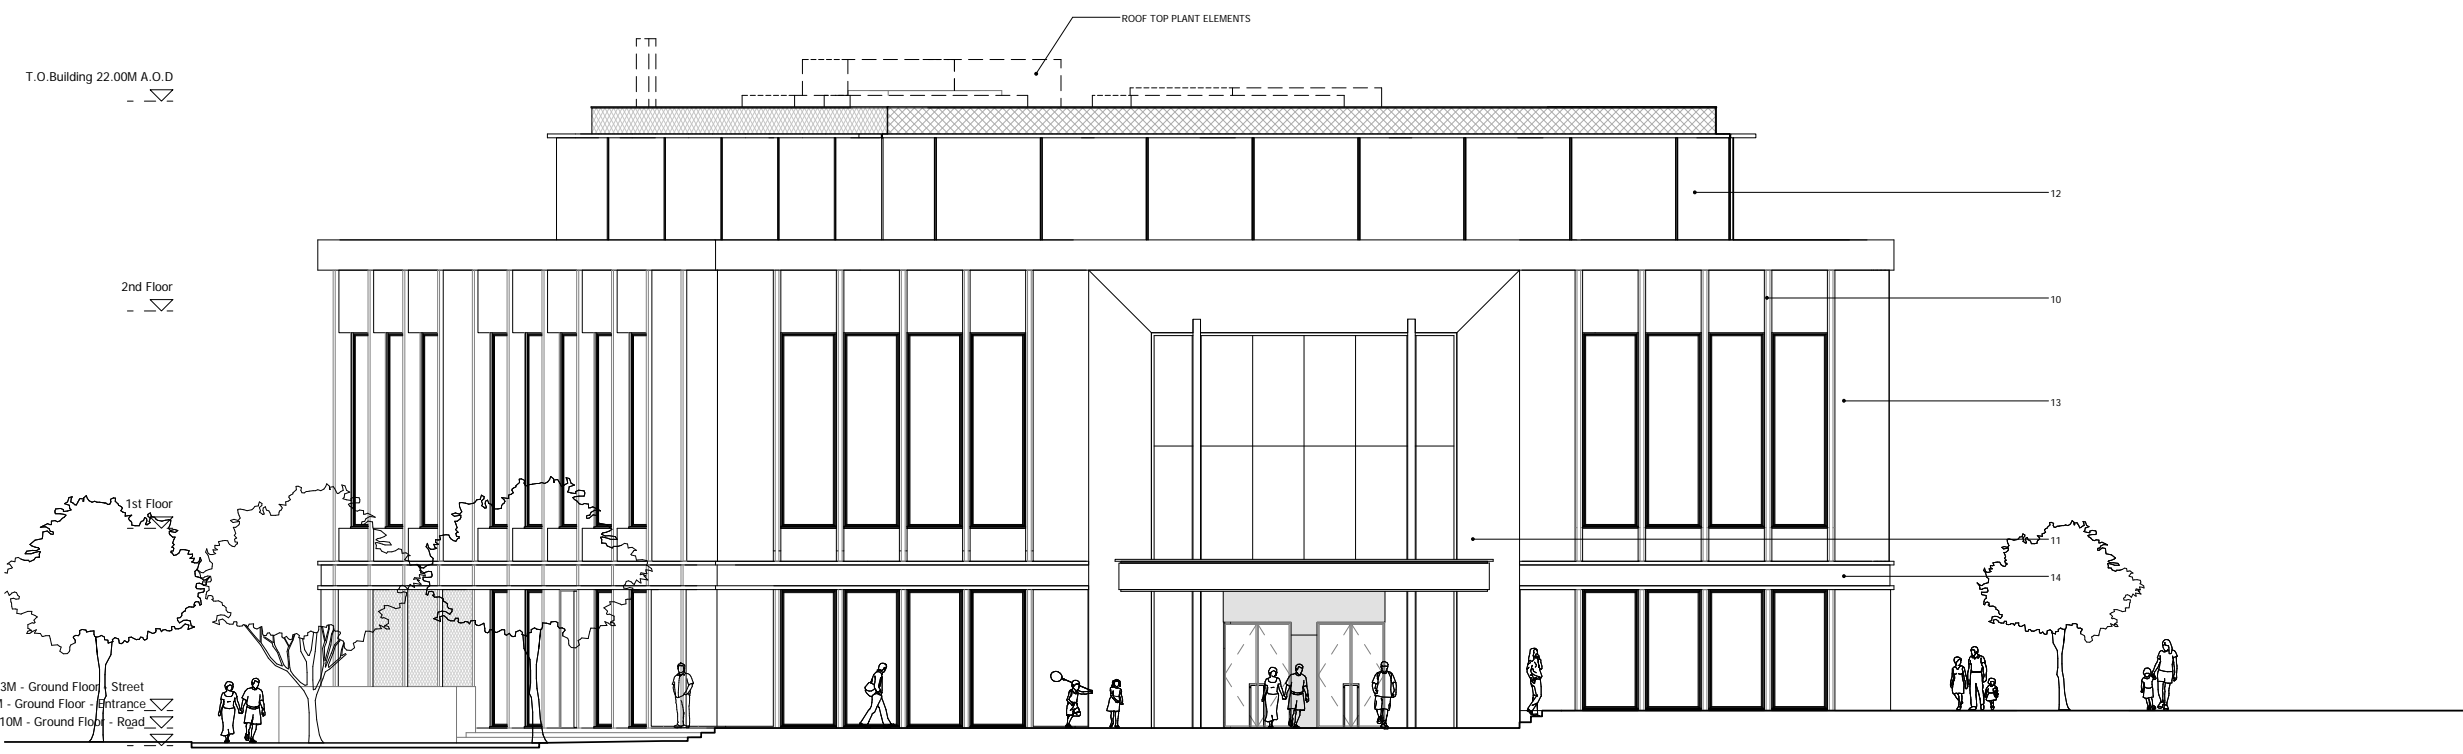

Revision description	Date	Check	Rev
PLANNING APPLICATION	12/02/18	BJ	-

**SQUIRE & PARTNERS**

The Department Store  
248 Ferndale Road London SW9 8FR  
T: 020 7278 5555 F: 020 7239 0495




info@squireandpartners.com  
www.squireandpartners.com

Project  
**Stag Brewery**  
Richmond

Drawing  
**BUILDING 01 - PROPOSED EAST ELEVATION**

Drawn	Date	Scale	@ A1
TC	17/01/18	1 : 100	@ A1
Job Number	Drawing number	Revision	
16019	C645_B01_E_E_001	-	

NOTES:  
 DO NOT SCALE FROM THIS DRAWING. ALL DIMENSIONS TO BE CHECKED ON SITE. ALL OMISSIONS AND DISCREPANCIES TO BE REPORTED TO THE ARCHITECT IMMEDIATELY.  
 ALL RIGHTS RESERVED. THIS WORK IS COPYRIGHT AND CANNOT BE REPRODUCED OR COPIED OR MODIFIED IN ANY FORM OR BY ANY MEANS, GRAPHIC ELECTRONIC OR MECHANICAL, INCLUDING PHOTOCOPYING WITHOUT THE WRITTEN PERMISSION OF SQUIRE AND PARTNERS ARCHITECTS.

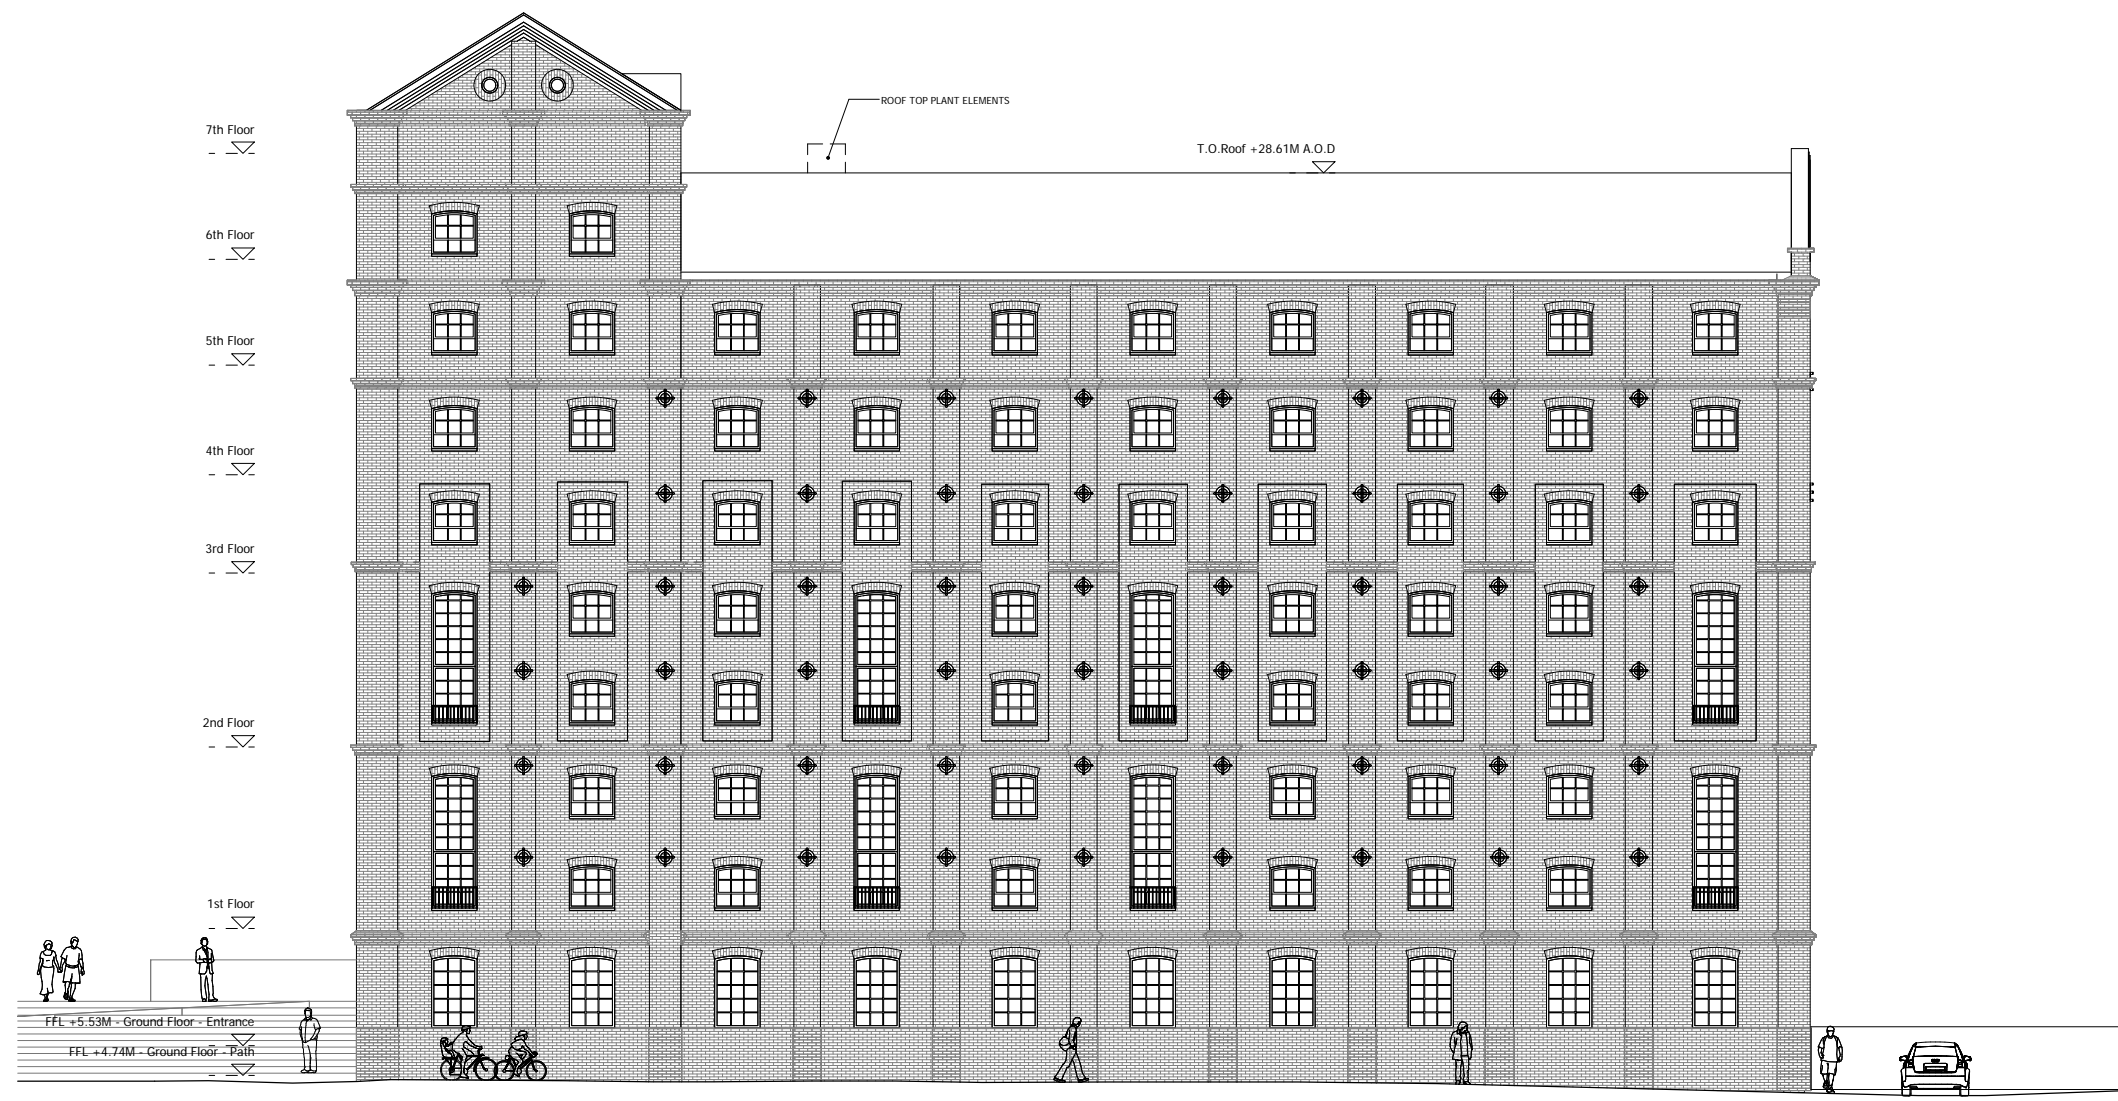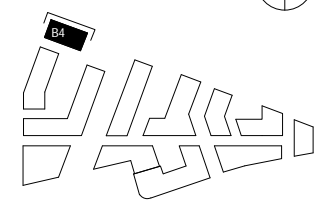 

Revision description	Date	Check	Rev
PLANNING APPLICATION	12/02/18	BJ	-

### SQUIRE & PARTNERS


The Department Store  
 248 Ferndale Road London SW9 8FR  
 T: 020 7278 5555 F: 020 7239 0495

info@squireandpartners.com  
 www.squireandpartners.com

Project  
**Stag Brewery**  
 Richmond

Drawing  
**BUILDING 04 - PROPOSED NORTH ELEVATION**


Drawn	Date	Scale	@ A1
RKL	16/01/18	1 : 100	@ A1
16019	C645_B04_E_N_001	1 : 200	@ A3
			Revision
			-

 




NOTES:  
DO NOT SCALE FROM THIS DRAWING. ALL DIMENSIONS TO BE CHECKED ON SITE. ALL OMISSIONS AND DISCREPANCIES TO BE REPORTED TO THE ARCHITECT IMMEDIATELY.

ALL RIGHTS RESERVED. THIS WORK IS COPYRIGHT AND CANNOT BE REPRODUCED OR COPIED OR MODIFIED IN ANY FORM OR BY ANY MEANS, GRAPHIC ELECTRONIC OR MECHANICAL, INCLUDING PHOTOCOPYING WITHOUT THE WRITTEN PERMISSION OF SQUIRE AND PARTNERS ARCHITECTS.

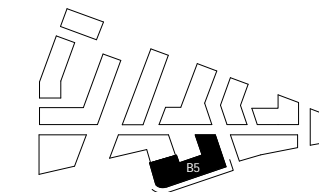

**KEY**

- 01. BRICK WALLS
- 02. METAL CLAD ROOF
- 03. HORIZONTAL CONCRETE BAND
- 04. CLEAR GLAZING WITH GREY PPC ALUMINIUM FRAMES
- 05. CLEAR GLAZING WITH BRONZE ANODIZED ALUMINIUM FRAMES
- 06. GLASS BALUSTRADE
- 07. METAL BALUSTRADE
- 08. TEXTURED BRICK DETAIL
- 09. PROFILED METAL CLADDING
- 10. BRONZE ANODIZED ALUMINIUM PROFILE
- 11. COLOURED MOSAIC TILES
- 12. CURTAIN WALL
- 13. PRE-CAST CONCRETE CLADDING
- 14. DECORATIVE FRIEZE
- 15. FASCIA SIGNAGE
- 16. OBSCURE GLAZING
- 17. STRUCTURAL GLAZED ROOF

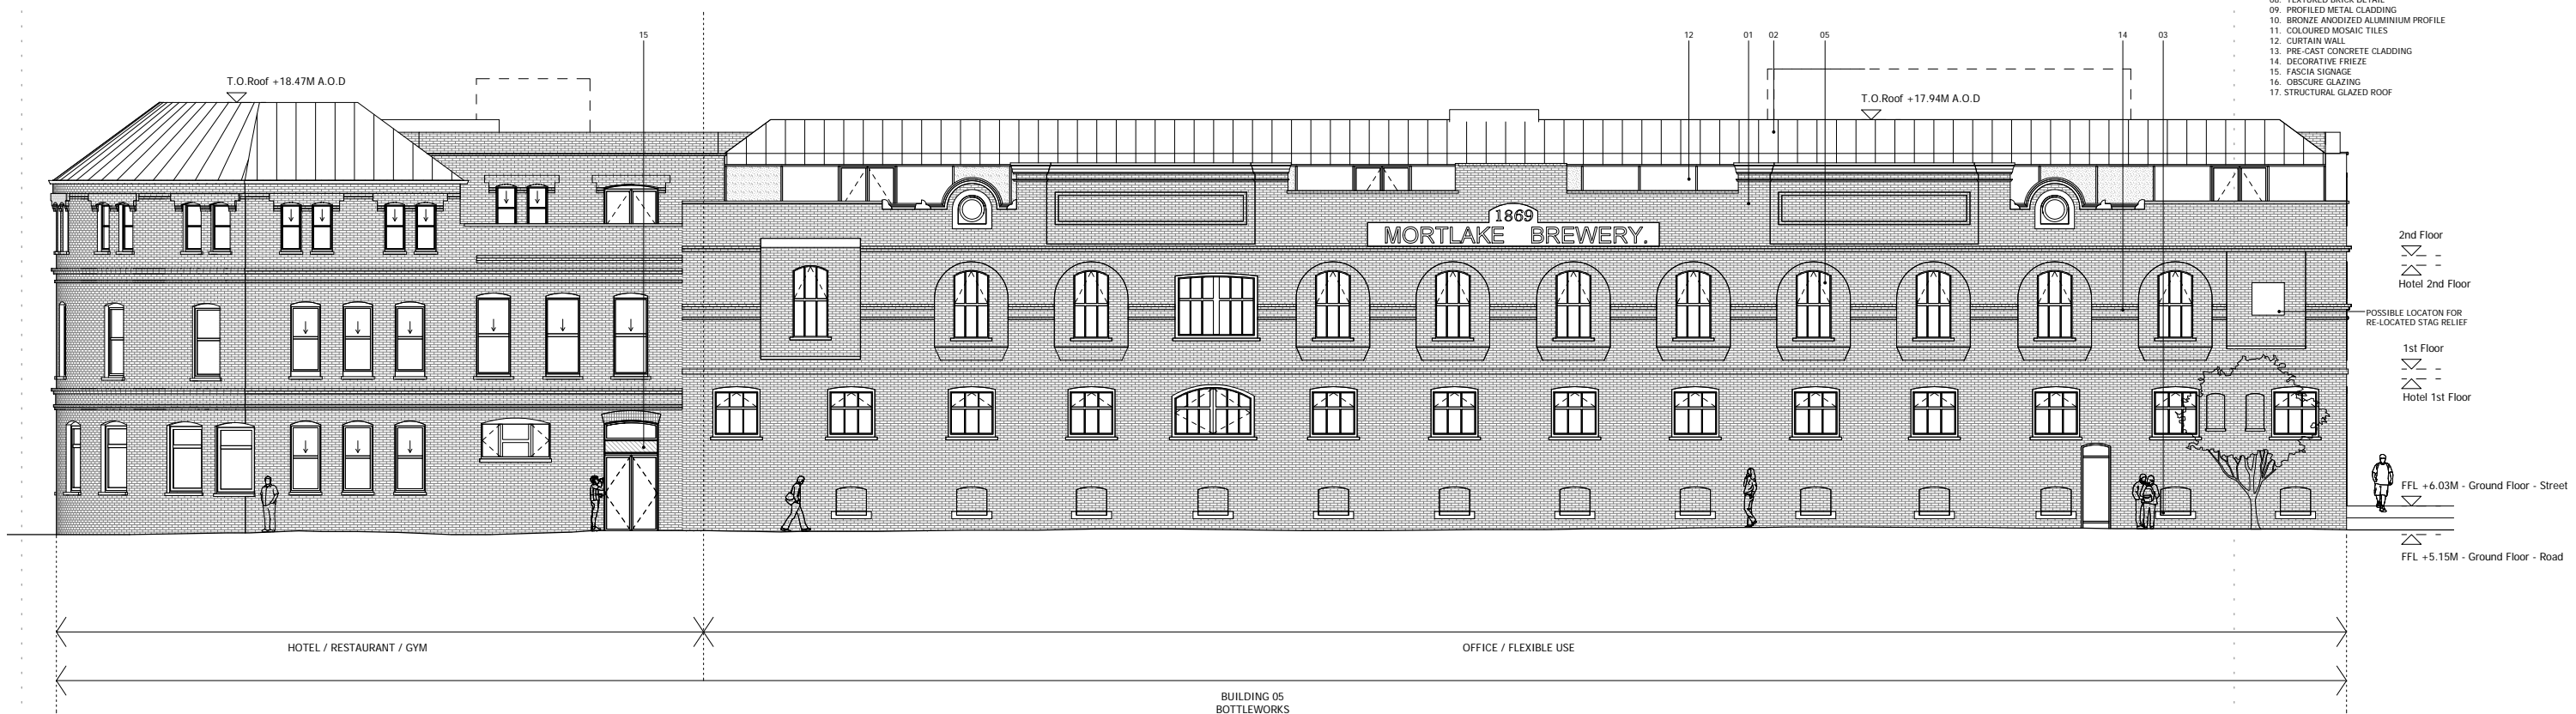

Revision description	Date	Check	Rev
PLANNING APPLICATION	12/02/18	BJ	-

**SQUIRE & PARTNERS**  
The Department Store  
248 Ferndale Road London SW9 8FR  
T: 020 7278 5555 F: 020 7239 0495  
info@squireandpartners.com  
www.squireandpartners.com


Project  
**Stag Brewery**  
Richmond

Drawing  
**BUILDING 05 - PROPOSED SOUTH ELEVATION**

Drawn	Date	Scale	@ A1
NLe	17/01/18	1:100	@ A1
Job Number	Drawing number	Revision	
16019	C645_B05_E_S_001	-	


NOTES:  
DO NOT SCALE FROM THIS DRAWING. ALL DIMENSIONS TO BE CHECKED ON SITE. ALL OMISSIONS AND DISCREPANCIES TO BE REPORTED TO THE ARCHITECT IMMEDIATELY.

ALL RIGHTS RESERVED. THIS WORK IS COPYRIGHT AND CANNOT BE REPRODUCED OR COPIED OR MODIFIED IN ANY FORM OR BY ANY MEANS, GRAPHIC ELECTRONIC OR MECHANICAL, INCLUDING PHOTOCOPYING WITHOUT THE WRITTEN PERMISSION OF SQUIRE AND PARTNERS ARCHITECTS.

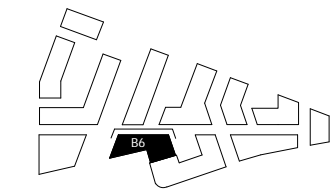

**KEY**

- 01. BRICK WALLS
- 02. METAL CLAD ROOF
- 03. HORIZONTAL CONCRETE BAND
- 04. CLEAR GLAZING WITH GREY PPC ALUMINIUM FRAMES
- 05. CLEAR GLAZING WITH BRONZE ANODIZED ALUMINIUM FRAMES
- 06. GLASS BALUSTRADE
- 07. METAL BALUSTRADE
- 08. TEXTURED BRICK DETAIL
- 09. PROFILED METAL CLADDING
- 10. BRONZE ANODIZED ALUMINIUM PROFILE
- 11. COLOURED MOSAIC TILES
- 12. CURTAIN WALL
- 13. PRE-CAST CONCRETE CLADDING
- 14. DECORATIVE FRIEZE
- 15. FASCIA SIGNAGE
- 16. OBSCURE GLAZING
- 17. ANODIZED ALUMINIUM VENTILATION GRILLS

 

Revision description	Date	Check	Rev
PLANNING APPLICATION	12/02/18	BJ	-

**SQUIRE & PARTNERS**

The Department Store  
248 Ferndale Road London SW9 8FR  
T: 020 7278 5555 F: 020 7239 0495

info@squireandpartners.com  
www.squireandpartners.com

Project  
**Stag Brewery**  
Richmond


Drawing  
**BUILDING 06 - PROPOSED NORTH ELEVATION**

Drawn	Date	Scale	Sheet
NLe	17/01/18	1 : 100 @ A1 1 : 200 @ A3	
Job Number	Drawing number	Revision	
16019	C645_B06_E_N_001	-	



NOTES:  
DO NOT SCALE FROM THIS DRAWING. ALL DIMENSIONS TO BE CHECKED ON SITE. ALL OMISSIONS AND DISCREPANCIES TO BE REPORTED TO THE ARCHITECT IMMEDIATELY.

ALL RIGHTS RESERVED. THIS WORK IS COPYRIGHT AND CANNOT BE REPRODUCED OR COPIED OR MODIFIED IN ANY FORM OR BY ANY MEANS, GRAPHIC ELECTRONIC OR MECHANICAL, INCLUDING PHOTOCOPYING WITHOUT THE WRITTEN PERMISSION OF SQUIRE AND PARTNERS ARCHITECTS.

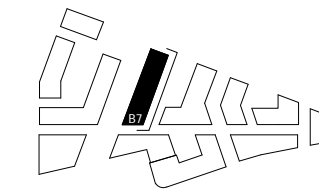

**KEY**

- 01. BRICK WALLS
- 02. METAL CLAD ROOF
- 03. HORIZONTAL CONCRETE BAND
- 04. CLEAR GLAZING WITH GREY PPC ALUMINIUM FRAMES
- 05. CLEAR GLAZING WITH BRONZE ANODIZED ALUMINIUM FRAMES
- 06. GLASS BALUSTRADE
- 07. METAL BALUSTRADE
- 08. TEXTURED BRICK DETAIL
- 09. PROFILED METAL CLADDING
- 10. BRONZE ANODIZED ALUMINIUM PROFILE
- 11. COLOURED MOSAIC TILES
- 12. CURTAIN WALL
- 13. PRE-CAST CONCRETE CLADDING
- 14. DECORATIVE FRIEZE
- 15. FASCIA SIGNAGE
- 16. ANODIZED ALUMINIUM VENTILATION GRILLS

T.O. Building +36.53M A.O.D




FFL +7.03M - Ground Floor - Podium  
FFL +6.03M - Ground Floor - Street

THAMES STREET

BUILDING 07

RIVER TERRACE

TOWPATH

 

Revision description	Date	Check	Rev
PLANNING APPLICATION	12/02/18	BJ	-

**SQUIRE & PARTNERS**

The Department Store  
248 Ferndale Road London SW9 8FR  
T: 020 7278 5555 F: 020 7239 0495

info@squireandpartners.com  
www.squireandpartners.com


Project  
**Stag Brewery**  
Richmond

Drawing  
**BUILDING 07 - PROPOSED EAST ELEVATION**

Drawn	Date	Scale
NLe	16/01/18	1:125 @ A1 1:250 @ A3
Job Number	Drawing number	Revision
16019	C645_B07_E_E_001	-

NOTES:  
DO NOT SCALE FROM THIS DRAWING. ALL DIMENSIONS TO BE CHECKED ON SITE. ALL OMISSIONS AND DISCREPANCIES TO BE REPORTED TO THE ARCHITECT IMMEDIATELY.

ALL RIGHTS RESERVED. THIS WORK IS COPYRIGHT AND CANNOT BE REPRODUCED OR COPIED OR MODIFIED IN ANY FORM OR BY ANY MEANS, GRAPHIC ELECTRONIC OR MECHANICAL, INCLUDING PHOTOCOPYING WITHOUT THE WRITTEN PERMISSION OF SQUIRE AND PARTNERS ARCHITECTS.

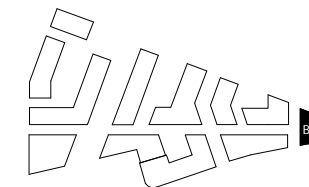

**KEY**

- 01. BRICK WALLS
- 02. METAL CLAD ROOF
- 03. HORIZONTAL CONCRETE BAND
- 04. CLEAR GLAZING WITH GREY PPC ALUMINIUM FRAMES
- 05. CLEAR GLAZING WITH BRONZE ANODIZED ALUMINIUM FRAMES
- 06. GLASS BALUSTRADE
- 07. METAL BALUSTRADE
- 08. TEXTURED BRICK DETAIL
- 09. PROFILED METAL CLADDING
- 10. BRONZE ANODIZED ALUMINIUM PROFILE
- 11. COLOURED MOSAIC TILES
- 12. CURTAIN WALL
- 13. PRE-CAST CONCRETE CLADDING
- 14. DECORATIVE FRIEZE
- 15. FASCIA SIGNAGE
- 16. OBSCURE GLAZING
- 17. ANODIZED ALUMINIUM SLIDING DOORS



Revision description	Date	Check	Rev
PLANNING APPLICATION	12/02/18	BJ	-

**SQUIRE & PARTNERS**

The Department Store  
248 Ferndale Road London SW9 8FR  
T: 020 7278 5555 F: 020 7239 0495



info@squireandpartners.com  
www.squireandpartners.com

Project  
**Stag Brewery**  
Richmond


Drawing  
**BUILDING 09 - PROPOSED EAST ELEVATION**

Drawn	Date	Scale	@ A1
NLE	16/01/18	1 : 100	@ A1
Job Number	Drawing number	Revision	
16019	C645_B09_E_E_001	-	

NOTES:  
 DO NOT SCALE FROM THIS DRAWING. ALL DIMENSIONS TO BE CHECKED ON SITE. ALL OMISSIONS AND DISCREPANCIES TO BE REPORTED TO THE ARCHITECT IMMEDIATELY.  
 ALL RIGHTS RESERVED. THIS WORK IS COPYRIGHT AND CANNOT BE REPRODUCED OR COPIED OR MODIFIED IN ANY FORM OR BY ANY MEANS, GRAPHIC ELECTRONIC OR MECHANICAL, INCLUDING PHOTOCOPYING WITHOUT THE WRITTEN PERMISSION OF SQUIRE AND PARTNERS ARCHITECTS.

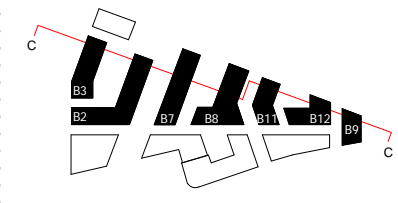 

KEY:  
 - - - APPLICATION BOUNDARY

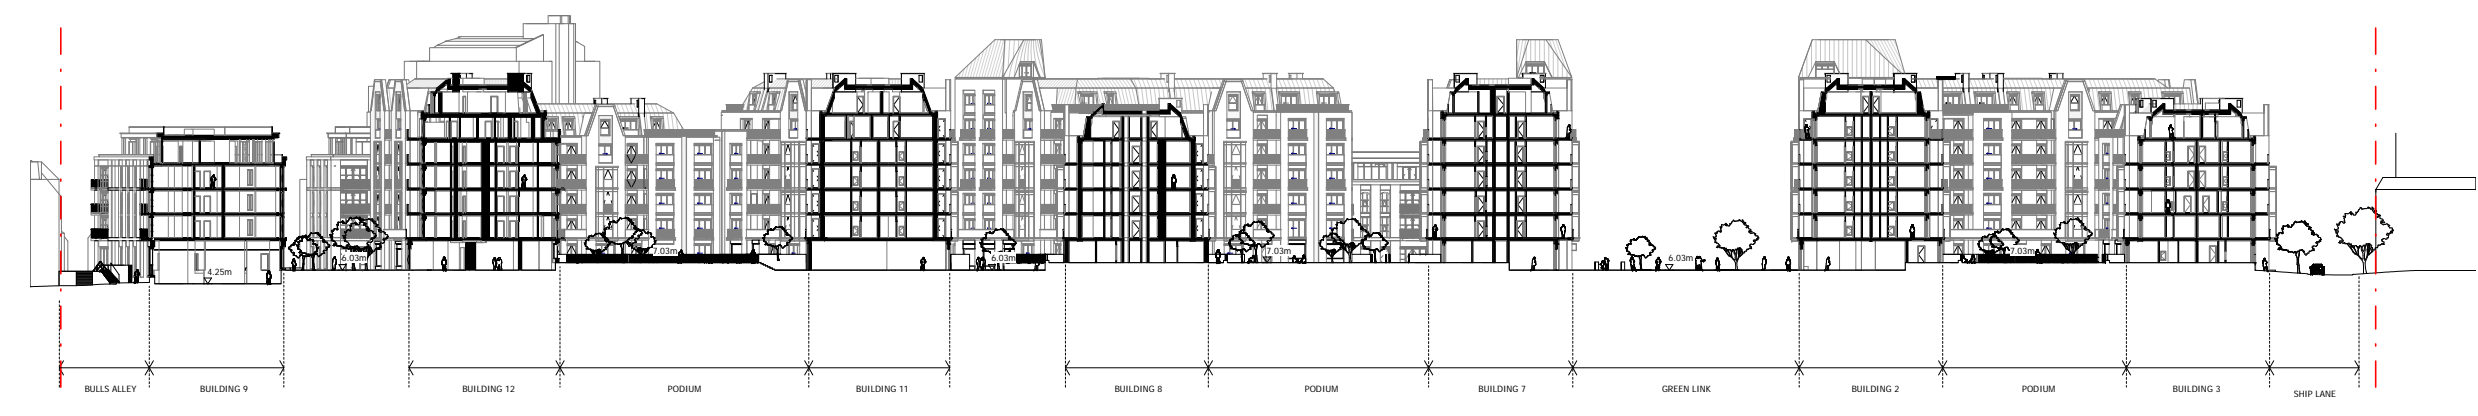

PLANNING APPLICATION	12/02/18	BJ	-
Revision description	Date	Check	Rev

## SQUIRE & PARTNERS

The Department Store  
 248 Ferndale Road London SW9 8FR  
 T: 020 7278 5555 F: 020 7239 0495

info@squireandpartners.com  
 www.squireandpartners.com

Project  
**Stag Brewery**  
 Richmond

Drawing  
**PROPOSED SITE SECTION CC**

Drawn	Date	Scale
KHO	18/01/18	1 : 500 @ A1 1 : 1000 @ A3
Job Number	Drawing number	Revision
16019	C645_Z1_S_CC_001	-