

NORTH




NOTES:

DO NOT SCALE FROM THIS DRAWING. ALL DIMENSIONS TO BE CHECKED ON SITE. ALL OMISSIONS AND DISCREPANCIES TO BE REPORTED TO THE ARCHITECT IMMEDIATELY.

ALL RIGHTS RESERVED. THIS WORK IS COPYRIGHT AND CANNOT BE REPRODUCED OR COPIED OR MODIFIED IN ANY FORM OR BY ANY MEANS, GRAPHIC ELECTRONIC OR MECHANICAL, INCLUDING PHOTOCOPYING WITHOUT THE WRITTEN PERMISSION OF SQUIRE AND PARTNERS ARCHITECTS.


NORTH

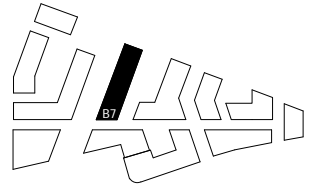


NOTE:

[Red dashed box] WHEELCHAIR ACCESSIBLE UNIT / CONVERTIBLE UNIT

[Dashed circle] WHEELCHAIR TURNING AREA

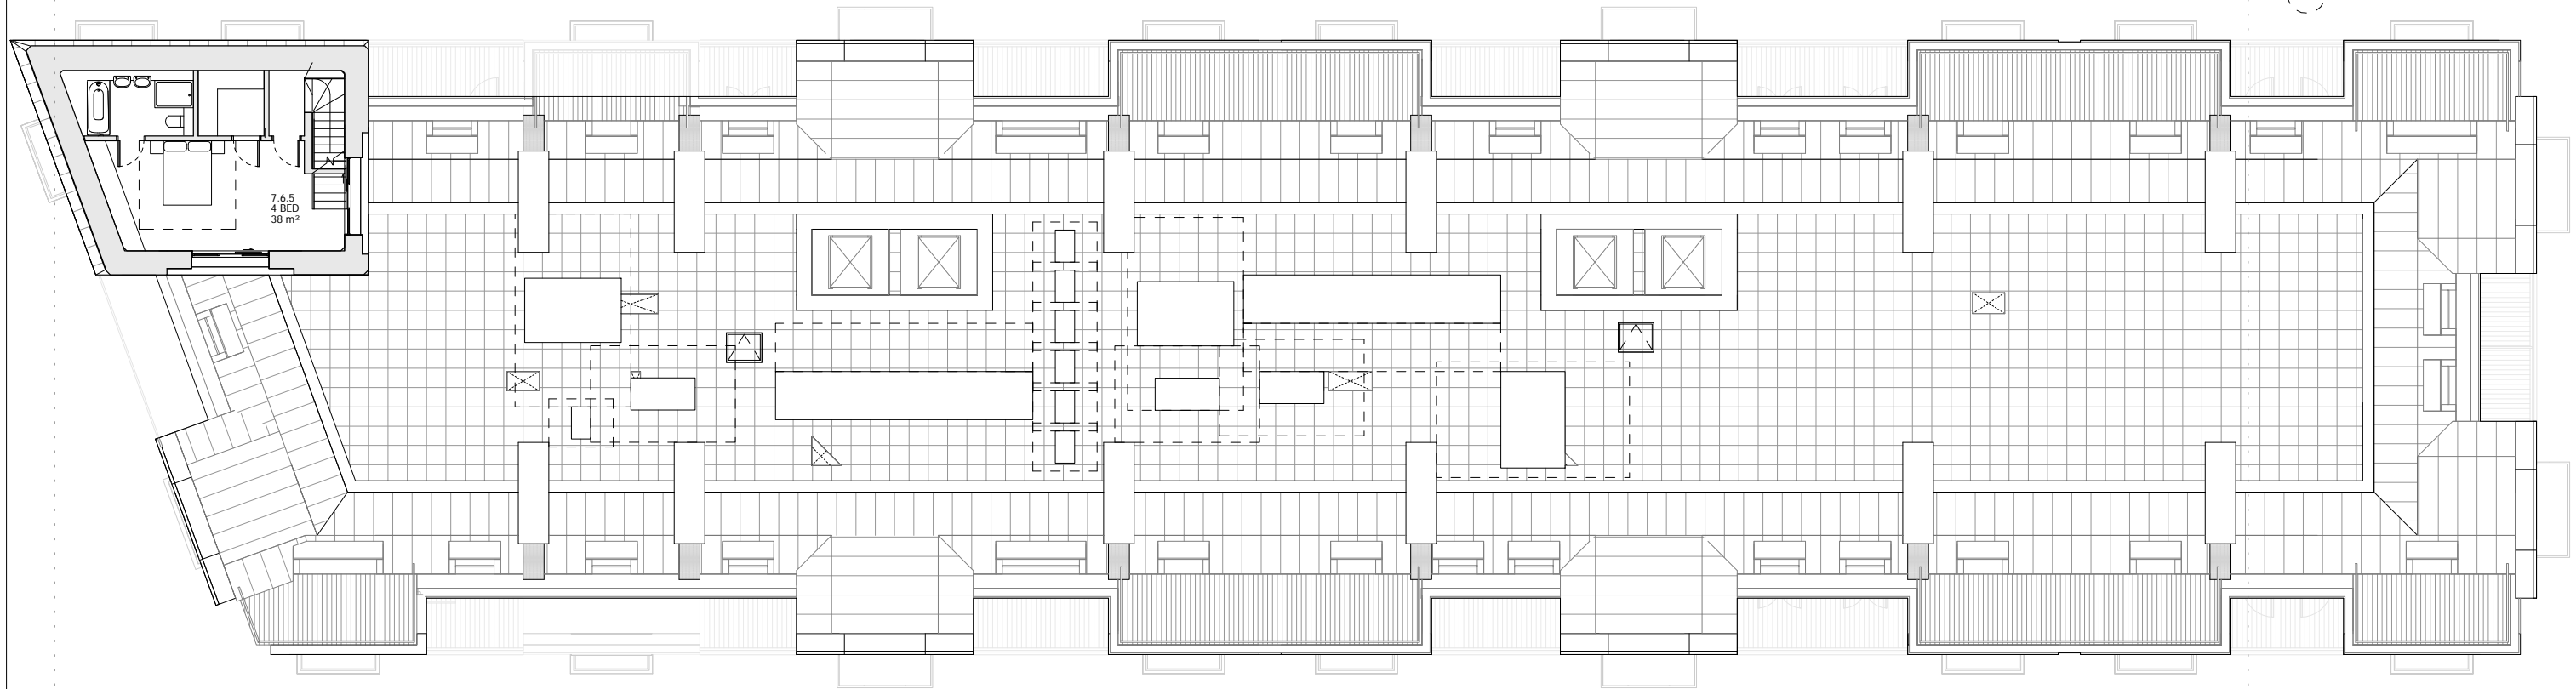

7.6.5
4 BED
38 m²

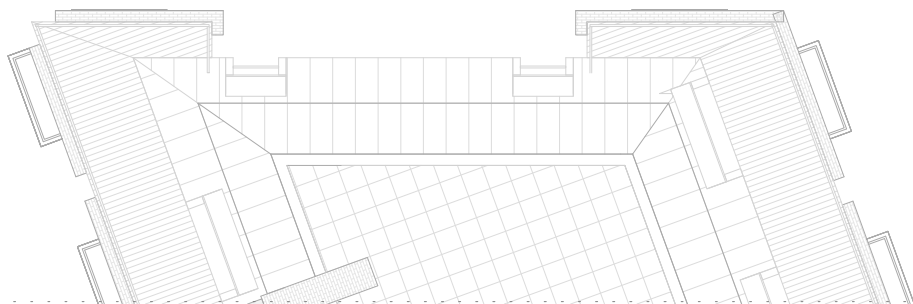

Revision description	Date	Check	Rev
PLANNING APPLICATION	12/02/18	BJ	-

SQUIRE & PARTNERS

The Department Store
248 Ferndale Road London SW9 8FR
T: 020 7278 5555 F: 020 7239 0495

info@squireandpartners.com
www.squireandpartners.com

Project
Stag Brewery
Richmond

Drawing
BUILDING 07 - PROPOSED SEVENTH FLOOR PLAN

Drawn	Date	Scale	@ A1
NLE	16/01/18	1 : 100	@ A1
Job Number	Drawing number	Revision	
16019	C645_B07_P_07_001	-	