


NOTES

DO NOT SCALE FROM THIS DRAWING. ALL DIMENSION ON SITE. ALL OMISSIONS AND DISCREPANCIES TO BE REPORTED TO THE ARCHITECT IMMEDIATELY.

ALL RIGHTS RESERVED. THIS WORK IS COPYRIGHT AND CANNOT BE REPRODUCED OR COPIED OR MODIFIED IN ANY FORM OR BY ANY MEANS, GRAPHIC ELECTRONIC OR MECHANICAL, INCLUDING PHOTOCOPYING WITHOUT THE WRITTEN PERMISSION OF SQUIRE AND PARTINERS ARCHITECTS.

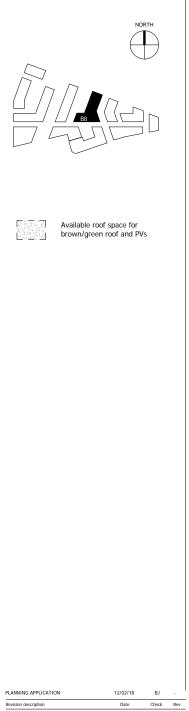

SQUIRE & PARTNERS

The Department Store 248 Ferndale Road London SW9 8FR T: 020 7278 5555 F: 020 7239 0495

info@squireandpartners.com www.squireandpartners.com

Project

Stag Brewery Richmond

Drawing

BUILDING 08 - PROPOSED ROOF PLAN

Drawn KHO	Date 16/01/18	Scale 1:125 @ A1 1:250 @ A3
Job Number	Drawing number	Revision
16019	C645_B08_P_RF_001	-