


NO PROPOSED CHANGES VISIBLE IN THIS ELEVATION

New conservation
grade rooflight

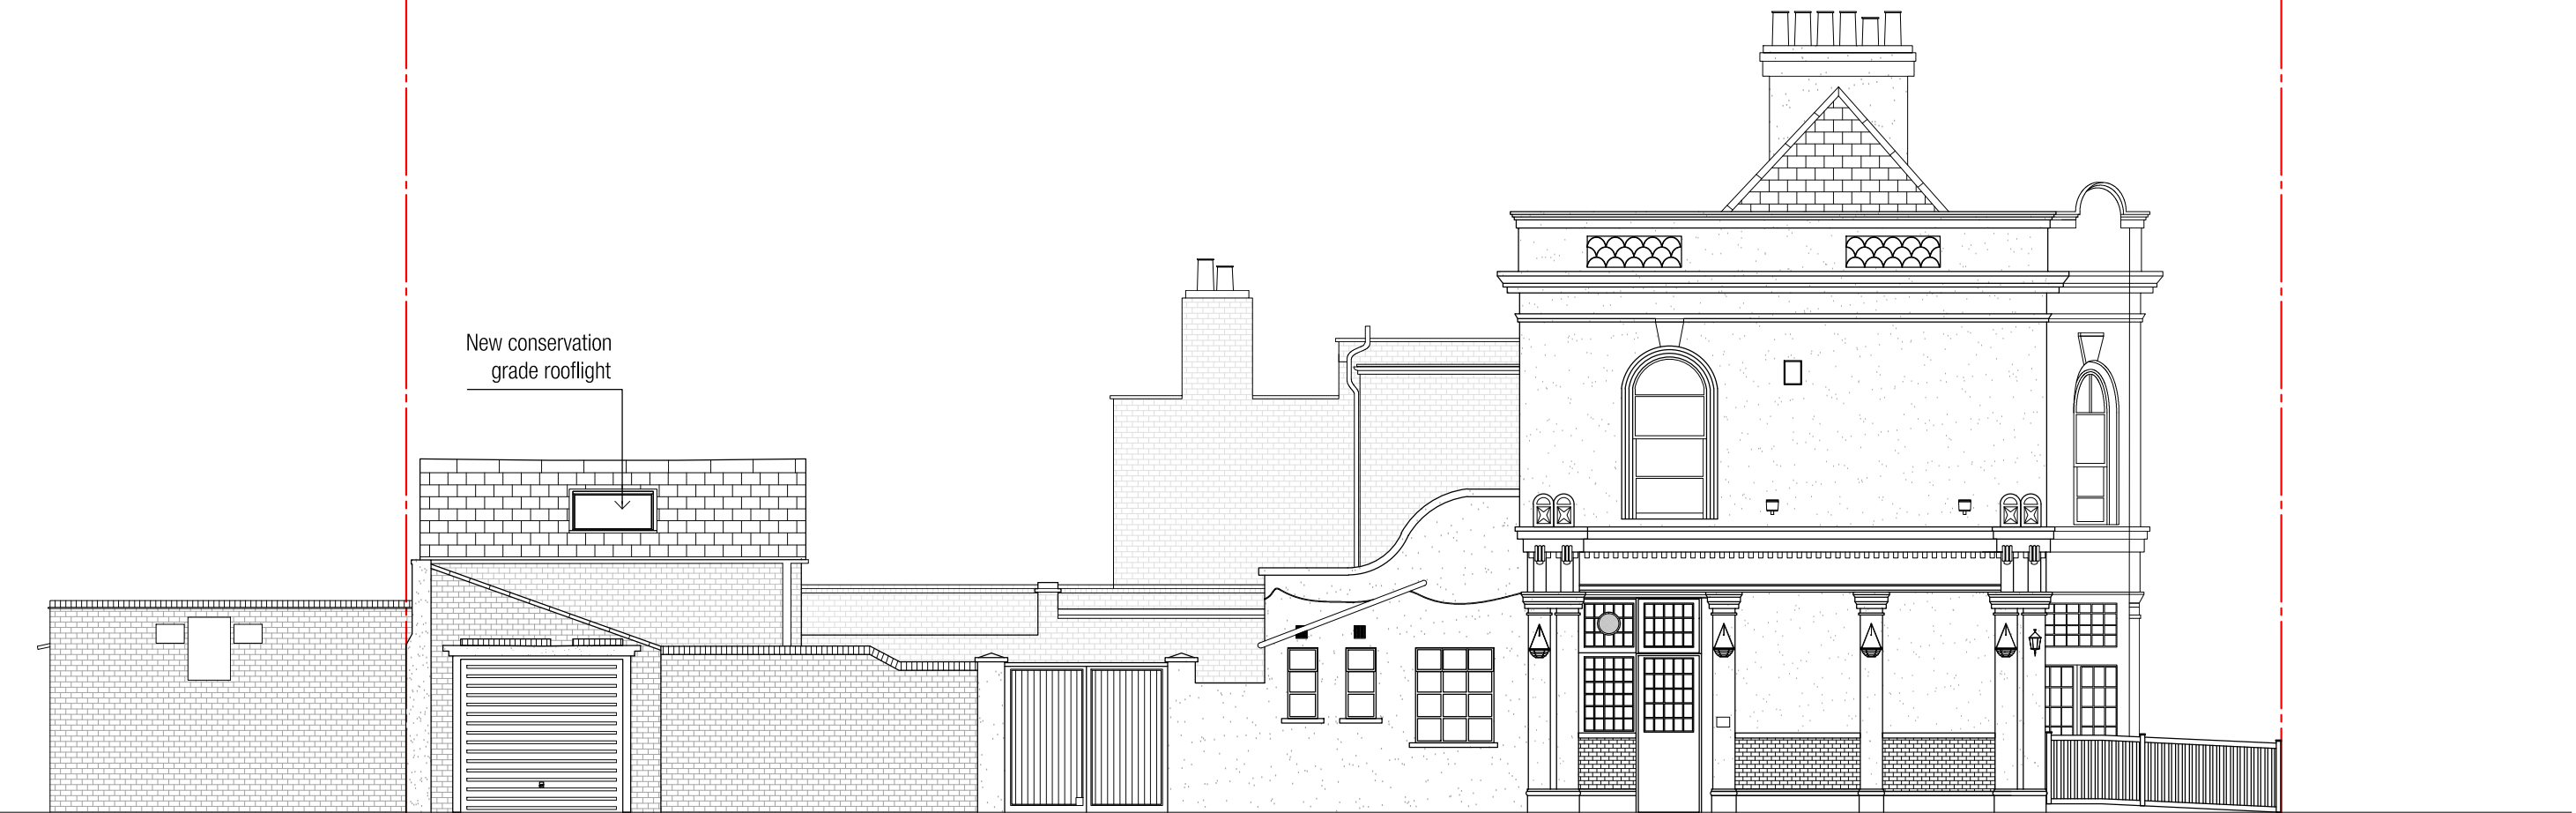

20 ST. MARYS GROVE

ST MARY'S GROVE

ATUM DESIGN LAB.

Unit 11, 3 Cottage Road,
Islington, London, N7 8TP
www.atumdesignlab.com
studio@atumdesignlab.com

Project Name and Address

20 ST. MARYS GROVE

Client

Clontara Developments Ltd

Status

PLANNING

Drawing title

PROPOSED SOUTH ELEVATION

Project number
3134

Drawing number
08

Revision
--

Date generated
8-Apr-18


Designed

Approved
H.A.

Rev Description
-- FIRST ISSUE

Date App'd
4/9/18 HA

Scale 1:100 @ A3 SHEET SIZE

 

Notes
CONTRACTOR MUST VERIFY ALL DIMENSIONS ON SITE BEFORE COMMENCING
WORK OR PREPARING WORKSHOP DRAWINGS. DO NOT SCALE DRAWING.

Copyright
ATUM DESIGN LAB © 2018