




SECOND FLOOR PLAN
SHOWING STRUCTURE OVER
1:100

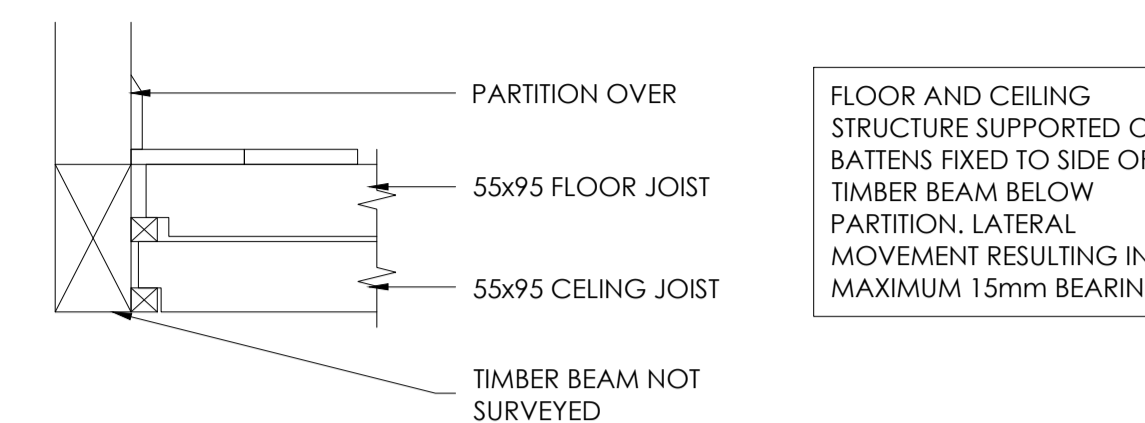


DETAIL 1
1:10

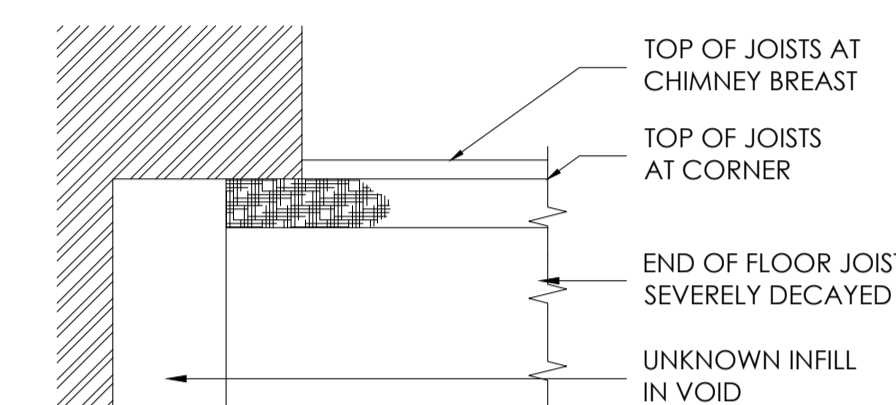

DETAIL 2
1:10

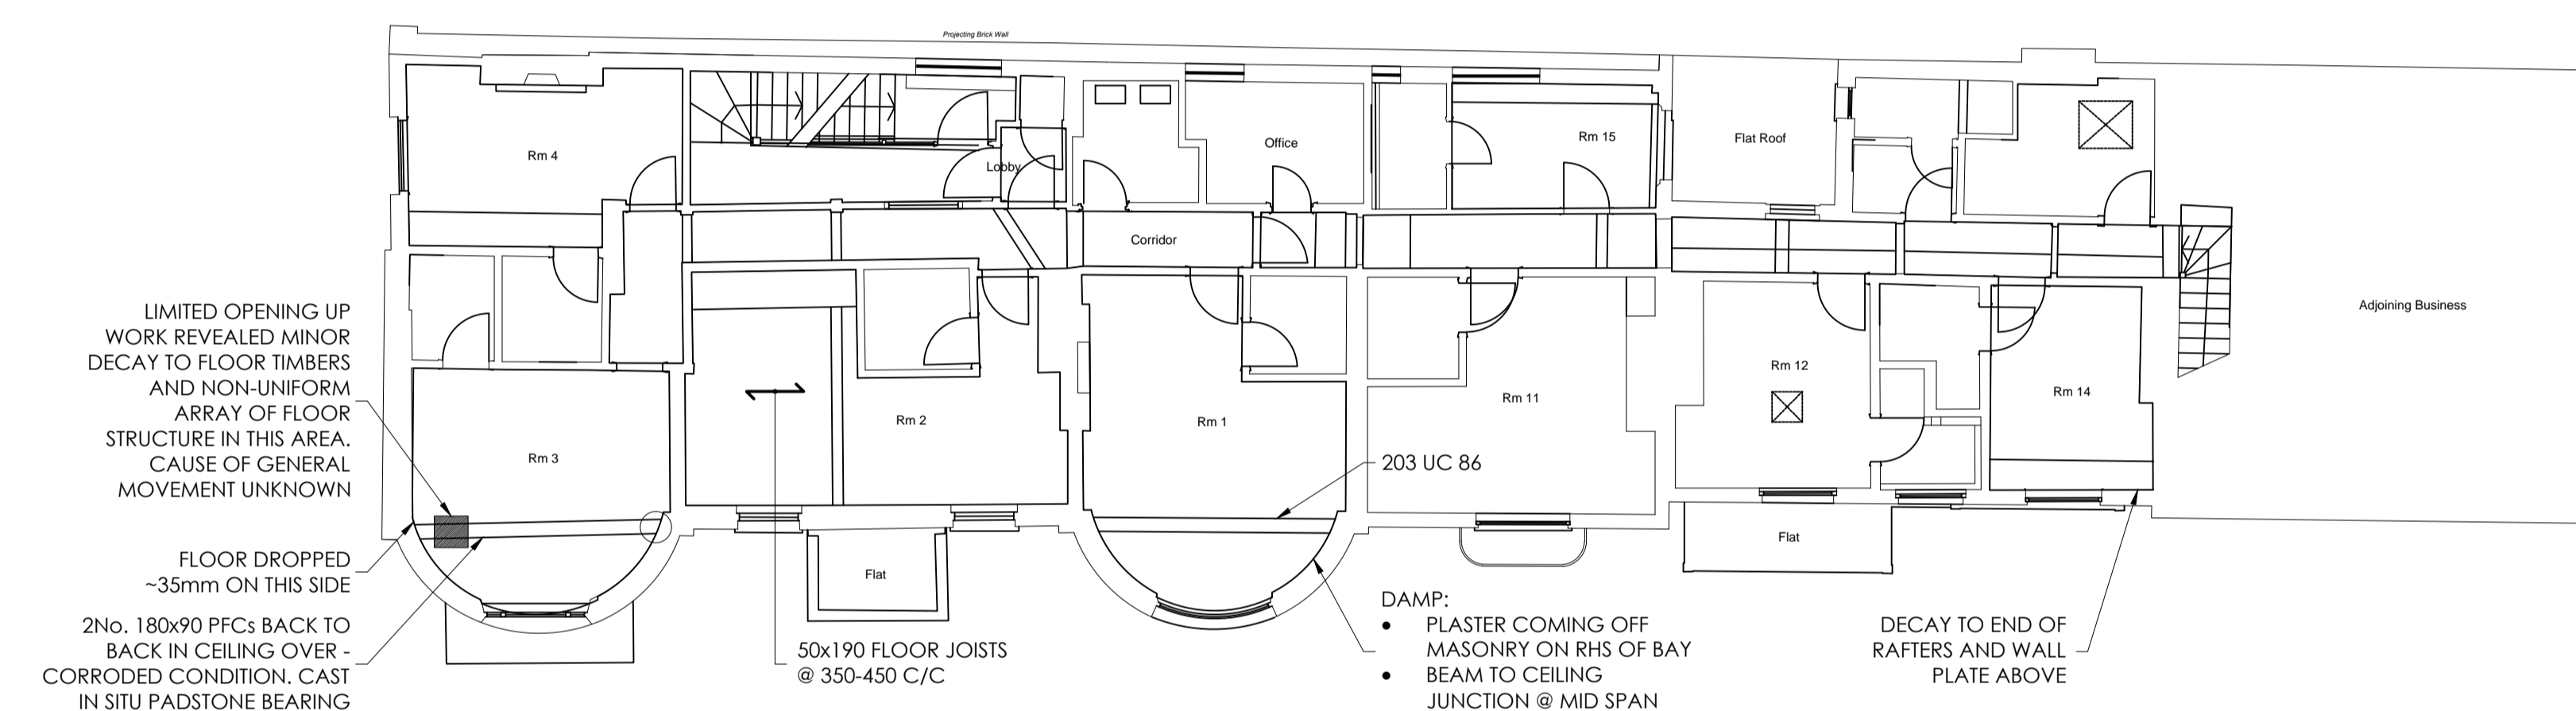

FIRST FLOOR PLAN
SHOWING STRUCTURE OVER
1:100

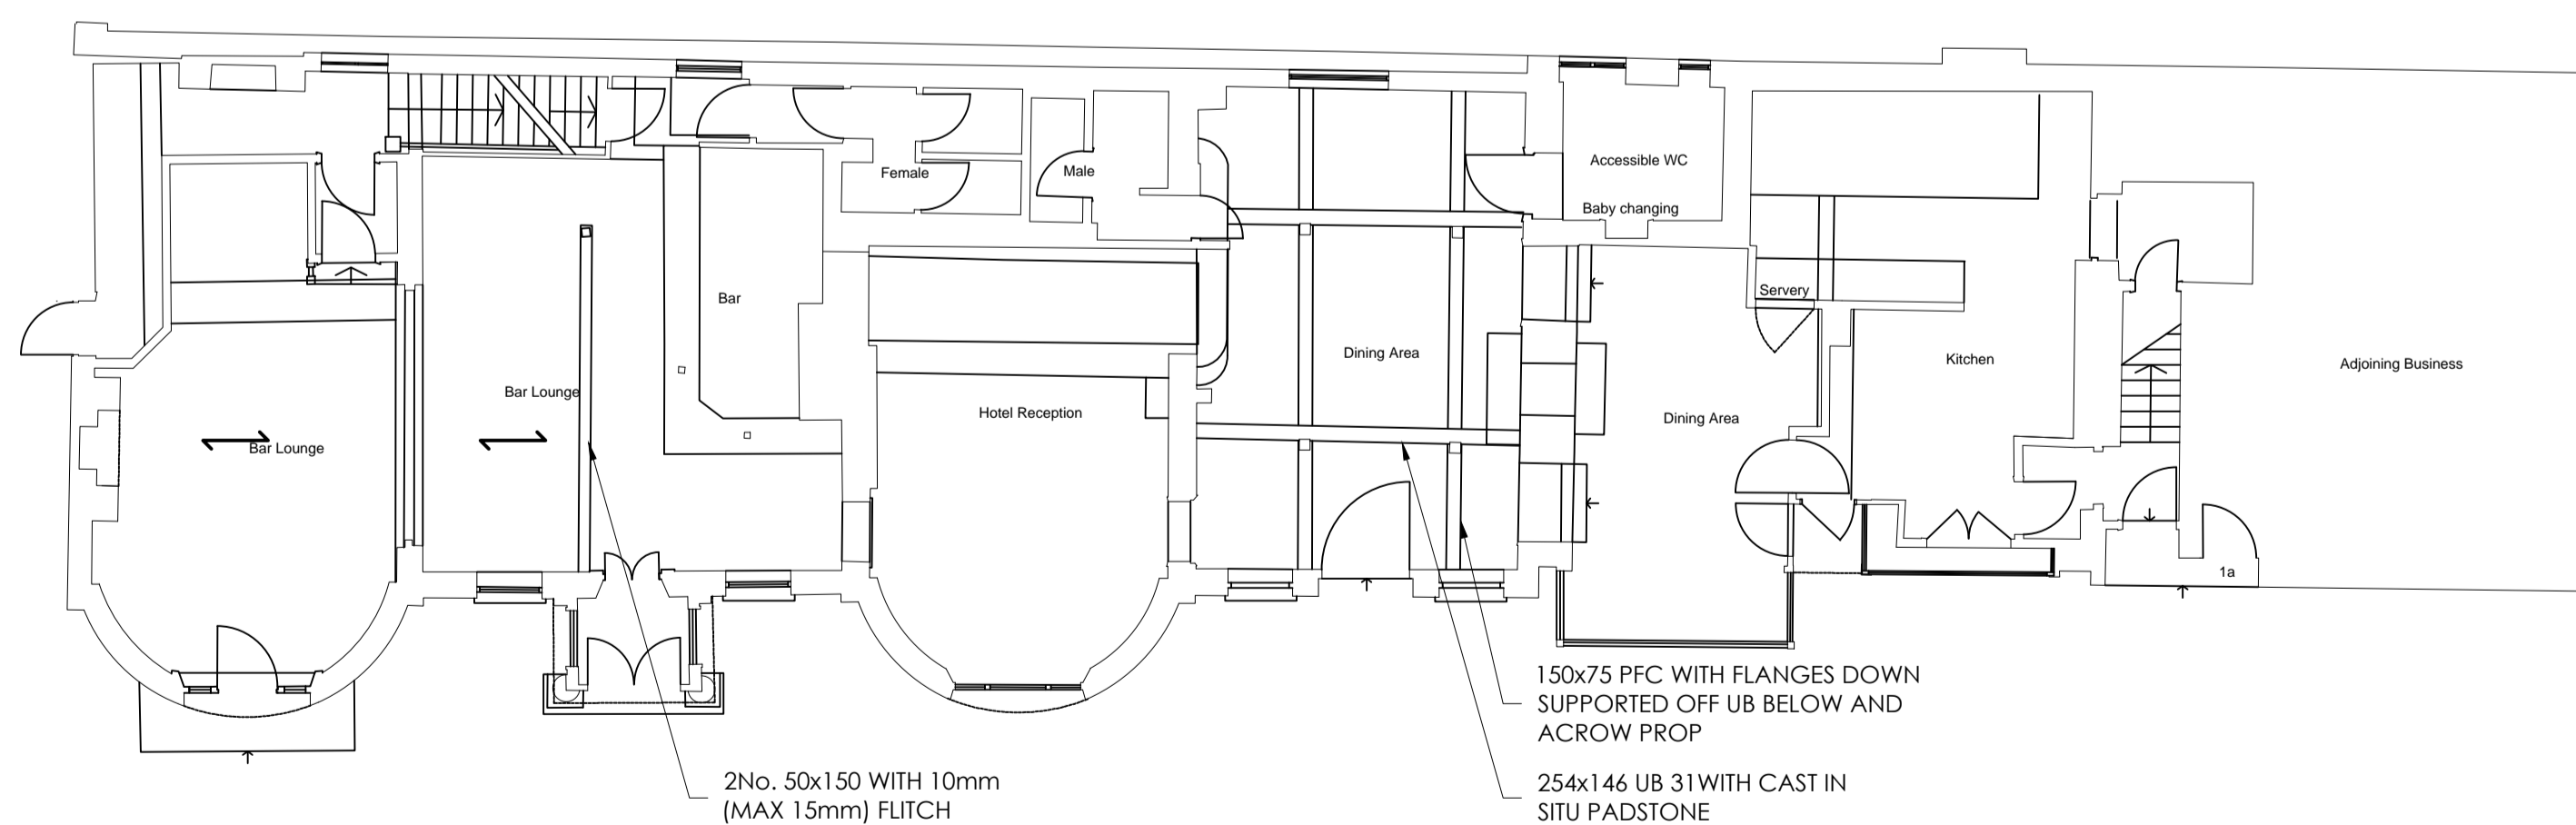

GROUND FLOOR PLAN
SHOWING STRUCTURE OVER
1:100

rev	description	date
-----	-------------	------

Hockley & Dawson
Consulting Engineers

Telephone 01483 - 548784
Facsimile 01483 - 268765
E-mail admin@hockleyanddawson.co.uk
Internet www.hockleyanddawson.co.uk

Hockley & Dawson Consulting Engineers Limited
The Great Barn
Smithbrook Barns
Cranleigh
Surrey
GU6 8LH

project
**KINGS ARMS HOTEL
HAMPTON COURT**

drawing title
**STRUCTURAL INSPECTION NOTES
FROM OPENING UP WORKS**

© COPYRIGHT

date	scale
FEB 2018	AS STATED @ A1

job no.	dig. no.	rev
19954	1.01	