


SITE & GROUND FLOOR PLAN

THE AVENUE

DATE	BY	REVISION/DESCRIPTION	DATE	BY	REVISION/DESCRIPTION
11/10/2021	DL	Checked	11/10/2021	DL	Checked
17/11/21	MA	Drawn	17/11/21	MA	Drawn
<p>ALL SAINTS CHURCH THE AVENUE HAMPTON TW12 3RG</p> <p>CHURCH HALL DEVELOPMENT - SITE PLAN, AS PROPOSED</p>					
<p>Scale: 1:1000</p> <p>DATE: 17/11/21</p> <p>LOXTON &amp; ASSOCIATES   1 Market Close   Hampton   Middlesex   TW12 3XX   020 8841 1331</p>			<p>Purpose of Issue</p> <p>Drawing No: L1137/2_1/15</p> <p>Rev: A</p>		

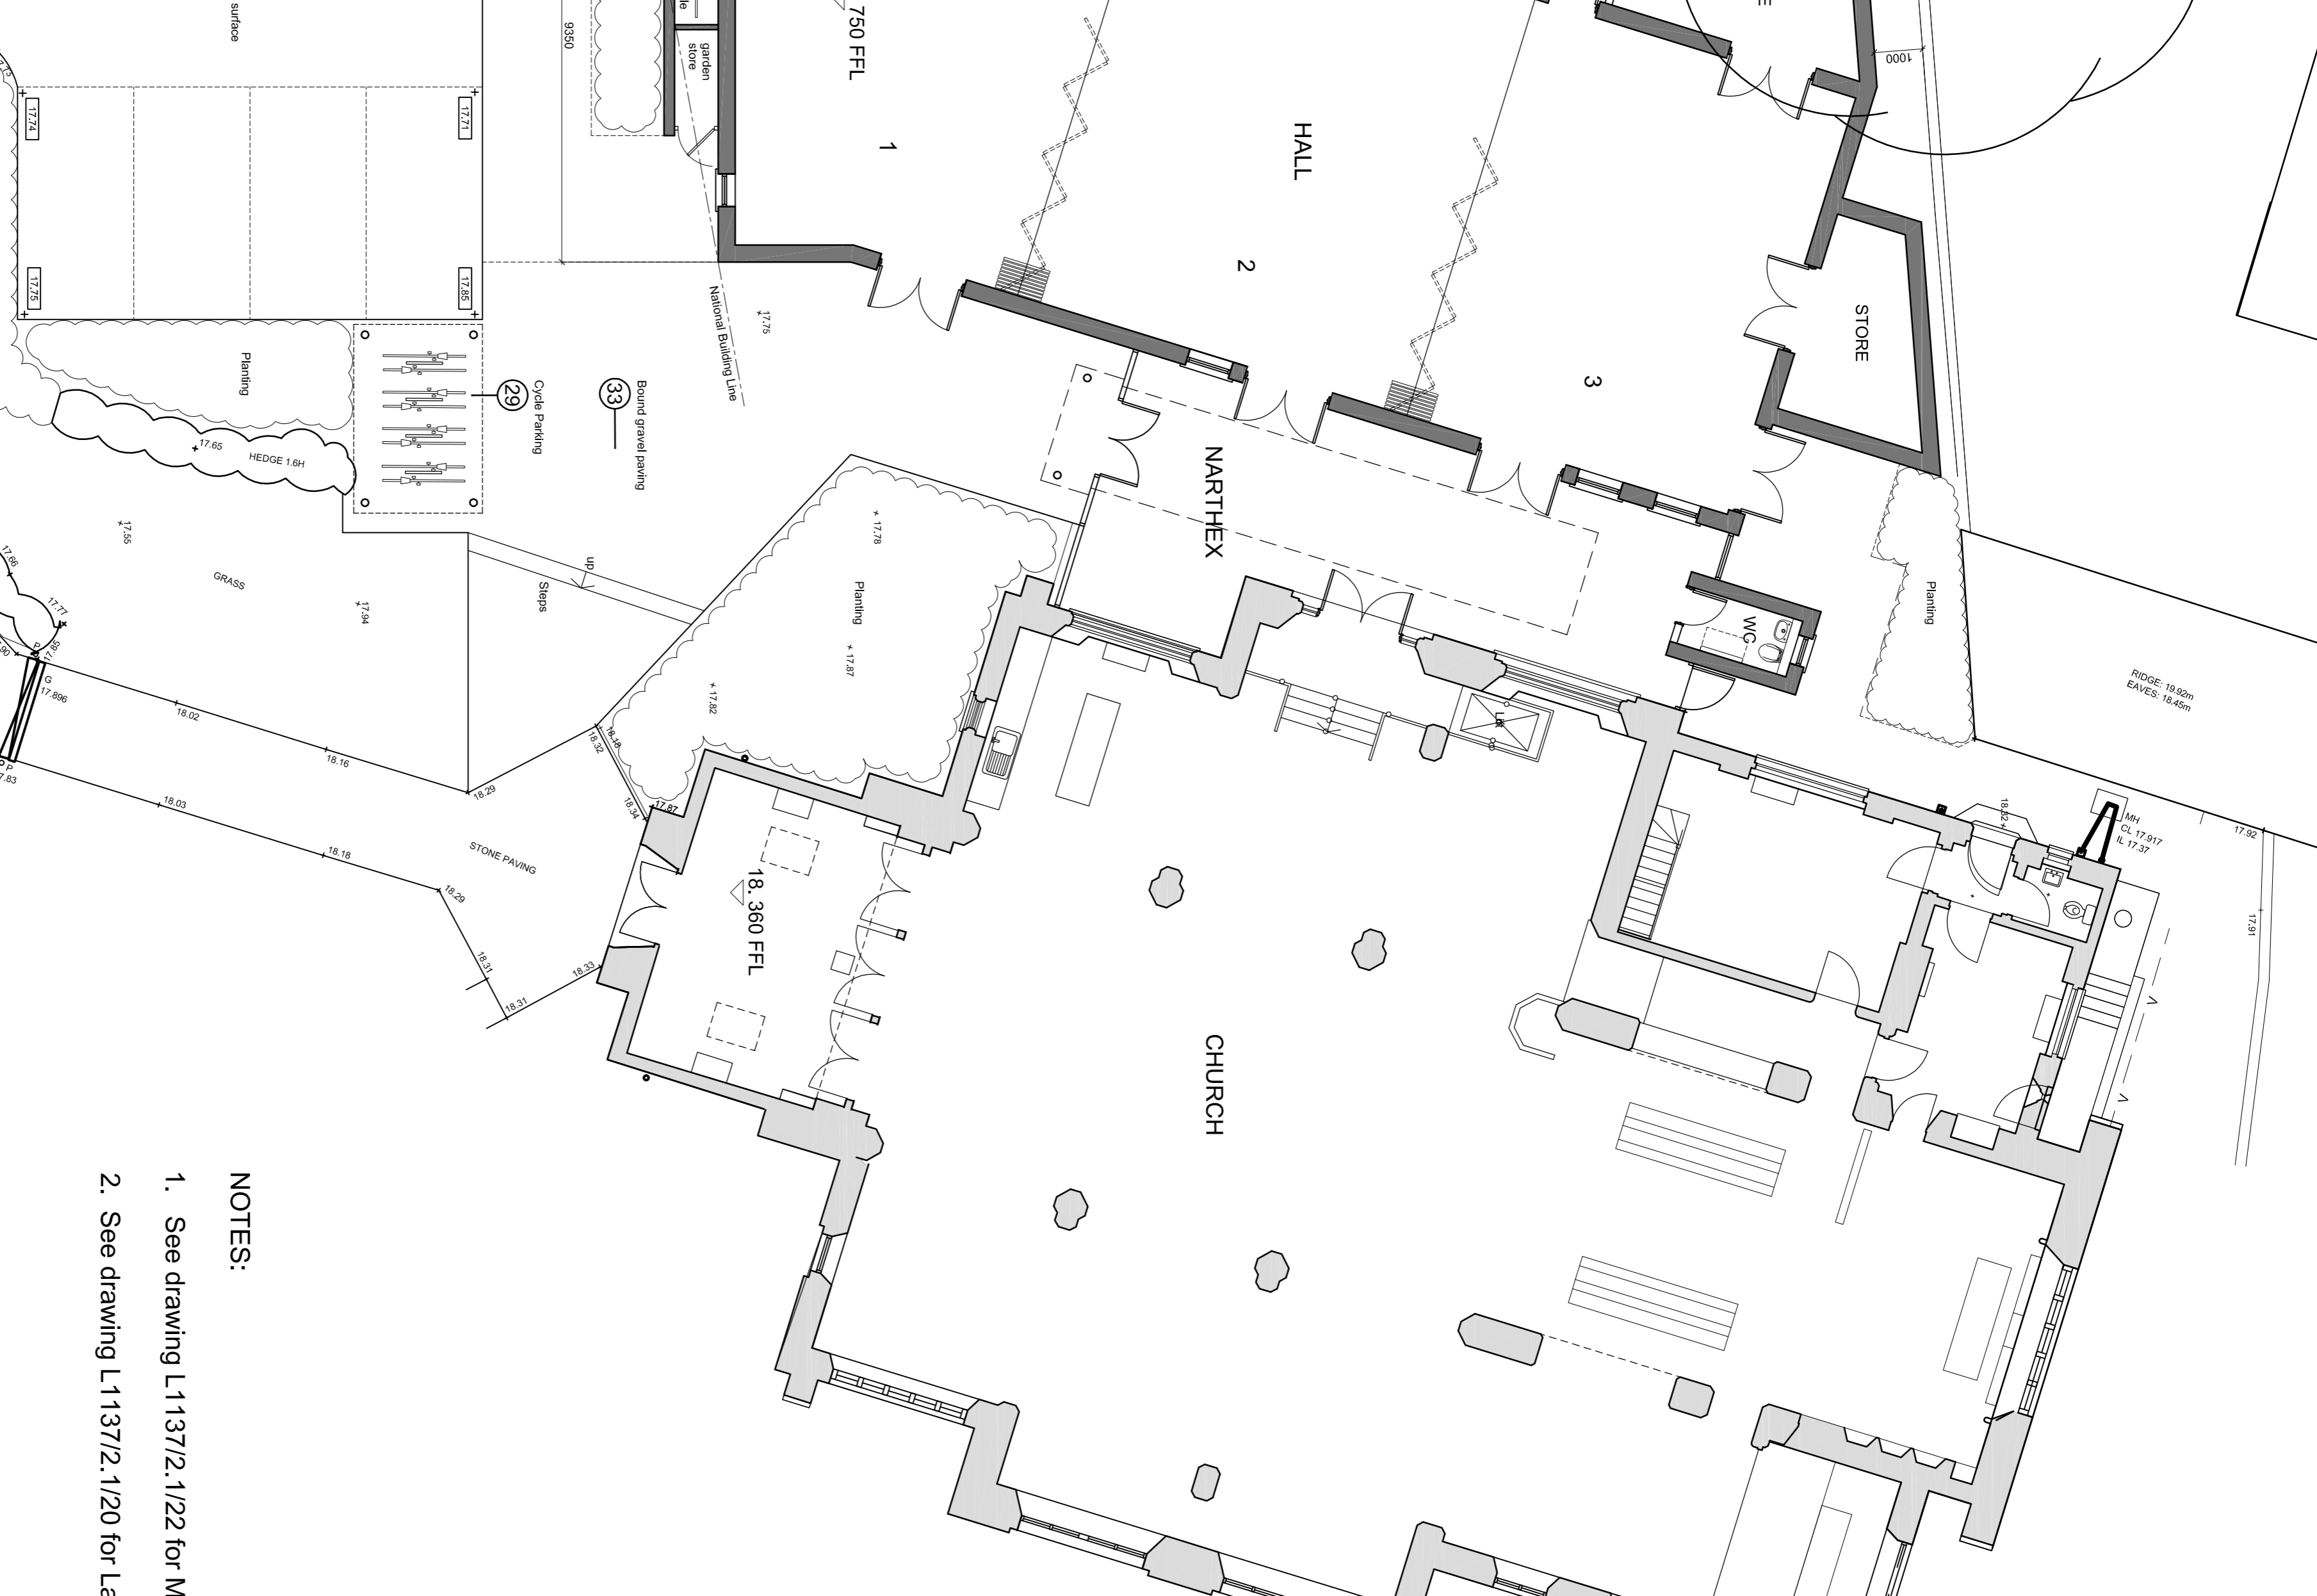

- NOTES:
1. See drawing L1137/2.1/22 for Materials Schedule
  2. See drawing L1137/2.1/20 for Landscape Schedule