


Environment Project	Refer to
Contract Services	
No	
21 SEP 2006	
VIP	
Copies to	

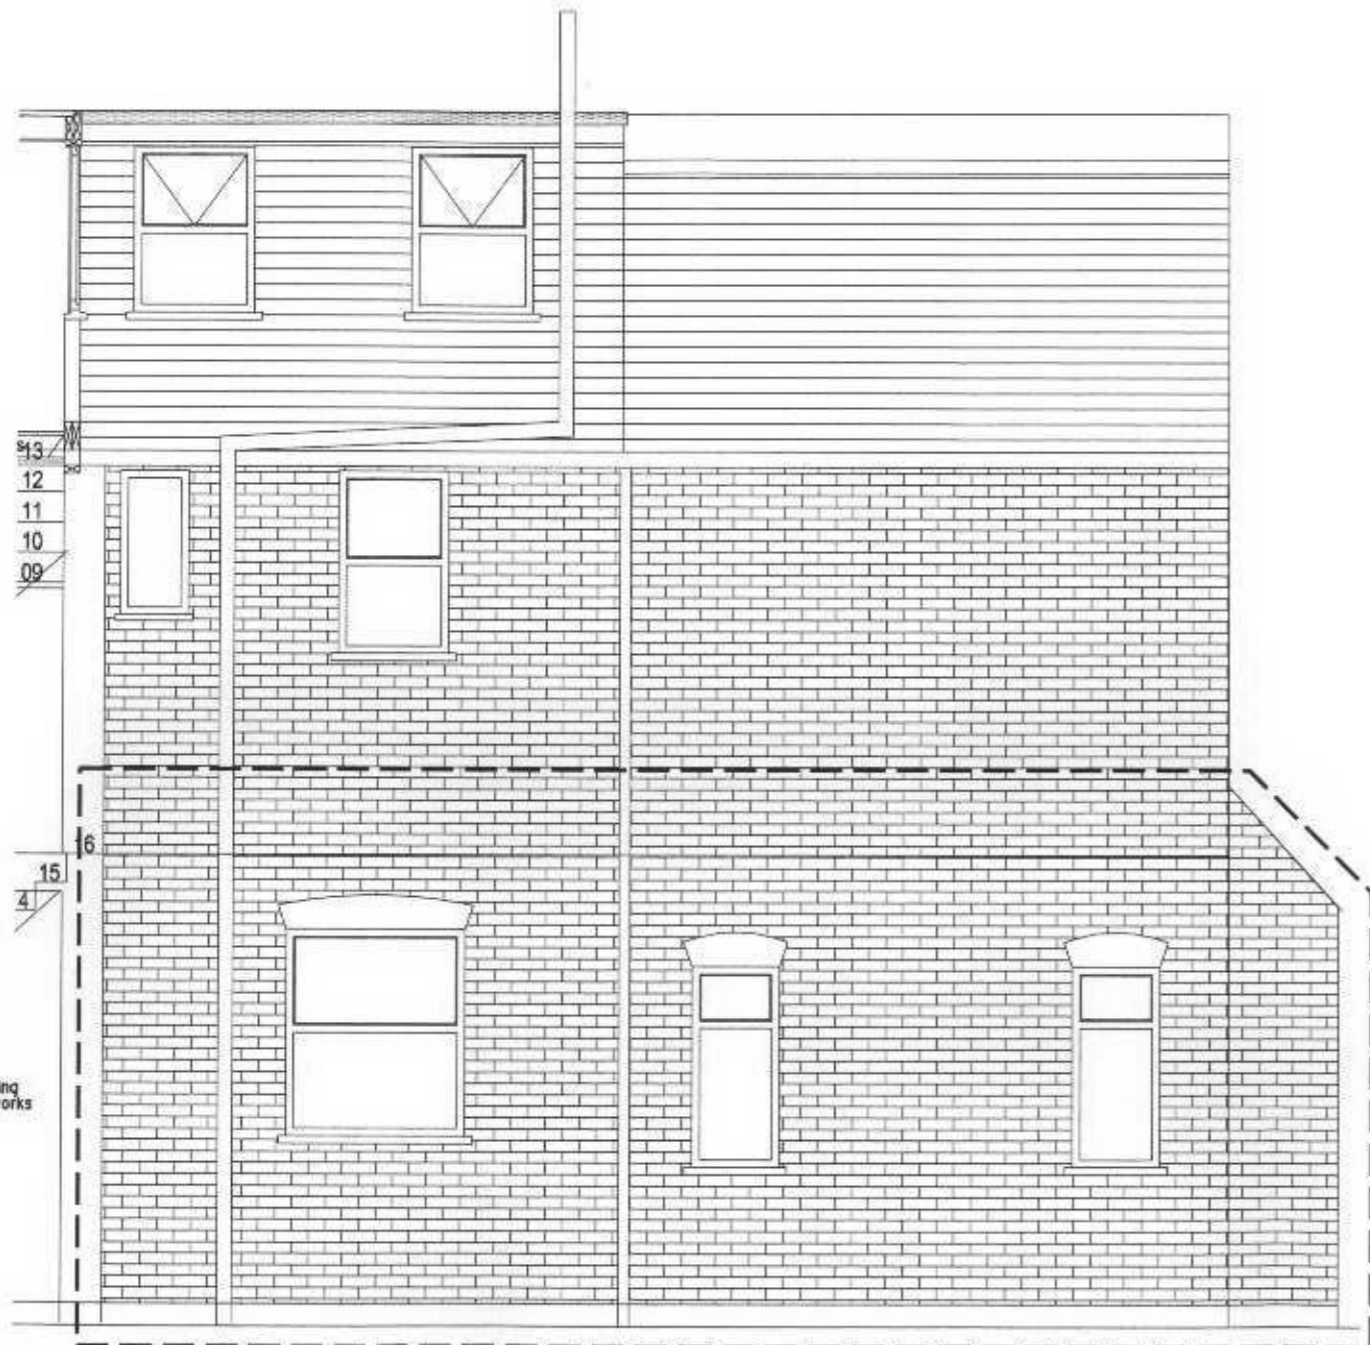

Dotted line showing area of proposed works

Existing lean to to be demolished

Existing Flank Elevation



Dotted line showing area of proposed works

Existing Rear Elevation

Drawing Title: Existing Elevations		Scale: 1:50 @ A3	Project: Extension Rear 6 Bonser Rd
Drawing Number: A1 / 6Bons / 001	Rev. /	Status: Information	Proposed Works: Single Storey L Shaped Extension
Revisions: / - 060424 - Issued to AI / Client for information / - 060816 - Issued to AI / Client / - 060817 - Issued to AI / Client / - 060825 - Issued to AI / Client with reduced extension design			Client: Mr & Mrs Cauter
			<p>50° NORTH ARCHITECTURE CONSULTING SUSTAINABILITY Contact 07958 785136 www.50degrees.co.uk</p> <p><small>© COPYRIGHT 50DEGREES NORTH DESIGN CONSULTANTS LTD 2006</small></p>
			<p>A3</p> <p><small>Do not scale, use figured dimensions only. Unless stated otherwise these drawings represent only a preliminary design and are not to be used for construction without the written consent of the design team.</small></p>