



06/2143/HOT

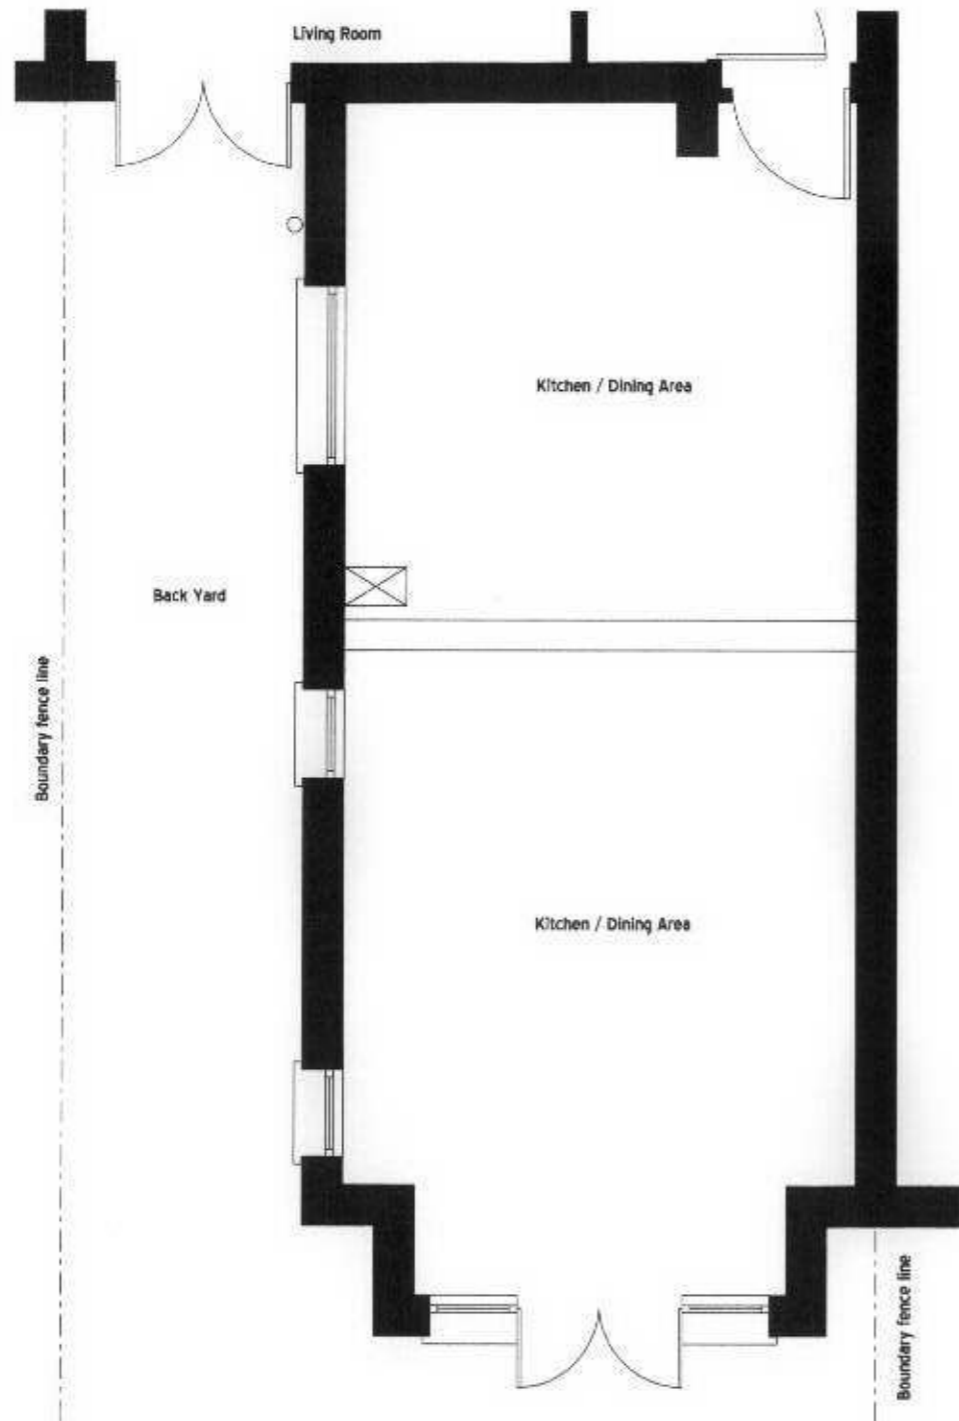

Existing Ground Floor Plan

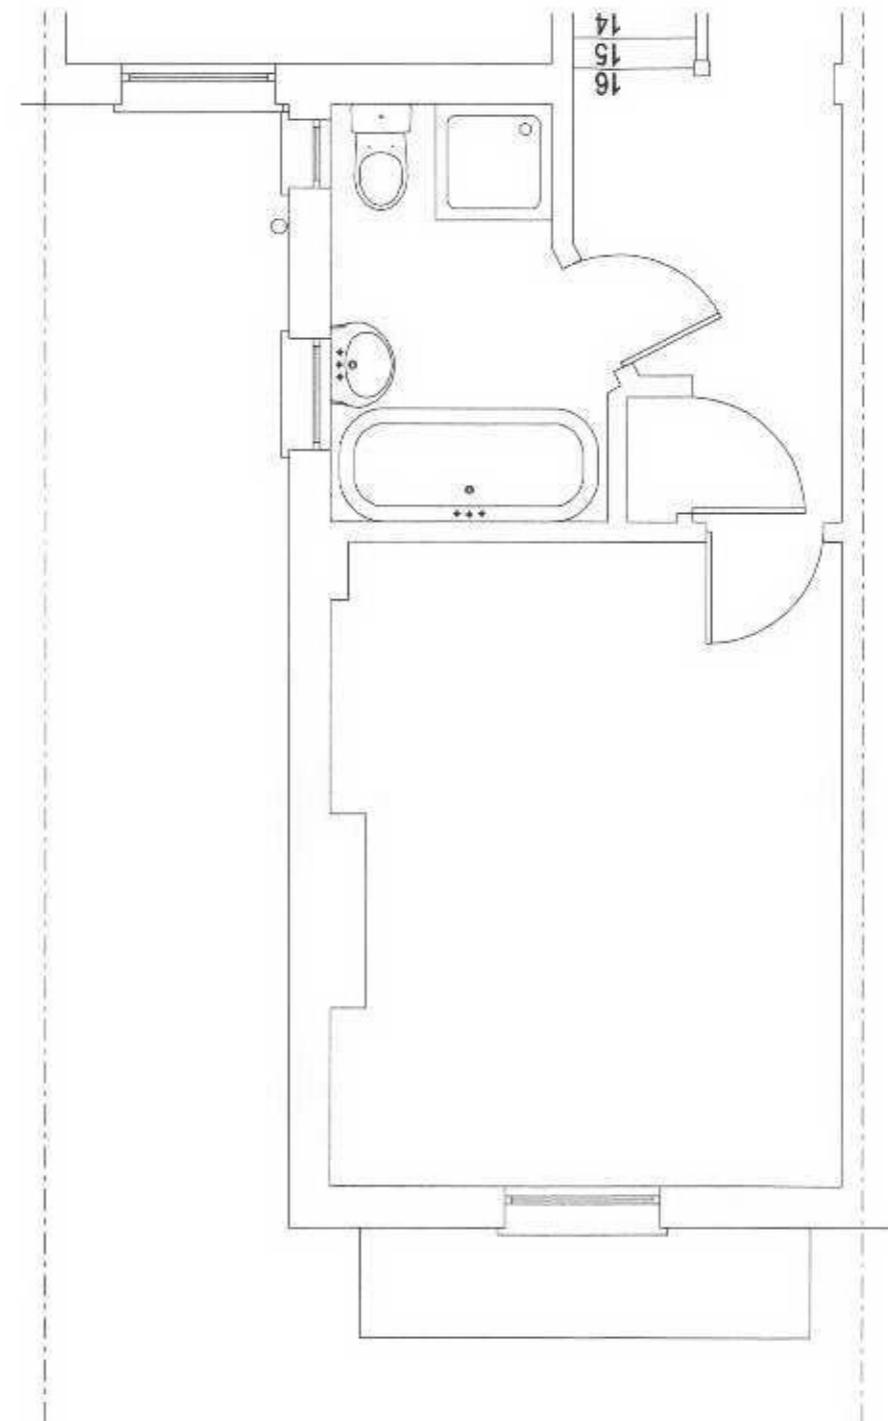

Existing First Floor Plan

Drawing Title: Existing Plans		Scale: 1:50 @ A3	Project: Extension Rear 6 Bonser Rd
Drawing Number: A1 / 6Bons / 002	Rev. /	Status: Information	Proposed Works: Single Storey L Shaped Extension
Revisions / - 060424 - Issued to AI / Client for information / - 060816 - Issued to AI / Client / - 060817 - Issued to AI / Client / - 060825 - Issued to AI / Client with reduced extension design			Client: Mr & Mrs Cauter
			50° NORTH ARCHITECTURE CONSULTING SUSTAINABILITY Contact 07958 785836 info@50degrees.co.uk <small>© COPYRIGHT 50DEGREESNORTH DESIGN CONSULTANTS LTD 2006</small>
			A3 <small>Do not alter any figures dimensions or text without written consent. This drawing is the property of 50° NORTH and is to be used for the project only. All rights reserved. 50° NORTH, 50° NORTH</small>