


06/2143/ HOT

**PRELIMINARY DESIGN**  
 Please print sign and date below  
 to approve drawings shown here

Sign: \_\_\_\_\_  
 Print: \_\_\_\_\_  
 Date: \_\_\_\_\_

**AREA/VOLUME CALC**  
 Volume of proposal: G&L/Planning  
 Extension (m<sup>2</sup>): \_\_\_\_\_  
 Cost (m<sup>2</sup>): \_\_\_\_\_

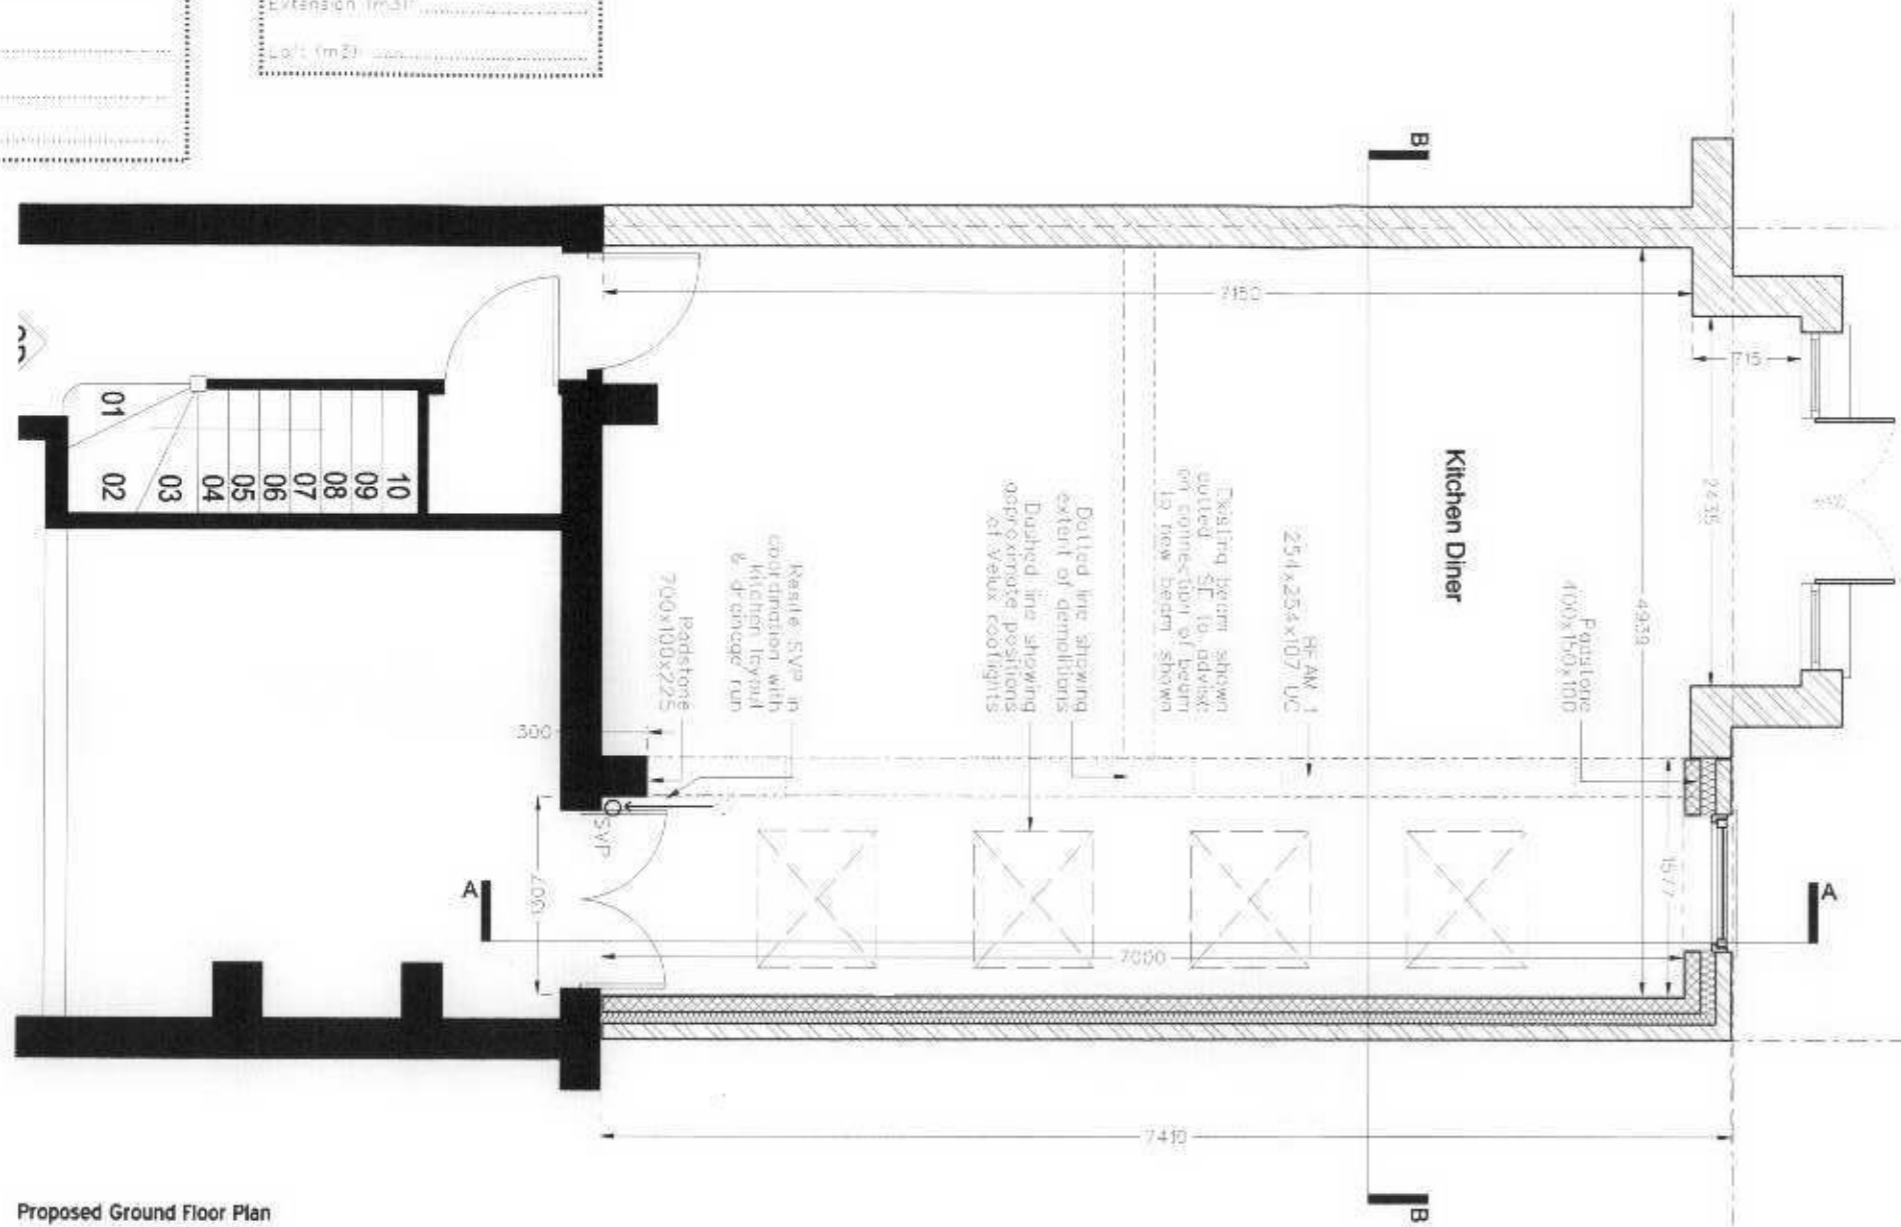

Proposed Ground Floor Plan

Drawing Title: <b>Proposed Ground Floor Plan</b>		Scale: <b>1:50 @ A3</b>	Project: <b>6 Bonser Rd, Twickenham</b>
Drawing Number: <b>A1 / 6Bons / 004</b>	Rev: <b>G</b>	Status: <b>Planning</b>	Proposed Works: <b>Single Storey Extension Rear</b>
Revisions: E - 060817 - Issued to A1 / Client F - 060825 - Issued to A1 / Client with reduced level design G - 060818 - Issued to A1 with amendments			Client: <b>Mr &amp; Mrs Cauter</b>
<p><b>50° NORTH</b>                  ARCHITECTURE   CONSULTING   SUSTAINABILITY                  Contact 07956 785135   <a href="http://high50degrees.co.uk">high50degrees.co.uk</a></p> <p>© COPYRIGHT 50DEGREESNORTH DESIGN CONSULTANTS LTD 2024</p>			<p><b>A3</b></p> <p><small>By not using the 'Print' function you have not printed this drawing. It is a digital file only and is not a physical drawing. It is not to be used for construction purposes. It is not to be used for any other purpose. It is not to be used for any other purpose.</small></p>