


06/2143/ HOT

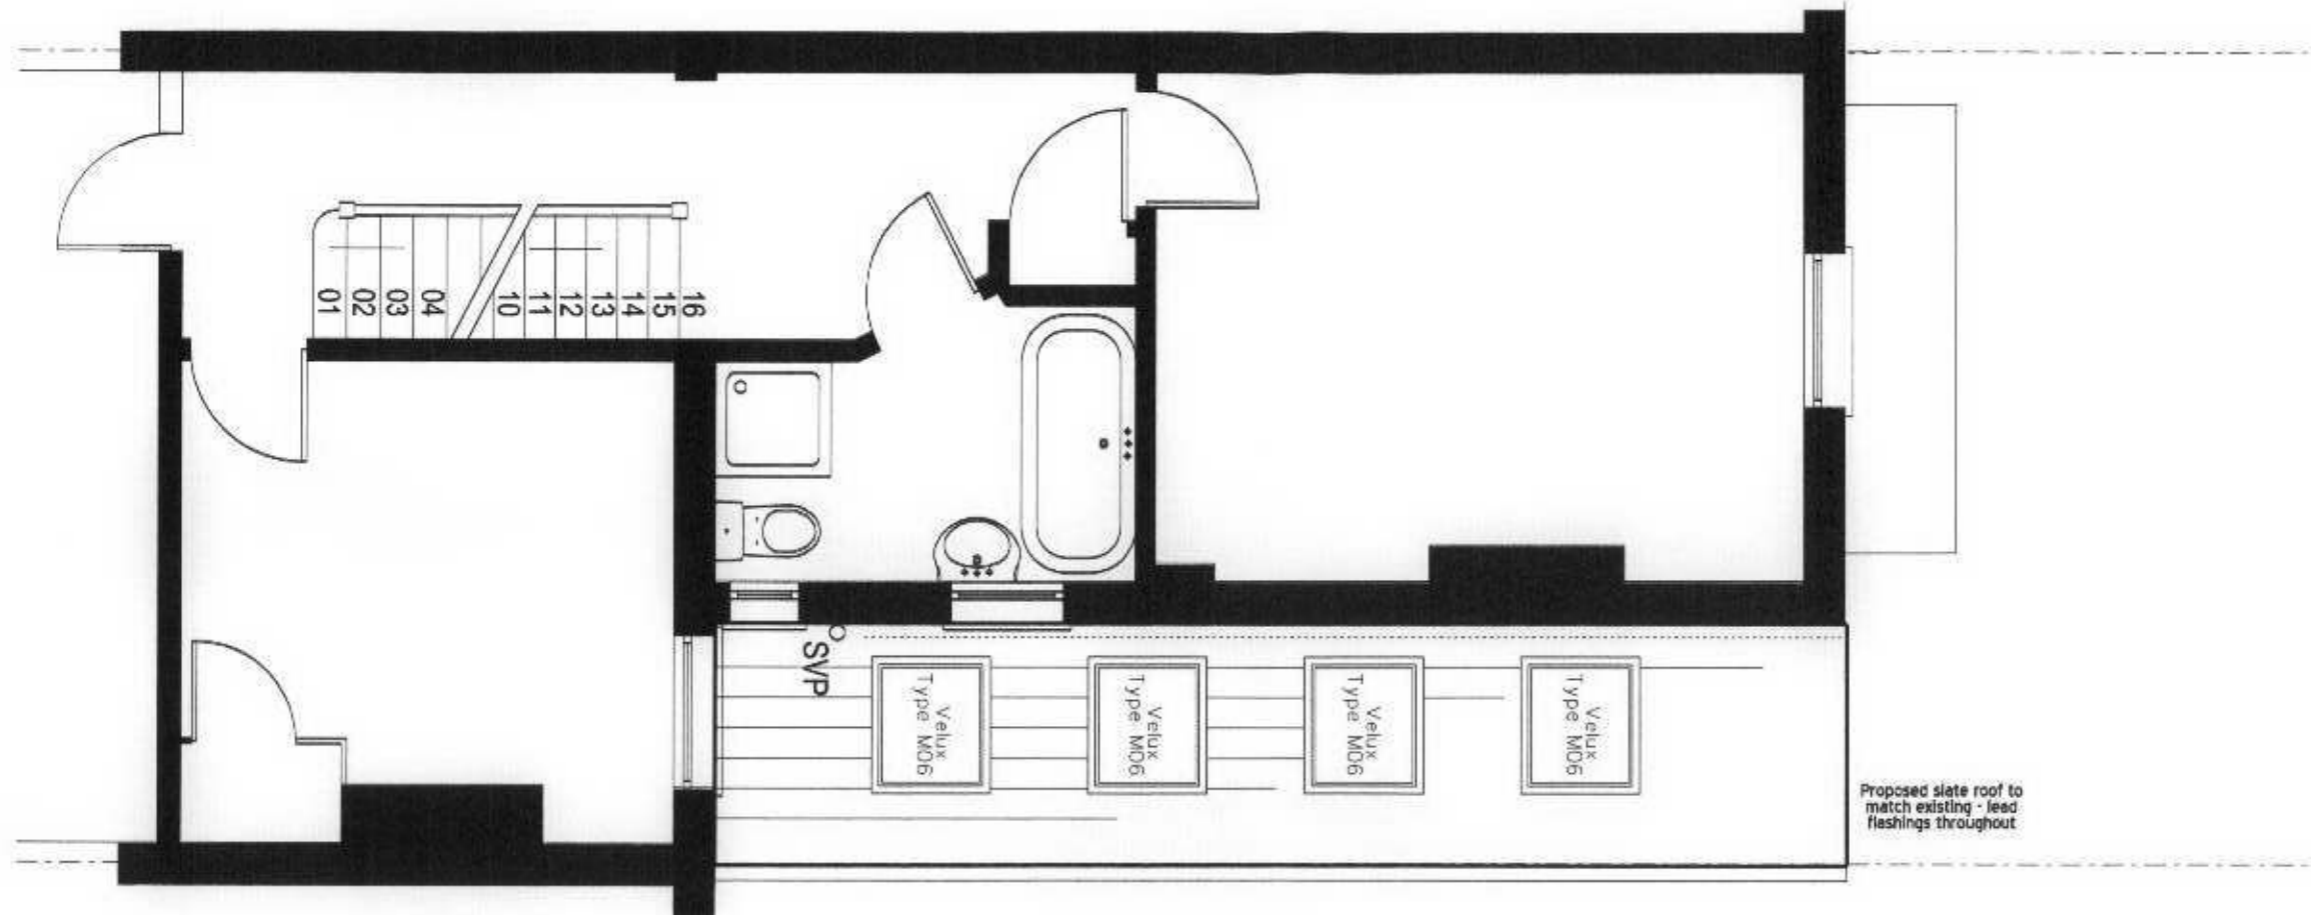

Proposed Roof Plan

Drawing Title: Proposed Roof Plan		Scale: 1:50 @ A3	Project: Extension Rear 6 Bonser Rd
Drawing Number: A1 / 6Bons / 005	Rev. C	Status: Information	Proposed Works: Single Storey L Shaped Extension
Revisions: / - 060424 - Issued to AI / Client for Information A - 060426 - Issued to AI / Client with amends B - 060516 - Issued to AI / Client B - 060817 - Issued to AI / Client C - 060825 - Issued to AI / Client with reduced extension design			Client: Mr & Mrs Cauter
			<p>50° NORTH ARCHITECTURE CONSULTING SUSTAINABILITY Contact: 07958 785136 high90degrees.co.uk</p> <p><small>© COPYRIGHT 50DEGREESNORTH DESIGN CONSULTANTS LTD 2006</small></p> <p>A3 Do not scale, use typed dimensions only, unless stated otherwise. These drawings represent design intent only. A warranty certificate is issued with the drawings. All drawings are the property of 50degreesnorth and shall remain their property. Any unauthorised copying or reuse of these drawings is strictly prohibited.</p>