



NORTH WEST ELEVATION (VIEW FROM CORBELED STREET)  
Scale 1:100

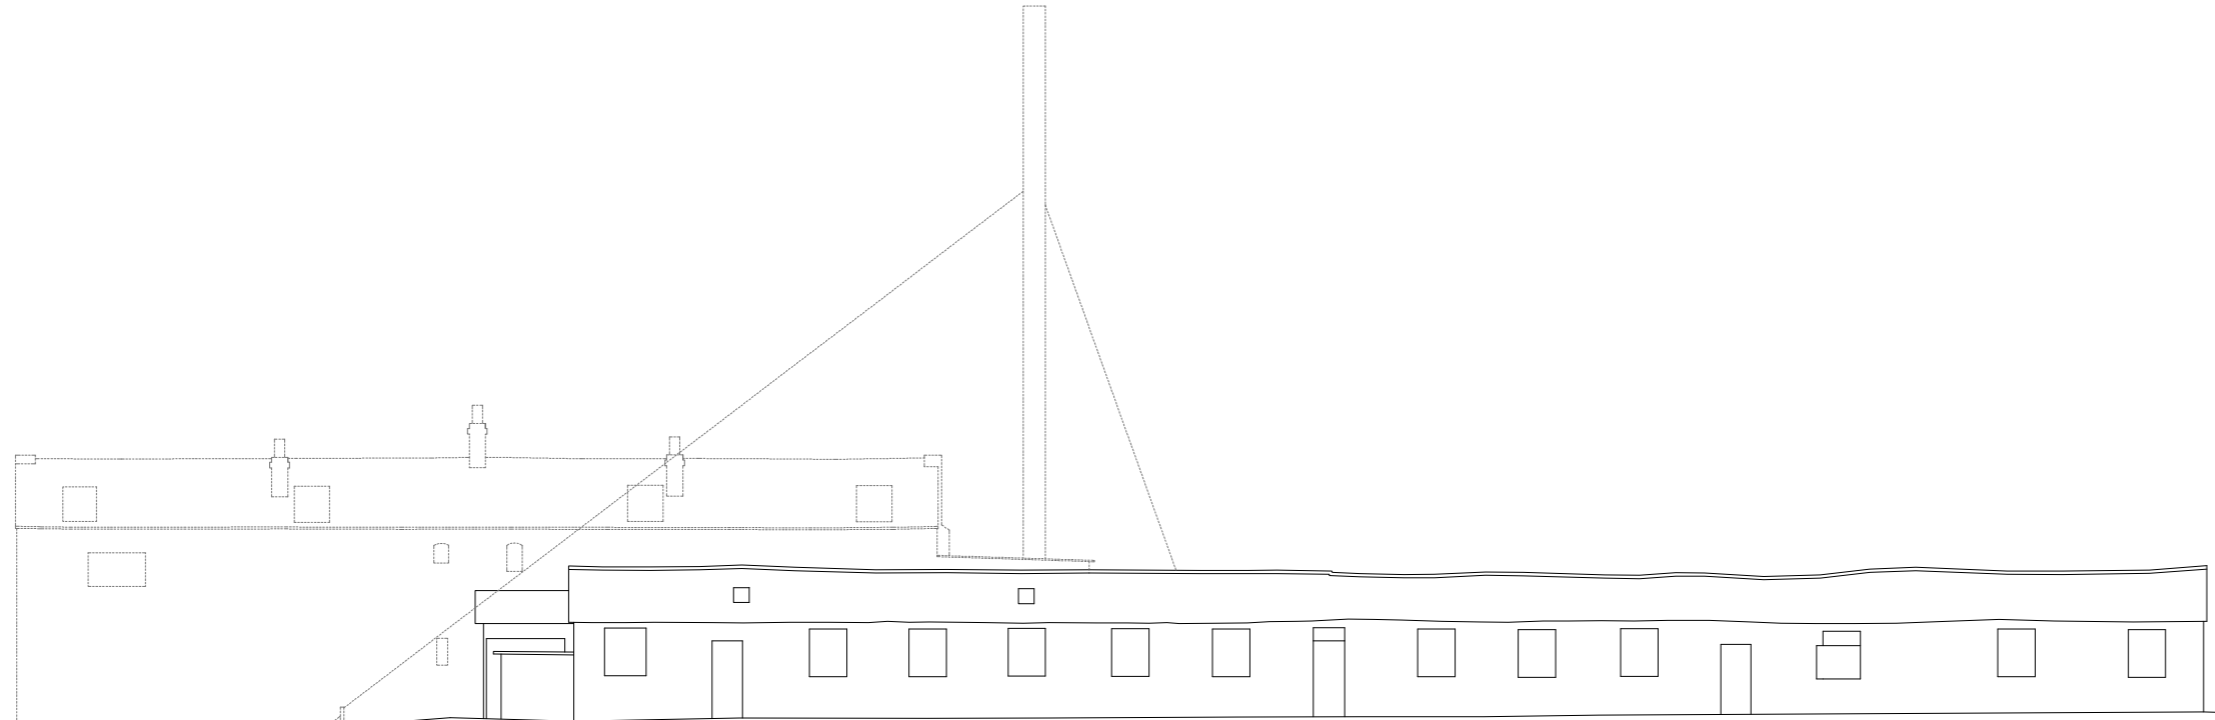

SOUTH EAST ELEVATION  
Scale 1:100

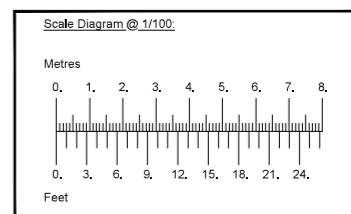

**LEGEND**

**Abbreviated Features**

AC	Air Conditioning	FA	Fire Alarm	SA	Sawdust
AD	T/A Aerial Socket	FAB	Fire Alarm	SC	Site Cost
BP	Bank Face Ret	FCS	Fixed Connection Box	SEP	Service Entry Point
BS	Building Side Gully	FL	Floor Level	SK	Skate
BSL	Boundary	FSL	Full Floor	SLL	Sub Level
BSL	Beam Level (Sub)	FWP	Food Waste Down Pipe	SL	SE Level
BT	Bin	G	Gully	SM	Smoke Room
CCTV	Close Circuit T.V.	GV	Gas Valve	SN	Sign
CL	Cable Level	HC	Head Level	SP	Service Pipe
CL	Clean Level	IC	Inspection Cover	CSL	Suspended Ceiling Level
CL	Column	IE	Inset Level	CV	Over Valve
CA	Cable Chamber	IR	Iron	SD & V	Sub & Vent Pipe
CTV	Cable TV Chamber	ISD	Islanding Switch	SW	Surface Water
CTP	Cable TV Pipe	LC	Light	SWP	Surface Water Down Pipe
CV	Underwater Cover	LS	Light Switch	TC	Telephone Cover
DP	Down Pipe	MM	Moulding	TCS	Telephone Socket
DPC	Damp Proof Course	OC	Overhead	TH	Thresh
DC	Drainage Channel	PE	Pipe	U/L	Under L
EC	Electric Cover	PEL	Light Panel	UL	Underground
ECP	Electric Pipe	PP	Electric Power Point	UN	Unknown
ECU	Electric Consumer Unit	PT	Pit	UN	Unknown
EFO	Electric Fire Outlet	RAD	Radiator	VT	Vent
EP	Electric Pipe	RIS	Rising Pipe	VTF	Water Pipe
EPL	Electric Power Line	RIS	Rising Pipe	WM	Waste
ER	Earth Road	RIS	Rising Pipe	WSP	Water Pipe
EVL	Even Level	RIS	Rising Pipe Level (Sub)	AV	Average
EL	External	RIS	Rising Water Down Pipe	H	Height

**Line Types**

Over Head

Beam

Roof Truss

Window

**Doorway Symbols**

Single

Double

2 Way Swing

**Sanitary Ware Symbols**


Urinal

Toilet

Wash Basin

Sink & Drain

Bath

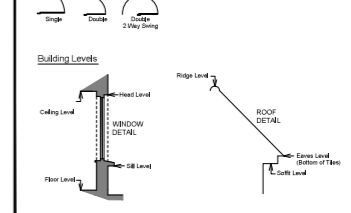

Rev.	Date	Revisions

**Notes:**  
The accuracy and detail shown in this drawing is dependent on the original specification.  
Sunshine Survey Ltd. shall be consulted before use of scales other than those stated.  
This drawing provides position and description of features on the ground at the time the survey was undertaken and in no way implies legal title or boundary ownership.  
Where boundary alignment lines are added to the survey drawing and are taken from legal documents or other information provided they are done so within the limitations of drawing quality and scale. They are provided on the basis of opinion and do not imply legal contract.  
Details required outside of site boundaries with no permission for access or public right of way will be surveyed by remote measurement where possible. The dashed lines indicate this also applies to areas within the site with limited or no access due to dense undergrowth or unsafe areas.  
All care has been taken in the preparation of this drawing any discrepancies found should be reported to Sunshine Survey Ltd. immediately.  
**Underground Services:**  
Where underground service information is shown, all care has been made to comply to the original specification. Although Sunshine Survey Ltd. has taken care in establishing the whereabouts of underground services the information shown on this plan is given without obligation, or warranty, the accuracy cannot be guaranteed. No liability of any kind is accepted by Sunshine Survey Ltd. or its agents for any error or omission.  
All underground service information is gained from measurements within manholes/chambers, manholes and alignments of ground level are indicated. Where appropriate level information will be provided. Entry into any underground information the user should verify the competence and accuracy before undertaking any works, safe digging practices should be used.

**Plan Coordinate Control**  
NA  
**Level Datum**  
All levels relate to OS Newlyn datum using geoid model OSGM15 at Control Station A

**SUNSHINE SURVEY LTD.**  
LAND & MEASURED BUILDING SURVEYORS  
Business Reply Address:  
28 Cadogan Road, Bury St. Edmunds, Suffolk, IP33 3QJ  
Tel: 01284 850255  
Email: info@sunshinesurvey.co.uk  
Web: www.sunshinesurvey.co.uk

Project Title: **ARLINGTON WORKS, ARLINGTON ROAD TWICKENHAM**

Client: **BROOKES ARCHITECTS**

Description: **OUTLINE ELEVATIONS**

Date	23.05.2018	Scale	1:100 @ A1
Job No.	GY14705	Surveyor	GARY
Dwg No.	2001	Drawn	CGY