


DO NOT SCALE THIS DRAWING USE DIMENSIONS ONLY
 VERIFY ALL DIMENSIONS ON SITE BEFORE COMMENCING ANY
 WORK OR SHOP DRAWINGS
 INFORM THE ARCHITECT BEFORE ANY WORK STARTS IF THIS
 DRAWING EXCEEDS THE QUANTITIES IN ANY WAY

Revision	Date	Description

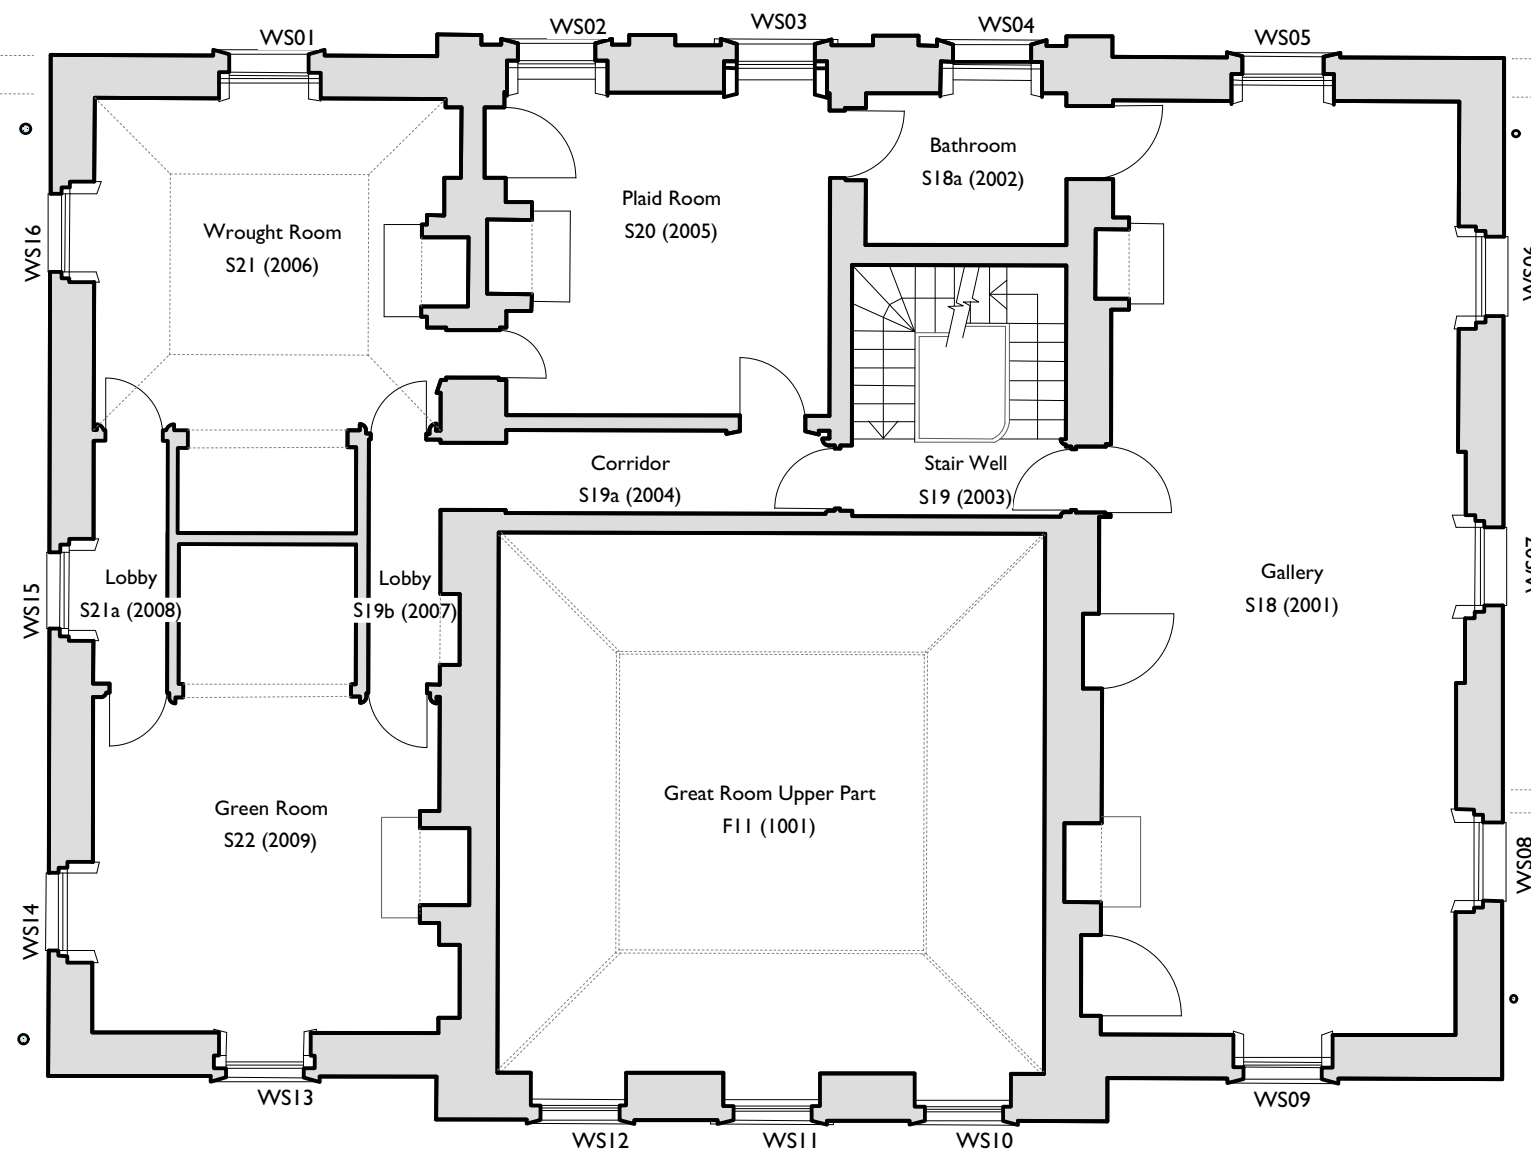

DRAWING ISSUE STATUS	REVISION N°	DATE	SIGNED
RISK ASSESSMENT UNDERTAKEN			
PLANNING APPLICATION N° 1			
PLANNING APPLICATION N° 2			
PLANNING CONSENT			
LISTED BLDG APPLICATION			
LISTED BLDG CONSENT			
DAC APPROVAL			
BLDG CONTROL APPLICATION			
BLDG CONTROL APPROVAL			
TENDER DOCUMENT			
CONTRACT DOCUMENT			

CLIENT
English Heritage

PROJECT
Marble Hill House

TITLE
Main House:
Second Floor Plan, as existing



**Acanthus
Clews**
architects

SCALE 1:100 @ A3	DRAWN HS	Acanthus House 57 Hightown Road Banbury • Oxfordshire OX16 9BE
DATE December 2016	DRAWING N° 112	Tel: 01295 702600 Fax: 01295 702601
JOB N° 16_132	architects@acanthusclews.co.uk www.acanthusclews.co.uk	



Second Floor Plan

