




1 East Wing Wall North Elevation
125 Scale: 1:100 @ A3

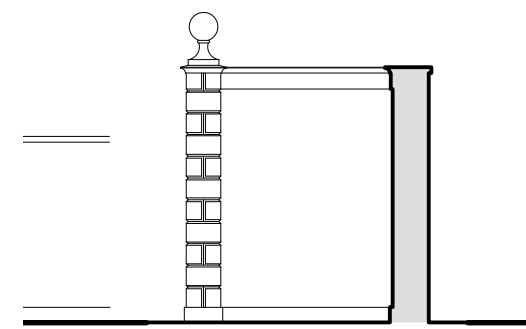


2 East Wing Wall West Elevation
125 Scale: 1:100 @ A3

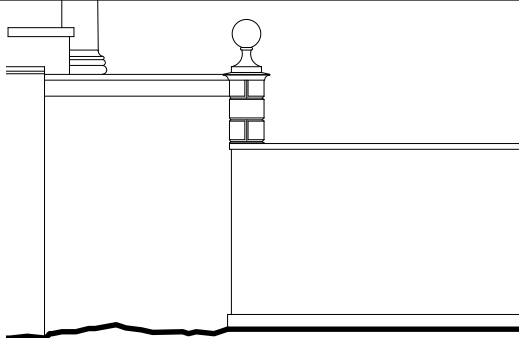


3 East Wing Wall East Elevation
125 Scale: 1:100 @ A3

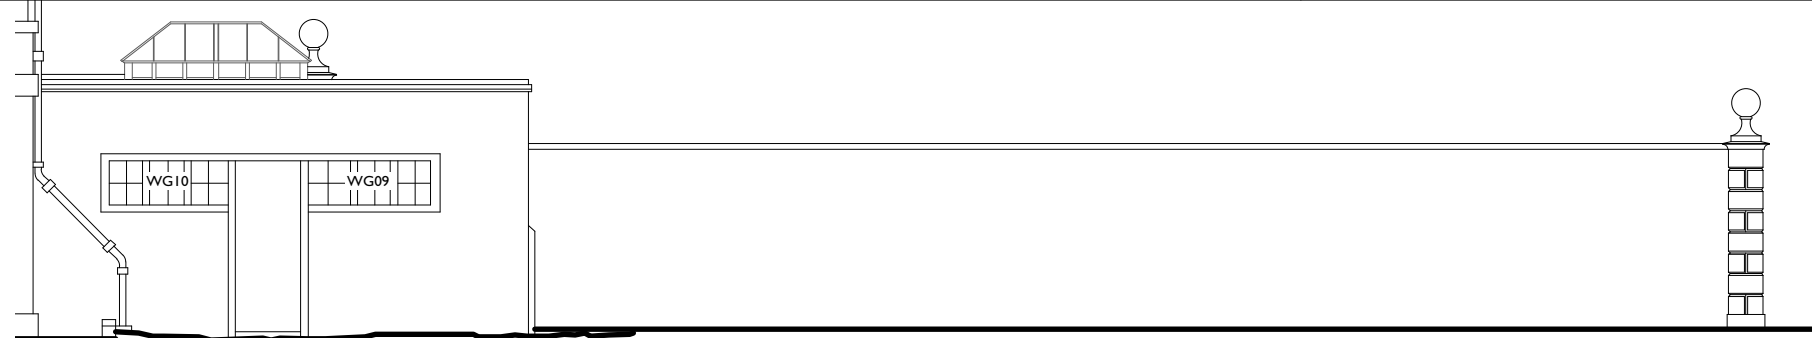


4 East Wing Wall South Elevation
125 Scale: 1:100 @ A3

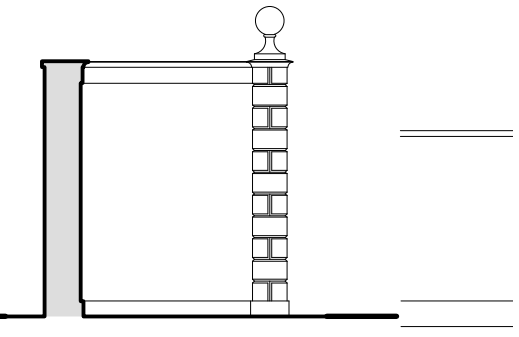


5 West Wing Wall East Elevation
125 Scale: 1:100 @ A3

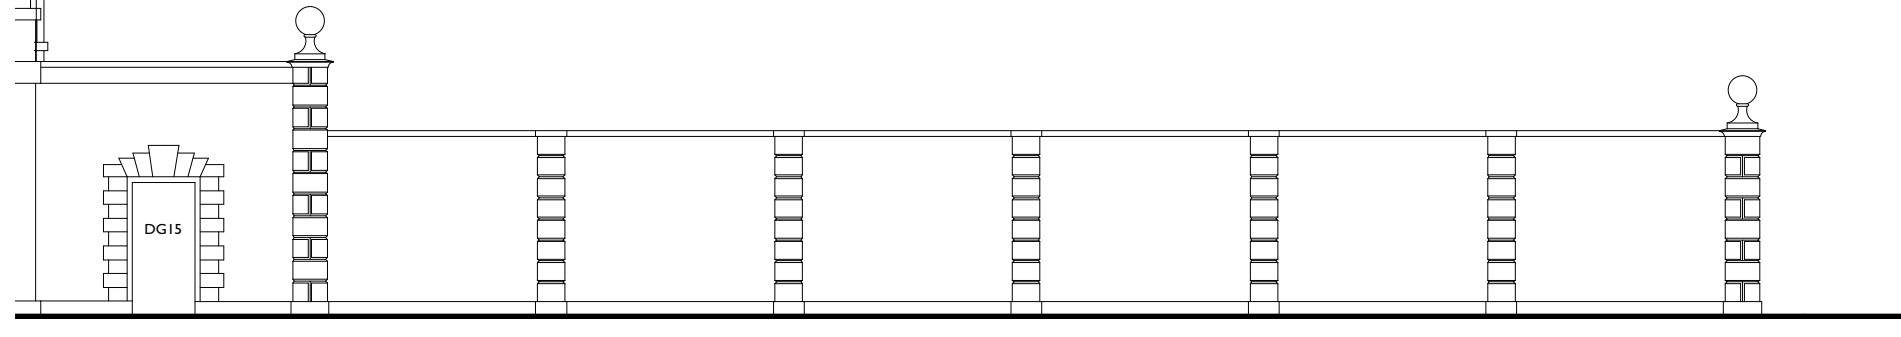

6 West Wing Wall North Elevation
125 Scale: 1:100 @ A3

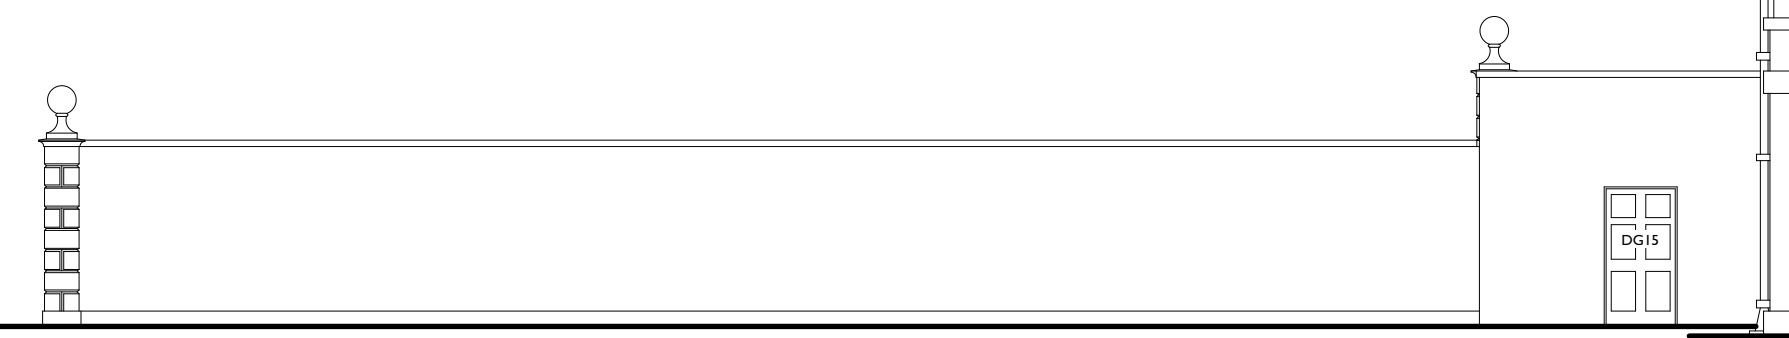

7 West Wing Wall South Elevation
125 Scale: 1:100 @ A3

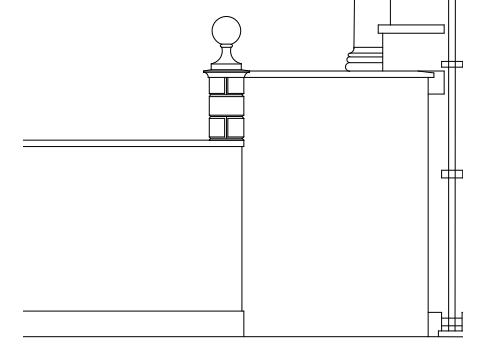

8 West Wing Wall West Elevation
125 Scale: 1:100 @ A3

DO NOT SCALE THIS DRAWING USE DIMENSIONS ONLY
VERIFY ALL DIMENSIONS ON SITE BEFORE COMMENCING ANY
WORK OR SHOP DRAWINGS
INFORM THE ARCHITECT BEFORE ANY WORK STARTS IF THIS
DRAWING EXCEEDS THE QUANTITIES IN ANY WAY

Revision Date

DRAWING ISSUE STATUS	REVISION N°	DATE	SIGNED
RISK ASSESSMENT UNDERTAKEN			
PLANNING APPLICATION N° 1			
PLANNING APPLICATION N° 2			
PLANNING CONSENT			
LISTED BLDG APPLICATION			
LISTED BLDG CONSENT			
DAC APPROVAL			
BLDG CONTROL APPLICATION			
BLDG CONTROL APPROVAL			
TENDER DOCUMENT			
CONTRACT DOCUMENT			

CLIENT
English Heritage

PROJECT
Marble Hill House

TITLE
Main House:
Elevation of Wing Walls; as Existing

SCALE
1:100 @ A3

DATE
December 2016

JOB N°
16_132

DRAWN
HS

DRAWING N°
125



Acanthus
Clews
architects

Acanthus House
57 Hightown Road
Banbury • Oxfordshire
OX16 9BE
Tel: 01295 702600
Fax: 01295 702601
architects@acanthusclews.co.uk
www.acanthusclews.co.uk