


DO NOT SCALE THIS DRAWING USE DIMENSIONS ONLY  
 VERIFY ALL DIMENSIONS ON SITE BEFORE COMMENCING ANY WORK  
 OR SHOP DRAWINGS  
 INFORM THE ARCHITECT BEFORE ANY WORK STARTS IF THIS  
 DRAWING EXCEEDS THE QUANTITIES IN ANY WAY

**ISSUE STATUS: FOR PLANNING**  
 Revision Date



Datum: 6.00m.  
 Elevation 1.

1 Sports Building: North West Elevation  
 121 Scale: 1:100 @ A3

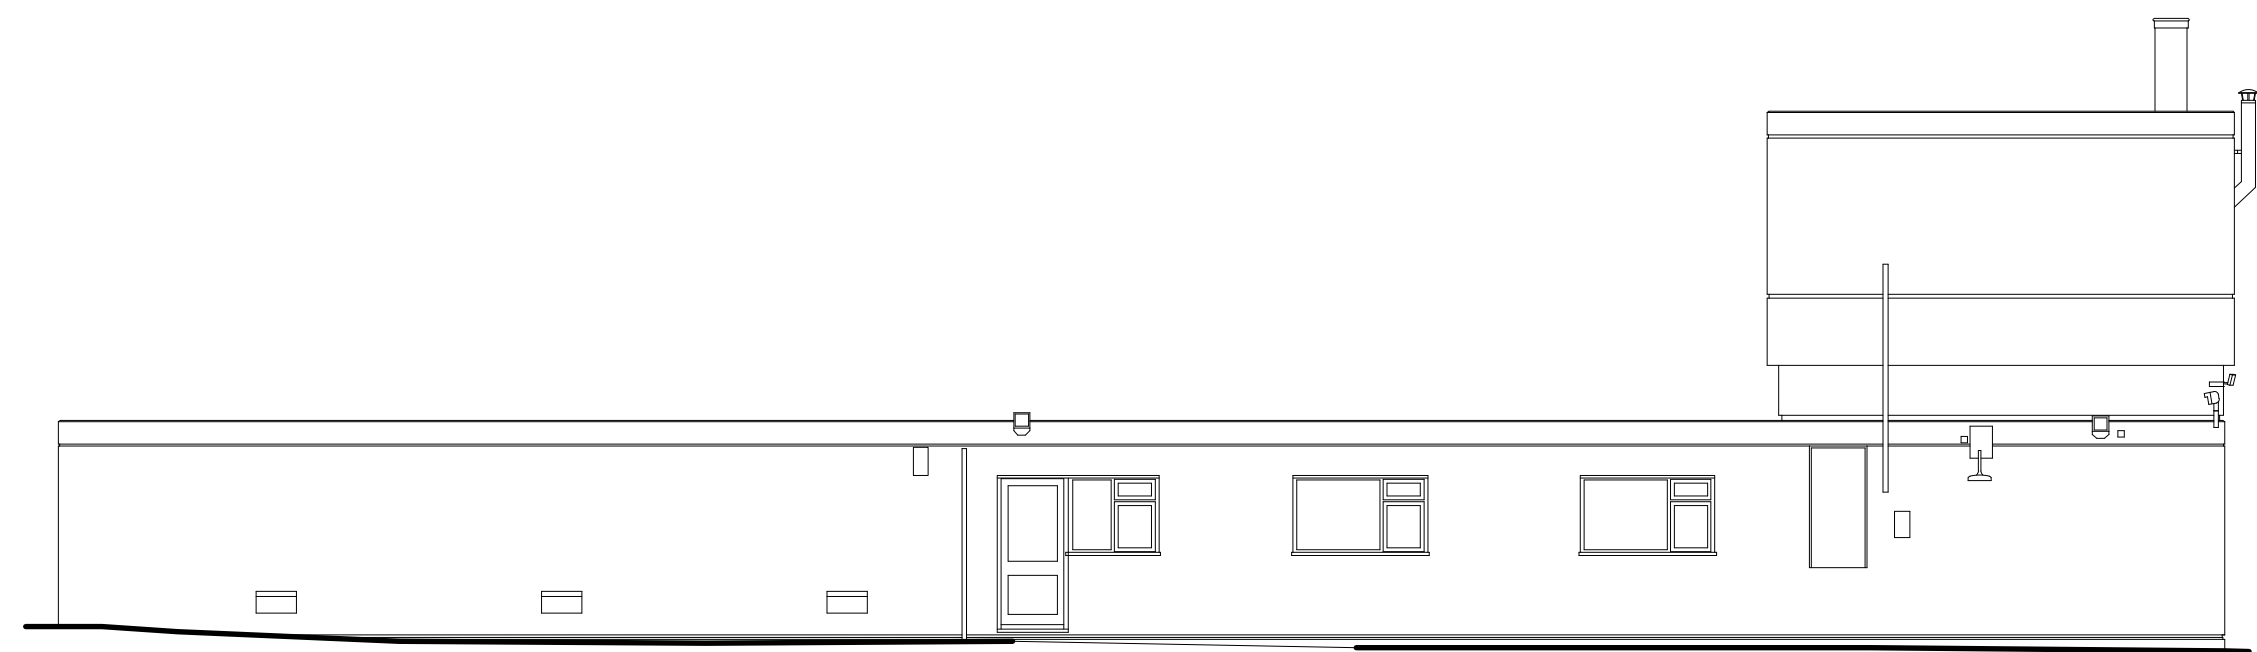

Datum: 6.00m.  
 Elevation 4.

2 Sports Building: North East Elevation  
 121 Scale: 1:100 @ A3

CLIENT  
 English Heritage  
 Estates Department

PROJECT  
 Marble Hill Sports Building  
 Refurbishment

TITLE  
 North West & North East Elevations  
 Existing

SCALE  
 1:100 @ A3

DATE  
 30th July 2018

JOB N°  
 17-146

DRAWN  
 HS

DRAWING N°  
 121

**Acanthus  
 Clews  
 architects**

Acanthus House  
 57 Hightown Road  
 Banbury · Oxfordshire  
 OX16 9BE  
 Tel: 01295 702600  
 Fax: 01295 702601  
 architects@acanthusclews.co.uk  
 www.acanthusclews.co.uk