


DO NOT SCALE THIS DRAWING USE DIMENSIONS ONLY
 VERIFY ALL DIMENSIONS ON SITE BEFORE COMMENCING ANY WORK
 OR SHOP DRAWINGS
 INFORM THE ARCHITECT BEFORE ANY WORK STARTS IF THIS
 DRAWING EXCEEDS THE QUANTITIES IN ANY WAY



ISSUE STATUS: FOR PLANNING

Revision Date

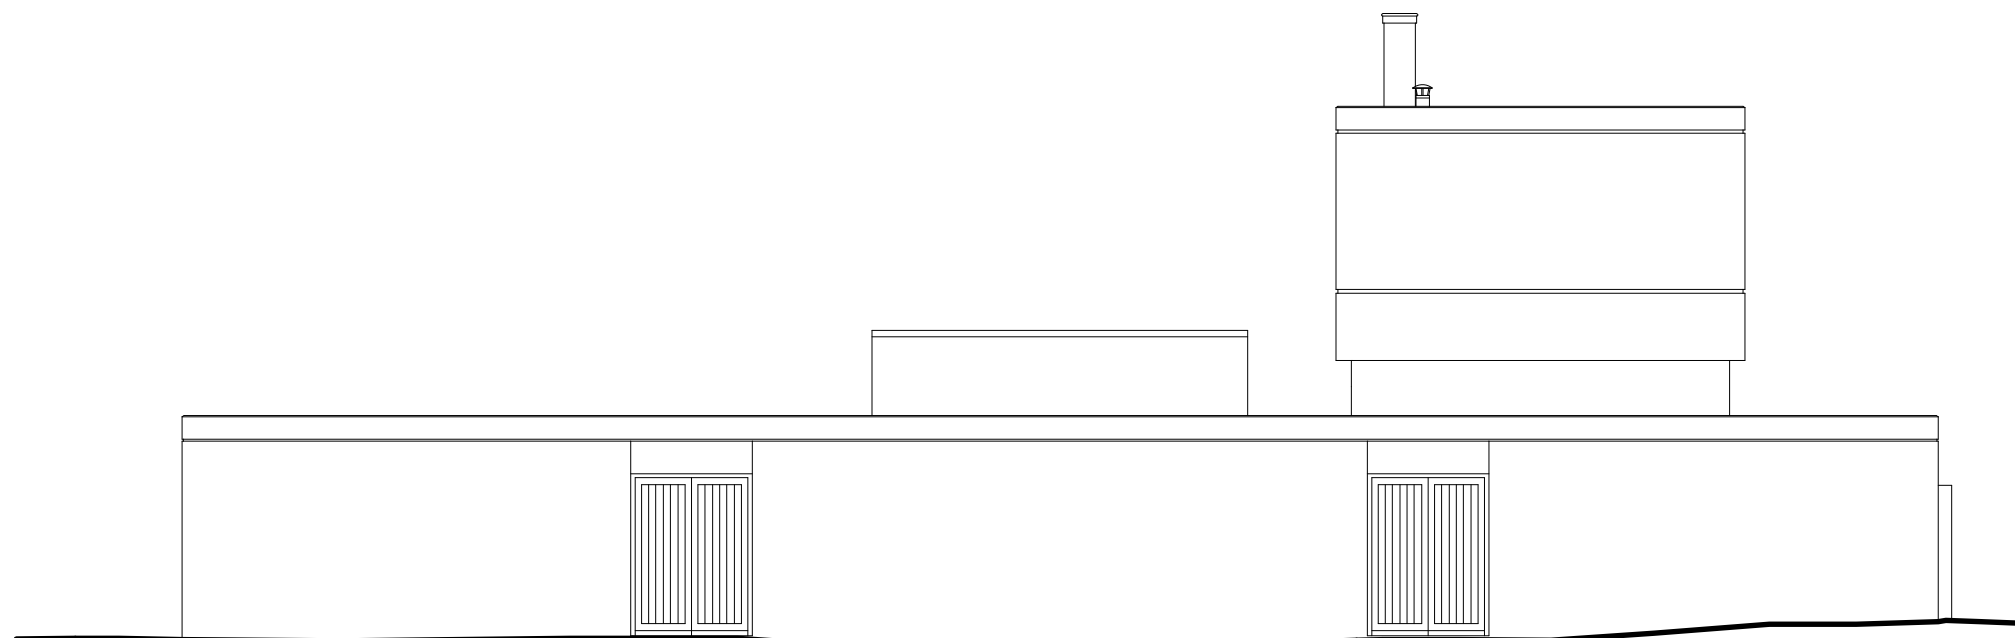

Datum: 6.00m
 Elevation 3.

1 Sports Building: South East Elevation
 122 Scale: 1:100 @ A3

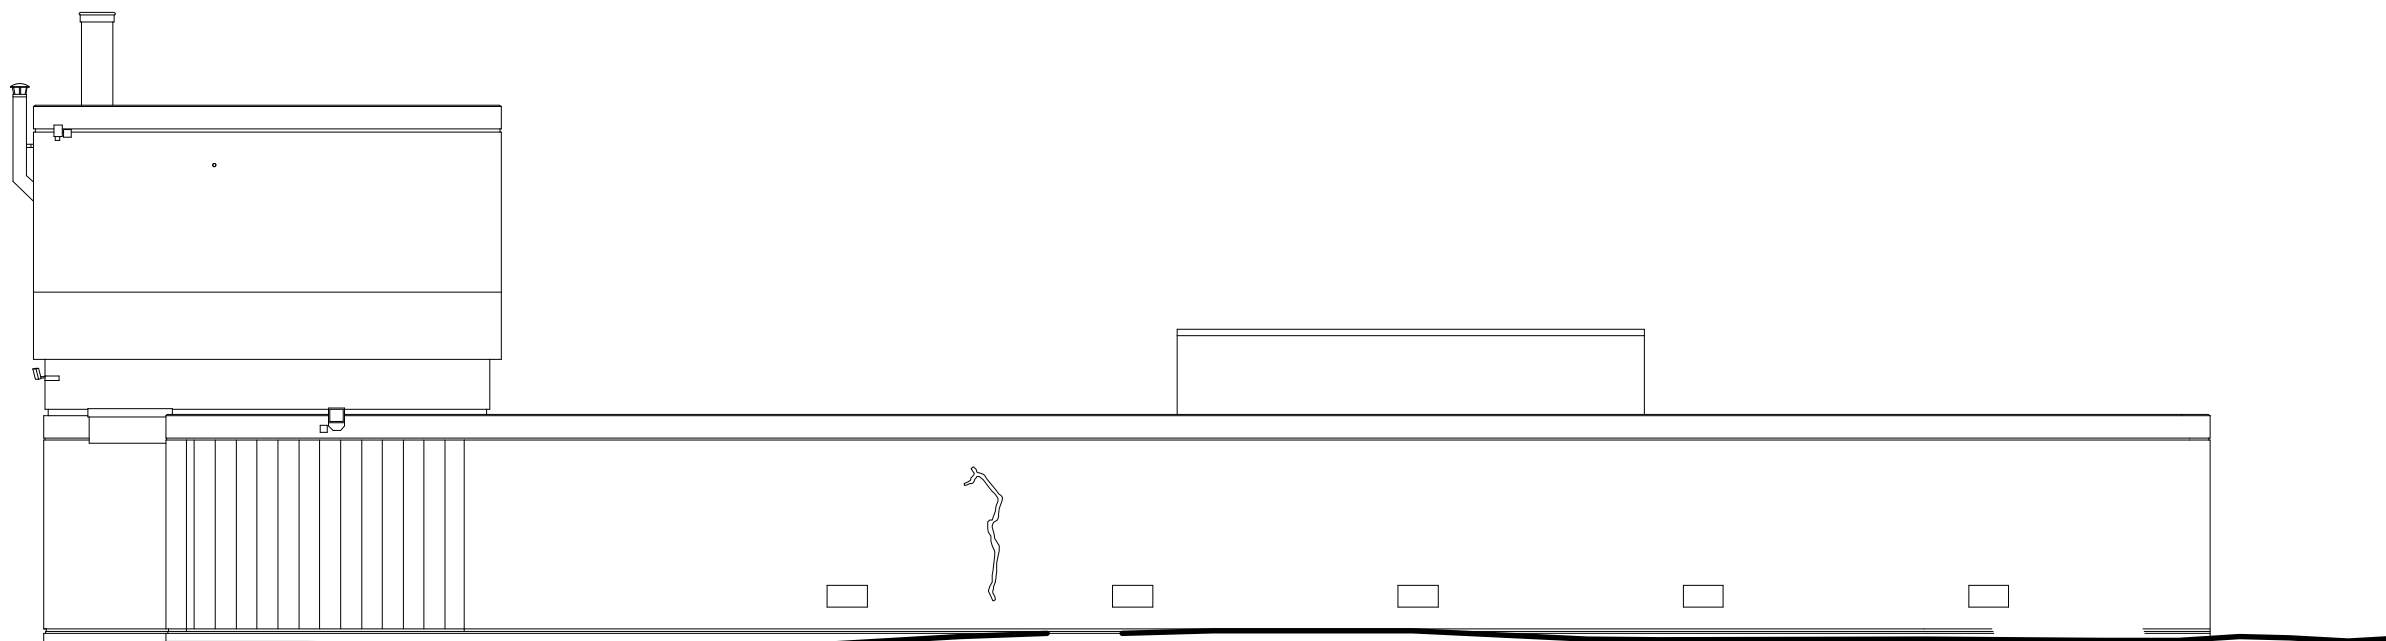 

Datum: 6.00m
 Elevation 2.

2 Sports Building: South West Elevation
 122 Scale: 1:100 @ A3

CLIENT
 English Heritage
 Estates Department

PROJECT
 Marble Hill Sports Building
 Refurbishment

TITLE
 South East & South West Elevations
 Existing



**Acanthus
 Clews**
 architects

SCALE
 1:100 @ A3

DATE
 30th July 2018

JOB N°
 17-146

DRAWN
 HS

DRAWING N°
 122

Acanthus House
 57 Hightown Road
 Banbury · Oxfordshire
 OX16 9BE
 Tel: 01295 702600
 Fax: 01295 702601
 architects@acanthusclews.co.uk
 www.acanthusclews.co.uk