


Salvaged stone cill

Lower section of existing structural opening to be blocked up
Brick to match existing brick bond + mortar to match existing
Tie-in in new brick with existing bond.

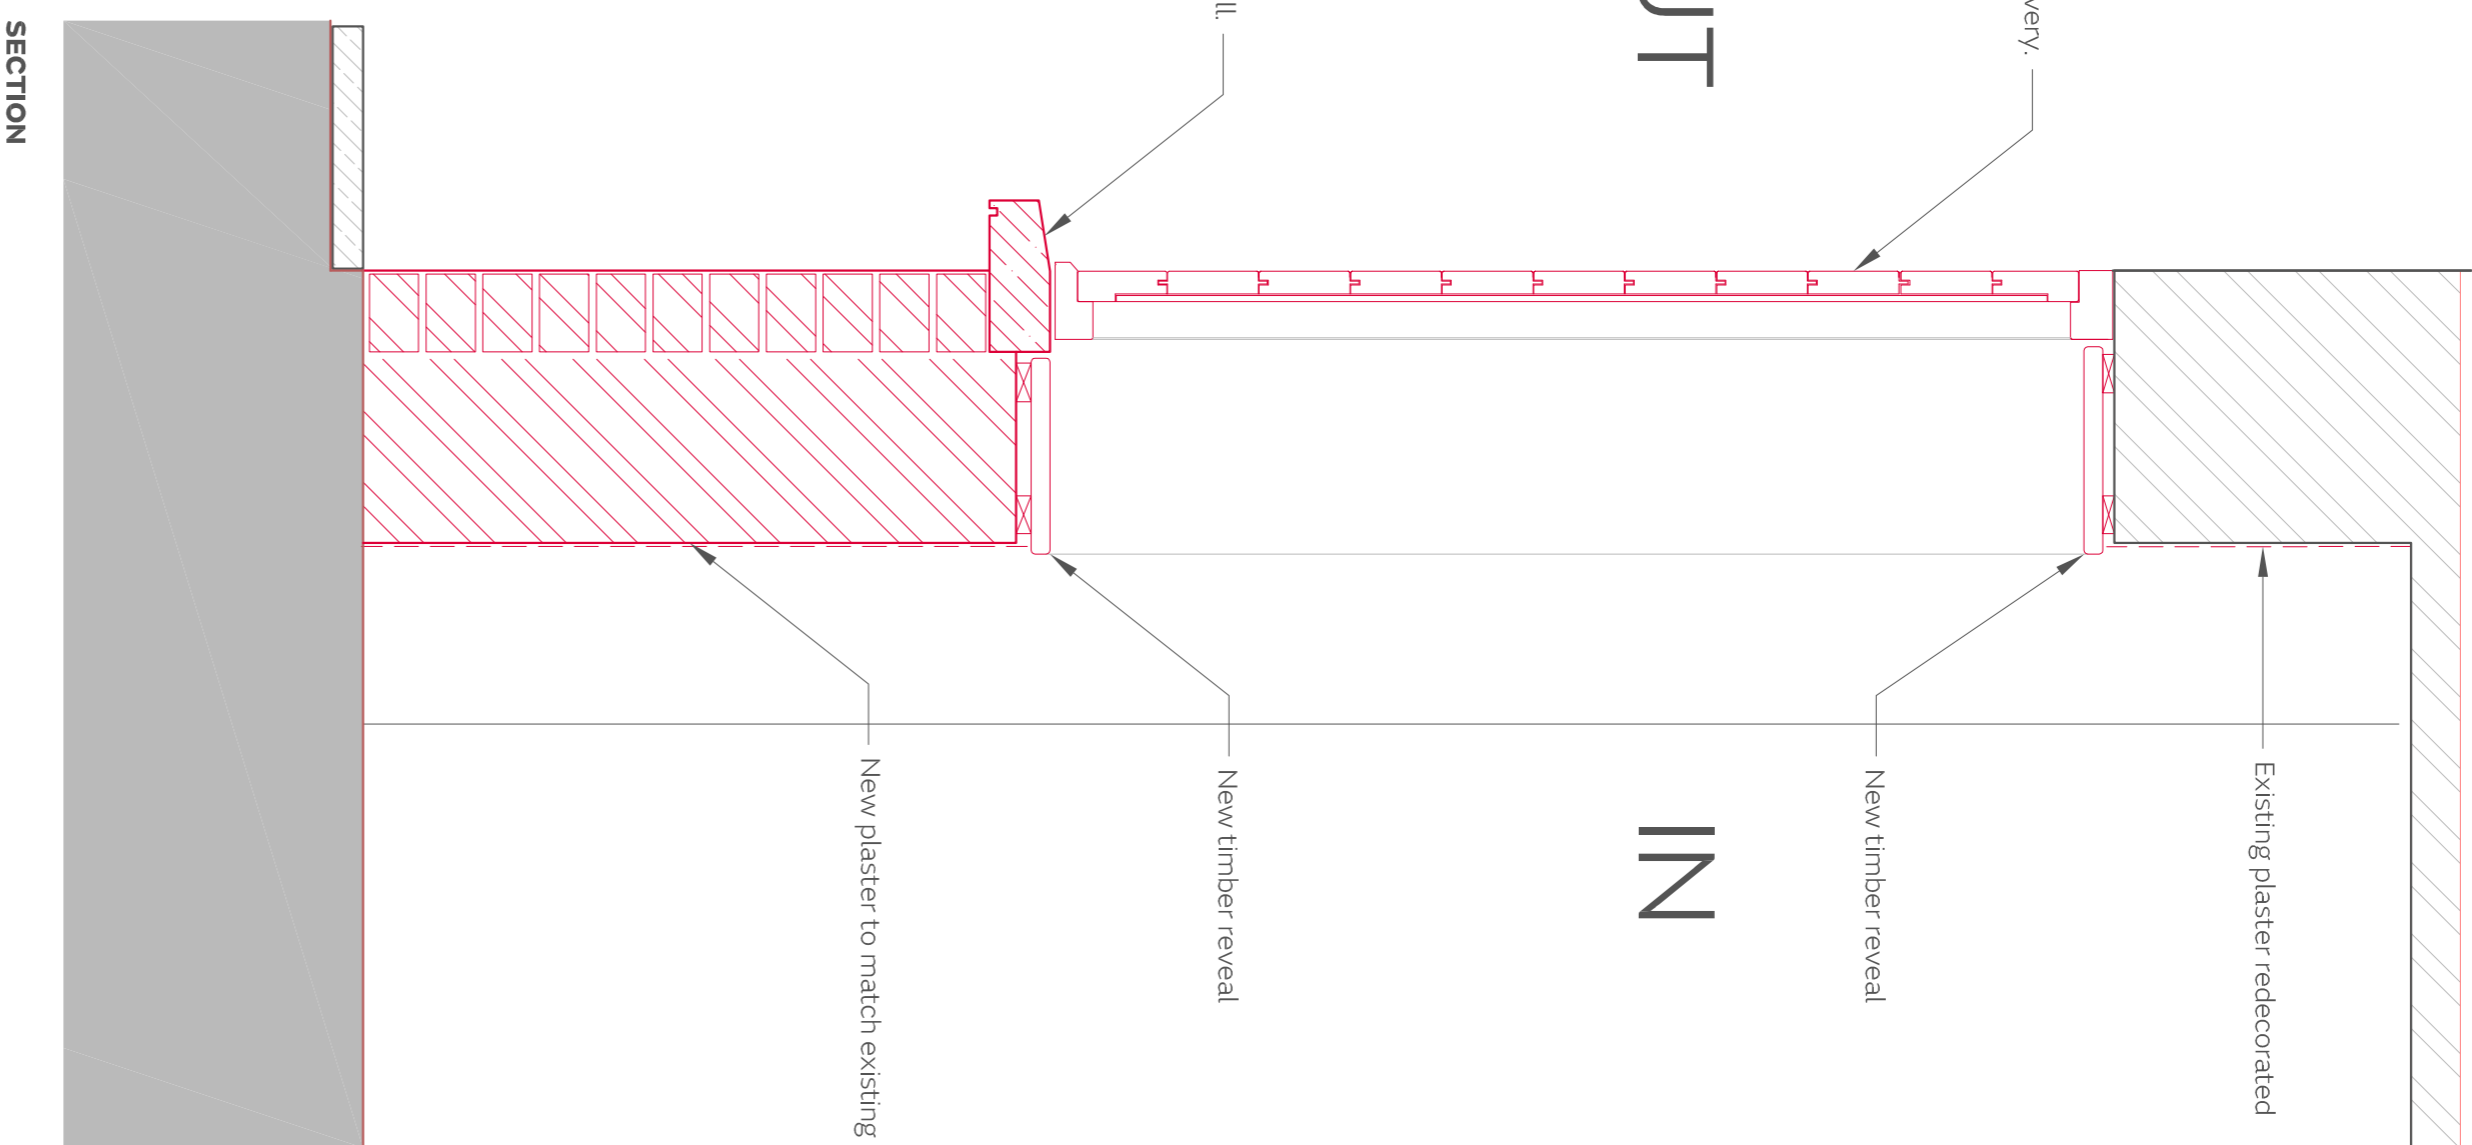


New timber hatch to servery

Salvage stone cill

New plaster to match existing

New timber reveal

Existing plaster redecorated

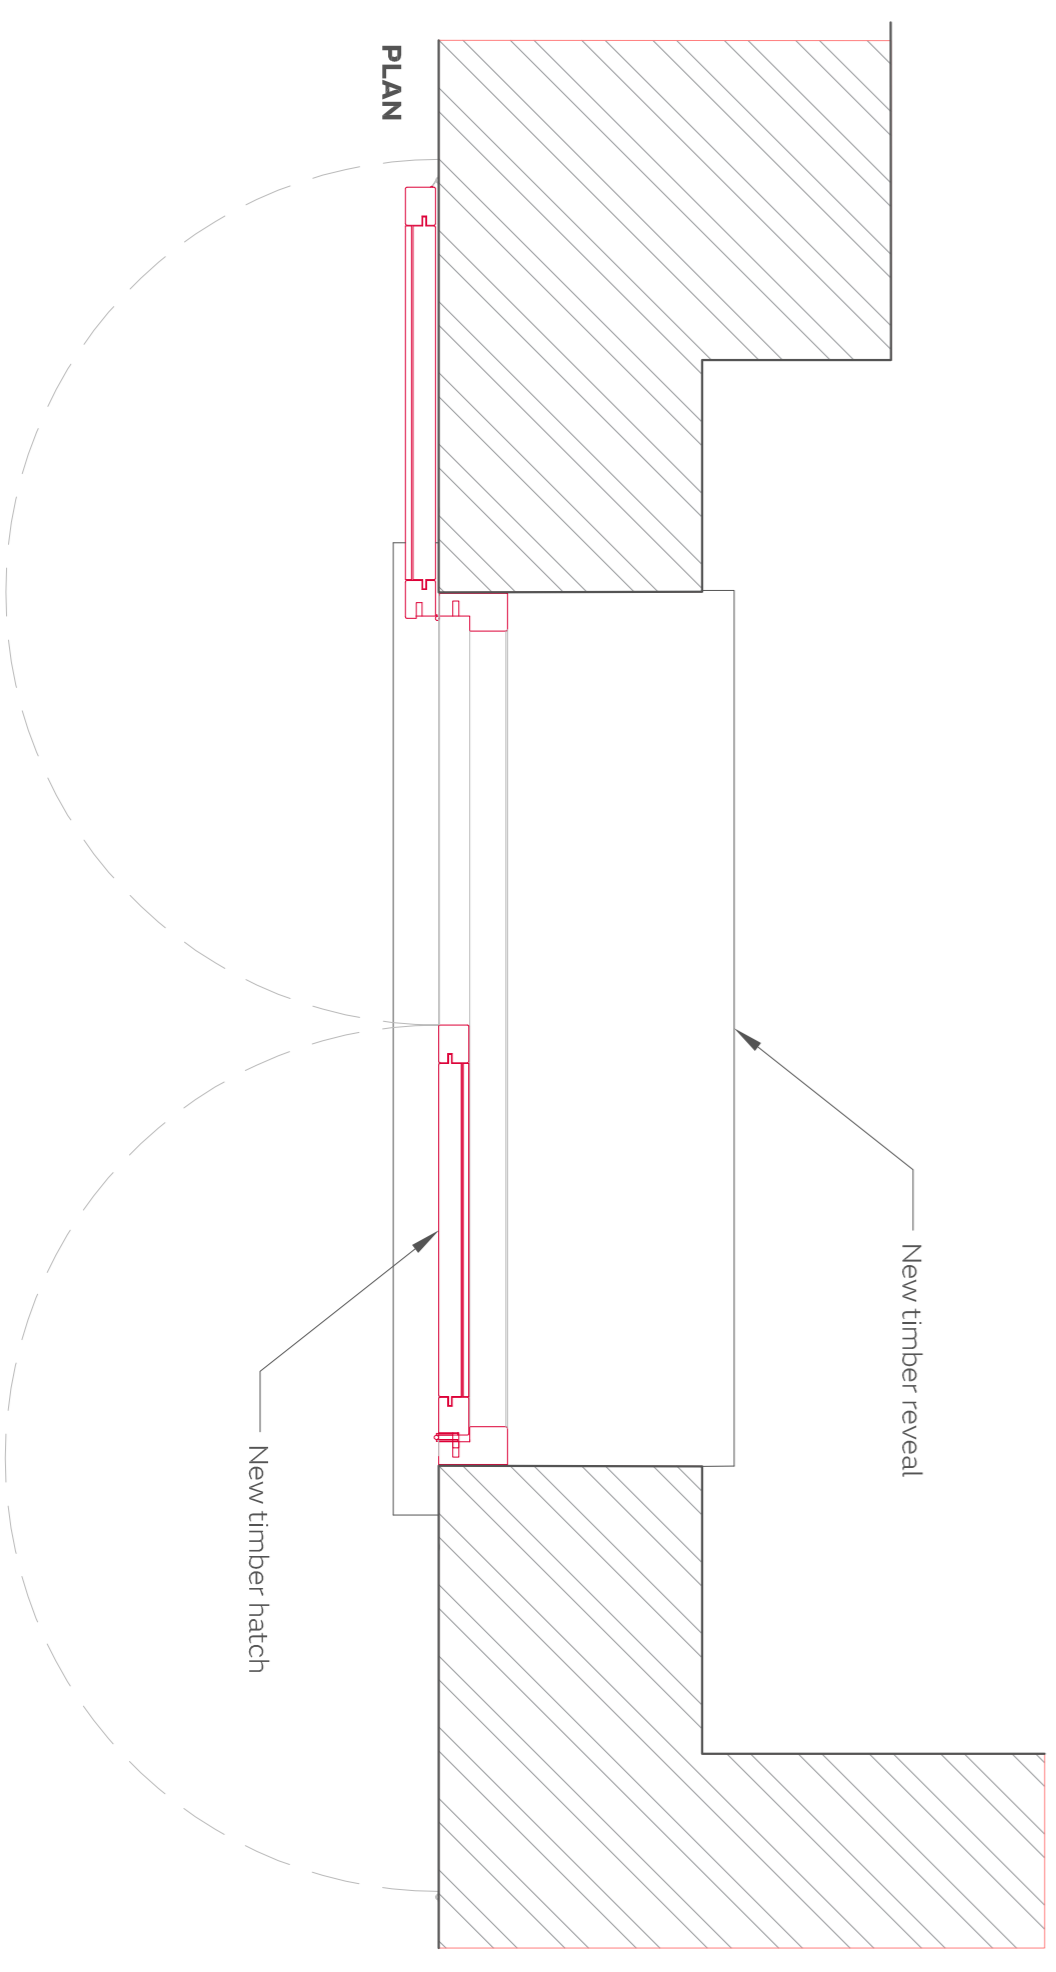

New timber reveal

New timber hatch

0 100 200 300 500mm

For Planning

VHH / van Heyningen & Haward Architects

Job title Marble Hill House
Client English Heritage
Drawing title Details
Hatch to South Elevation

CAD file	CAD File	Date	Aug 2018
Scale	1:10@A1	Checked by	NC
Drawn by	PG	Rev	-

Drawing no 533-D-2021