


East Elevation

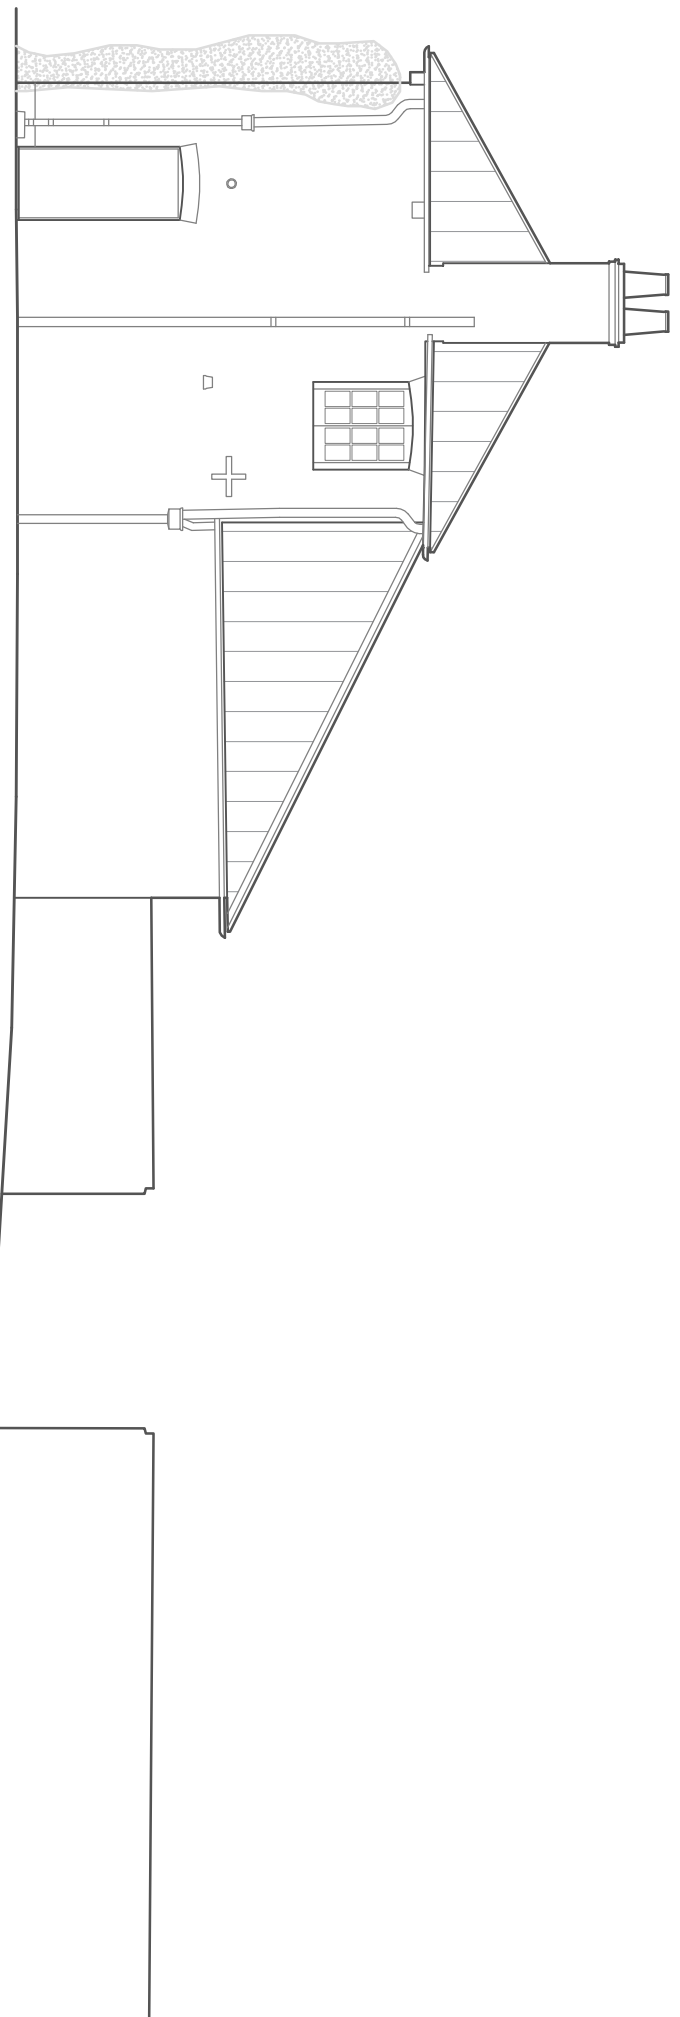

North Elevation



For Planning

Scaling for planning purposes only. Use written dimensions only.
All dimensions are subject to measured survey by contractor.

Revisions

Date

Revisions

Job title

Marble Hill House

Client

English Heritage

Drawing title:

Existing Stable Block
East & North Elevations

Drawing no

553-L-1030

Rev

-

Scale:

1:100 @ A3

Drawn by:

PG

Date:

Aug / 2018

Checked by:

NC

VHH / van Heyningen
& Howard Architects

van Heyningen and Howard Architects 1A Hamwood Street London NW1 8DN
T: 020 3362 4488 / E: info@vhh.co.uk / W: www.vhh.co.uk