


West Elevation

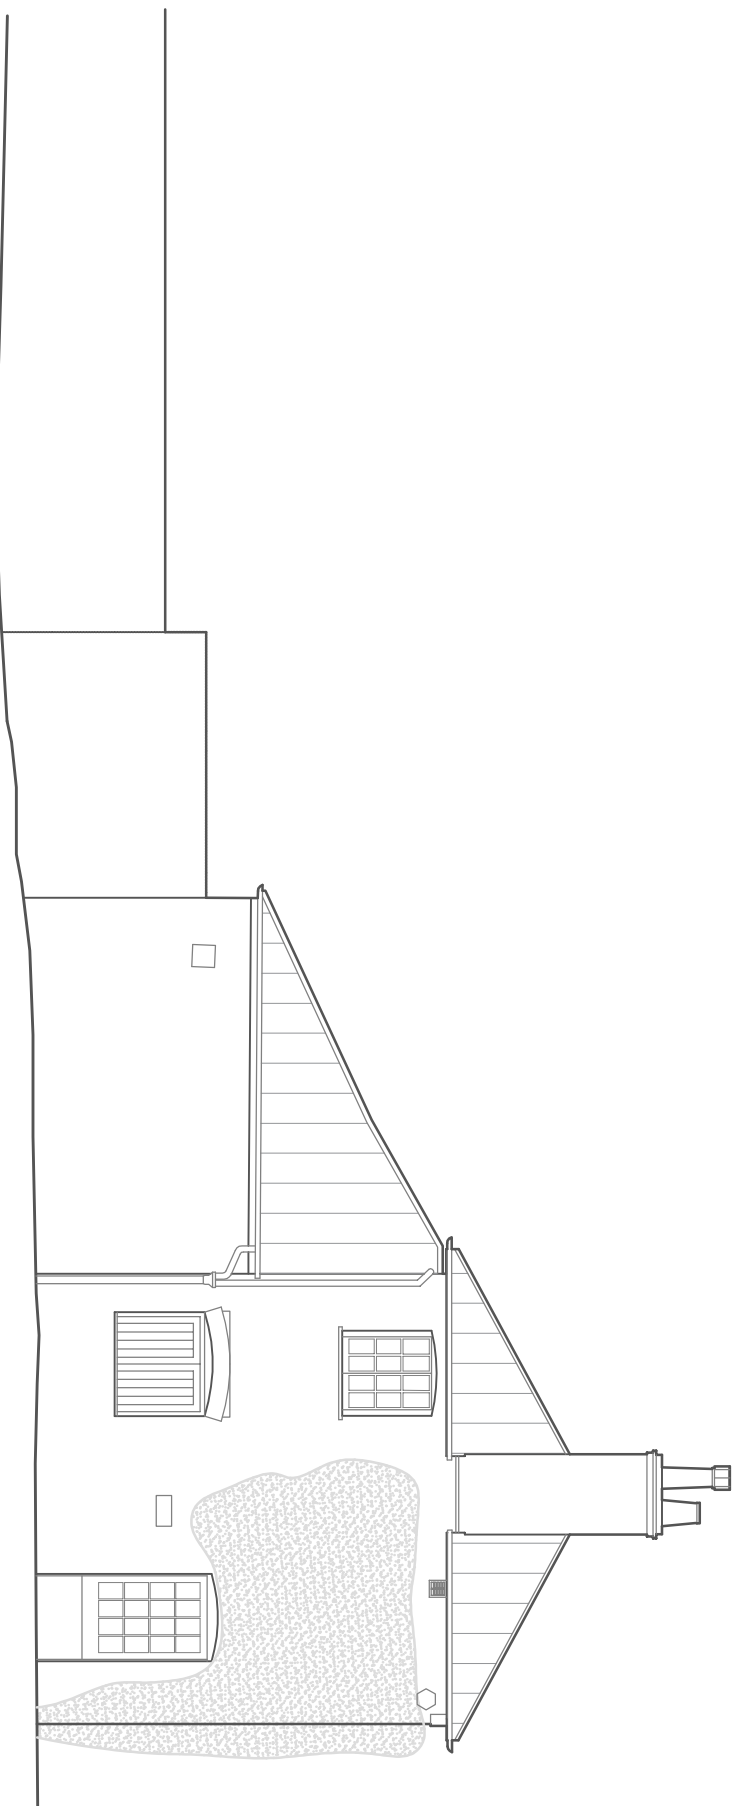

South Elevation

For Planning



VHH / van Heyningen & Howard Architects

van Heyningen and Howard Architects 1A Hamwood Street London NW1 8DN
 T: 020 3362 4488 / E: info@vhh.co.uk / W: www.vhh.co.uk

Scaling for planning purposes only. Use written dimensions only.
 All dimensions are subject to measured survey by contractor.

Revisions
 Date Revisions

Job title
 Client
 Marble Hill House
 English Heritage

Existing Stable Block
 West & South Elevations

Drawing no
553-L-1031

Rev

-

Scale:
 Date: 1:100 @ A3
 Aug / 2018

Drawn by:
 Checked by:
 PG
 NC