


For Demolition

Amend floor buildup

Strip-out Works

Infill/ Blocked

Modify opening

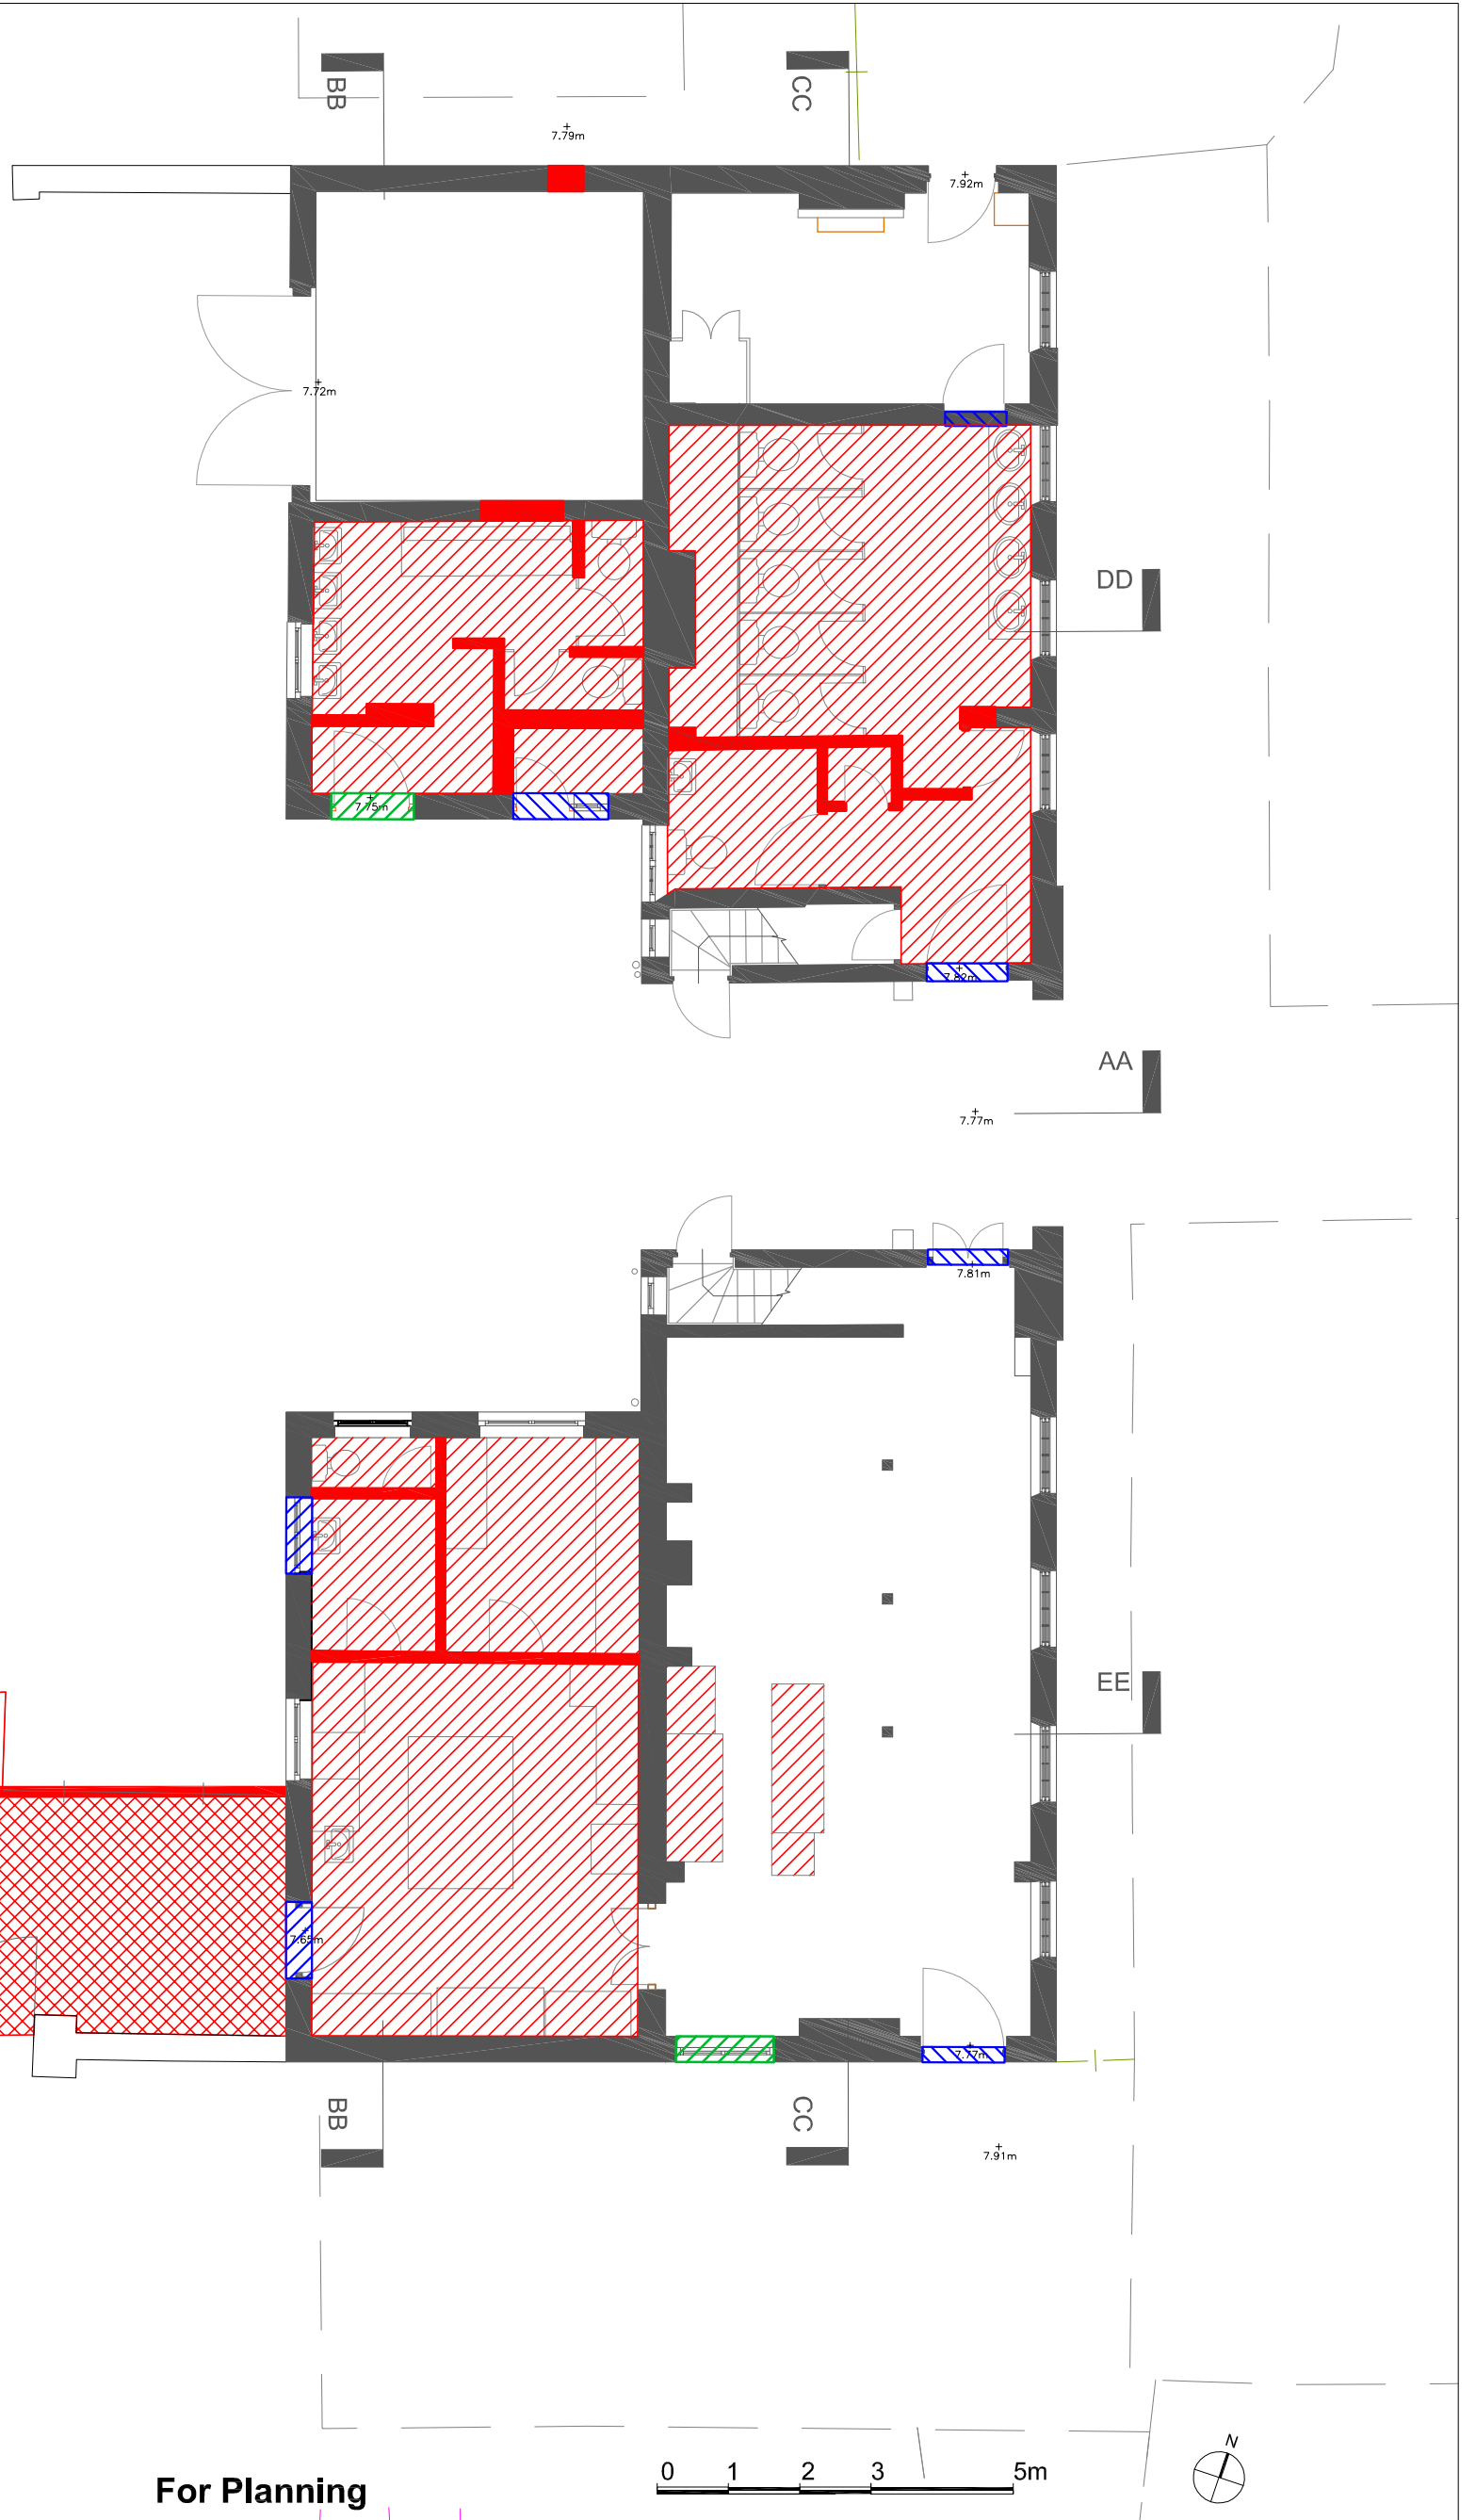

For Planning

0 1 2 3 5m



Scaling for planning purposes only. Use written dimensions only. All dimensions are subject to measured survey by contractor.

Revisions
Date Revisions

VHH van Heyningen & Haward Architects

Job title Marble Hill Stable Block Cafe
Client English Heritage
Drawing title Demolitions Ground Floor Plan

CAD file 533-L-1050-Demolitions Ground Floor Plan.dwg

Scale 1:100@A3 Date Aug 2018

Drawn by PG Checked by NC

Drawing no
533-L-1050 Rev -

van Heyningen and Haward Architects 1A Harmond Street London NW1 8DN
T: 020 3362 4488 / E: info@vhh.co.uk / W: www.vhh.co.uk