



- For Demolition
- Amend Floor Buildup
- Strip-out Works
- Infill
- Modify opening

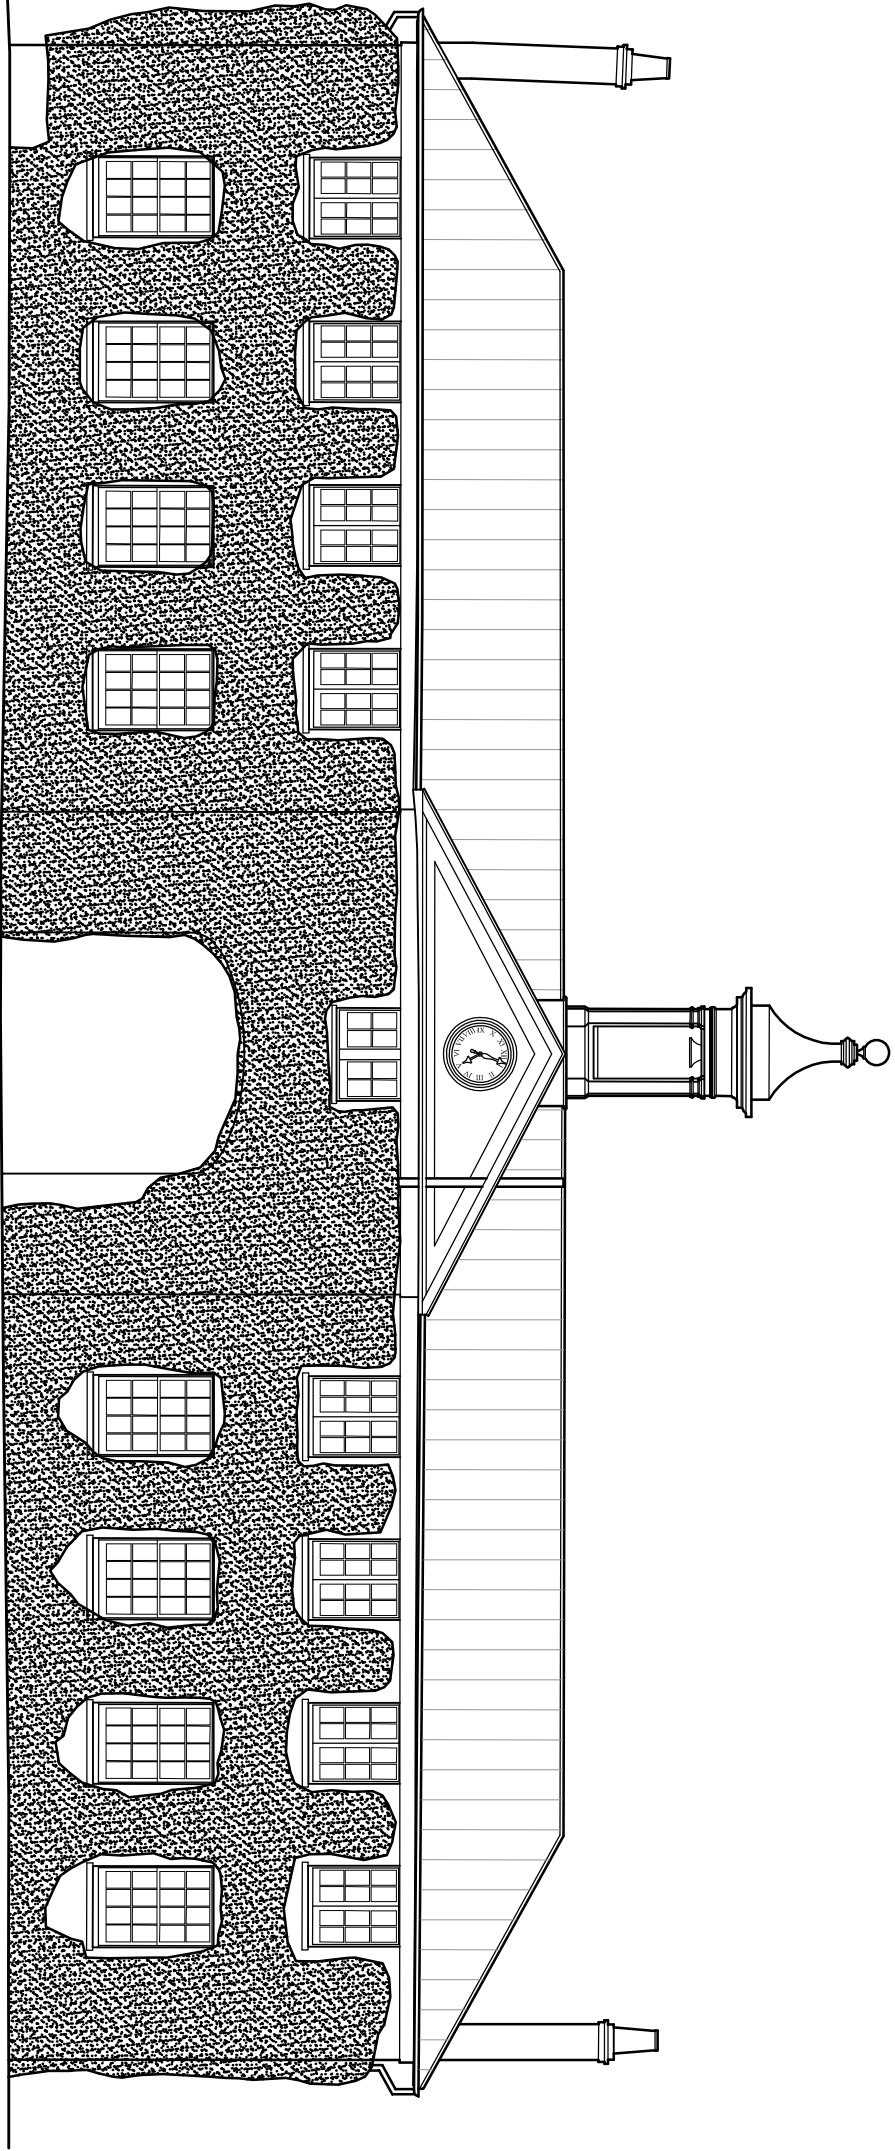

East Elevation

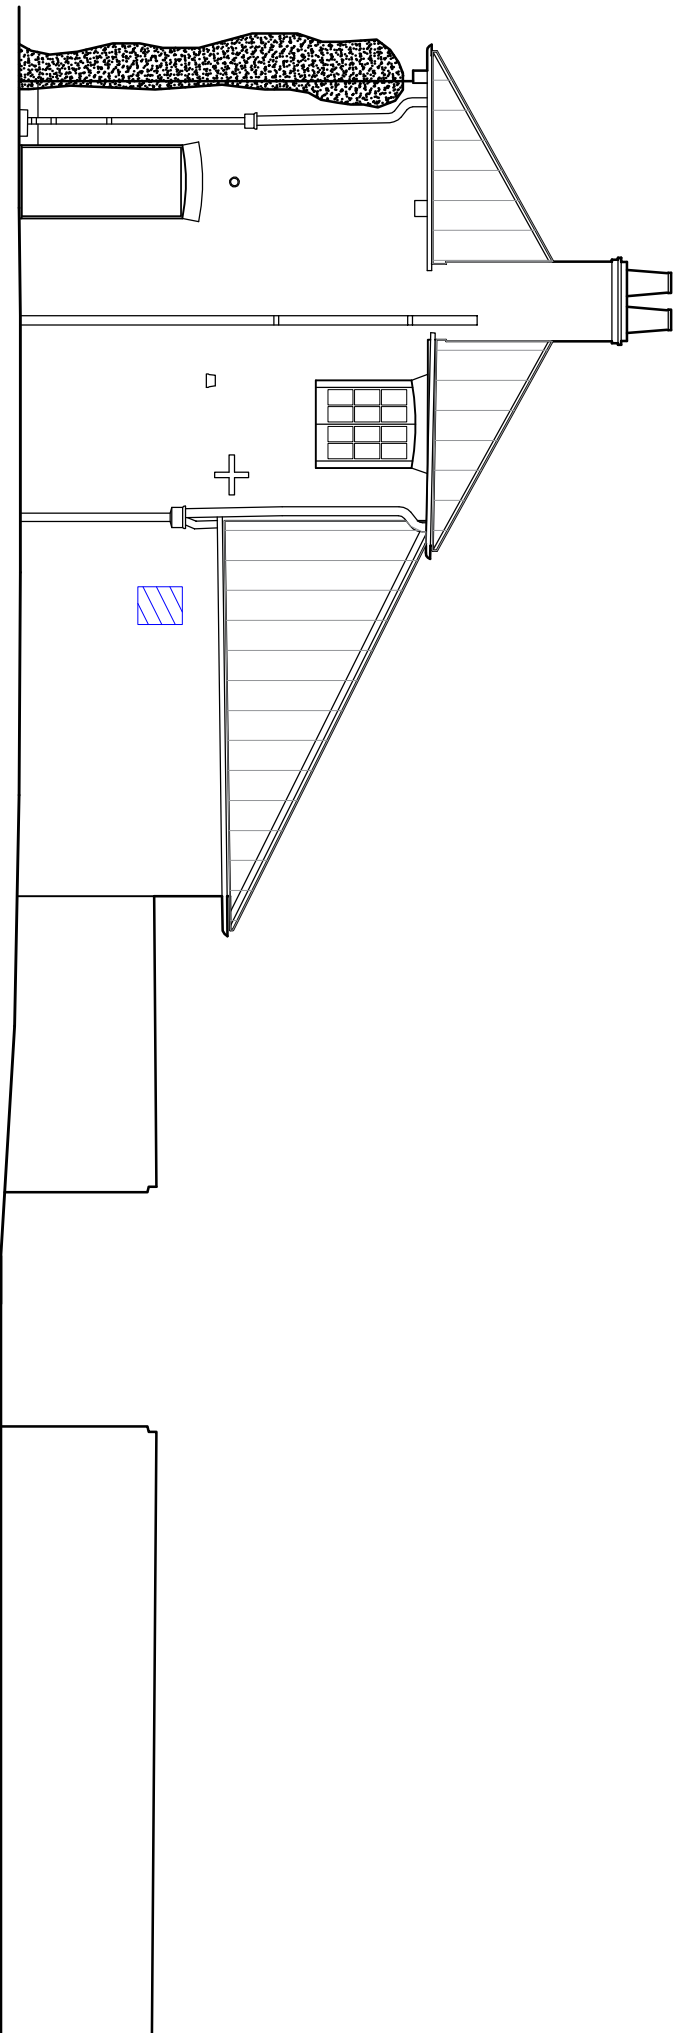

North Elevation



For Planning

Scaling for planning purposes only. Use written dimensions only.
All dimensions are subject to measured survey by contractor.

Revisions

Date

Revisions

Job title Marble Hill House
Client English Heritage

Drawing title: Demolitions Stable Block
East Elevation
North Elevation

Drawing no
553-L-1054

Rev

-

Scale: 1:100 @ A3
Date: Aug / 2018

Drawn by: PG
Checked by: NC

VHH / van Heyningen
& Howard Architects

van Heyningen and Howard Architects 1A Hamwood Street London NW1 8DN
T: 020 3362 4488 / E: info@vnh.co.uk / W: www.vnh.co.uk