



- For Demolition
- Amend Floor Buildup
- Strip-out Works
- Infill
- Modify opening

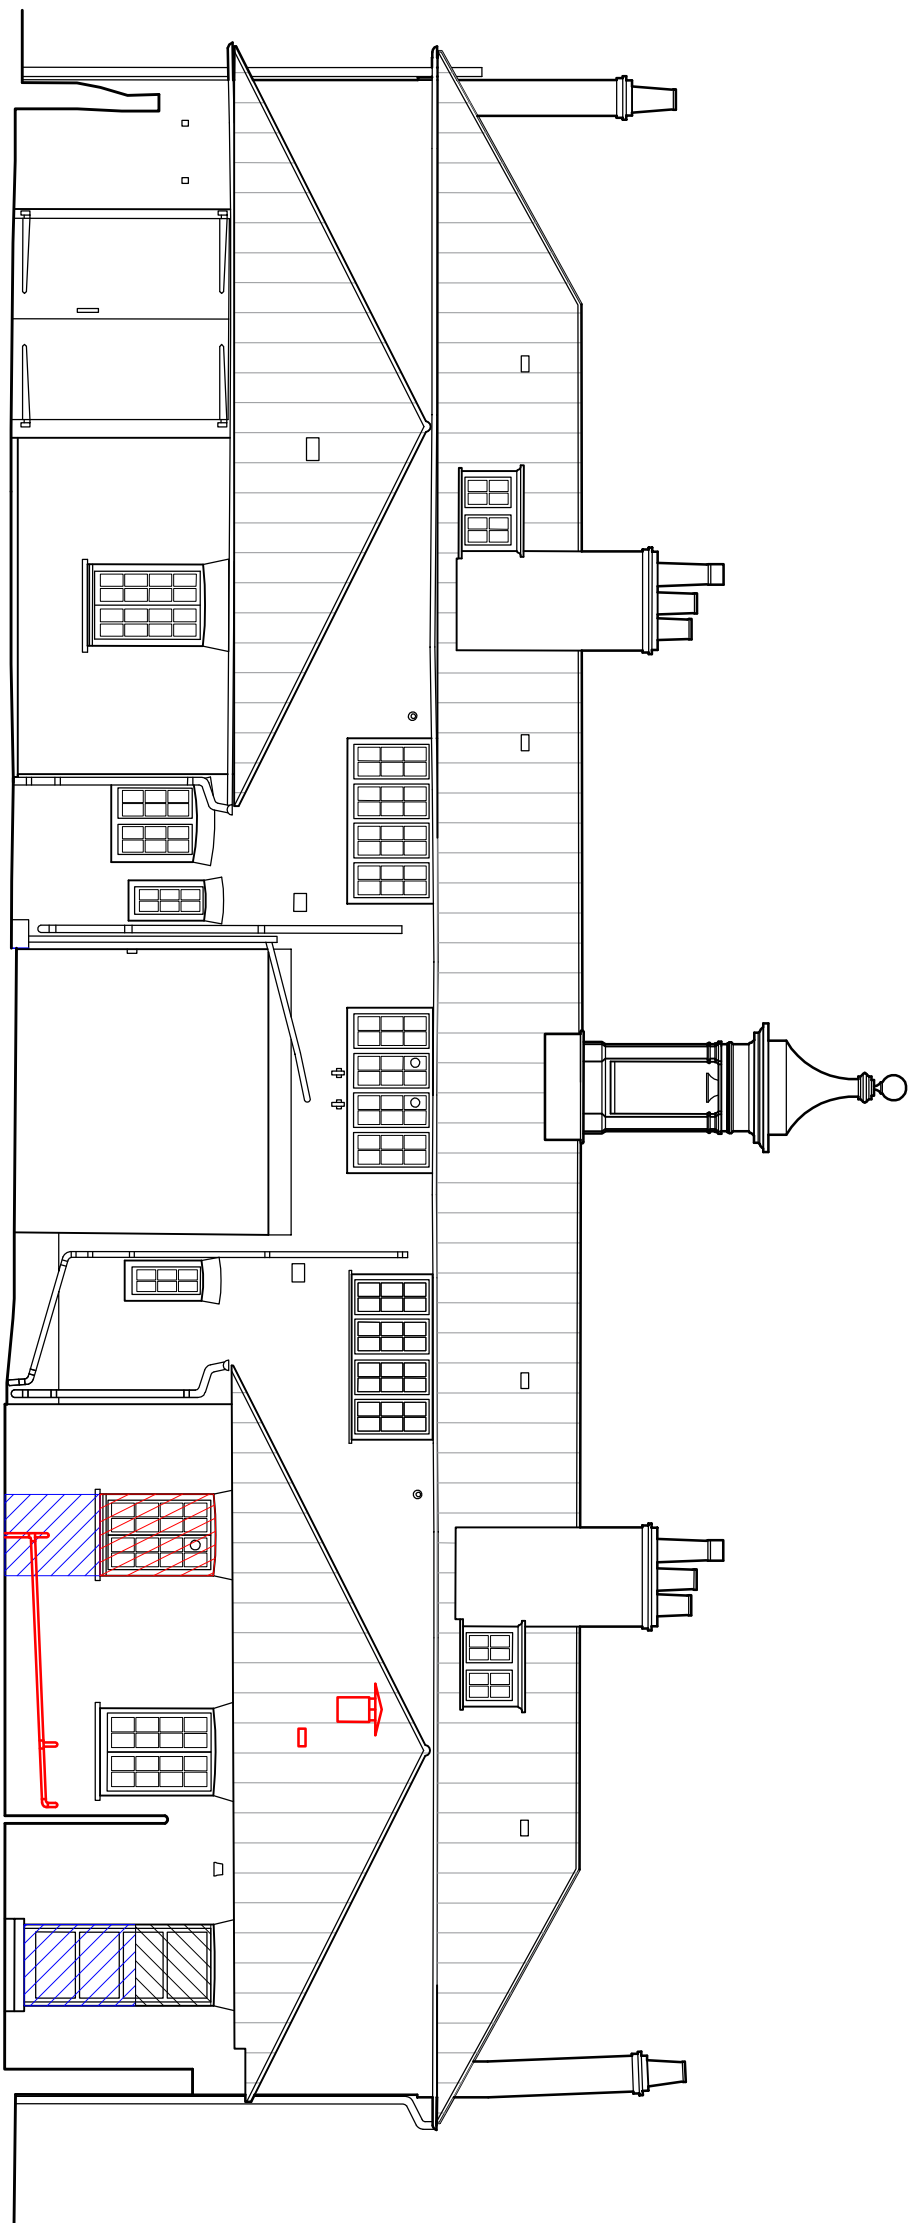

West Elevation

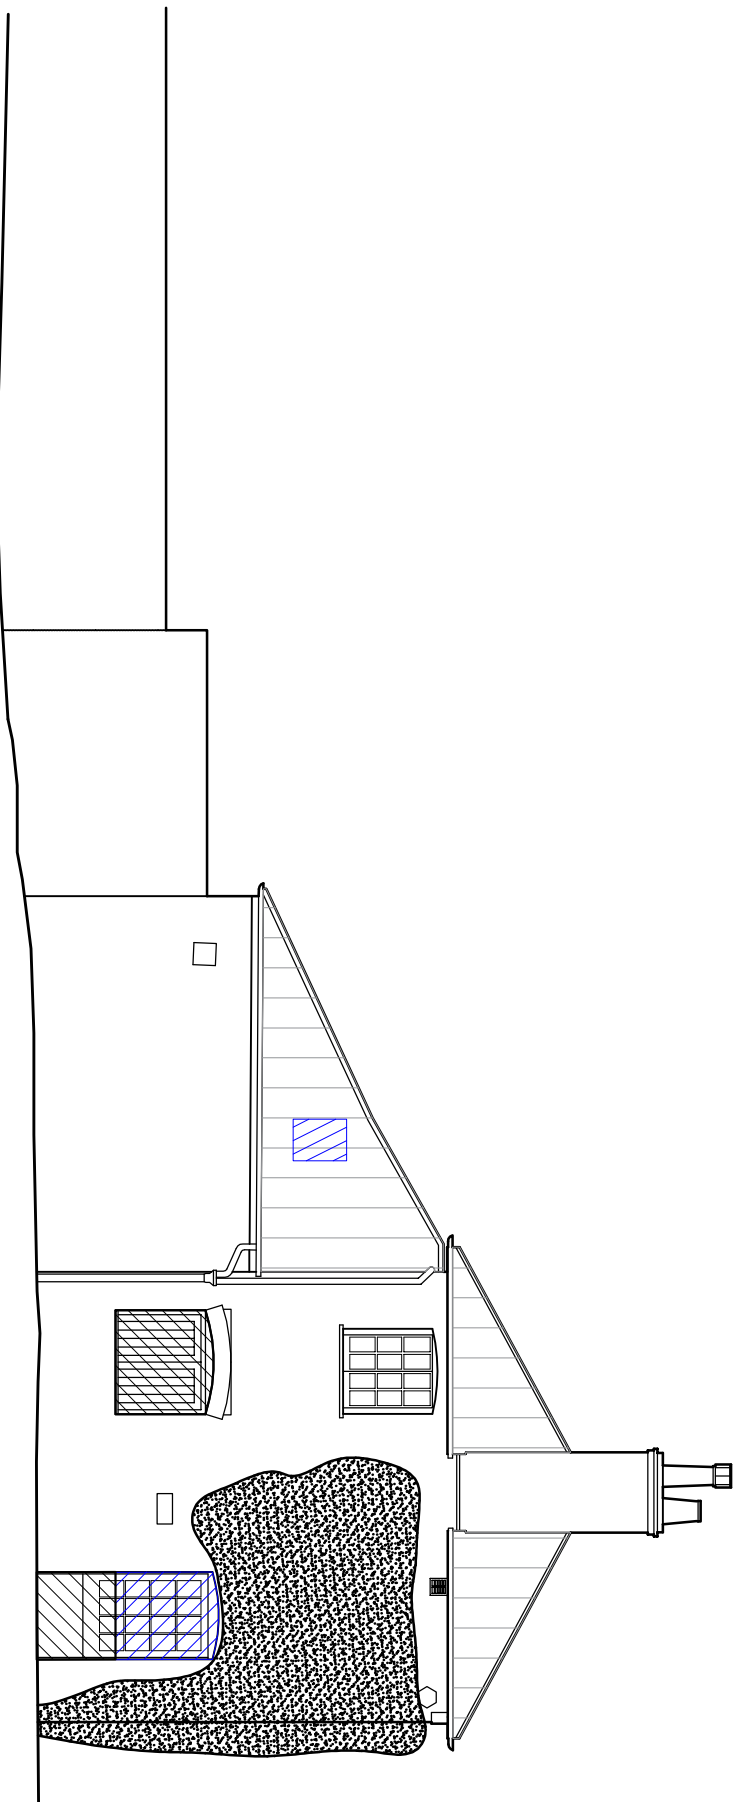

South Elevation

For Planning

Scaling for planning purposes only. Use written dimensions only.
All dimensions are subject to measured survey by contractor.

Revisions

Date

Revisions

Job title Marble Hill House

Client English Heritage

Drawing title: Demolitions Stable Block

West Elevation
South Elevation

Drawing no

553-L-1055

Rev

-

Scale: 1:100 @ A3

Date: Aug / 2018

Drawn by:

Checked by:

PG

NC

VHH / van Heyningen
& Howard Architects

van Heyningen and Howard Architects 1A Hamwood Street London NW1 8DN
T: 020 3362 4488 / E: info@vh.co.uk / W: www.vh.co.uk