


East Elevation

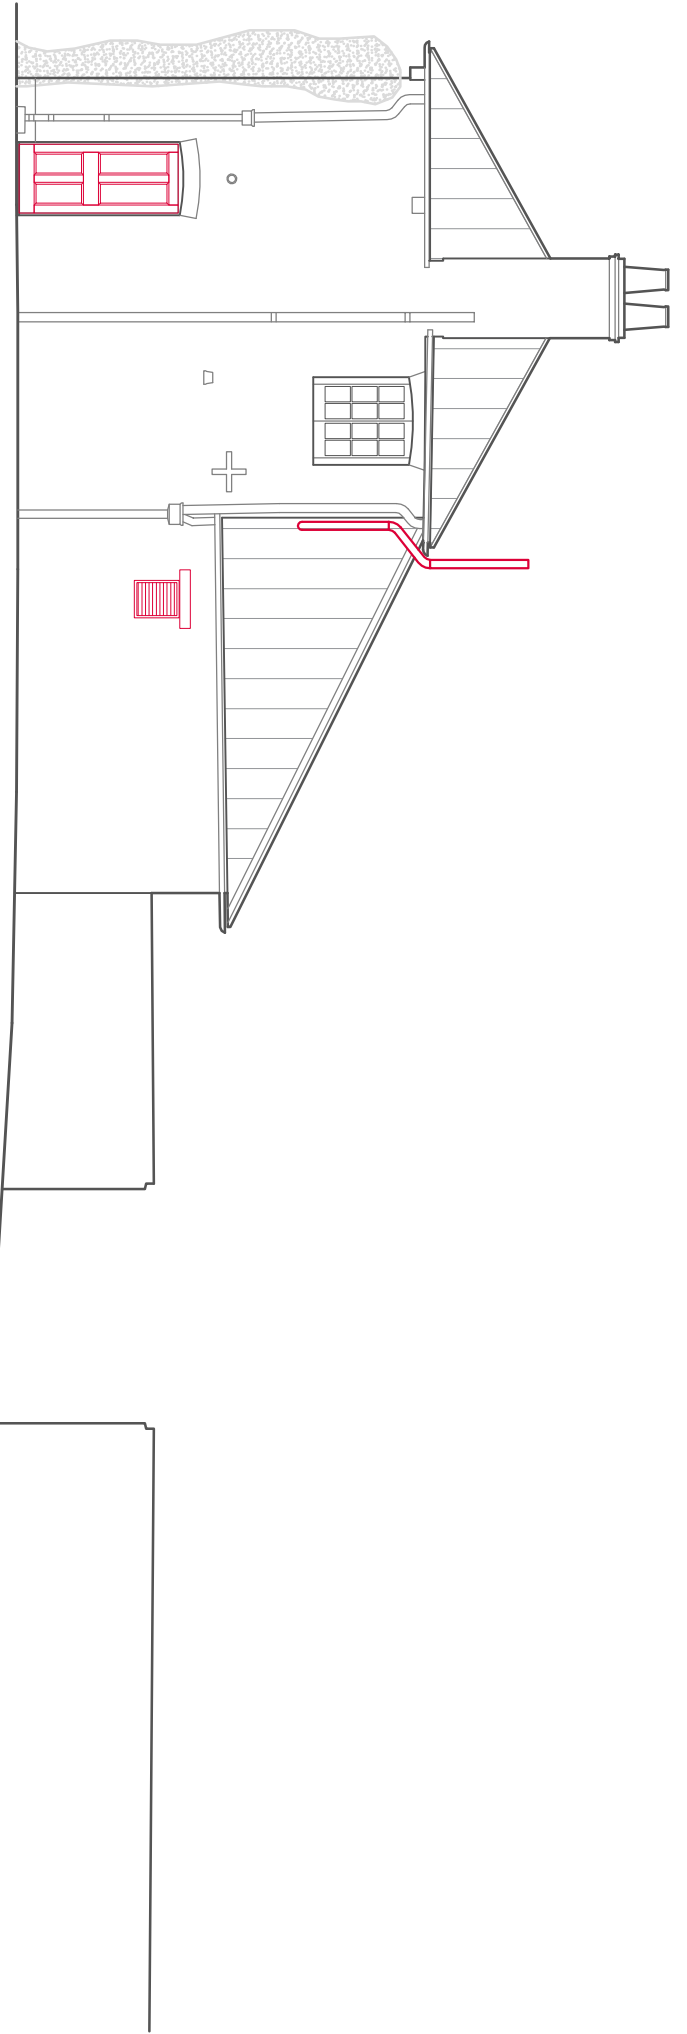

North Elevation



For Planning

Scaling for planning purposes only. Use written dimensions only.  
All dimensions are subject to measured survey by contractor.

Revisions

Date

Revisions

Job title Marble Hill House

Client English Heritage

Drawing title Proposed Stable Block  
North & East Elevations

Drawing no

**553-L-2030**

Rev

-

Scale

1:100 @ A3

Drawn by

PG

Date

Aug 2018

Checked by

NC

**VHH** / van Heyningen  
& Howard Architects

van Heyningen and Howard Architects 1A Hamwood Street London NW1 8DN  
T: 020 3362 4488 / E: info@vhh.co.uk / W: www.vhh.co.uk