


BGL = BELOW GROUND LEVEL
 AFFL = ABOVE FINISHED FLOOR LEVEL

* HOLES LOCATED ABOVE NEW FALSE CEILING

Note:
 Landscape layout in abeyance

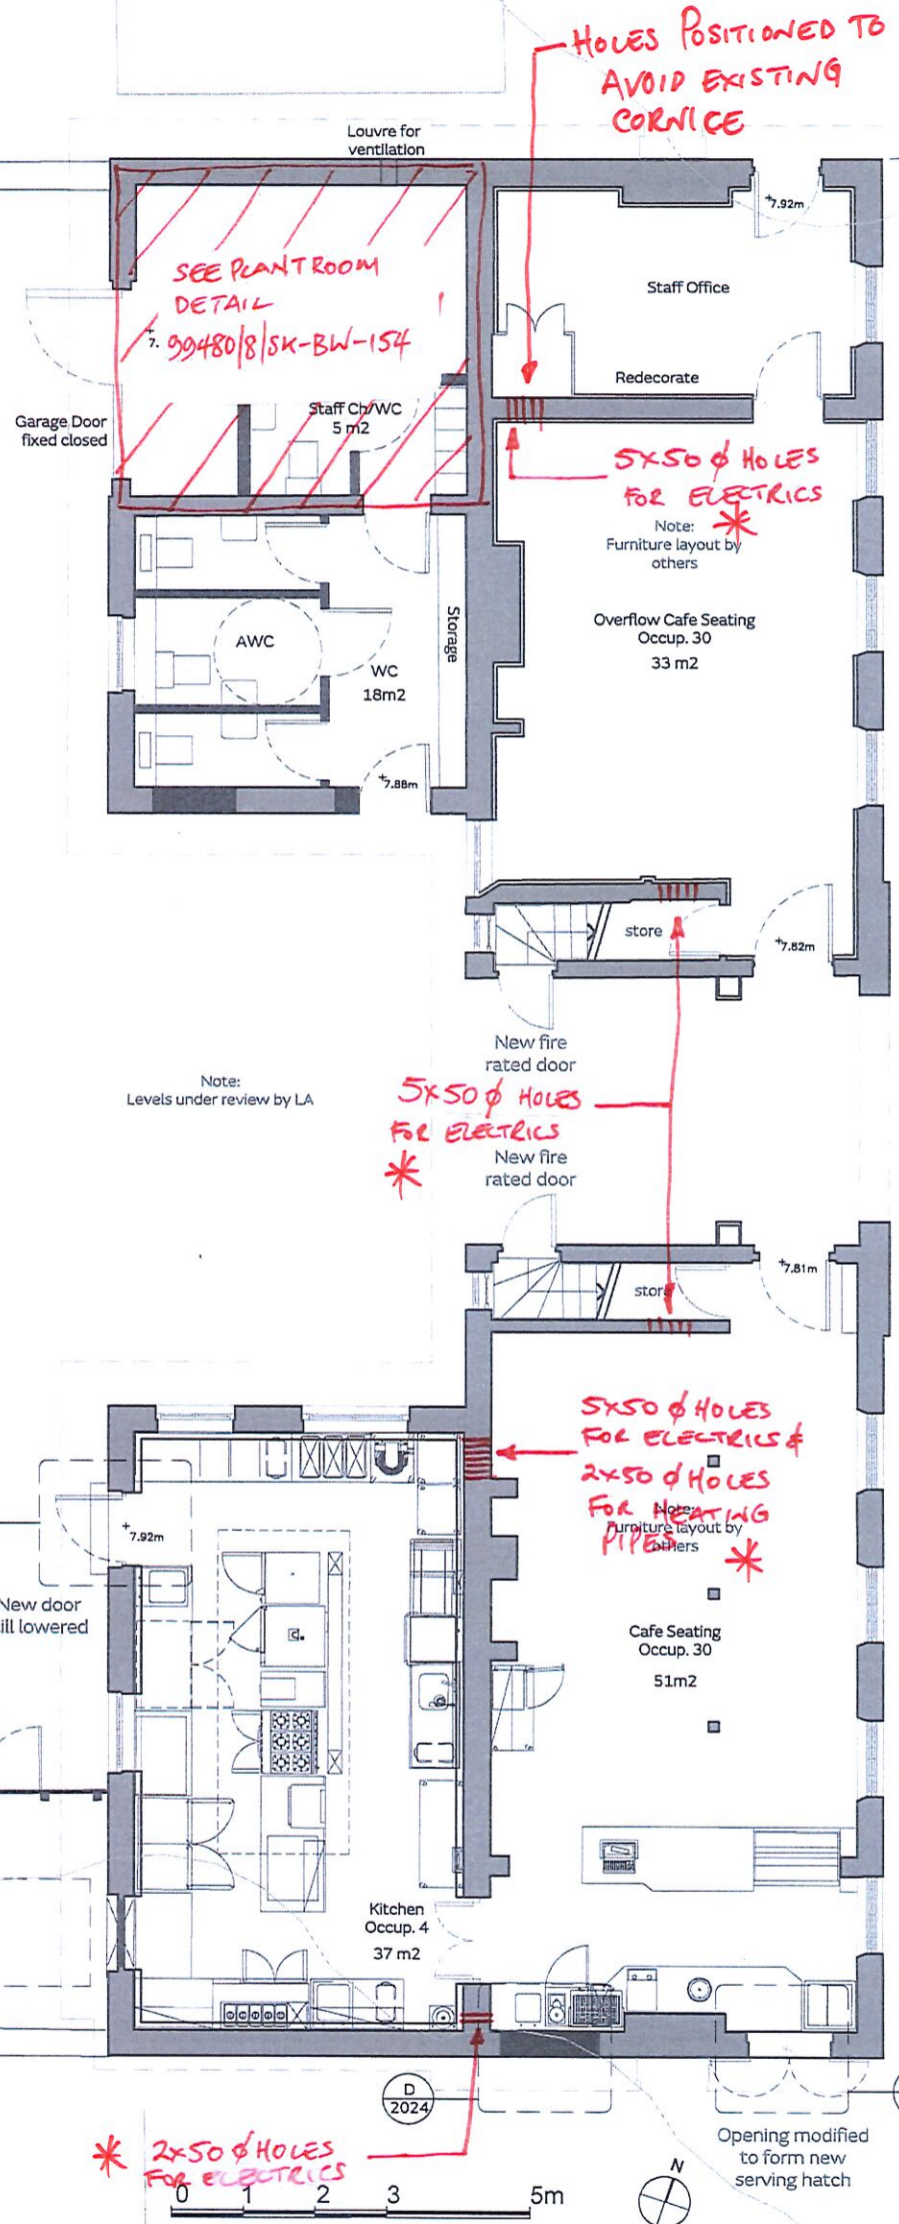

Note:
 Levels under review by LA

Note:
 Make-up air

Statutory Planning Boundary - Adjoining land in the same ownership, not forming part of the application
 Statutory Planning Boundary - Application boundary

For Planning

Scaling for planning purposes only. Use written dimensions only. Report any discrepancies. Ask if in doubt. Always use latest revision.

Revisions
 Date Revisions

mta Martin Thomas ASSOCIATES LTD

Job title: Marble Hill House
 Client: English Heritage
 Drawing title: Proposed HIGH LEVEL Ground Floor Plan B.W.I.C

CAD file	533-L-2010-Proposed Ground Floor Plan.dwg		
Scale	1:100@A3	Date	Aug 2018
Drawn by	PG	Checked by	NC
Drawing no	99480/8-SK-BW-152 A		Rev
			IW1 8DN