
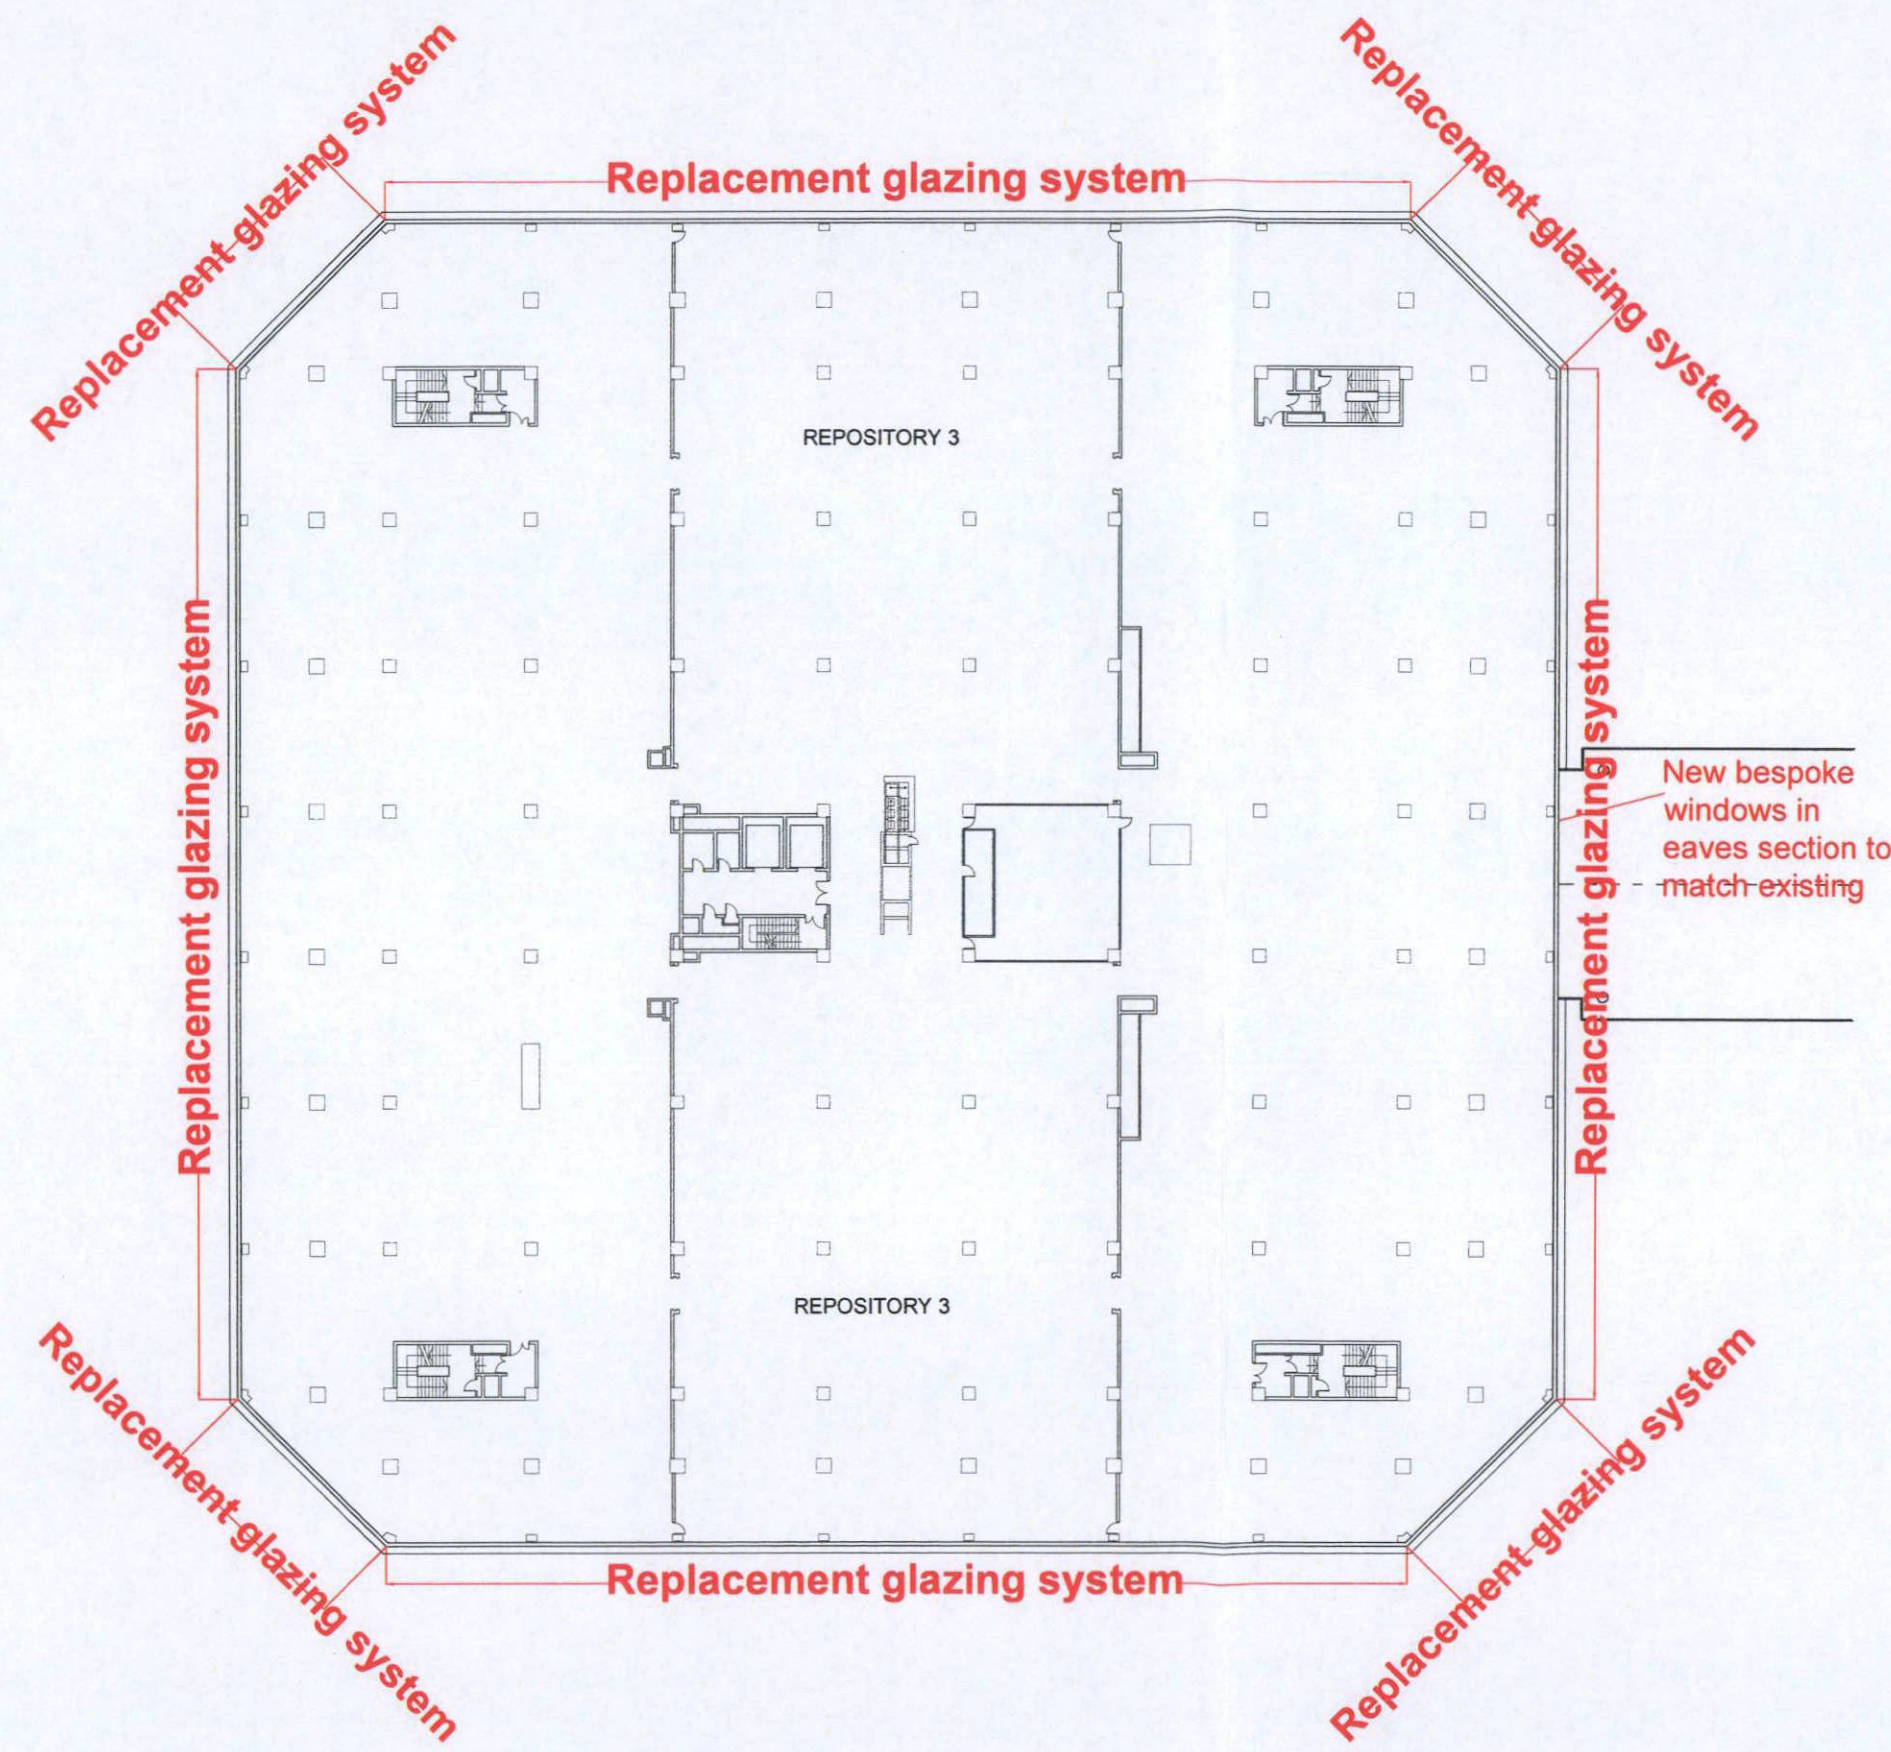


19/109

### NOTES

THIS DRAWING IS THE COPYRIGHT OF THE ARCHITECT

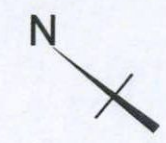

| REV | DATE | DESCRIPTION |
|-----|------|-------------|
|     |      |             |


**htp**  
 architecture  
 22a Hill Street Richmond Surrey TW9 1TW  
 Tel: 0208 940 3323 Fax: 0208 948 4256 mail@htparchitecture.co.uk

PROJECT  
 THE NATIONAL ARCHIVES  
 Q1 BUILDING  
 REPLACEMENT OF  
 2ND-4TH FLOOR WINDOWS

DRAWING TITLE  
 PROPOSED THIRD FLOOR PLAN

| SCALE    | DATE     | DRAWN BY   |
|----------|----------|------------|
| 1:500@A3 | AUG 2018 | CD         |
| JOB No   | 18029    | DRAWING No |
|          |          | W023       |