
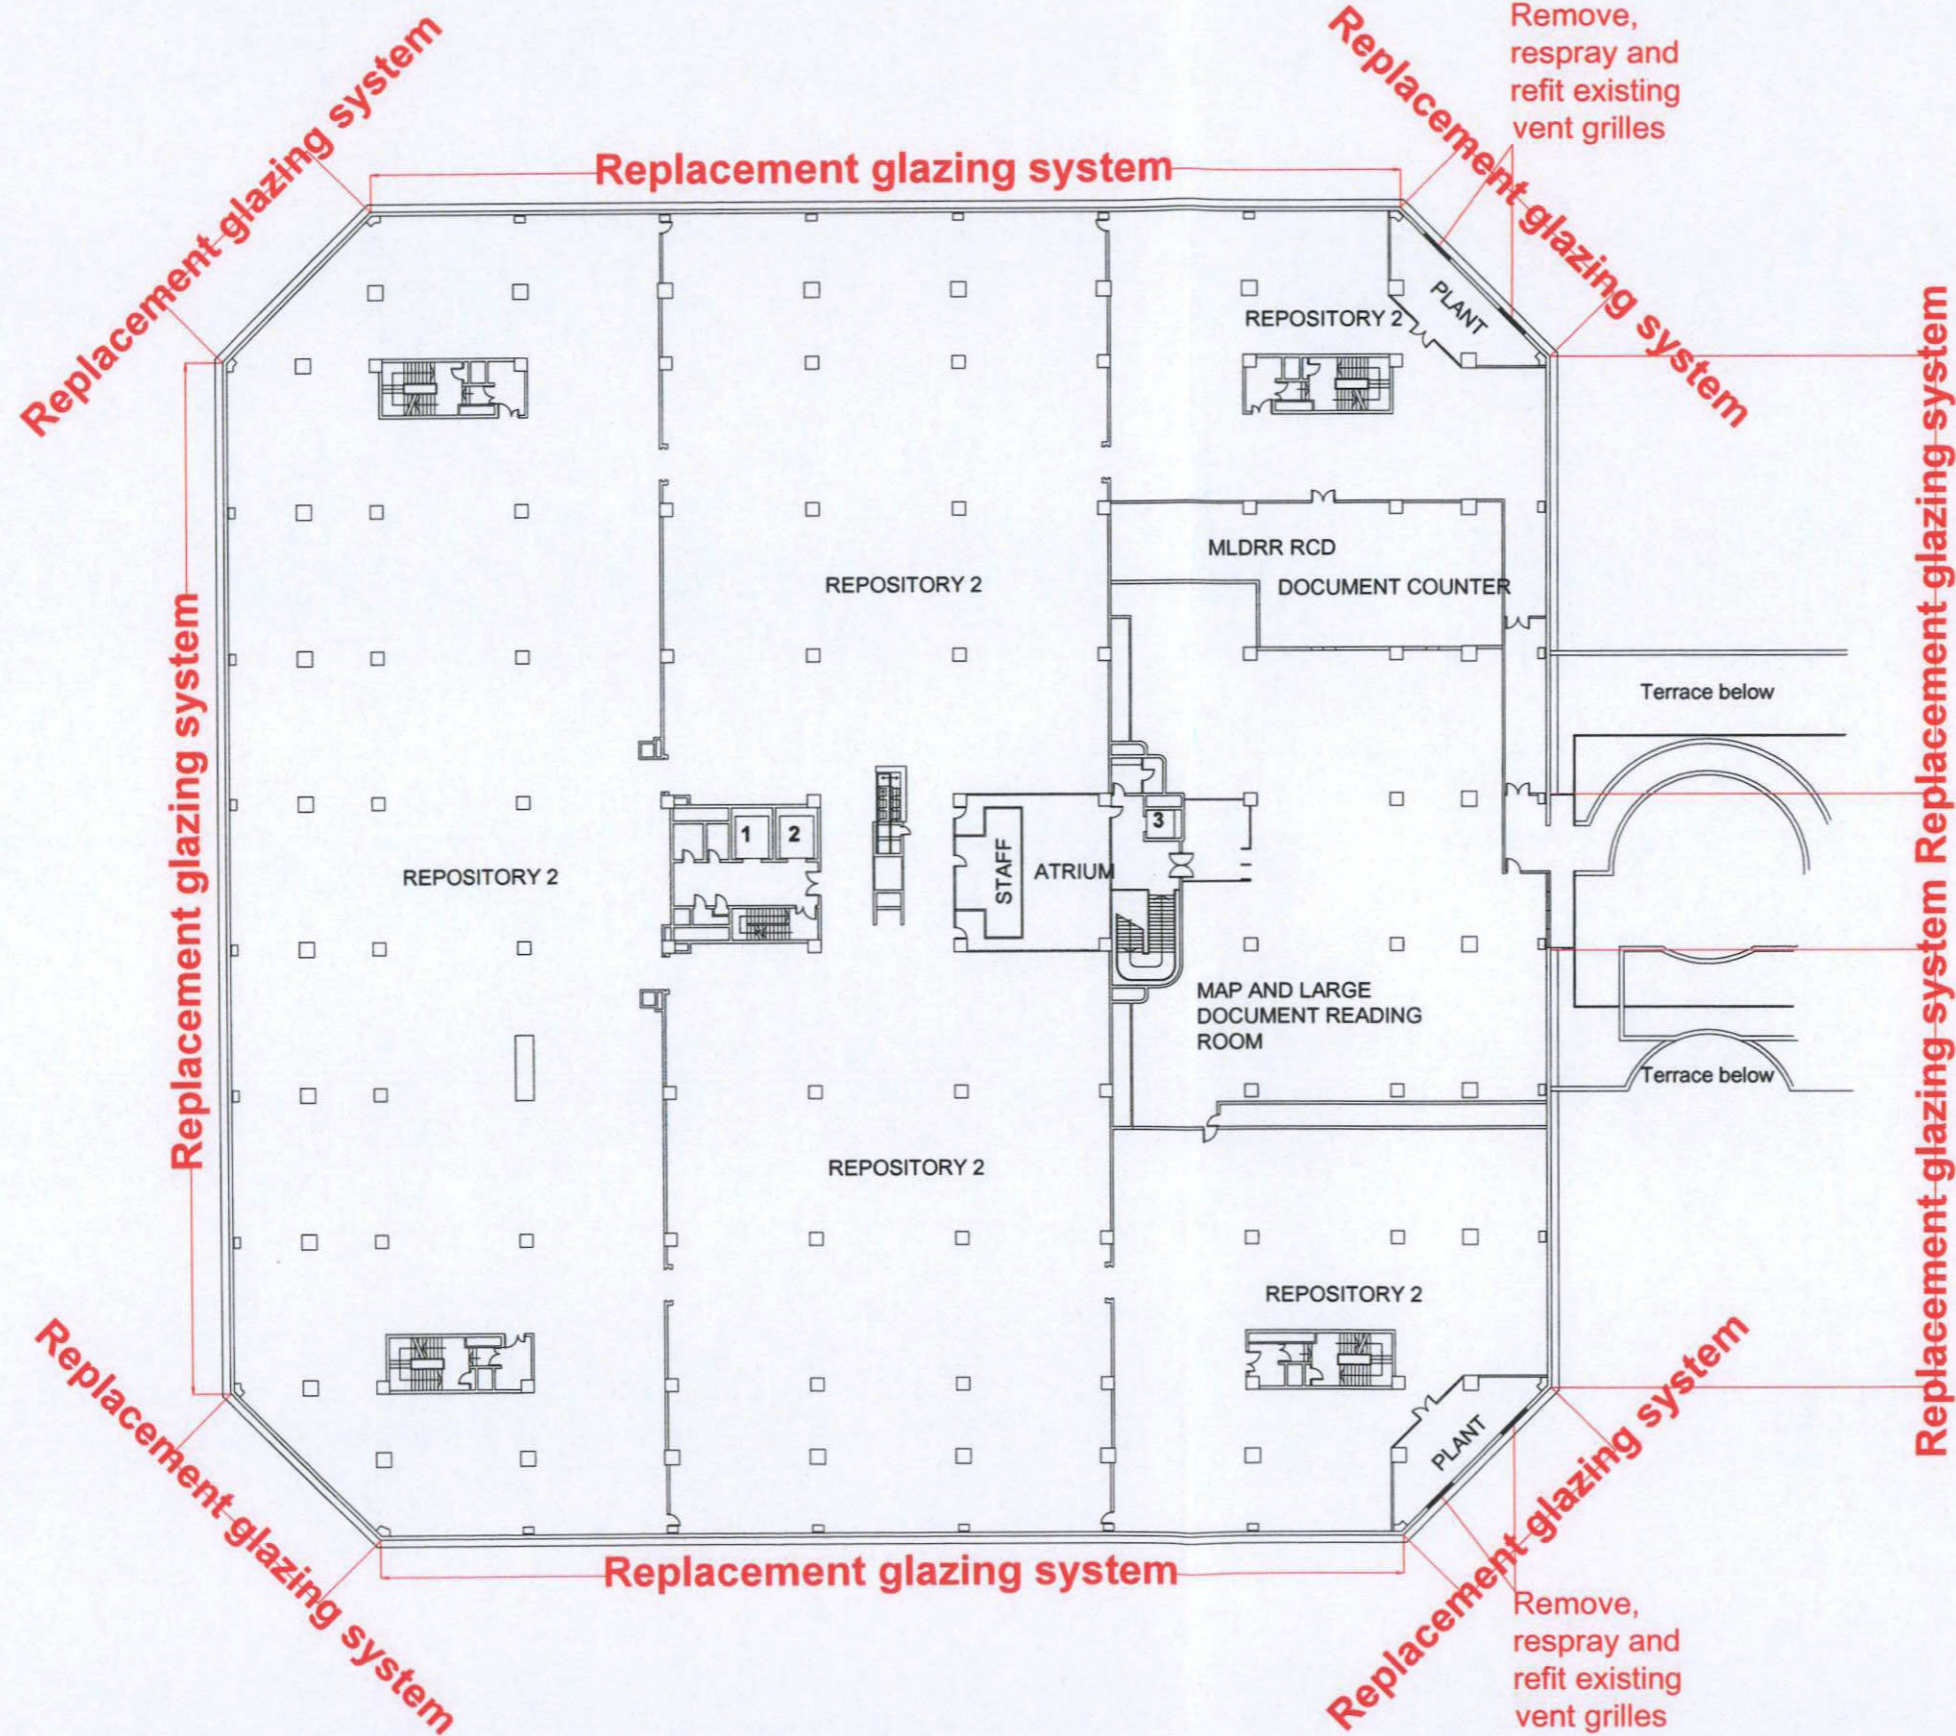


19/09

NOTES

THIS DRAWING IS THE COPYRIGHT OF THE ARCHITECT

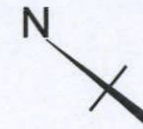

REV	DATE	DESCRIPTION



22a Hill Street Richmond Surrey TW9 1TW
 Tel: 0208 940 3323 Fax: 0208 948 4256 mail@htparchitecture.co.uk

PROJECT
 THE NATIONAL ARCHIVES
 Q1 BUILDING
 REPLACEMENT OF
 2ND-4TH FLOOR WINDOWS

DRAWING TITLE
 PROPOSED SECOND FLOOR PLAN

SCALE	DATE	DRAWN BY
1:500@A3	AUG 2018	CD
JOB No		DRAWING No
18029		W022