

19/09

### NOTES

THIS DRAWING IS THE COPYRIGHT OF THE ARCHITECT

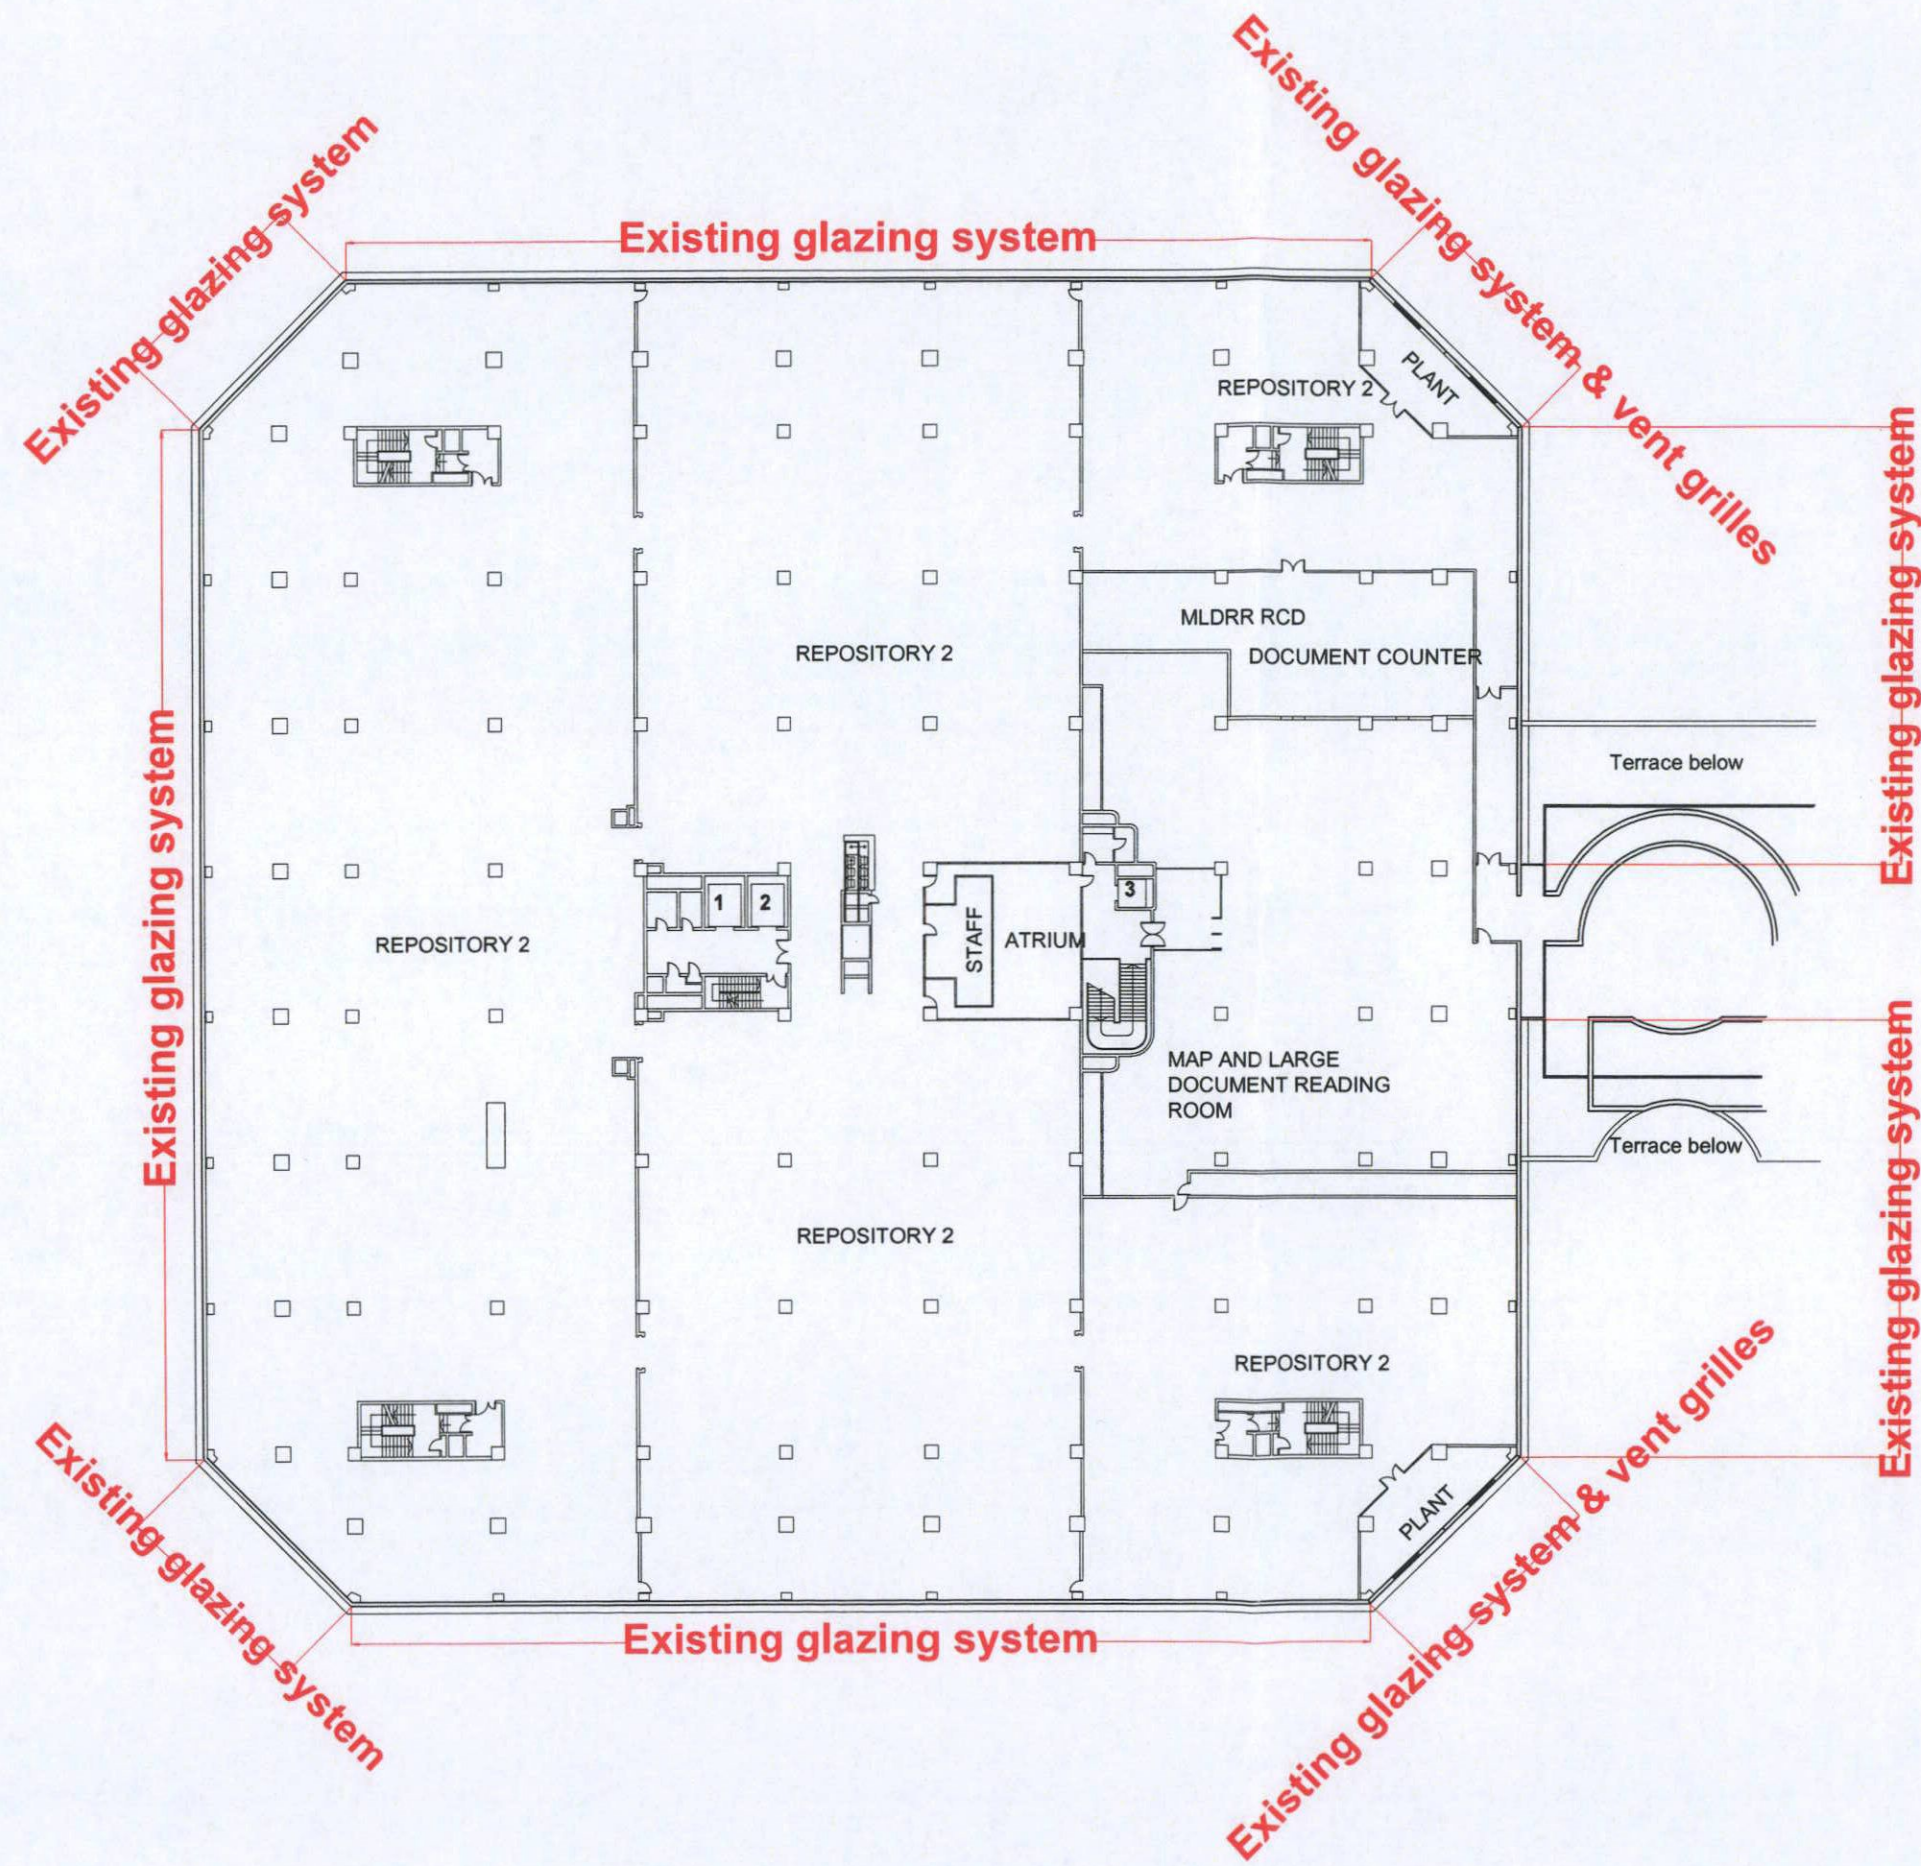


Photo of link building meeting Q1

REV	DATE	DESCRIPTION



22a Hill Street Richmond Surrey TW9 1TW  
 Tel: 0208 940 3323 Fax: 0208 948 4256 mail@htparchitecture.co.uk

PROJECT  
 THE NATIONAL ARCHIVES  
 Q1 BUILDING REPLACEMENT OF  
 2ND-4TH FLOOR WINDOWS

DRAWING TITLE  
 EXISTING SECOND FLOOR PLAN

SCALE	DATE	DRAWN BY
1:500@A3	AUG 2018	CD
JOB No	18029	DRAWING No
		W002