



NOTES

THIS DRAWING IS THE COPYRIGHT OF THE ARCHITECT

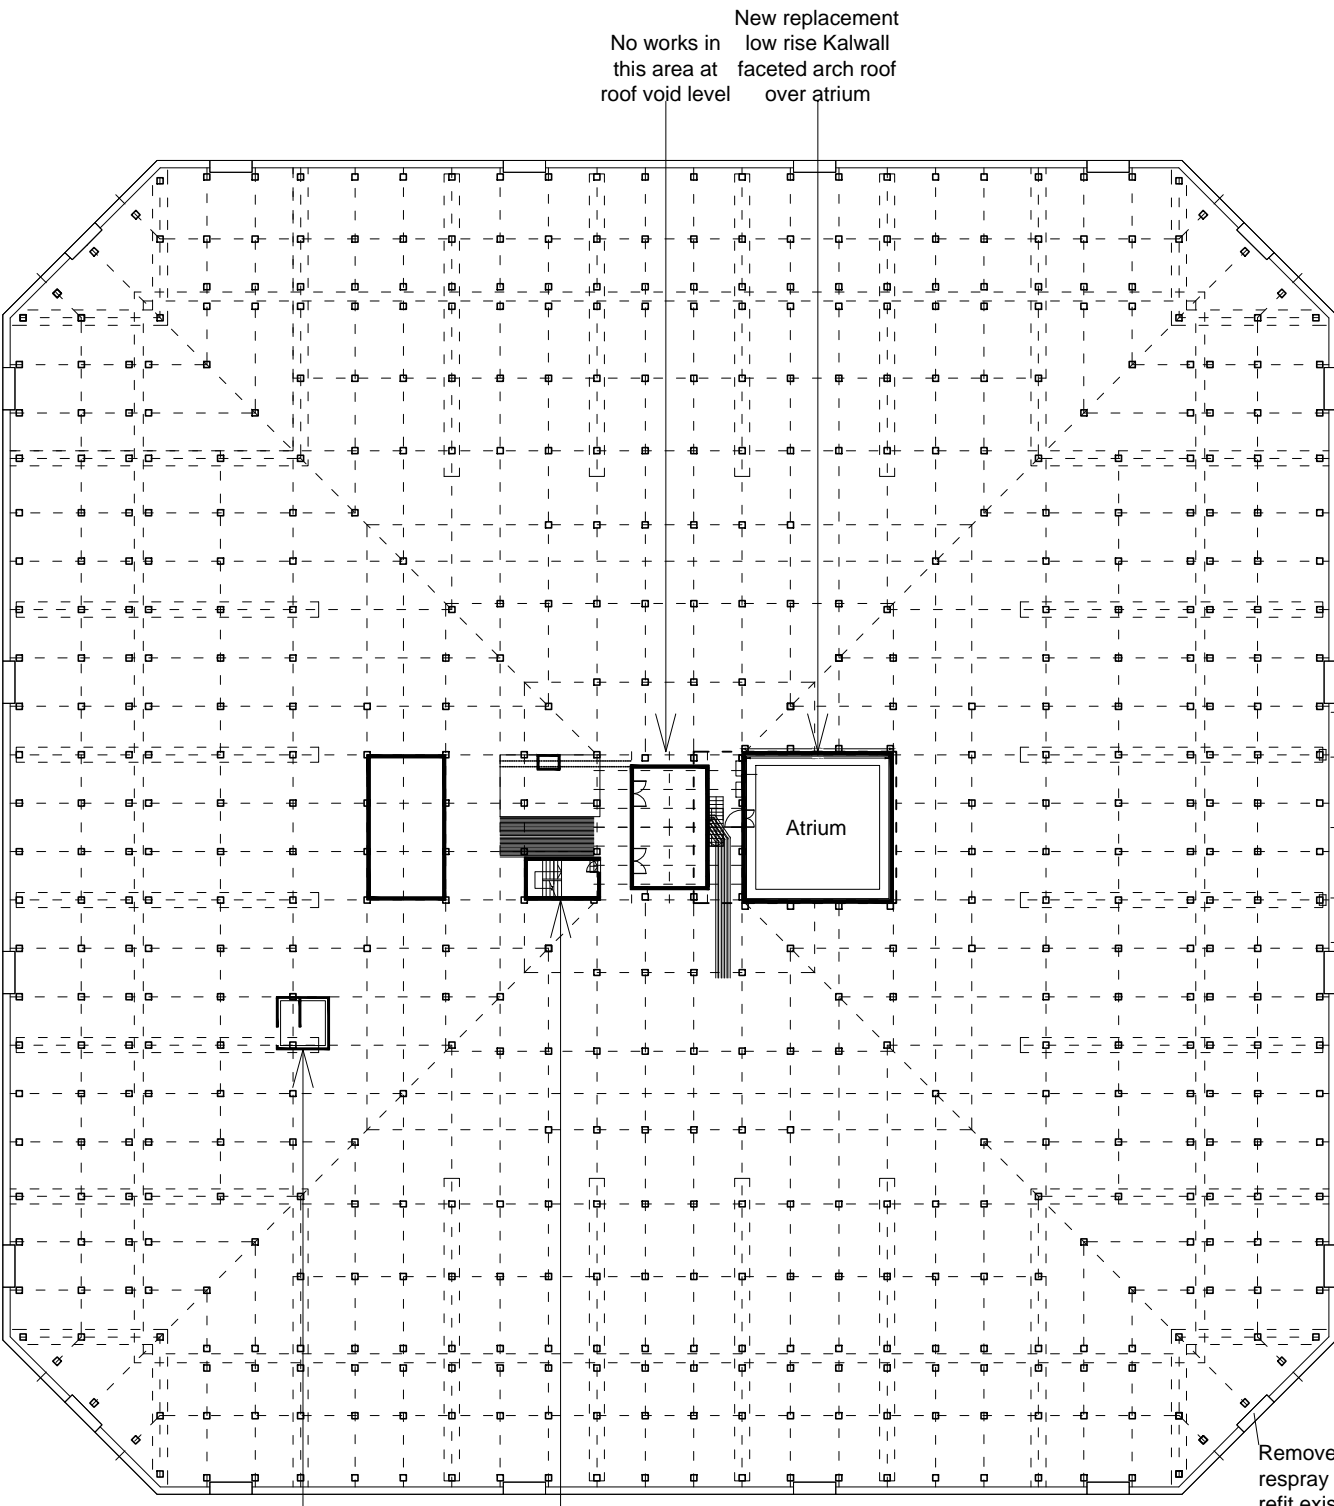

Roof void plan 1:500

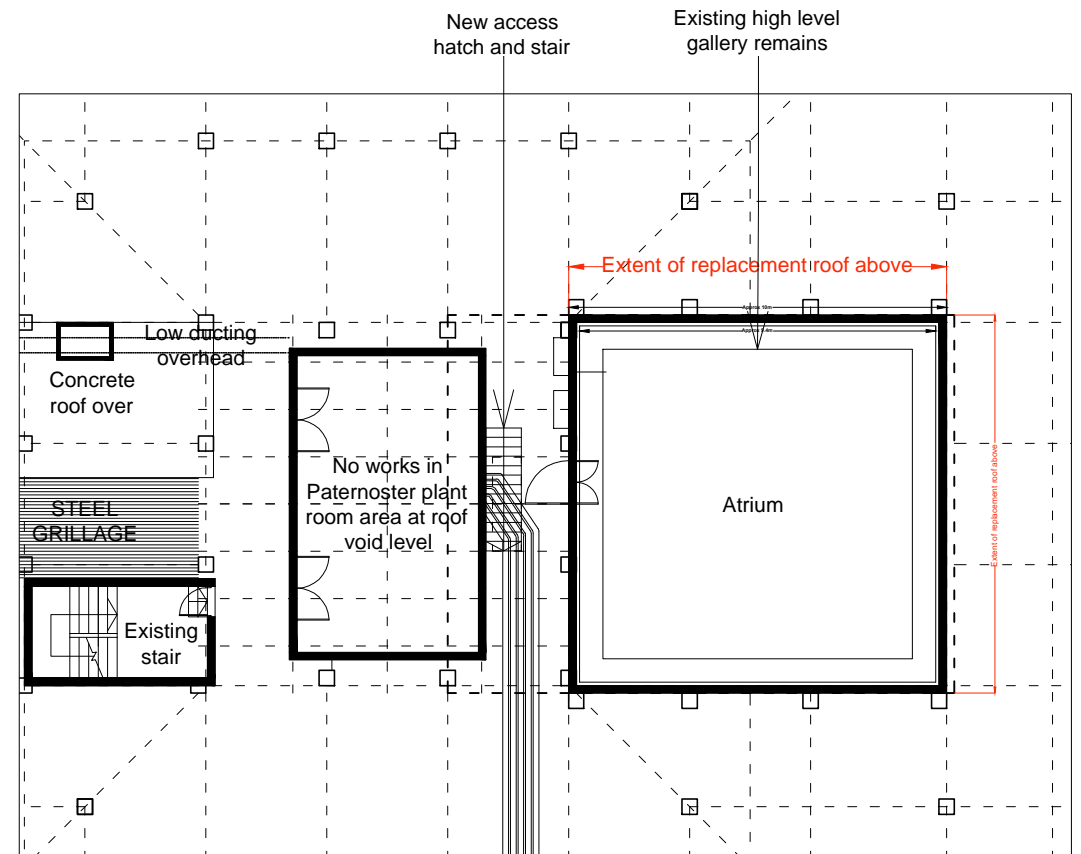

Enlarged roof void core plan 1:200



REV	DATE	DESCRIPTION
A	19.10.2018	AMENDED TO FACETED ROOF



22a Hill Street Richmond Surrey TW9 1TW
 Tel: 0208 940 3323 Fax: 0208 948 4256 mail@htparchitecture.co.uk

PROJECT
 THE NATIONAL ARCHIVES
 Q1 BUILDING
 WORKS TO ROOF

DRAWING TITLE
 PROPOSED ROOF VOID FLOOR PLAN

SCALE	DATE	DRAWN BY
Various @A3	AUG 2018	CD
JOB No		DRAWING No
18029		PL PR01A