


RECEIVED
24 JUL 2006
PLANNING

06/1869 - HOT

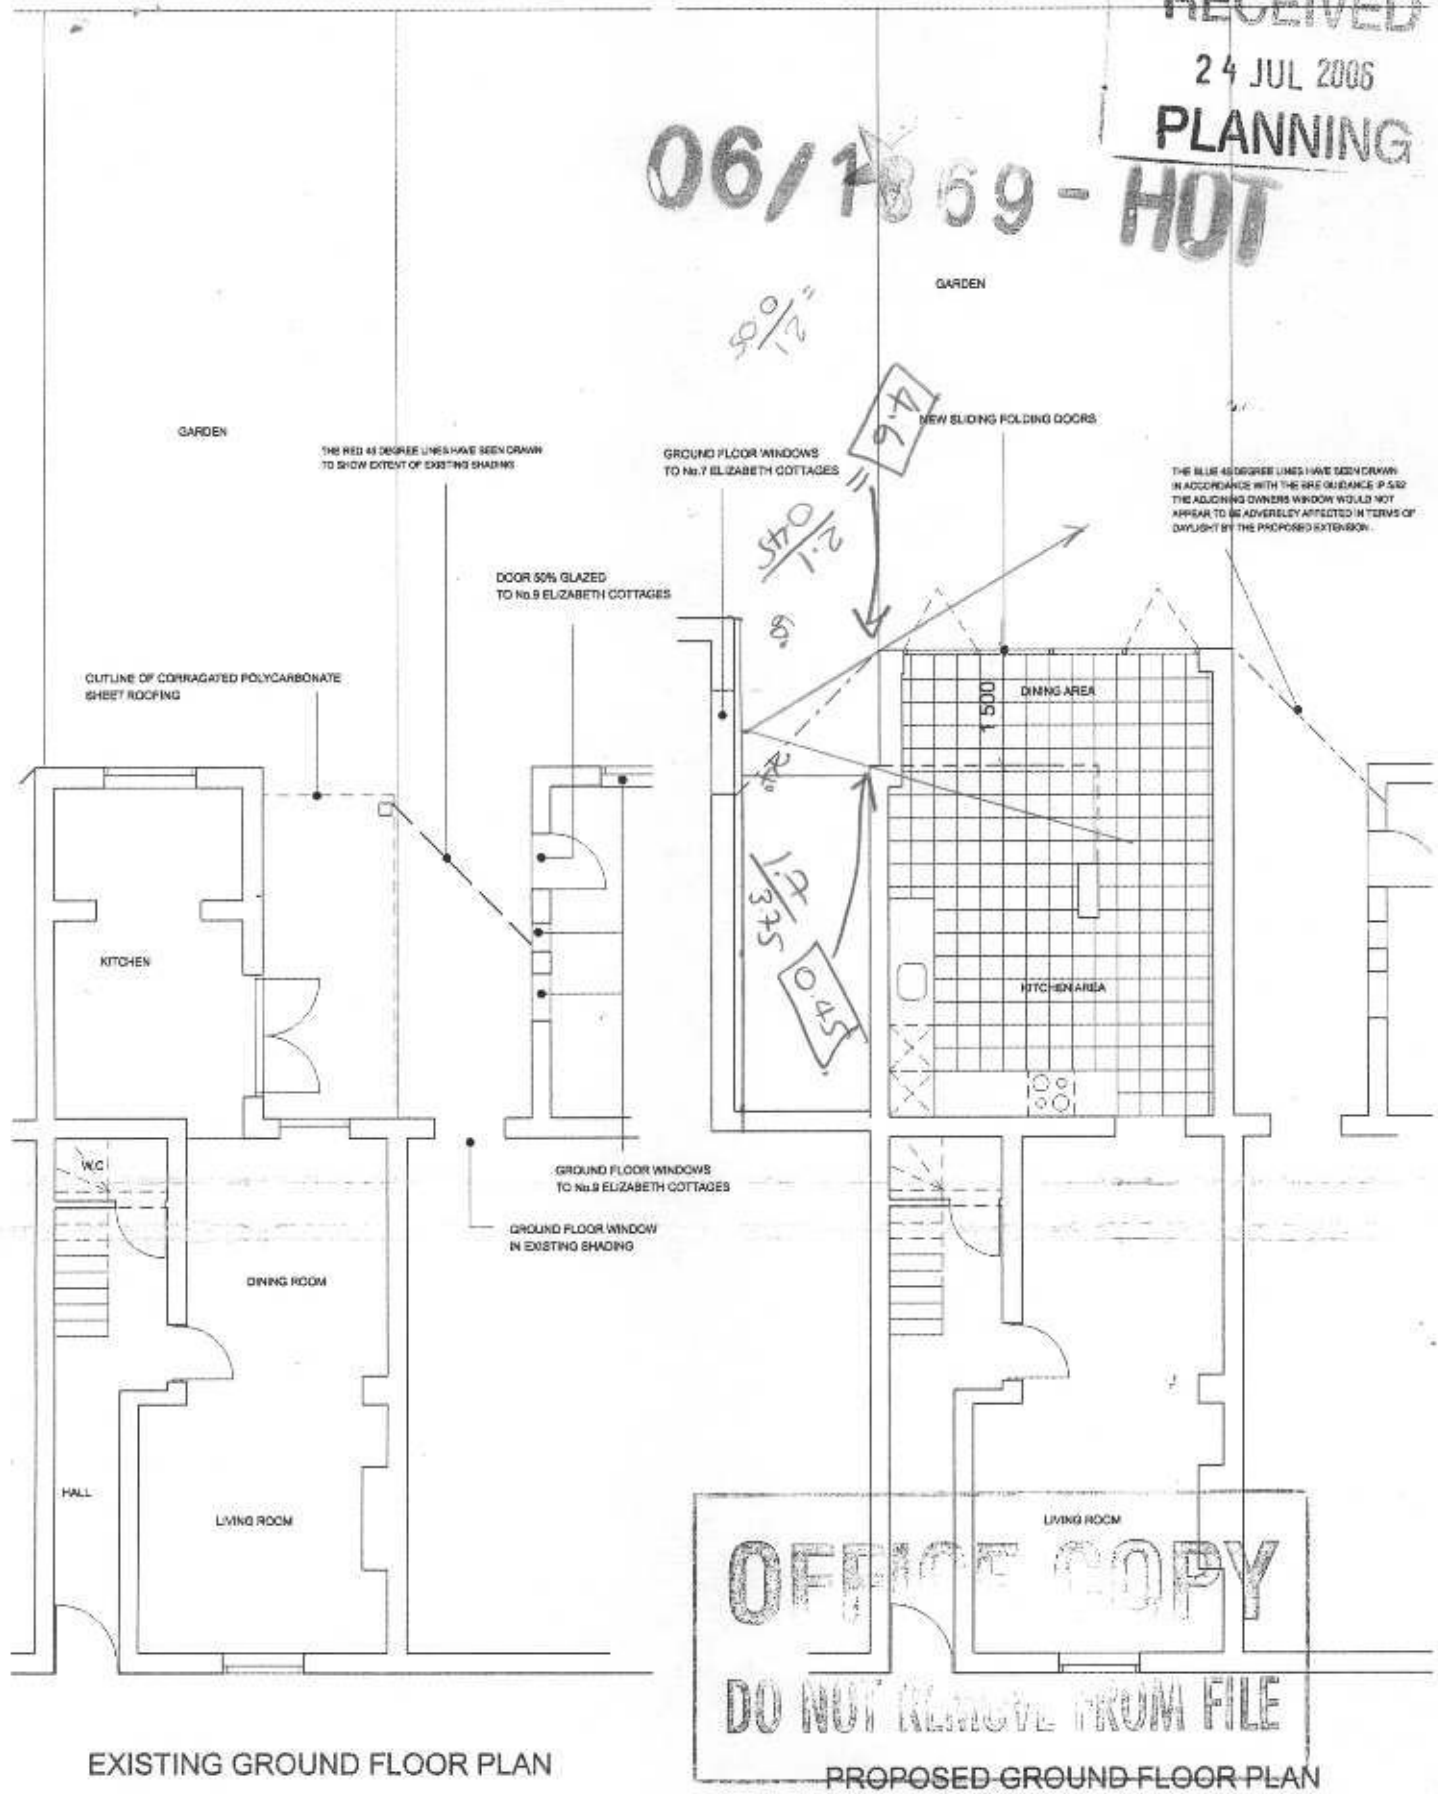

EXISTING GROUND FLOOR PLAN

PROPOSED GROUND FLOOR PLAN

PROJECT REF : 05 048
PROJECT TITLE : 8 ELIZABETH COTTAGES
ADDRESS : 8 ELIZABETH COTTAGES, KEW, LONDON
DRAWING TITLE : EXISTING AND PROPOSED PLANS
SCALE : 1:100 @ A3
DATE : 28 FEBRUARY 2006
ISSUE : PLANNING
REVISION:02

SK:001