

Grp 3 B

Grp 11

TREE PRESERVATION ORDER / CONSERVATION AREA STATUS: Richmond Council has confirmed that the site lies within the CA8 Twickenham Riverside Conservation Area but there are no Tree Preservation Orders protecting trees on the site.


Shading Arcs not shown on this plan. Root Protection Areas are shown as a theoretical circle and at this stage do not take into account site features and constraints. Trees marked with * and group outlines are indicatively plotted.

See separate plans for detail of Woodland Quarters : CBA\0677.01_TSP NE Quadrant, CBA\0677.01_TSP SE Quadrant, CBA\0677.01_TSP NW Quadrant, CBA\0677.01_TSP SW Quadrant.

The following trees have been classified as 'U' grade and should therefore be removed for reasons of sound arboricultural management: T21, G1.55, G1.59, G3.19, G3.21, G3.25, G3.28*, G3.30*, G4.17, G5.7, G7.8, G7.9, G7.36, G7.38, G7.138, G7.143, G7.149, G8.31, G8.53, G8.66, G9.7, G9.10, G9.14, G9.17, G10.88, G12.1

KEY

- TREES TO BE RETAINED AND PROTECTED IMMEDIATELY AROUND THE STABLE BLOCK
- TREES TO BE REMOVED
- TREES TO BE REMOVED FOR SOUND ARBORICULTURAL MANAGEMENT OR MADE SAFE AND RETAINED FOR HABITAT (G3.29 AND G3.30)
- FIT FOR PURPOSE TREE PROTECTION BARRIER
- AREA OF EXISTING PATIO SLAB TO BE TEMPORARILY RETAINED FOR GROUND PROTECTION
- EXISTING SHED TO BE RETAINED

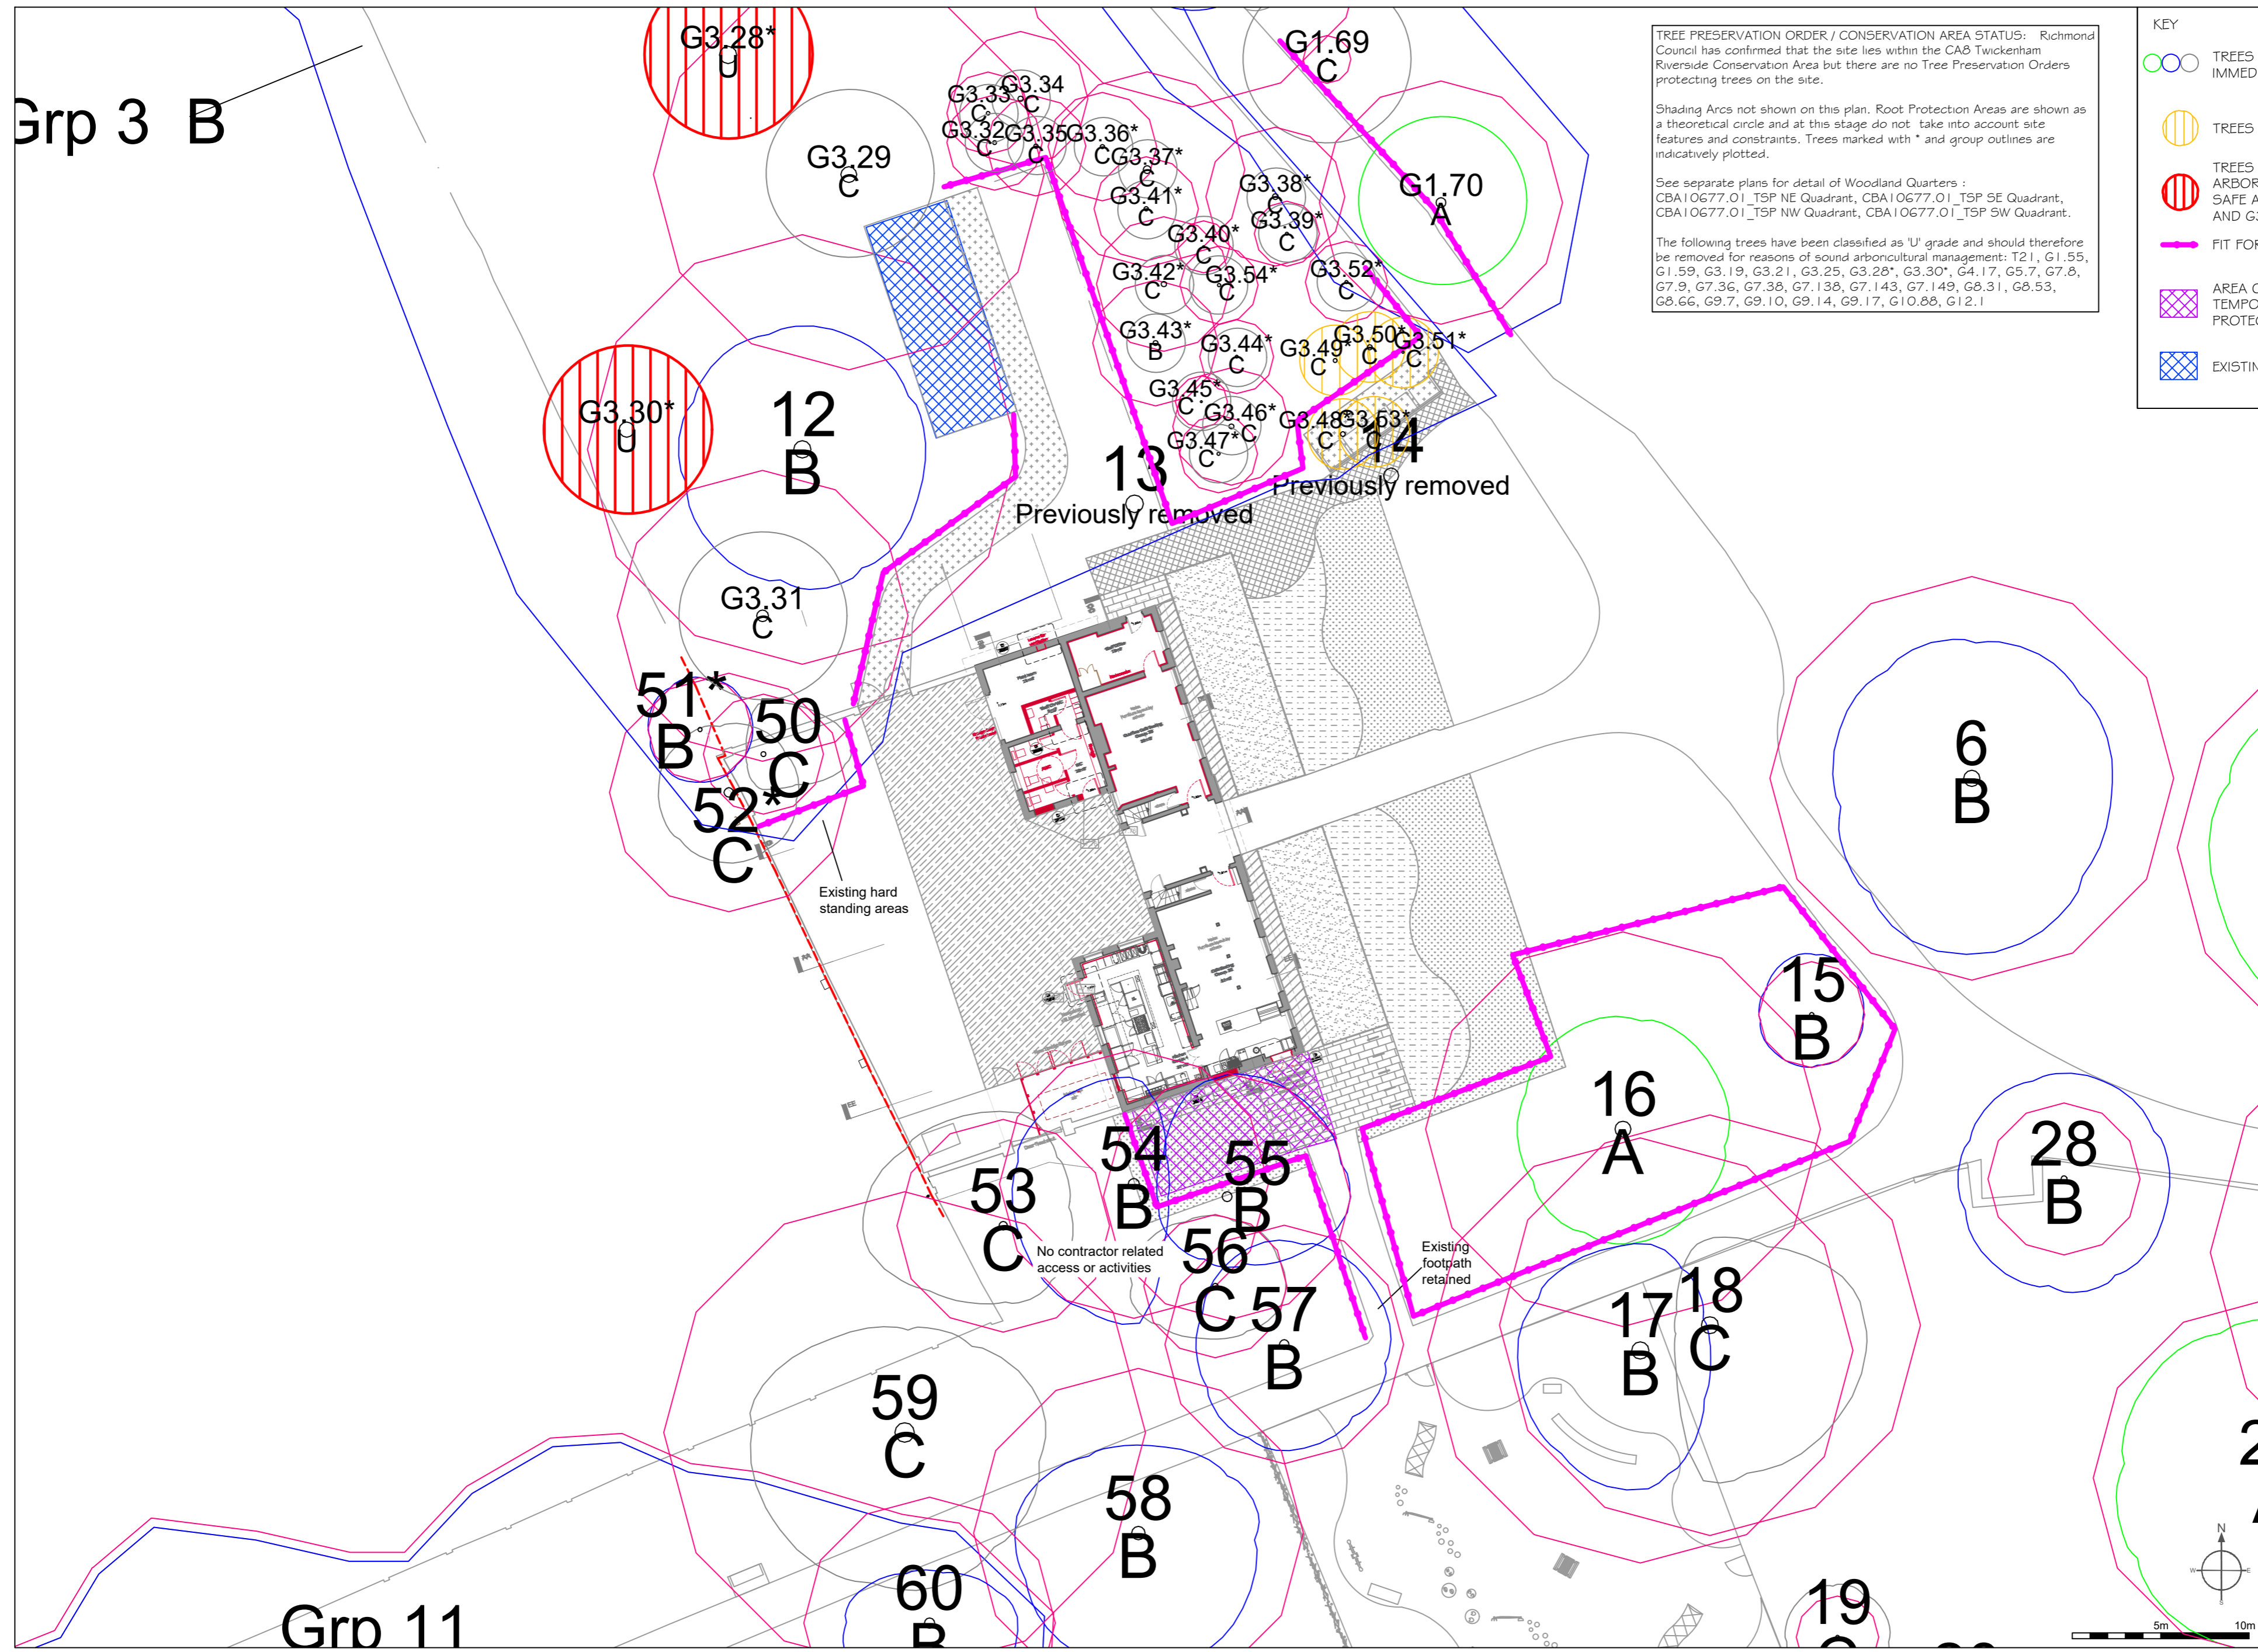

KEY

- ROOT PROTECTION AREA (RPA)
- CROWN SPREAD
- TREE NUMBER
- CATEGORY

JOB TITLE
Marble Hill House & Park

DRAWING TITLE
Tree Protection Plan

CBA DRAWING No.
CBA\0677.02G TPP

BASE PLAN DRAWING No.
581_180821_JLG Landscape Base, issued 21.08.18 & 533-L-2010 Rev B Proposed Ground Floor Plan


SCALE 1-250@A2


DRAWN AM

DATE November 2018

THIS DRAWING IS COPYRIGHT OF CBA Trees, AND SHOULD NOT BE REPRODUCED WITHOUT PERMISSION. ALL DIMENSIONS MUST BE CHECKED ON SITE AND NOT SCALED FROM THIS DRAWING.

Russell House, Unit 20 Chalcraft Business Park, Burnetts Lane, West End, Southampton, SO30 2PA
Tel: 02380 986229

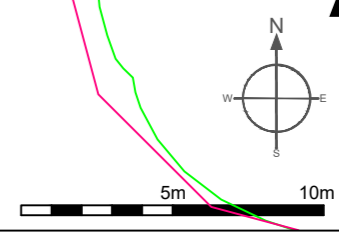

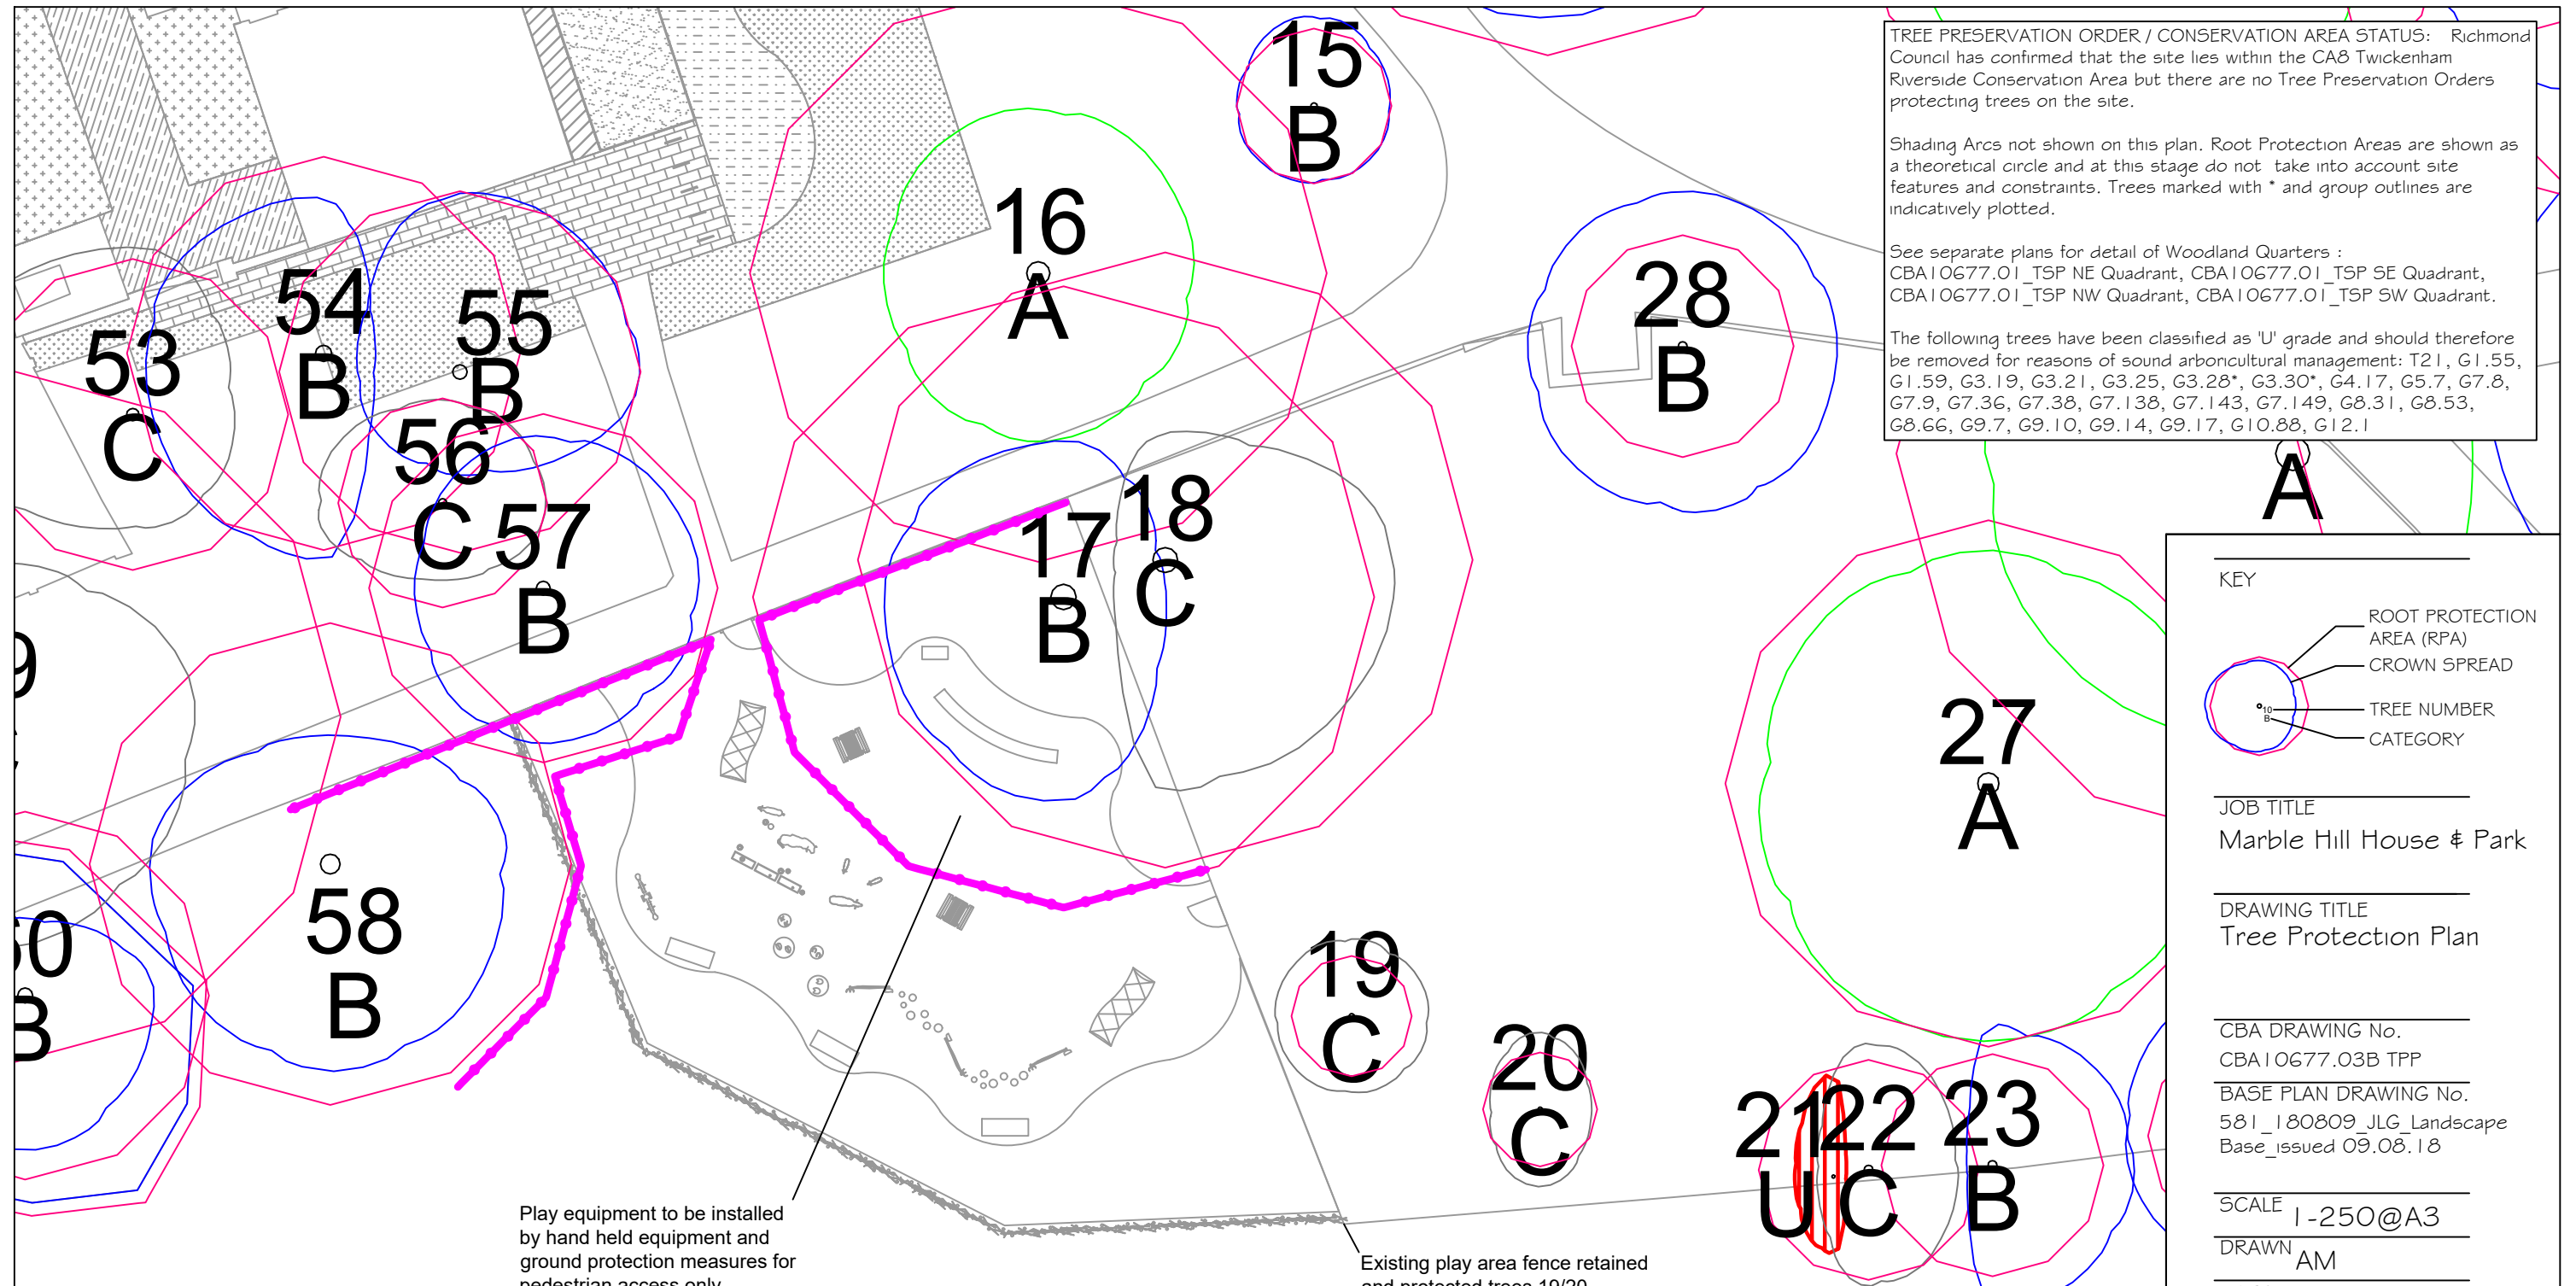

TREE PRESERVATION ORDER / CONSERVATION AREA STATUS: Richmond Council has confirmed that the site lies within the CA8 Twickenham Riverside Conservation Area but there are no Tree Preservation Orders protecting trees on the site.

Shading Arcs not shown on this plan. Root Protection Areas are shown as a theoretical circle and at this stage do not take into account site features and constraints. Trees marked with * and group outlines are indicatively plotted.

See separate plans for detail of Woodland Quarters : CBA10677.01_TSP NE Quadrant, CBA10677.01_TSP SE Quadrant, CBA10677.01_TSP NW Quadrant, CBA10677.01_TSP SW Quadrant.

The following trees have been classified as 'U' grade and should therefore be removed for reasons of sound arboricultural management: T21, G1.55, G1.59, G3.19, G3.21, G3.25, G3.28*, G3.30*, G4.17, G5.7, G7.8, G7.9, G7.36, G7.38, G7.138, G7.143, G7.149, G8.31, G8.53, G8.66, G9.7, G9.10, G9.14, G9.17, G10.88, G12.1

KEY

- ROOT PROTECTION AREA (RPA)
- CROWN SPREAD
- TREE NUMBER
- CATEGORY

JOB TITLE
Marble Hill House & Park

DRAWING TITLE
Tree Protection Plan

CBA DRAWING No.
CBA10677.03B TPP

BASE PLAN DRAWING No.
581_180809_JLG_Landscape
Base_issued 09.08.18

SCALE
1-250@A3

DRAWN
AM


DATE
August 2018

KEY

- ONLY T21 WILL BE REMOVED WITHIN THE PLAY AREA DUE TO ITS POOR HEALTH
- EXISTING BOUNDARY TREATMENT TO BE RETAINED TO RESTRICT CONTRACTOR MOVEMENTS
- ADDITIONAL TREE PROTECTIVE BARRIERS DURING WORKS TO IMPROVE PLAY AREA

Play equipment to be installed by hand held equipment and ground protection measures for pedestrian access only.

Existing play area fence retained and protected trees 19/20

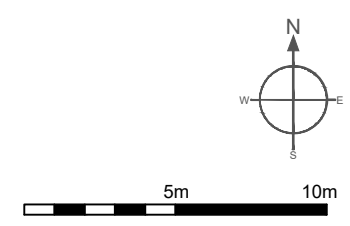

THIS DRAWING IS COPYRIGHT OF CBA Trees. AND SHOULD NOT BE REPRODUCED WITHOUT PERMISSION. ALL DIMENSIONS MUST BE CHECKED ON SITE AND NOT SCALED FROM THIS DRAWING.

Russell House, Unit 20 Chalcraft Business Park, Burnetts Lane, West End, Southampton, SO30 2PA
Tel: 02380 986229



For tree protection details please refer to CBA10677.02G

For tree protection details please refer to CBA10677.03B

Please refer to CBA Trees plan CBA10677.05 NW WQ TRRP and J&L Gibbons plan 581_PL_L_26_NW Woodland Quarter for tree retentions and removals

Please refer to CBA Trees plan CBA10677.07 SW WQ TRRP and J&L Gibbons plan 581_PL_L_28_SW Woodland Quarter for tree retentions and removals

Please refer to CBA Trees plan CBA10677.06 NE WQ TRRP and J&L Gibbons plan 581_PL_L_27_NE Woodland Quarter for tree retentions and removals

Please refer to CBA Trees plan CBA10677.08 SE WQ TRRP and J&L Gibbons plan 581_PL_L_29_SE Woodland Quarter for tree retentions and removals

TREE PRESERVATION ORDER / CONSERVATION AREA STATUS: Richmond Council has confirmed that the site lies within the CAB Tickerton Potential Conservation Area but there are no Tree Preservation Orders protecting trees on the site.

Shading Areas not shown on this plan: Root Protection Areas are shown as a theoretical circle and at this stage do not take into account site features and constraints. Trees marked with * and grow outlines are inductively plotted.

See separate plans for detail of Woodland Quarters:
 CBA10677.01_TSP NE Quarter, CBA10677.03_TSP SE Quarter, CBA10677.05_TSP NW Quarter, CBA10677.07_TSP SW Quarter.

The following trees have been classified as 1st grade and should therefore be removed for reasons of sound arboricultural management: G1, G1.5, G1.9, G3.19, G3.21, G3.25, G3.26*, G3.30*, G4.17, G5.7, G7.0, G7.9, G7.16, G7.18, G7.19, G7.14, G7.14, G7.14, G8.31, G8.53, G8.66, G9.7, G9.10, G9.14, G9.17, G10.88, G12.1

KEY:

- Red hatched circle: TREE ADVISED TO BE REMOVED FOR REASONS OF SOUND ARBORICULTURAL MANAGEMENT. SUBJECT TO LOCAL AUTHORITY APPROVAL.
- Yellow circle: TREE TO BE REMOVED TO FACILITATE STABLE BLOCK, CAVE AND LANDSCAPE RESTORATION WORKS SUBJECT TO LOCAL AUTHORITY APPROVAL.
- Light blue shaded area: LANDSCAPE RESTORATION WORKS. PLEASE REFER TO CBA TREES WOODLAND QUARTER PLANS AND J&L GIBBONS PLANS FOR SPECIFICS.
- Green circle: TREES TO BE RETAINED AND PROTECTED IN ACCORDANCE WITH BS5837:2012

KEY

- Red hatched circle: ROOT PROTECTION AREA (RPA)
- Circle with cross: CROWN SPREAD
- Circle with dot: TREE NUMBER
- Circle with outline: TREE CATEGORY

JOB TITLE
Marble Hill House 4 Park

DRAWING TITLE
Tree Retention Plan

CBA DRAWING No.
CBA10677.041 TSP work plan

SCALE PLAN DRAWING:
581_PL_L_08021_ILG_Landscape Base_souled 21.06.16


SCALE:
1:500@A0

DRAWN:
AM

DATE:
November 2016

FOR DETAILS OF SPECIFIC TREE PROTECTION AND LANDSCAPE RESTORATION WORKS PLEASE REFER TO THE WOODLAND QUARTER PLANS AND J&L GIBBONS PLANS FOR SPECIFICS

CBA
Consultants
100, 101, 102,1000

 





TREE WORKS SCHEDULE

Client:	English Heritage	Site:	Marble Hill House and Park
Date:	November 2018	Consultant:	Stefan Rose <i>Bsc (Hons)</i> , TechCert (<i>Arbor.A</i>), TechArborA

Tree No.	Species	Recommended Works
21	Elder	• Fell and remove stump
47	Yew	• Fell and remove stump
48	Holm Oak	• Fell and remove stump
49	Birch 'Youngii'	• Fell and remove stump
Grp 3	Mixed Species	• Fell and remove stumps in section as indicated on CBA Trees Tree Protection Plan
G3.28	Horse Chestnut	• Fell to a safe height
G3.30	Horse Chestnut	• Fell to a safe height
G3.48	Acacia	• Fell and remove stump
G3.49	Hemlock	• Fell and remove stump
G3.50	Cherry	• Fell and remove stump
G3.51	Yew	• Fell and remove stump
G3.53	Cypress	• Fell and remove stump
G4.13	Swedish Whitebeam	• Fell and remove stump
G7.8	Common Lime	• Fell and remove stump
G7.9	Common Yew	• Fell and remove stump
G7.41	Field Maple	• Fell and remove stump
G7.59	Field Maple	• Fell and remove stump
G7.83	Holm Oak	• Retained as coppice
G7.84	Holm Oak	• Fell and remove stump
G7.85	Holm Oak	• Fell and remove stump
G7.86	Holm Oak	• Fell and remove stump
G7.87	Holm Oak	• Fell and remove stump
G7.88	Holm Oak	• Fell and remove stump
G7.89	Holm Oak	• Fell and remove stump
G7.90	Common Hawthorn	• Fell and remove stump
G7.91	Holm Oak	• Retained as coppice
G7.93	Dogwood	• Fell and remove stump
G7.94	Holm Oak	• Fell and remove stump
G7.95	Robinia	• Fell and remove stump
G7.96	Robinia	• Fell and remove stump
G7.97	Robinia	• Fell and remove stump
G7.98	Robinia	• Fell and remove stump
G7.99	Robinia	• Fell and remove stump
G7.100	Common Hawthorn	• Fell and remove stump
G7.101	English Elm	• Fell and remove stump
G7.102	Common Holly	• Fell and remove stump

Tree No.	Species	Recommended Works
G7.103	Field Maple	• Fell and remove stump
G7.104	Field Maple	• Retained as coppice
G7.105	Wild Cherry	• Fell and remove stump
G7.106	Field Maple	• Fell and remove stump
G7.110	Common Ash	• Fell and remove stump
G7.116	Common Lime	• Fell and remove stump
G7.133	English Elm	• Retained as coppice
G7.135	Common Hawthorn	• Retained as coppice
G7.138	Common Holly	• Fell and remove stump
G7.143	Common Hawthorn	• Fell and remove stump
G7.146	Common Holly	• Fell and remove stump
G7.147	Common Holly	• Fell and remove stump
G7.148	Common Ash	• Fell and remove stump
G7.149	Norway Maple	• Fell and remove stump
G7.150	Common Holly	• Fell and remove stump
G7.152*	English Elm	• Retained as coppice
G7.154	Wild Cherry	• Fell and remove stump
G7.155	Common Holly	• Fell and remove stump
G7.156	Common Hawthorn	• Fell and remove stump
G7.157	Common Holly	• Retained as coppice
G7.158	English Elm	• Retained as coppice
G7.159	Common Holly	• Fell and remove stump
G7.160	Common Holly	• Fell and remove stump
G7.161	Holm Oak	• Fell and remove stump
G7.162	Norway Maple	• Fell and remove stump
G7.163	Common Horse Chestnut	• Fell and remove stump
G7.164	Field Maple	• Fell and remove stump
G7.165	Robinia	• Fell and remove stump
G7.166	Robinia	• Fell and remove stump
G7.167	Norway Maple	• Fell and remove stump
G7.168	Common Holly	• Fell and remove stump
G7.169	Common Holly	• Fell and remove stump
G7.170	English Elm	• Fell and remove stump
G7.171	English Elm	• Retained as coppice
G7.176	Norway Maple	• Fell and remove stump
G7.177	Sycamore	• Fell and remove stump
G7.178	Common Holly	• Fell and remove stump
G7.179	Norway Maple	• Fell and remove stump
G7.180	Common Holly	• Fell and remove stump
G7.181	Field Maple	• Fell and remove stump
G7.182	Field Maple	• Fell and remove stump
G7.184	Common Hawthorn	• Retained as coppice
G7.185	Robinia	• Fell and remove stump
G7.187	Robinia	• Fell and remove stump
G7.188	Common Hawthorn	• Fell and remove stump
G7.189	Common Hawthorn	• Fell and remove stump

Tree No.	Species	Recommended Works
G7.192	Cherry Laurel	• Fell and remove stump
G7.195	English Elm	• Fell and remove stump
G7.196	Holm Oak	• Fell and remove stump
G7.197	Holm Oak	• Fell and remove stump
G7.198	Pedunculate Oak	• Fell and remove stump
G7.199	Common Holly	• Fell and remove stump
G7.200	Common Holly	• Fell and remove stump
G7.201	Wild Cherry	• Fell and remove stump
G7.203	Common Yew	• Fell and remove stump
G7.204	Common Yew	• Fell and remove stump
G8.11	Common Yew	• Fell and remove stump
G8.16*	Common Ash	• Retained as coppice
G8.25	English Elm	• Fell and remove stump
G8.26	English Elm	• Fell and remove stump
G8.27	English Elm	• Fell and remove stump
G8.28	English Elm	• Fell and remove stump
G8.31	Wild Cherry	• Fell and remove stump
G8.32	English Elm	• Fell and remove stump
G8.33	English Elm	• Fell and remove stump
G8.34	English Elm	• Fell and remove stump
G8.35*	English Elm	• Fell and remove stump
G8.36	Field Maple	• Fell and remove stump
G8.37*	English Elm	• Fell and remove stump
G8.38	English Elm	• Fell and remove stump
G8.39	English Elm	• Fell and remove stump
G8.40	Common Ash	• Fell and remove stump
G8.41	Common Holly	• Fell and remove stump
G8.42*	Sycamore	• Fell and remove stump
G8.43	Common Ash	• Fell and remove stump
G8.44*	English Elm	• Fell and remove stump
G8.45*	English Elm	• Fell and remove stump
G8.46*	English Elm	• Fell and remove stump
G8.47*	English Elm	• Fell and remove stump
G8.48*	English Elm	• Fell and remove stump
G8.49	Griselinia littoralis	• Fell and remove stump
G8.50	English Elm	• Fell and remove stump
G8.51	Common Ash	• Fell and remove stump
G8.52*	English Elm	• Fell and remove stump
G8.53	Sycamore	• Fell and remove stump
G8.54*	Sycamore	• Fell and remove stump
G8.55	Common Holly	• Fell and remove stump
G8.56	Common Holly	• Fell and remove stump
G8.57	Common Elder	• Fell and remove stump
G8.58	Common Holly	• Fell and remove stump
G8.60	Common Yew	• Fell and remove stump
G8.61	Highclere Holly	• Fell and remove stump

Tree No.	Species	Recommended Works
G8.62*	Common Elder	• Fell and remove stump
G8.63	English Elm	• Fell and remove stump
G8.64*	Common Ash	• Fell and remove stump
G8.65	Common Holly	• Fell and remove stump
G8.66	Common Holly	• Fell and remove stump
G8.67	Common Holly	• Fell and remove stump
G8.68*	English Elm	• Fell and remove stump
G8.69	Common Holly	• Fell and remove stump
G8.70	Holm Oak	• Fell and remove stump
G8.71*	Common Yew	• Fell and remove stump
G8.72	Griselinia littoralis	• Fell and remove stump
G8.73	Common Holly	• Fell and remove stump
G8.74	Common Holly	• Fell and remove stump
G8.75*	Sycamore	• Fell and remove stump
G8.76*	English Elm	• Fell and remove stump
G8.77	Common Holly	• Fell and remove stump
G8.78	Common Holly	• Fell and remove stump
G8.79	English Elm	• Fell and remove stump
G8.80	English Elm	• Fell and remove stump
G8.81	Common Yew	• Fell and remove stump
G8.85*	Common Ash	• Retained as coppice
G8.89	English Elm	• Retained as coppice
G8.92	English Elm	• Retained as coppice
G8.99	Common Ash	• Retained as coppice
G8.100	Pedunculate Oak	• Retained as coppice
G9.3	Common Yew	• Crown lift to raise eastern laterals off wall and provide separation of approximately 0.5m
G9.4	Common Yew	• Crown lift to raise eastern laterals off wall and provide separation of approximately 0.5m
G9.7	Pedunculate Oak	• Retained for ecological reasons
G9.10	Pedunculate Oak	• Retained for ecological reasons
G9.14	Common Ash	• Fell and remove stump
G9.17	Common Lime	• Fell and remove stump
G9.25	Common Holly	• Retained as coppice
G9.29*	Common Holly	• Retained as coppice
G9.30	Sycamore	• Retained as coppice
G9.31	Sycamore	• Retained as coppice
G9.35	Cherry Laurel	• Fell and remove stump
G9.36	Common Holly	• Retained as coppice
G9.39	Common Yew	• Fell and remove stump
G9.41	Common Hornbeam	• Fell and remove stump
G9.42	Common Yew	• Fell and remove stump
G9.43	Common Hawthorn	• Fell and remove stump
G9.44	Common Yew	• Fell and remove stump
G9.51	Common Ash	• Retained as coppice
G9.53	Common Ash	• Retained as coppice
G9.57	Common Holly	• Retained as coppice

Tree No.	Species	Recommended Works
G9.62	Common Ash	• Fell and remove stump
G9.63	Common Lime	• Fell and remove stump
G9.64	Sycamore	• Retained as coppice
G9.65	Common Ash	• Retained as coppice
G9.71*	Common Ash	• Retained as coppice
G9.73	Common Hawthorn	• Retained as coppice
G9.74	Common Hawthorn	• Retained as coppice
G9.84	Common Yew	• Fell and remove stump
G9.85	Common Yew	• Fell and remove stump
G9.86	Common Yew	• Fell and remove stump
G9.87	Holm Oak	• Fell and remove stump
G9.88	Common Yew	• Fell and remove stump
G9.89	Common Yew	• Fell and remove stump
G9.90	Sycamore	• Fell and remove stump
G9.91	Holm Oak	• Fell and remove stump
G9.92	English Elm	• Fell and remove stump
G9.93	Common Yew	• Retained as coppice
G9.95	Sycamore	• Retained as coppice
G9.96	Common Ash	• Retained as coppice
G9.99	English Elm	• Fell and remove stump
G9.100	Common Yew	• Fell and remove stump
G9.101	English Elm	• Fell and remove stump
G9.102	Duplicate tree	• -
G9.104	Common Ash	• Fell and remove stump
G9.107	Pedunculate Oak	• Fell and remove stump
G9.108	English Elm	• Fell and remove stump
G9.109	Pedunculate Oak	• Fell and remove stump
G9.110	Pedunculate Oak	• Fell and remove stump
G9.113	Pedunculate Oak	• Fell and remove stump
G9.114	Sycamore	• Fell and remove stump
G9.115	Common Yew	• Fell and remove stump
G9.116	Common Hawthorn	• Fell and remove stump
G9.117	Common Hawthorn	• Fell and remove stump
G9.118	Pedunculate Oak	• Fell and remove stump
G9.119	Common Yew	• Fell and remove stump
G9.120	Common Yew	• Fell and remove stump
G9.121	Sycamore	• Fell and remove stump
G9.122	Sycamore	• Fell and remove stump
G9.123	Sycamore	• Fell and remove stump
G9.124	Sycamore	• Fell and remove stump
G9.125	Sycamore	• Fell and remove stump
G9.126	Sycamore	• Fell and remove stump
G9.127	Sycamore	• Fell and remove stump
G9.128	Common Yew	• Fell and remove stump
G9.129	Common Yew	• Fell and remove stump
G9.130	Holm Oak	• Fell and remove stump

Tree No.	Species	Recommended Works
G9.131	Holm Oak	• Fell and remove stump
G9.132	Common Yew	• Fell and remove stump
G9.133	Common Yew	• Fell and remove stump
G9.134	Common Hornbeam	• Fell and remove stump
G9.135	Holm Oak	• Fell and remove stump
G9.136	Common Hawthorn	• Fell and remove stump
G9.137	Pedunculate Oak	• Fell and remove stump
G9.138	Common Yew	• Fell and remove stump
G9.139	Common Holly	• Fell and remove stump
G9.140	Common Hornbeam	• Fell and remove stump
G9.141	Common Holly	• Fell and remove stump
G9.142	Common Holly	• Fell and remove stump
G9.143	Common Holly	• Fell and remove stump
G9.144	Common Holly	• Fell and remove stump
G9.145	Common Yew	• Fell and remove stump
G9.146	Common Holly	• Fell and remove stump
G9.147	Common Yew	• Fell and remove stump
G9.148	Common Yew	• Fell and remove stump
G9.149	Common Holly	• Fell and remove stump
G9.150	Common Hawthorn	• Fell and remove stump
G9.151	Sycamore	• Fell and remove stump
G9.152	Sycamore	• Fell and remove stump
G9.153	Sycamore	• Fell and remove stump
G9.154	Common Holly	• Fell and remove stump
G9.155	Common Holly	• Fell and remove stump
G9.156	Common Yew	• Fell and remove stump
G9.157*	Cherry Laurel x4	• Fell and remove stump
G9.158	Sycamore x3 Holly x4 Ash x2 Elder x2	• Fell and remove stump
G10.3	English Elm	• Fell and remove stump
G10.4	Common Holly	• Fell and remove stump
G10.5	Common Yew	• Fell and remove stump
G10.6	Sycamore	• Retained as coppice
G10.7	Sycamore	• Retained as coppice
G10.8	Pedunculate Oak	• Fell and remove stump
G10.9	Common Ash	• Fell and remove stump
G10.10	English Elm	• Fell and remove stump
G10.11	Common Ash	• Fell and remove stump
G10.12	Common Ash	• Fell and remove stump
G10.13	Common Ash	• Fell and remove stump
G10.14	Holm Oak	• Fell and remove stump
G10.15	Common Holly	• Fell and remove stump
G10.16	English Elm	• Retained as coppice


Tree No.	Species	Recommended Works
G10.19*	Elm x1 Yew x3 Holly x1 Holm Oak x1 Sycamore x4	<ul style="list-style-type: none"> Fell and remove stump
G10.20	Common Holly	<ul style="list-style-type: none"> Retained as coppice
G10.22	Common Holly	<ul style="list-style-type: none"> Fell and remove stump
G10.23	Common Holly	<ul style="list-style-type: none"> Retained as coppice
G10.24	Common Holly	<ul style="list-style-type: none"> Fell and remove stump
G10.25	Common Yew	<ul style="list-style-type: none"> Fell and remove stump
G10.26	Common Holly	<ul style="list-style-type: none"> Fell and remove stump
G10.27	Common Hawthorn	<ul style="list-style-type: none"> Fell and remove stump
G10.44	Ash Sycamore Elm x12	<ul style="list-style-type: none"> Fell and remove stump
G10.46	Common Yew	<ul style="list-style-type: none"> Fell and remove stump
G10.47	Common Ash	<ul style="list-style-type: none"> Retained as coppice
G10.48	Common Yew	<ul style="list-style-type: none"> Fell and remove stump
G10.49	Common Yew	<ul style="list-style-type: none"> Fell and remove stump
G10.50	Stump	<ul style="list-style-type: none"> Fell and remove stump
G10.51	Common Yew	<ul style="list-style-type: none"> Fell and remove stump
G10.53	Common Ash	<ul style="list-style-type: none"> Retained as coppice
G10.54	Common Ash	<ul style="list-style-type: none"> Fell and remove stump
G10.55*	Cherry Laurel	<ul style="list-style-type: none"> Fell and remove stump
G10.56*	Common Elder	<ul style="list-style-type: none"> Fell and remove stump
G10.57	Portugal Laurel	<ul style="list-style-type: none"> Fell and remove stump
G10.58	Common Holly	<ul style="list-style-type: none"> Fell and remove stump
G10.59	Common Beech	<ul style="list-style-type: none"> Fell and remove stump
G10.60	Sycamore	<ul style="list-style-type: none"> Fell and remove stump
G10.61	Sycamore	<ul style="list-style-type: none"> Retained as coppice
G10.65*	Common Holly	<ul style="list-style-type: none"> Fell and remove stump
G10.66*	Common Holly	<ul style="list-style-type: none"> Fell and remove stump
G10.67	Sycamore	<ul style="list-style-type: none"> Fell and remove stump
G10.68	Common Ash	<ul style="list-style-type: none"> Fell and remove stump
G10.69	Common Hawthorn	<ul style="list-style-type: none"> Fell and remove stump
G10.70	Sycamore	<ul style="list-style-type: none"> Fell and remove stump
G10.75	Sycamore	<ul style="list-style-type: none"> Fell and remove stump
G10.76	Sycamore	<ul style="list-style-type: none"> Fell and remove stump
G10.77	Sycamore	<ul style="list-style-type: none"> Fell and remove stump
G10.78	Field Maple	<ul style="list-style-type: none"> Fell and remove stump
G10.79	Common Ash	<ul style="list-style-type: none"> Fell and remove stump
G10.80	English Elm	<ul style="list-style-type: none"> Fell and remove stump
G10.81	Common Ash	<ul style="list-style-type: none"> Fell and remove stump
G10.84	Field Maple	<ul style="list-style-type: none"> Fell and remove stump
G10.85	Field Maple	<ul style="list-style-type: none"> Fell and remove stump
G10.86	Common Ash	<ul style="list-style-type: none"> Fell and remove stump
G10.87	Common Ash	<ul style="list-style-type: none"> Fell and remove stump
G10.88	Common Ash	<ul style="list-style-type: none"> Fell and remove stump

Tree No.	Species	Recommended Works
G10.89	Common Ash	• Fell and remove stump
G10.90	Field Maple	• Fell and remove stump
G10.92*	Common Ash	• Fell and remove stump
G10.98	Common Ash	• Fell and remove stump
G10.99	English Elm	• Fell and remove stump
G10.100	Common Ash	• Fell and remove stump
G10.101	English Elm	• Fell and remove stump
G10.102	English Elm	• Fell and remove stump
G10.103*	Sycamore	• Fell and remove stump
G10.104	English Elm	• Fell and remove stump
G10.106	Holm Oak	• Fell and remove stump
G10.109*	English Elm	• Fell and remove stump
G10.110	English Elm	• Fell and remove stump
G10.111*	Holm Oak	• Fell and remove stump
G10.112	Common Ash	• Fell and remove stump
G10.114	English Elm	• Retained as coppice
G10.116	Field Maple	• Fell and remove stump
G10.117	Field Maple	• Fell and remove stump
G10.118	Field Maple	• Fell and remove stump
G10.119	Common Ash	• Fell and remove stump
G10.120	Field Maple	• Fell and remove stump
G10.122	Field Maple	• Fell and remove stump
G10.123*	English Elm	• Retained as coppice
G10.124	English Elm	• Retained as coppice
G10.126	Holm Oak	• Retained as coppice
G10.127	English Elm	• Retained as coppice
G10.132	English Elm	• Retained as coppice
G10.135*	Common Holly	• Retained as coppice
G10.137	Sycamore	• Fell and remove stump
G10.138	English Elm	• Fell and remove stump
G10.139	Common Holly	• Fell and remove stump
G10.141	English Elm	• Fell and remove stump
G10.142	Common Hawthorn	• Fell and remove stump
G10.143	Sycamore	• Fell and remove stump
G10.144	Common Hawthorn	• Fell and remove stump
G10.145	Sycamore	• Fell and remove stump
G10.146	Sycamore	• Fell and remove stump

- It is advised that all remedial tree works such as pruning is carried out between July and September or November and February. Tree works should also avoid the season for nesting birds.
- All tree works should be carried out in accordance with current best practice guidelines and BS3998: 2010 – Tree Works. Only natural target pruning method to be used.
- We recommend the use of an Arboricultural Association Approved Contractor or an ISA Certified Arborist/Tree Worker suitably insured and experienced to carry out the tree works.



NORTH WEST WOODLAND QUARTER TREE RETENTION & REMOVAL PLAN

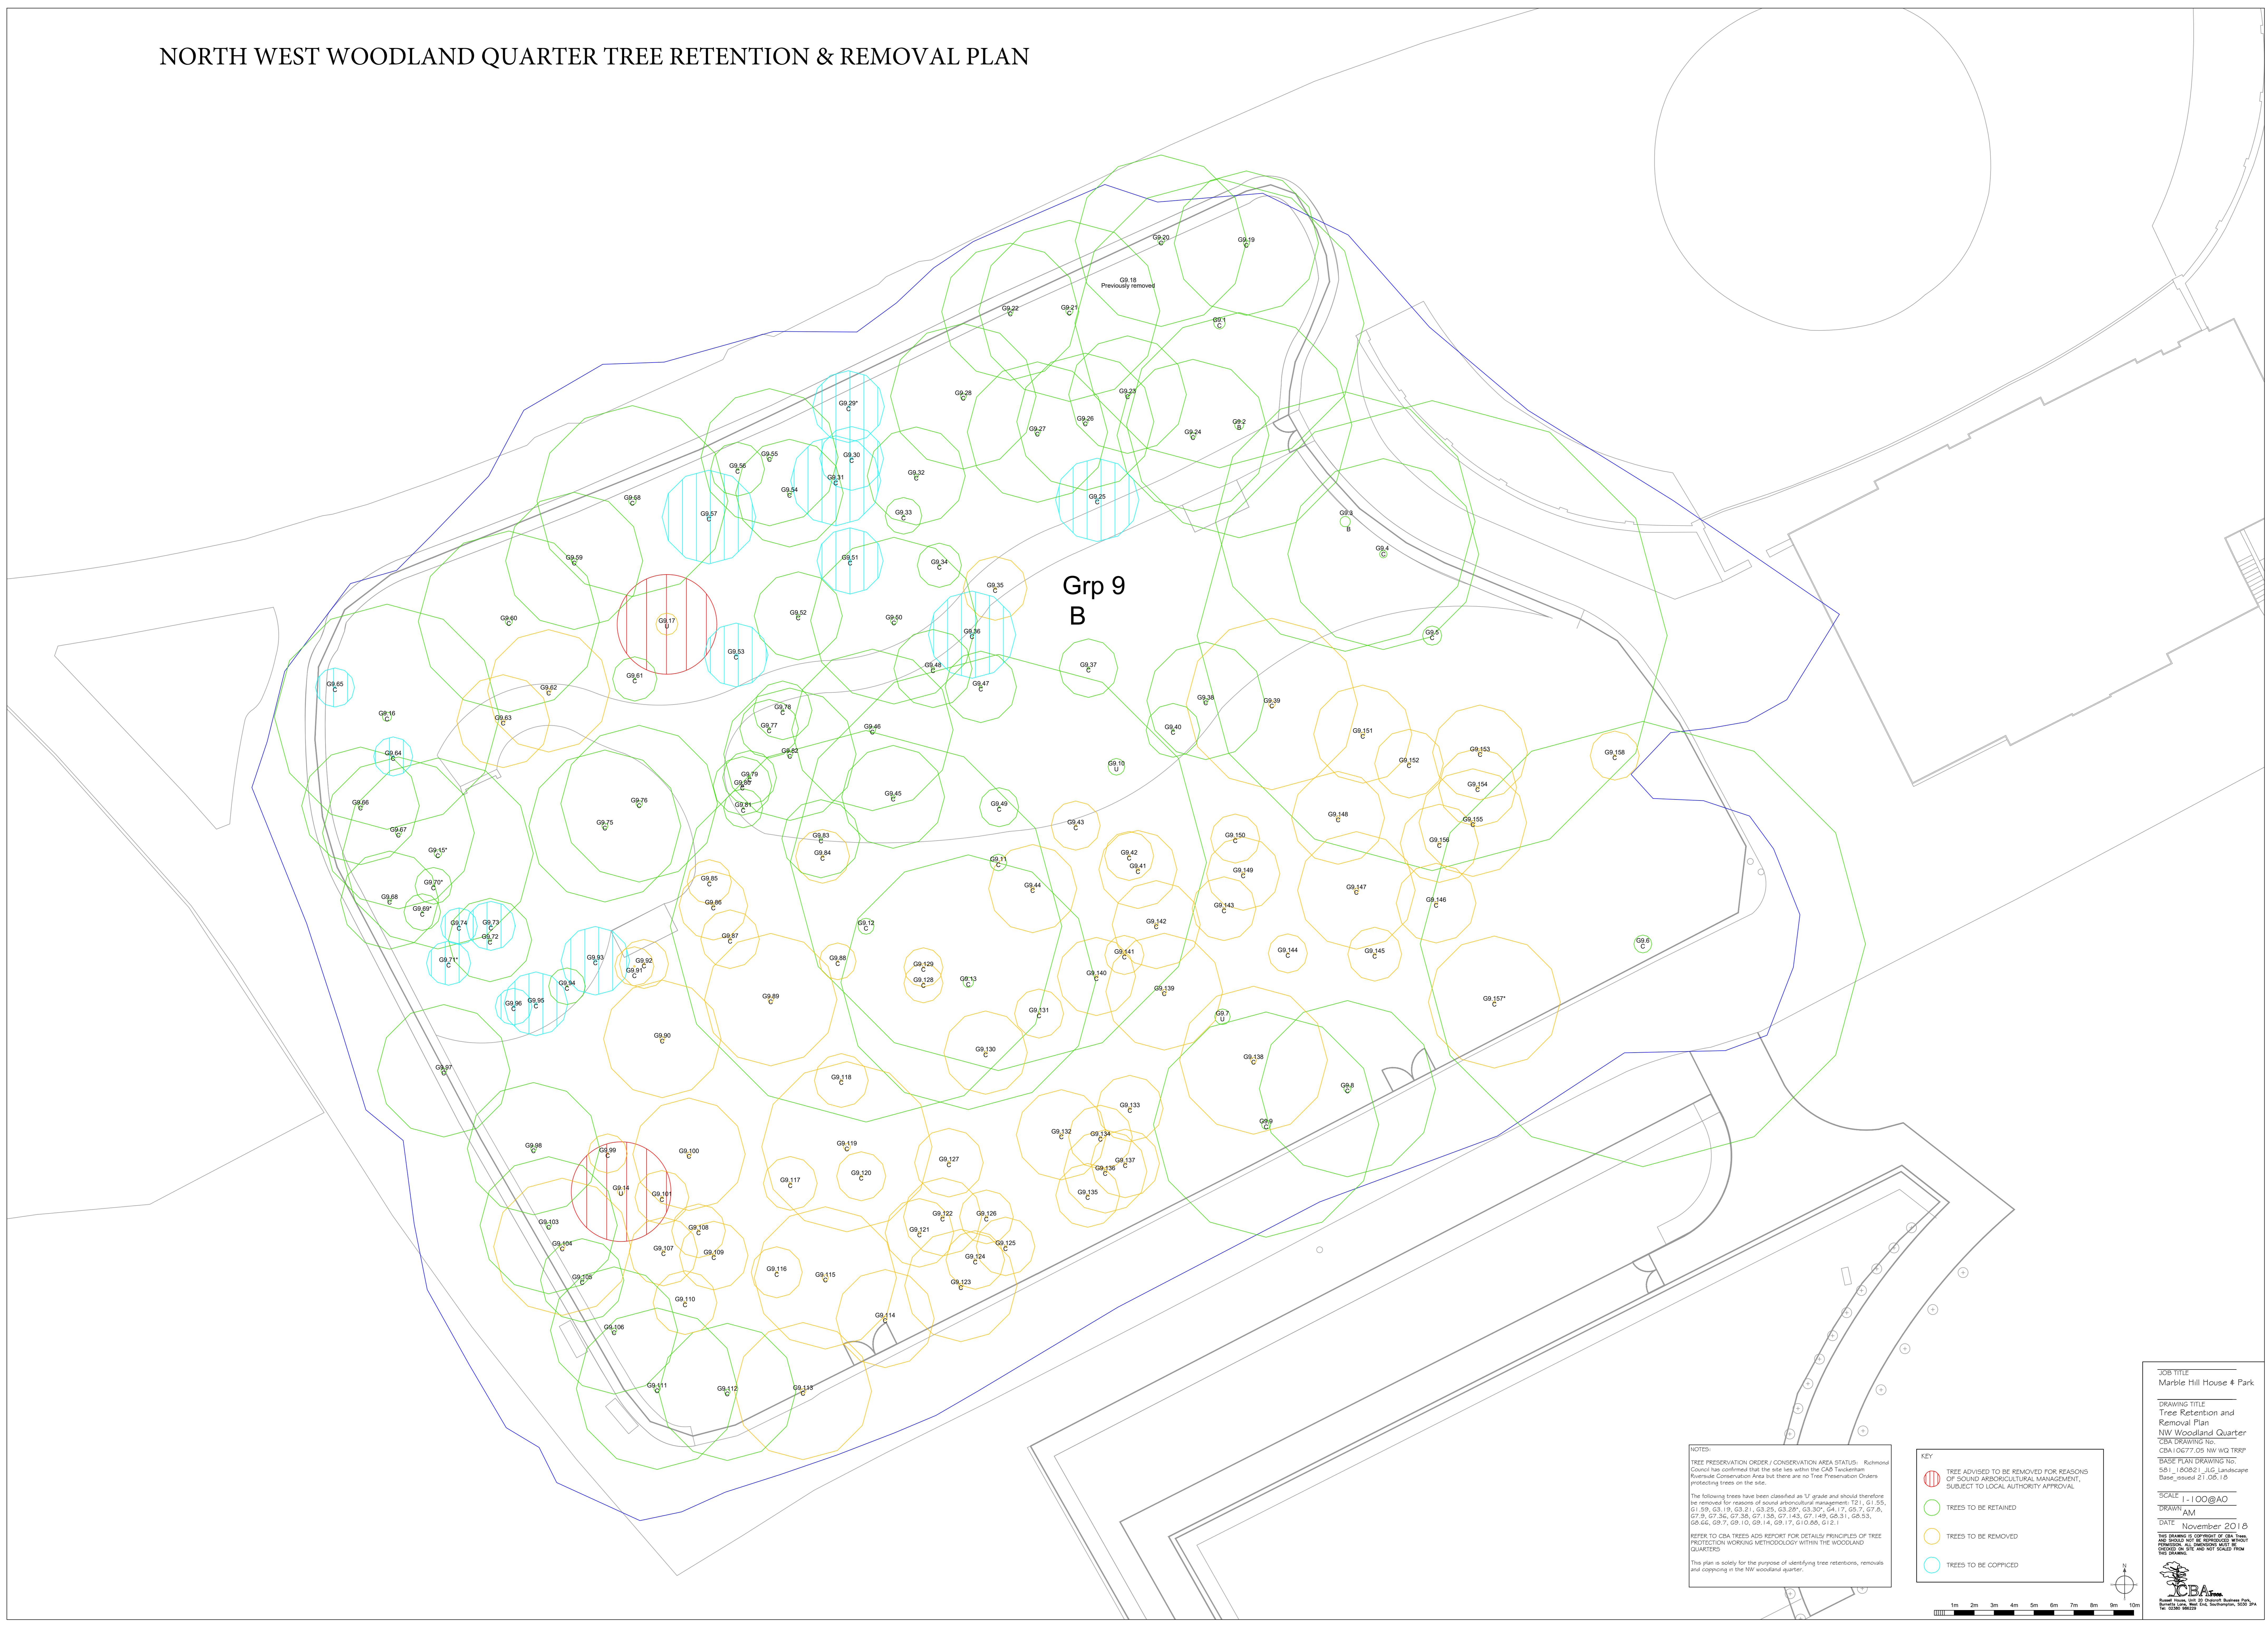


Grp 9
B

NOTES:
 TREE PRESERVATION ORDER / CONSERVATION AREA STATUS: Rushmore Council has confirmed that the site lies within the CAB Tuckerton Reversion Conservation Area but there are no Tree Preservation Orders protecting trees on the site.
 The following trees have been classified as 'U' grade and should therefore be removed for reasons of sound arboricultural management: T21, G1 55, G1 59, G3 19, G3 21, G3 23, G3 29, G3 30, G4 17, G5 7, G7 A, G7 B, G7 36, G7 38, G7 38, G7 43, G7 43, G8 31, G8 53, G8 66, G9 7, G9 10, G9 14, G9 17, G10 80, G12 1.
 REFER TO CBA TREES ADS REPORT FOR DETAILS PRINCIPLES OF TREE PROTECTION WORKING METHODOLOGY WITHIN THE WOODLAND QUARTER.
 This plan is solely for the purpose of identifying tree retention, removal and coppicing in the NW woodland quarter.


KEY:
 TREE ADVISED TO BE REMOVED FOR REASONS OF SOUND ARBORICULTURAL MANAGEMENT, SUBJECT TO LOCAL AUTHORITY APPROVAL.
 TREES TO BE RETAINED
 TREES TO BE REMOVED
 TREES TO BE COPPICED

JOB TITLE: Marble Hill House 4 Park
DRAWING TITLE: Tree Retention and Removal Plan
CLIENT: NW Woodland Quarter
CBA DRAWING NO.: CBA 10077-05 NW WQ TRRP
SCALE PLAN DRAWING REF.: S8.1_100821_ILG_Landscape
Base_sourced 21.06.18
SCALE: 1:100@A0
DRAWN: AM
DATE: November 2018
 THE DRAWING IS THE PROPERTY OF CBA AND SHALL NOT BE REPRODUCED OR TRANSMITTED IN ANY FORM OR BY ANY MEANS, ELECTRONIC OR MECHANICAL, INCLUDING PHOTOCOPYING, RECORDING, OR BY ANY INFORMATION STORAGE AND RETRIEVAL SYSTEM WITHOUT THE WRITTEN PERMISSION OF CBA.

 Rushmore House, 100 St. Stephen's Avenue, Park, Berkshire, RG2 9AT, UK
 Tel: 01353 653333
 Email: info@cba.com

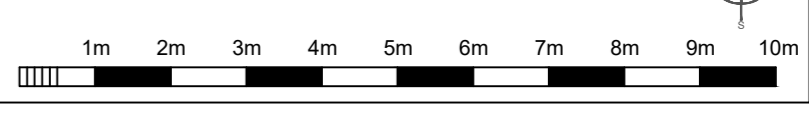


NORTH EAST WOODLAND QUARTER TREE RETENTION & REMOVAL PLAN

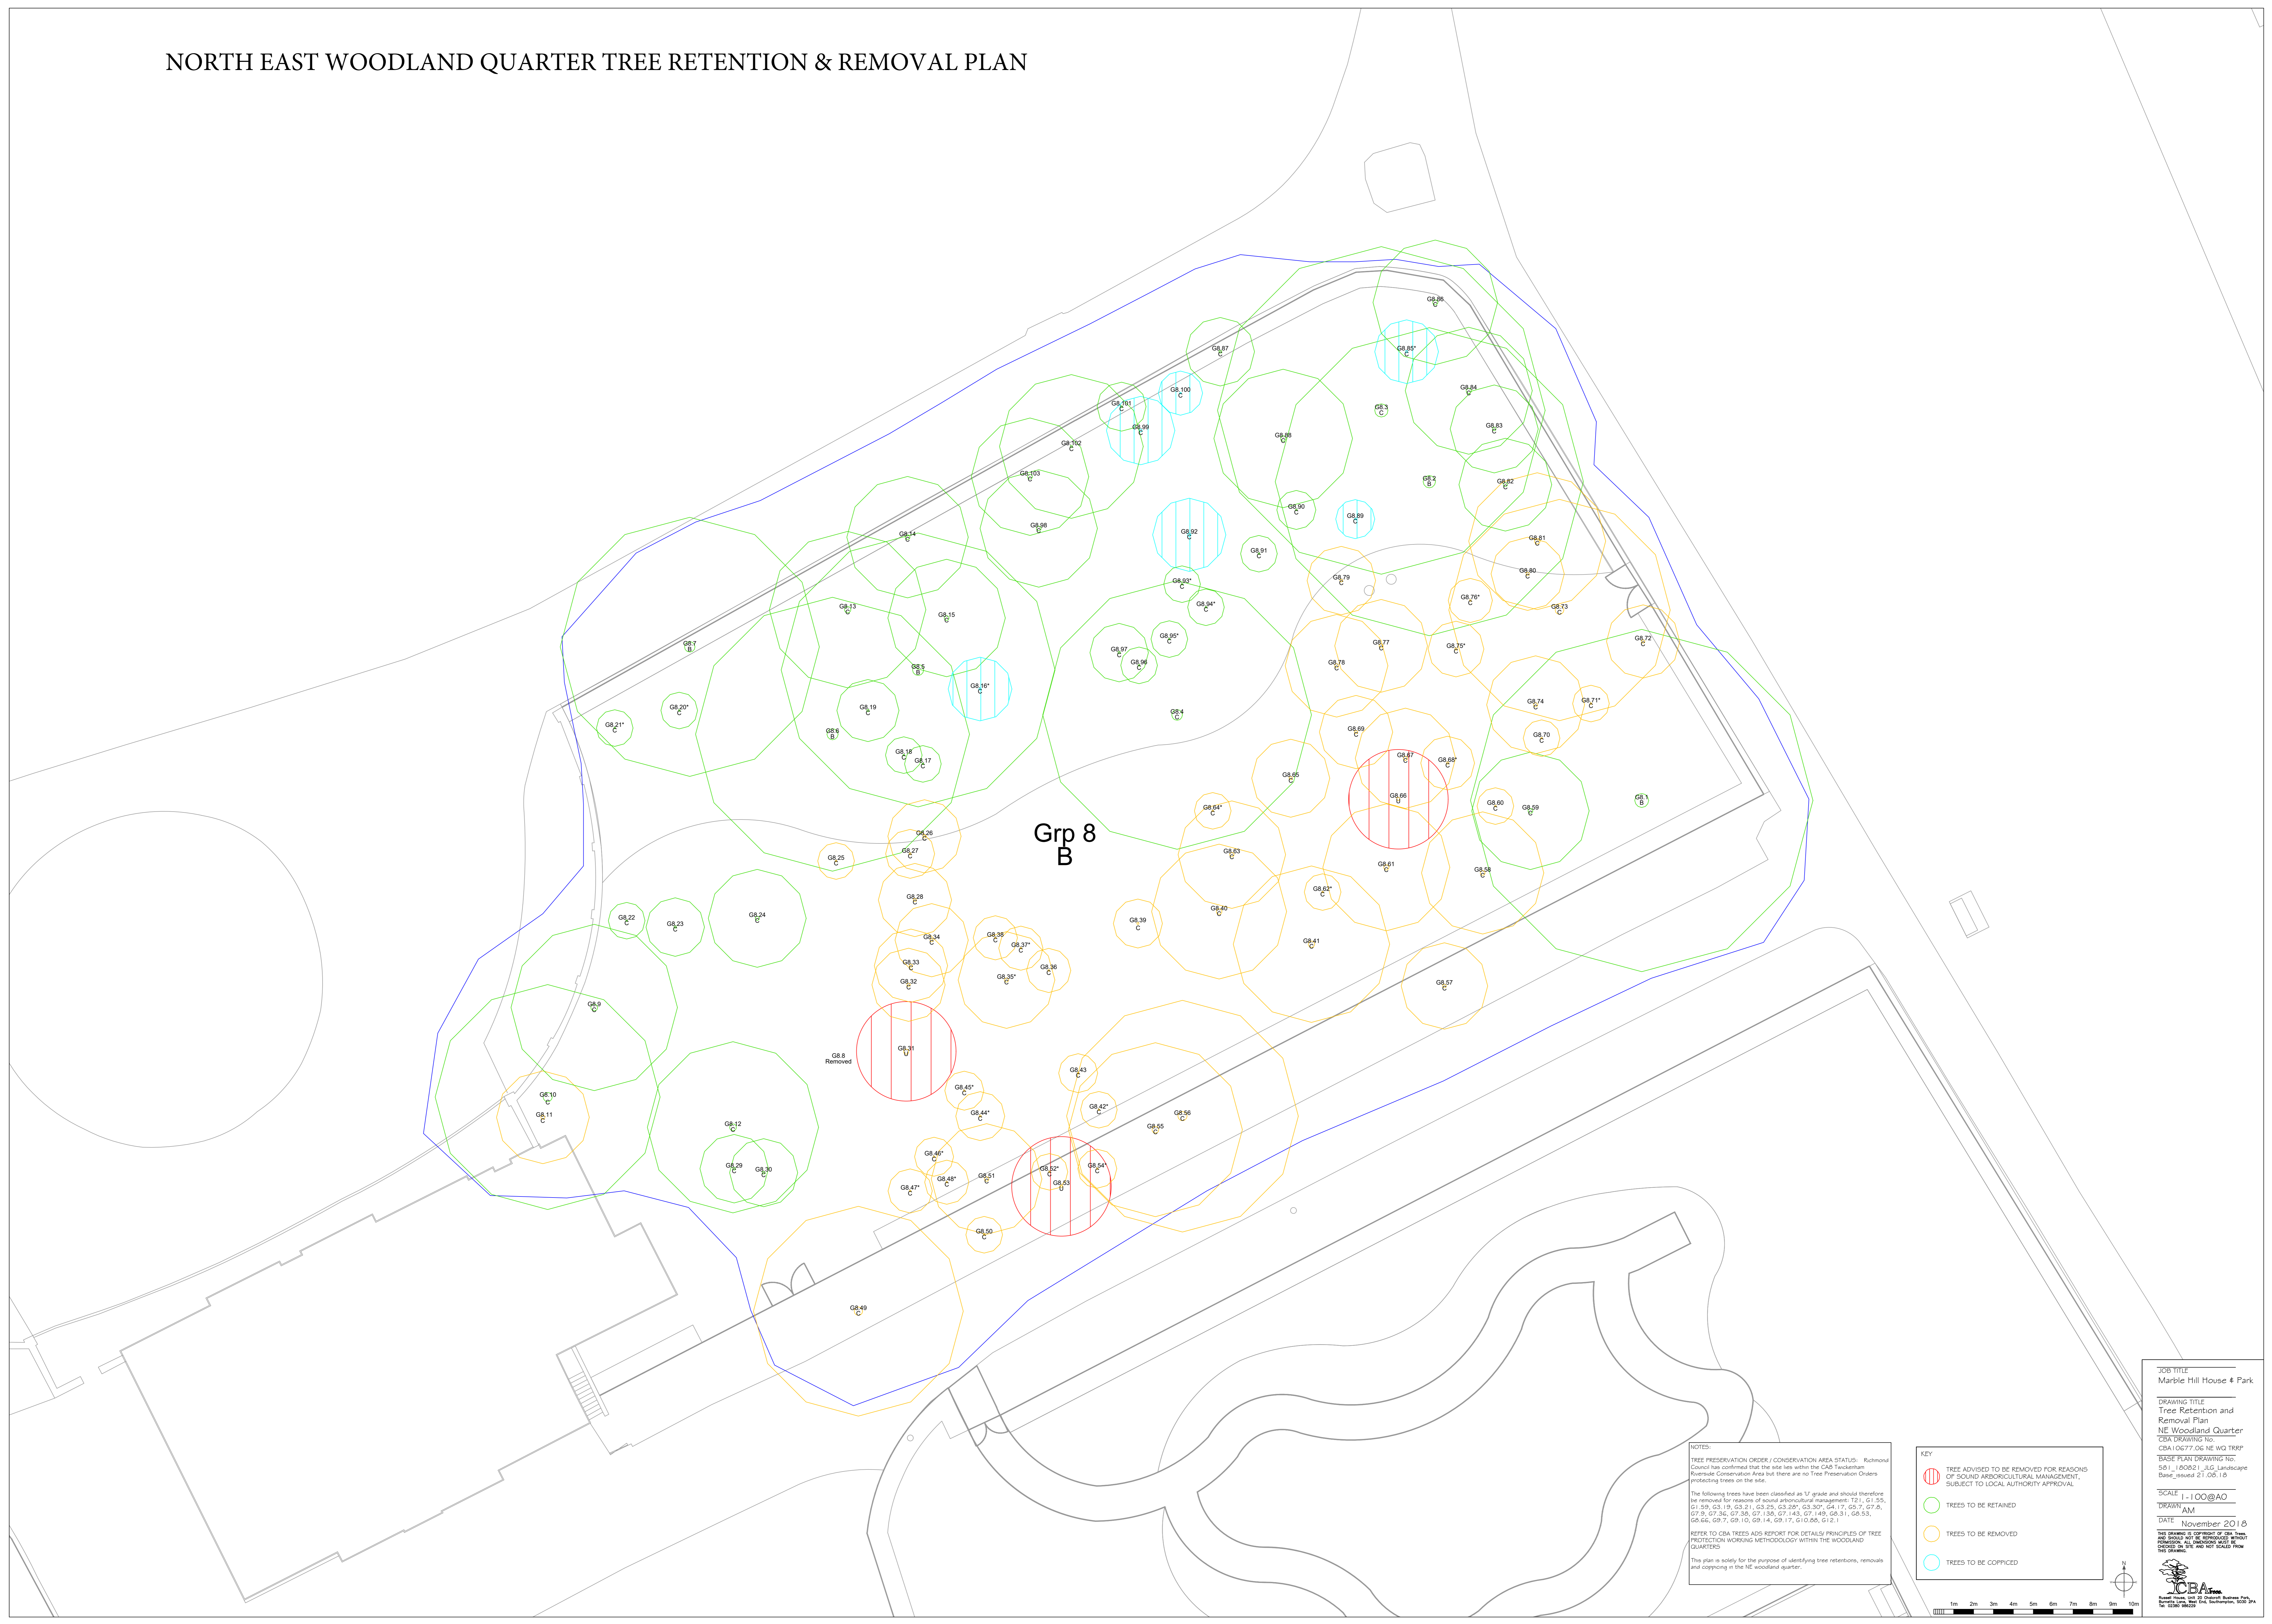

Grp 8
B

NOTES
 TREE PRESERVATION ORDER / CONSERVATION AREA STATUS: Rushmore Council has confirmed that the site lies within the CAB Tickerton Revised Conservation Area but there are no Tree Preservation Orders protecting trees on the site.
 The following trees have been classified as 'U' grade and should therefore be removed for reasons of sound arboricultural management: G1.55, G1.59, G3.19, G3.21, G3.23, G3.29, G3.30, G4.17, G5.7, G7.A, G7.B, G7.36, G7.38, G7.39, G7.43, G7.45, G8.31, G8.53, G8.66, G8.7, G8.10, G8.14, G8.17, G10.80, G12.1
 REFER TO CBA TREES AND REPORT FOR DETAILS PRINCIPLES OF TREE PROTECTION WORKING METHODOLOGY WITHIN THE WOODLAND QUARTER.
 This plan is solely for the purpose of identifying tree retentions, removals and coppicing in the NE woodland quarter.

KEY	
	TREE ADVISED TO BE REMOVED FOR REASONS OF SOUND ARBORICULTURAL MANAGEMENT, SUBJECT TO LOCAL AUTHORITY APPROVAL.
	TREES TO BE RETAINED
	TREES TO BE REMOVED
	TREES TO BE COPPICED

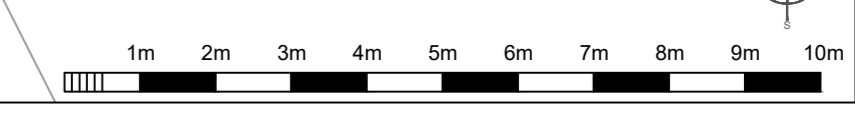

JOB TITLE
Marble Hill House 4 Park

DRAWING TITLE
Tree Retention and Removal Plan
NE Woodland Quarter

CBA DRAWING NO.
CBA 10077.06 NE WQ TRPP

SCALE PLAN DRAWING TIT:
S8.1_100821_ILG_Landscape

Base_souded 21.06.18

SCALE
1:100@A0


DRAWN
AM

DATE
November 2018

THE DRAWING IS THE PROPERTY OF CBA AND SHOULD NOT BE REPRODUCED OR TRANSMITTED IN ANY FORM OR BY ANY MEANS, ELECTRONIC OR MECHANICAL, INCLUDING PHOTOCOPYING, RECORDING, OR BY ANY INFORMATION STORAGE AND RETRIEVAL SYSTEM.

CBA
Rural Team, 100 St. Andrew's Avenue, Park
Barnsley, S70 2PA

SOUTH WEST WOODLAND QUARTER TREE RETENTION & REMOVAL PLAN

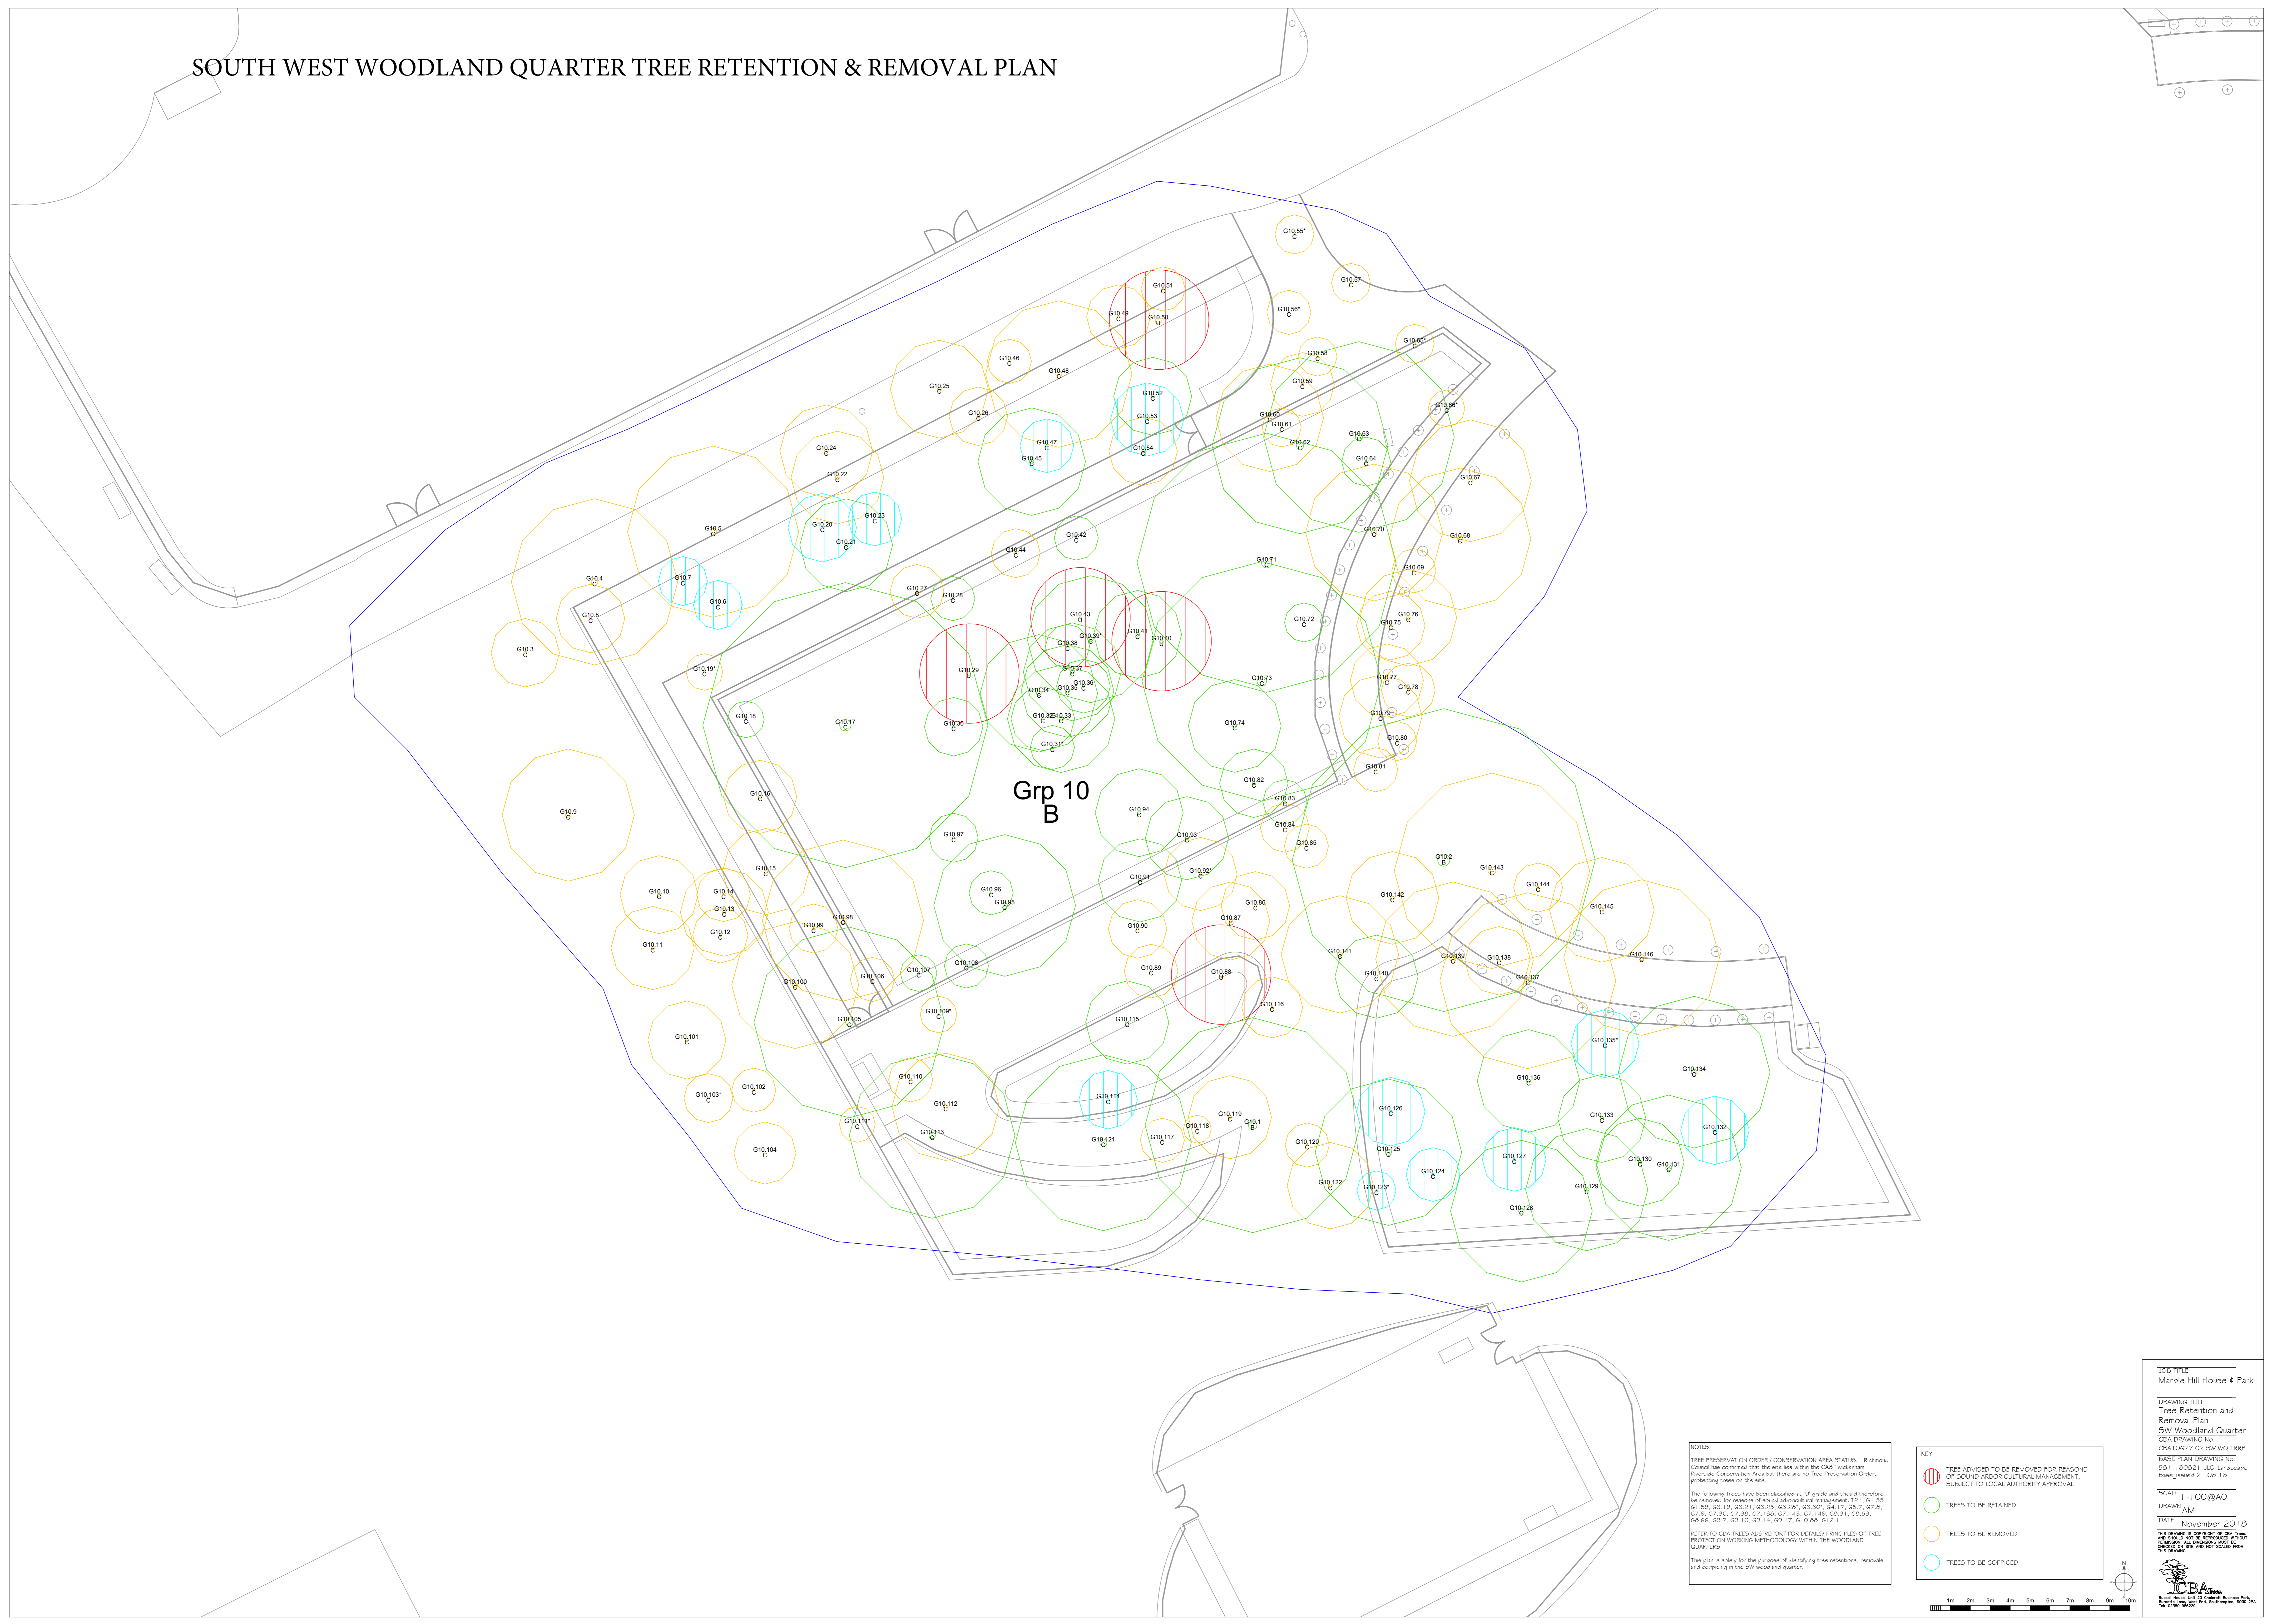


Grp 10 B

NOTES:
 TREE PRESERVATION ORDER / CONSERVATION AREA STATUS: Rushmore Council has confirmed that the site lies within the CAB Tickerton Reverse Conservation Area but there are no Tree Preservation Orders protecting trees on the site.
 The following trees have been classified as 'U' grade and should therefore be removed for reasons of sound arboricultural management: T21, G1.55, G1.59, G3.19, G3.21, G3.23, G3.29, G3.30, G4.17, G5.7, G7.A, G7.B, G7.36, G7.38, G7.39, G7.43, G7.45, G8.31, G8.53, G8.66, G9.7, G9.10, G9.14, G9.17, G10.80, G12.1
 REFER TO CBA TREES ADS REPORT FOR DETAILS PRINCIPLES OF TREE PROTECTION WORKING METHODOLOGY WITHIN THE WOODLAND QUARTER.
 This plan is solely for the purpose of identifying tree retention, removal and coppicing in the SW woodland quarter.

KEY

- ⊘ TREE ADVISED TO BE REMOVED FOR REASONS OF SOUND ARBORICULTURAL MANAGEMENT, SUBJECT TO LOCAL AUTHORITY APPROVAL.
- ⊘ TREES TO BE RETAINED
- ⊘ TREES TO BE REMOVED
- ⊘ TREES TO BE COPPICED

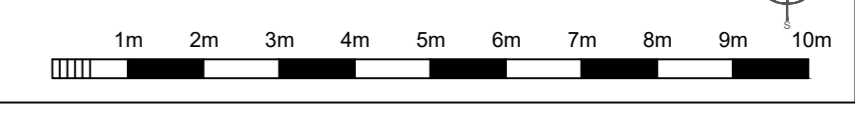

JOB TITLE
Marble Hill House 4 Park

DRAWING TITLE
Tree Retention and Removal Plan
SW Woodland Quarter

CBA DRAWING NO.
CBA 10c77 07 SW WQ TRP

SCALE PLAN DRAWING REF:
581_100821_ILG_Landscape
Base_south 21_06.16

SCALE
1:100@A0

DRAWN
AM

DATE
November 2018

THE DRAWING IS THE PROPERTY OF CBA AND SHOULD NOT BE REPRODUCED OR TRANSMITTED IN ANY FORM OR BY ANY MEANS, ELECTRONIC OR MECHANICAL, INCLUDING PHOTOCOPYING, RECORDING, OR BY ANY INFORMATION STORAGE AND RETRIEVAL SYSTEM.

Consultancy: 100 St. Dunstons Avenue Park, Buntingford, Cambs, SG9 9PA, UK
Tel: 01354 831111

SOUTH EAST WOODLAND QUARTER TREE RETENTION & REMOVAL PLAN




Grp 7
B

NOTES:
 TREE PRESERVATION ORDER (CONSERVATION AREA STATUS): Rushmore Council has confirmed that the site lies within the CAB Tickerton Rural Conservation Area but there are no Tree Preservation Orders protecting trees on the site.
 The following trees have been classified as 'U' grade and should therefore be removed for reasons of sound arboricultural management: T21, G1.55, G1.159, G3.19, G3.21, G3.23, G3.29, G3.30, G4.17, G5.7, G7.A, G7.B, G7.36, G7.38, G7.138, G7.143, G7.145, G8.31, G8.53, G8.66, G8.7, G8.10, G8.14, G8.17, G10.88, G12.1
 REFER TO CBA TREES ADS REPORT FOR DETAILS PRINCIPLES OF TREE PROTECTION WORKING METHODOLOGY WITHIN THE WOODLAND QUARTER.
 This plan is solely for the purpose of identifying tree retention, removal and coppicing in the SE woodland quarter.

KEY	DESCRIPTION
	TREE ADVISED TO BE REMOVED FOR REASONS OF SOUND ARBORICULTURAL MANAGEMENT, SUBJECT TO LOCAL AUTHORITY APPROVAL.
	TREES TO BE RETAINED
	TREES TO BE REMOVED
	TREES TO BE COPICED

JOB TITLE: Marble Hill House 4 Park
DRAWING TITLE: Tree Retention and Removal Plan
SE Woodland Quarter
 CBA DRAWING NO: CBA1007708 SE WQ TRPP
 SCALE PLAN DRAWING TIT: 50:1 | 0082 | JLG Landscape
 Base_south 21.06.16
 SCALE: 1:100@A0
 DRAWN: AM
 DATE: November 2016
 THE DRAWING IS THE PROPERTY OF CBA AND SHOULD NOT BE REPRODUCED OR TRANSMITTED IN ANY FORM OR BY ANY MEANS WITHOUT PERMISSION IN WRITING FROM CBA.

 CBA
 Rural Team, 100 St. Andrew Avenue Park, Southville, 100 St. Andrew Avenue Park, Southville, 5002 3PA
 01206 30000

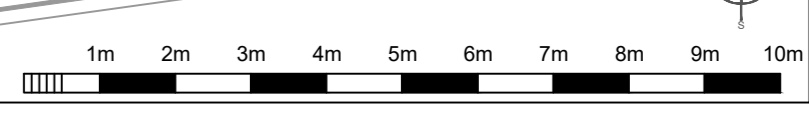






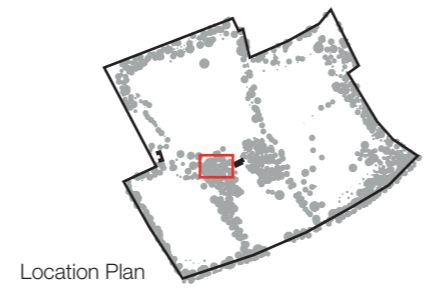
 
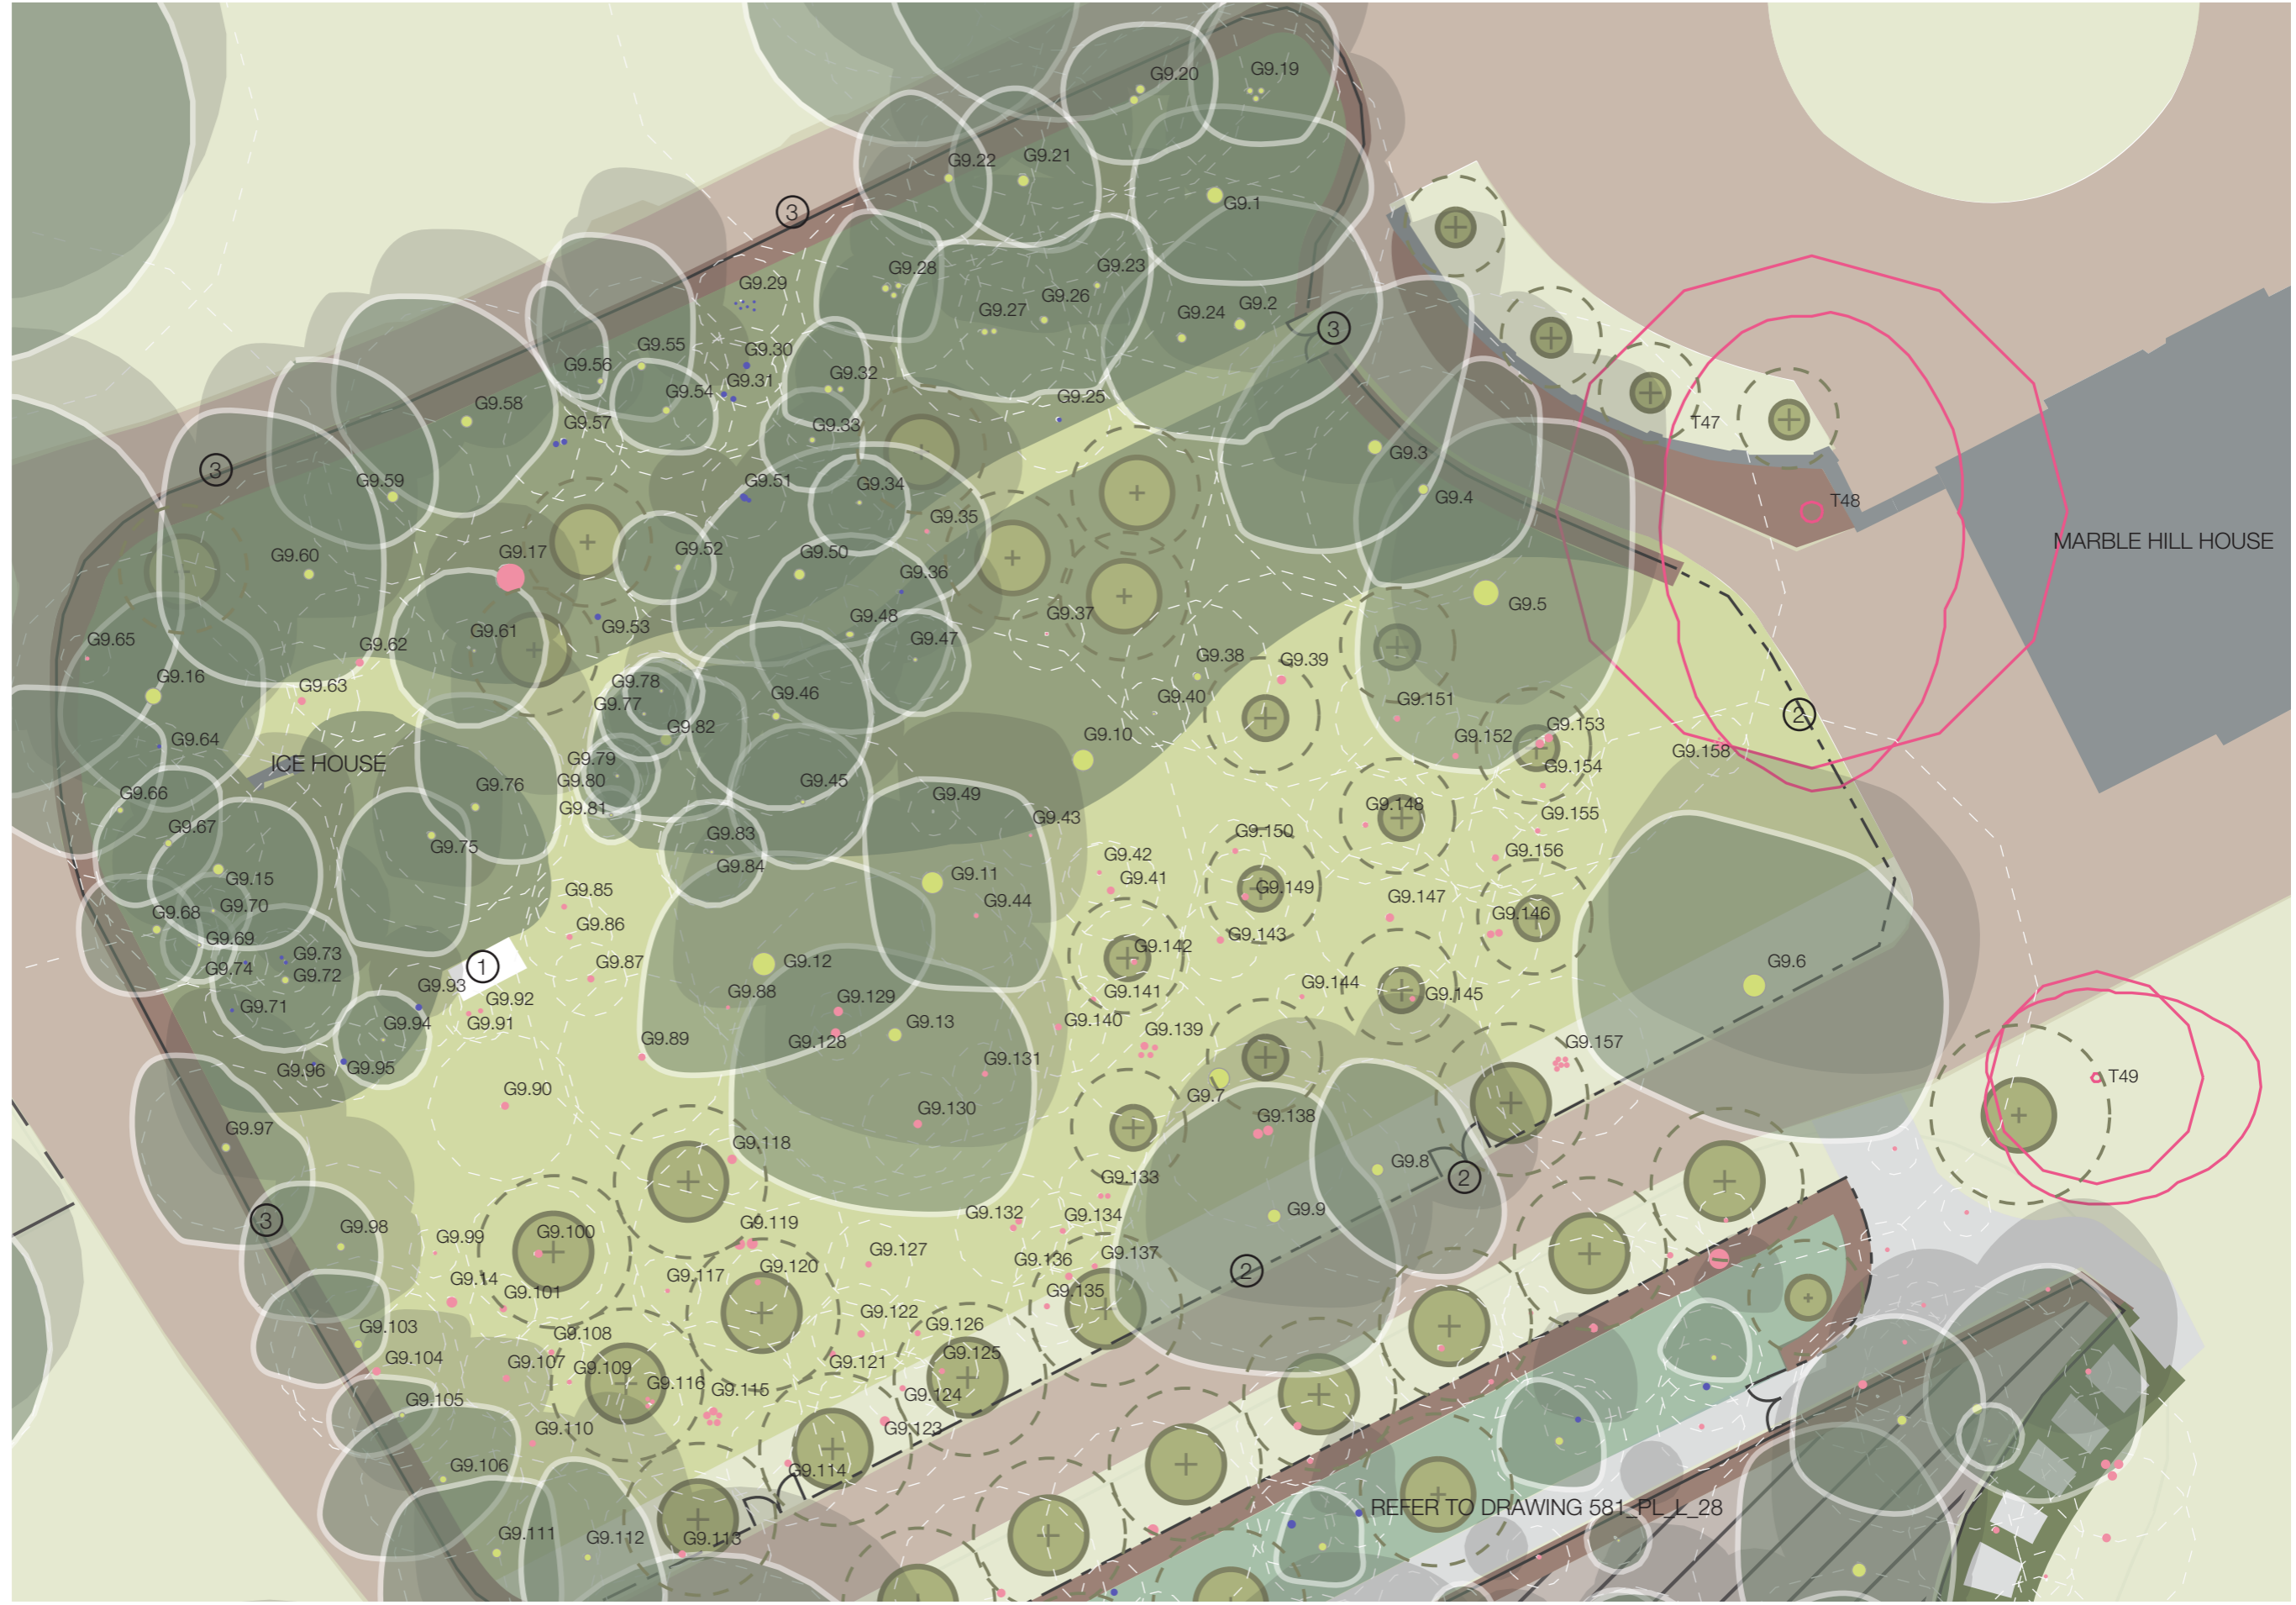
KEY:

-  Existing retained tree and approximate canopy cover
-  Proposed Specimen Tree Removal
-  Proposed new large-specie tree planting (size shown at time of planting)
-  Tree canopy projection - 10 years post planting
-  Lawn
-  Woodland meadow & bulb mix
-  Thicket - shrub screen planting
-  'Wilderness' - shrub and herbaceous planting
-  Hedges
-  Self-binding gravel paths
-  Existing asphalt surface
-  Area of Woodland Quarters set aside with no works proposed
-  Tree Root Protection Area

TREE WORKS PROPOSALS:

- Woodland Quarter Group Works:
-  Retain tree
 -  Retain and coppice
 -  Remove

1. Ice House Seat
2. Estate railings and gates
3. Post & wire fence set within hedge



Rev	Date	Initials	Description
E	09.08.18	VB	Update
D	21.07.17	VB	Update
C	26.07.17	VB	Update
B	12.07.17	VB	Update
A	18.05.17	VB	Update
-	10.05.17	VB	Update

J & L GIBBONS
 LANDSCAPE ARCHITECTURE
 URBAN DESIGN
 19 SWAN YARD,
 LONDON N1 1SD
 T: 020 7226 1345

Project: MARBLE HILL REVIVED		
Date: 09_05_17	Scale: 1:250 @ A3	Status: Planning
Drawn: VB	Checked: ND	Approved: ND

Drawing title:
PROPOSED LANDSCAPE PLAN
NW WOODLAND QUARTER

Drawing number: 581_PL_L_26 E