


Project No	Drawing No	Revision
9688	P 04	

Do not scale from this drawing. All contractors must visit the site and be responsible for taking and checking all dimensions related to this work. Copyright of this drawing is retained by the architect and it must not be reproduced without written consent.


Rev	Date	By	Amendment
-----	------	----	-----------

96/3698


LONDON BOROUGH OF
RICHMOND UPON THAMES
Planning
and Control
PLANNING

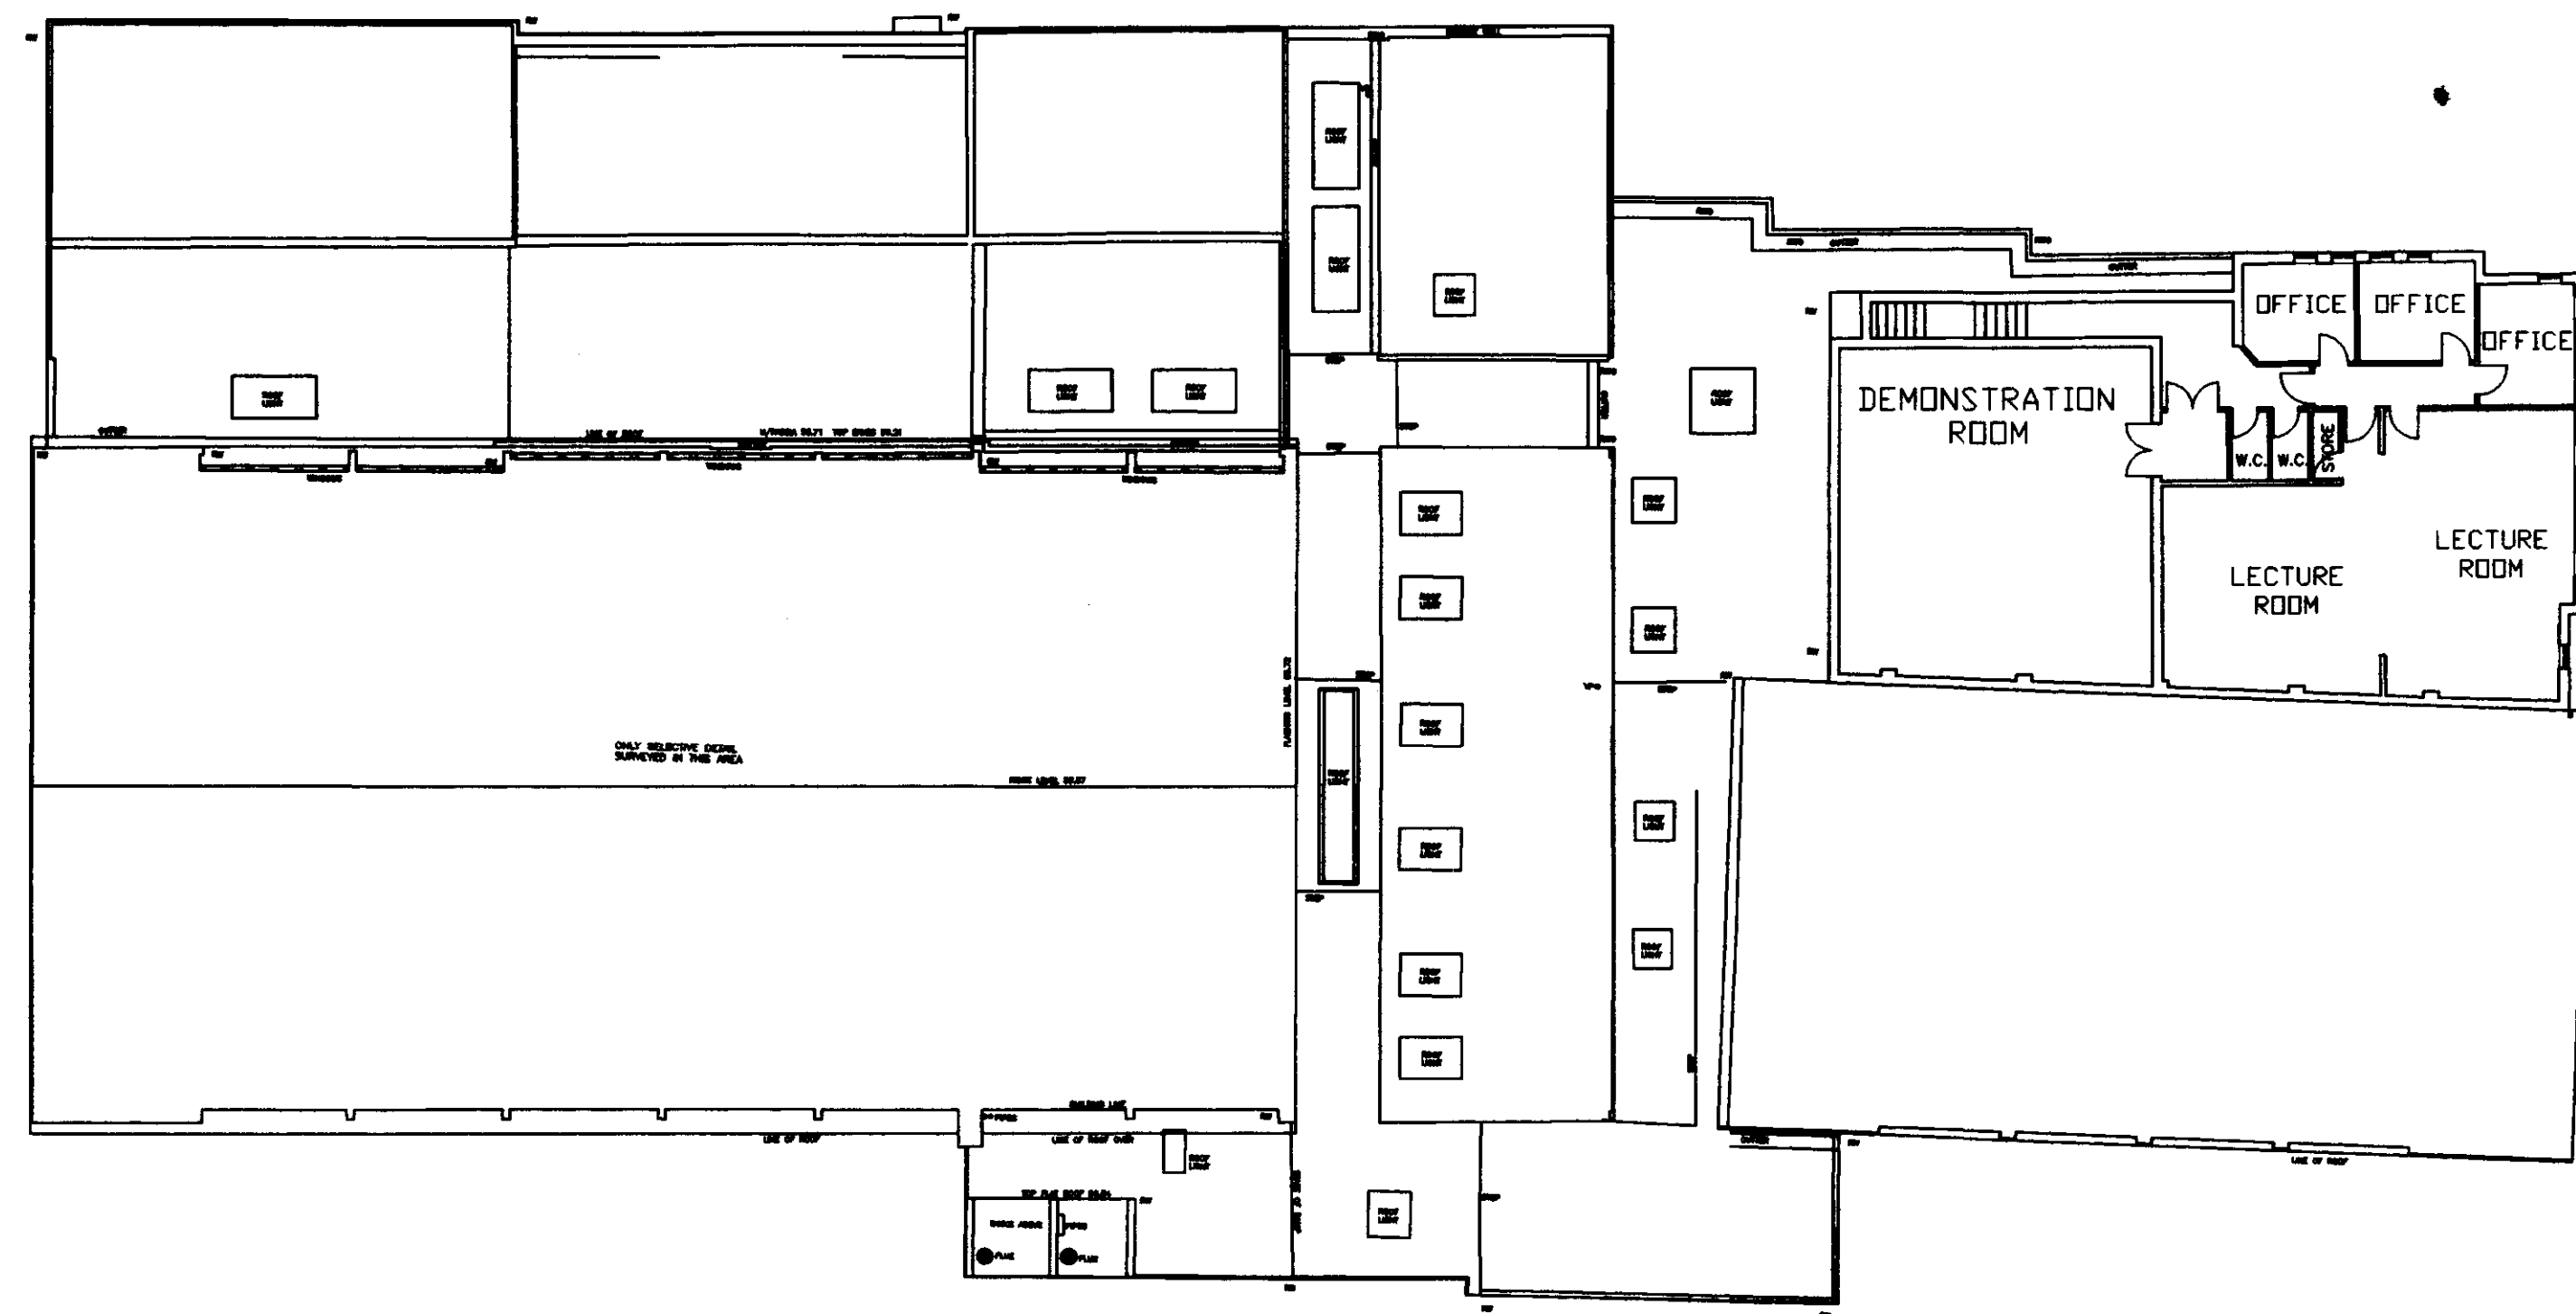

FIRST FLOOR PLAN

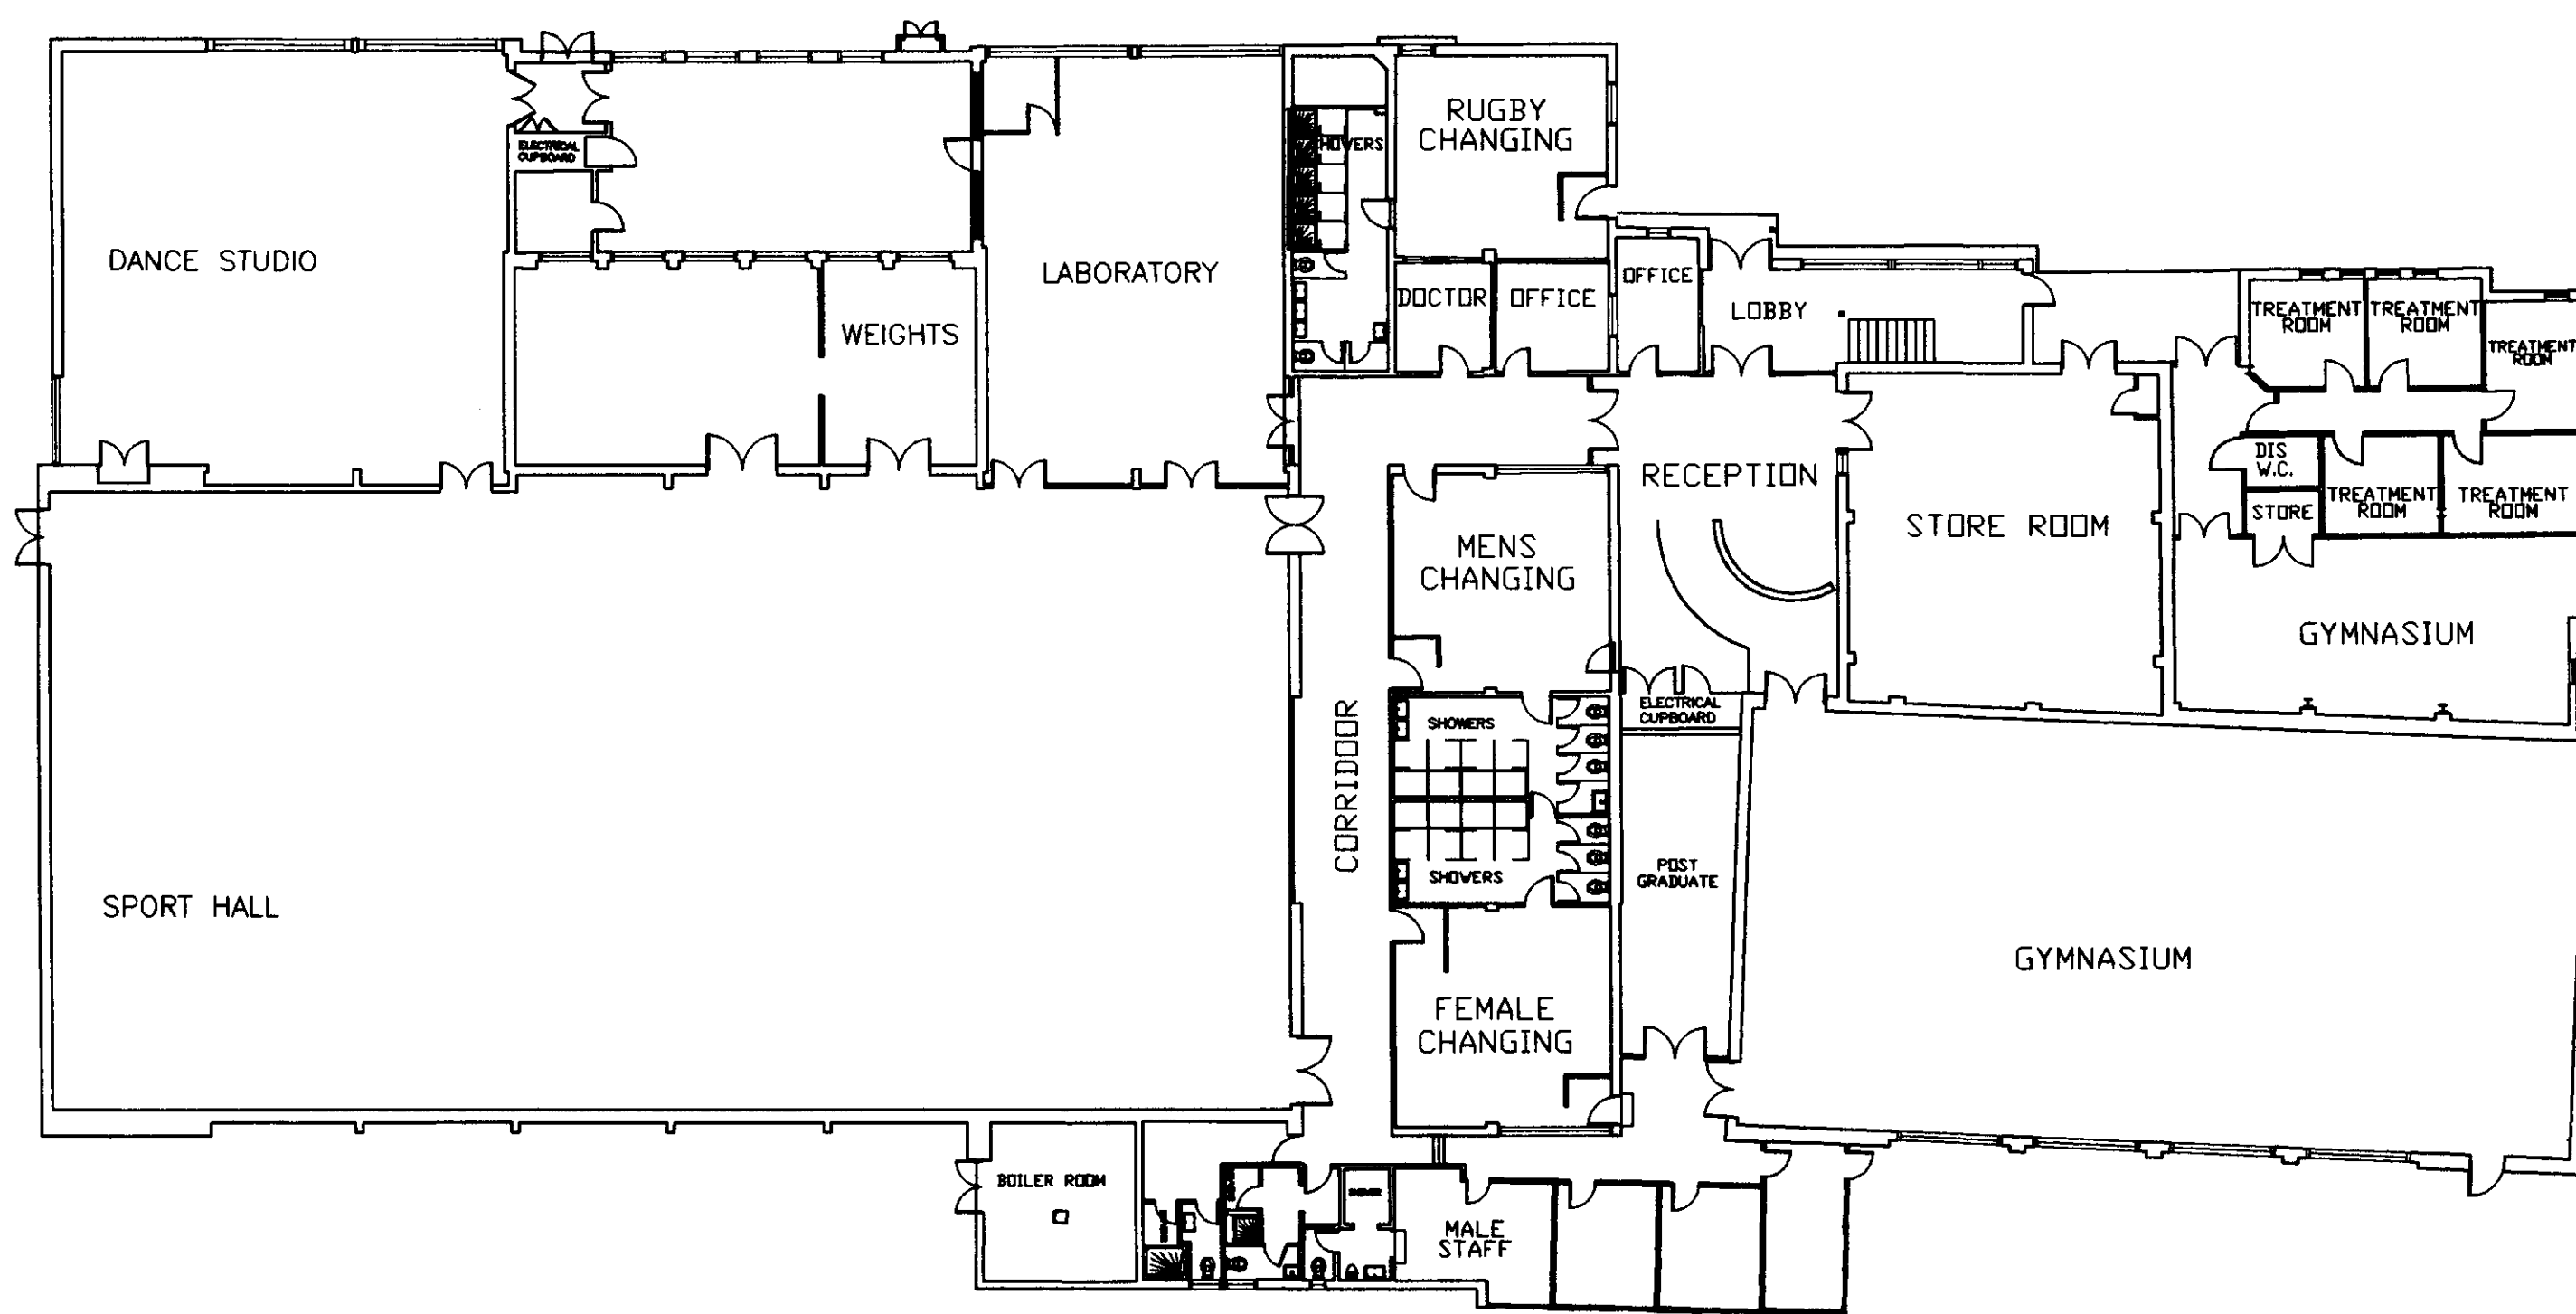

GROUND FLOOR PLAN

 

ASH DESIGN CONSULTANTS LTD		
STUDIO 2 THE CENTRE NEW ASH GREEN LONGFIELD KENT DA3 8JJ		
Telephone (01474) 879484. Facsimile (01474) 879707		
Client THE GOVERNORS OF ST MARY'S UNIVERSITY COLLEGE		
Project COACHING AND PERFORMANCE DEVELOPMENT CENTRE		
Drawing EXISTING FLOOR PLANS		
Date JULY 97	Scale 1:200	Drawn by JM Checked by GR
Project no. Computer ref. 9688	Drawing No P 04	Revision