


96/3698

Project No. 9688	Drawing No. P 02	Revisors
<small>not scale on drawings. All contractors must visit the site and be responsible for checking all dimensions related to the work. Copyright of this drawing is retained by the architect and it must not be reproduced without written consent.</small>		
Rev	Date	By
<small>LEND: COUNCIL OF RICHMOND URBAN DISTRICTS</small>		

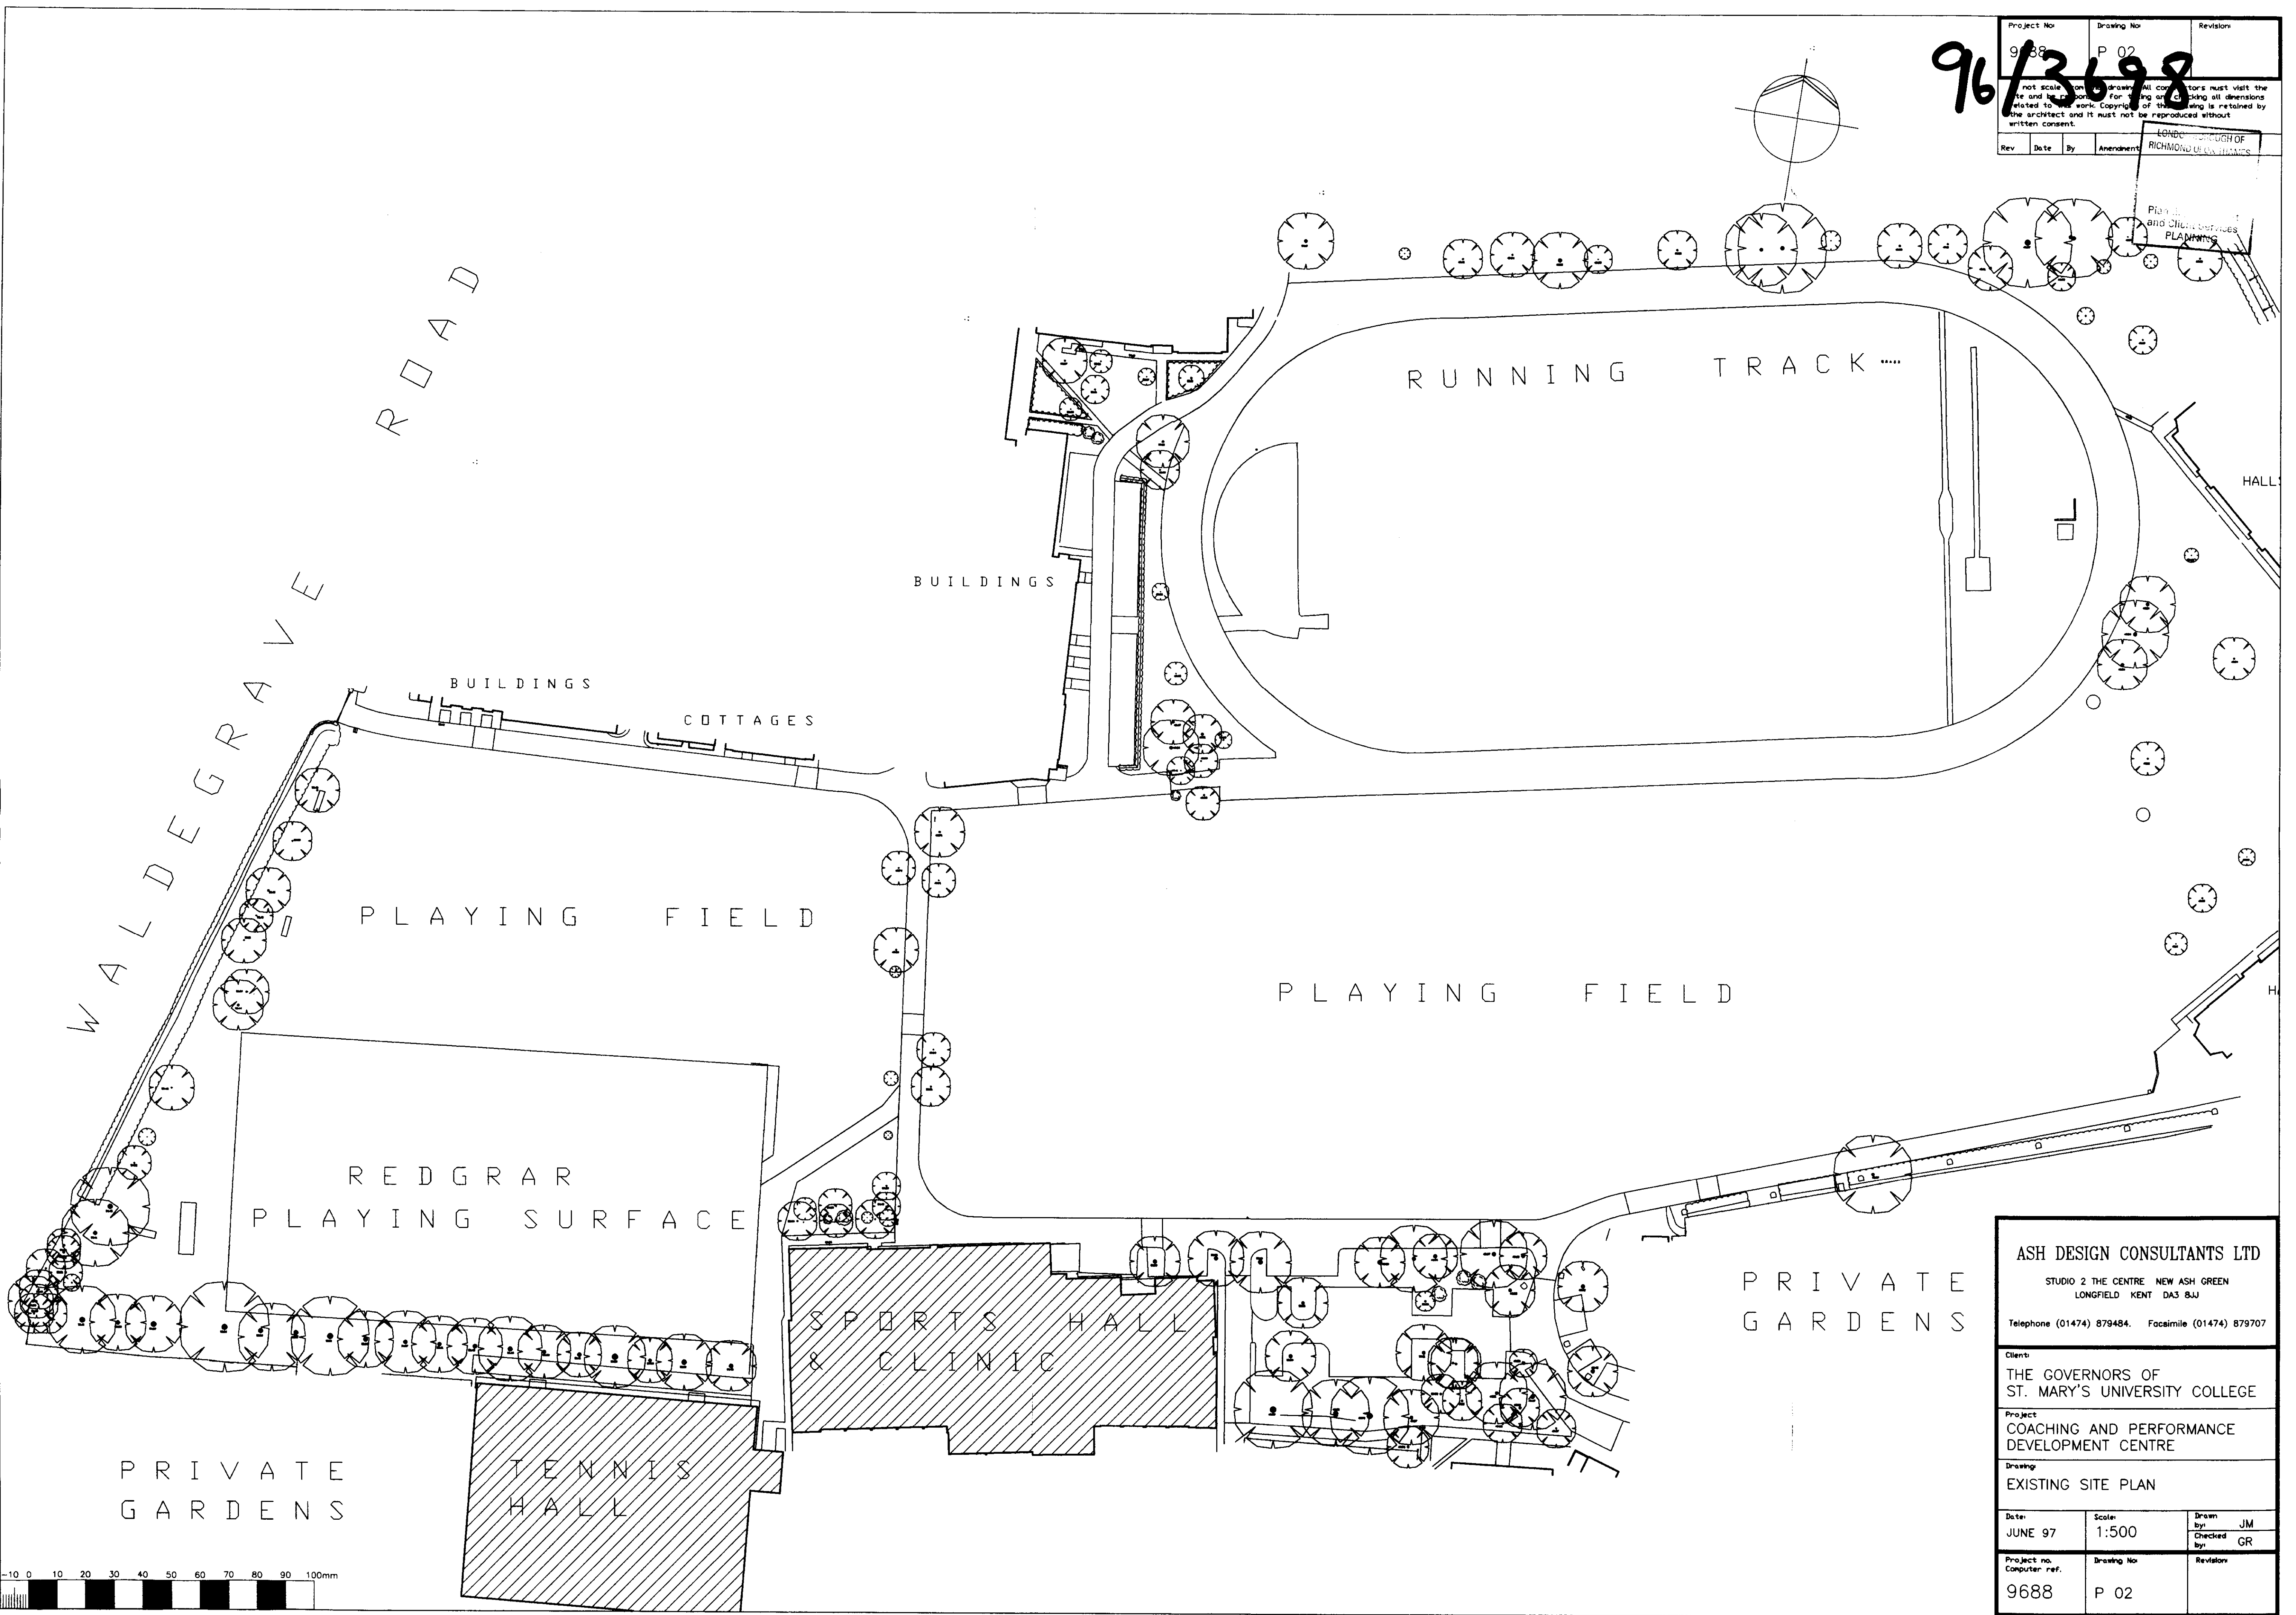

<b>ASH DESIGN CONSULTANTS LTD</b> STUDIO 2 THE CENTRE NEW ASH GREEN LONGFIELD KENT DA3 8JU Telephone (01474) 879484. Facsimile (01474) 879707		
Client: THE GOVERNORS OF ST. MARY'S UNIVERSITY COLLEGE		
Project: COACHING AND PERFORMANCE DEVELOPMENT CENTRE		
Drawing: EXISTING SITE PLAN		
Date: JUNE 97	Scale: 1:500	Drawn by: JM Checked by: GR
Project no. Computer ref. 9688	Drawing No. P 02	Revisors