


96/3698/FUL

9688 P03

LONDON BOROUGH OF RICHMOND UPON THAMES
13 OCT 1997
Planning Transport and Client Services PLANNING

Do not scale from this drawing. All contractors must visit the site and be responsible for taking and checking all dimensions related to this work. Copyright of this drawing is retained by the architect and it must not be reproduced without his written consent.

Rev: 5 Date: 13/10/97 By: [Signature] Amendment: NONE TO EXISTING PITCH AND CHAINLINK FENCE NOTE REVISED

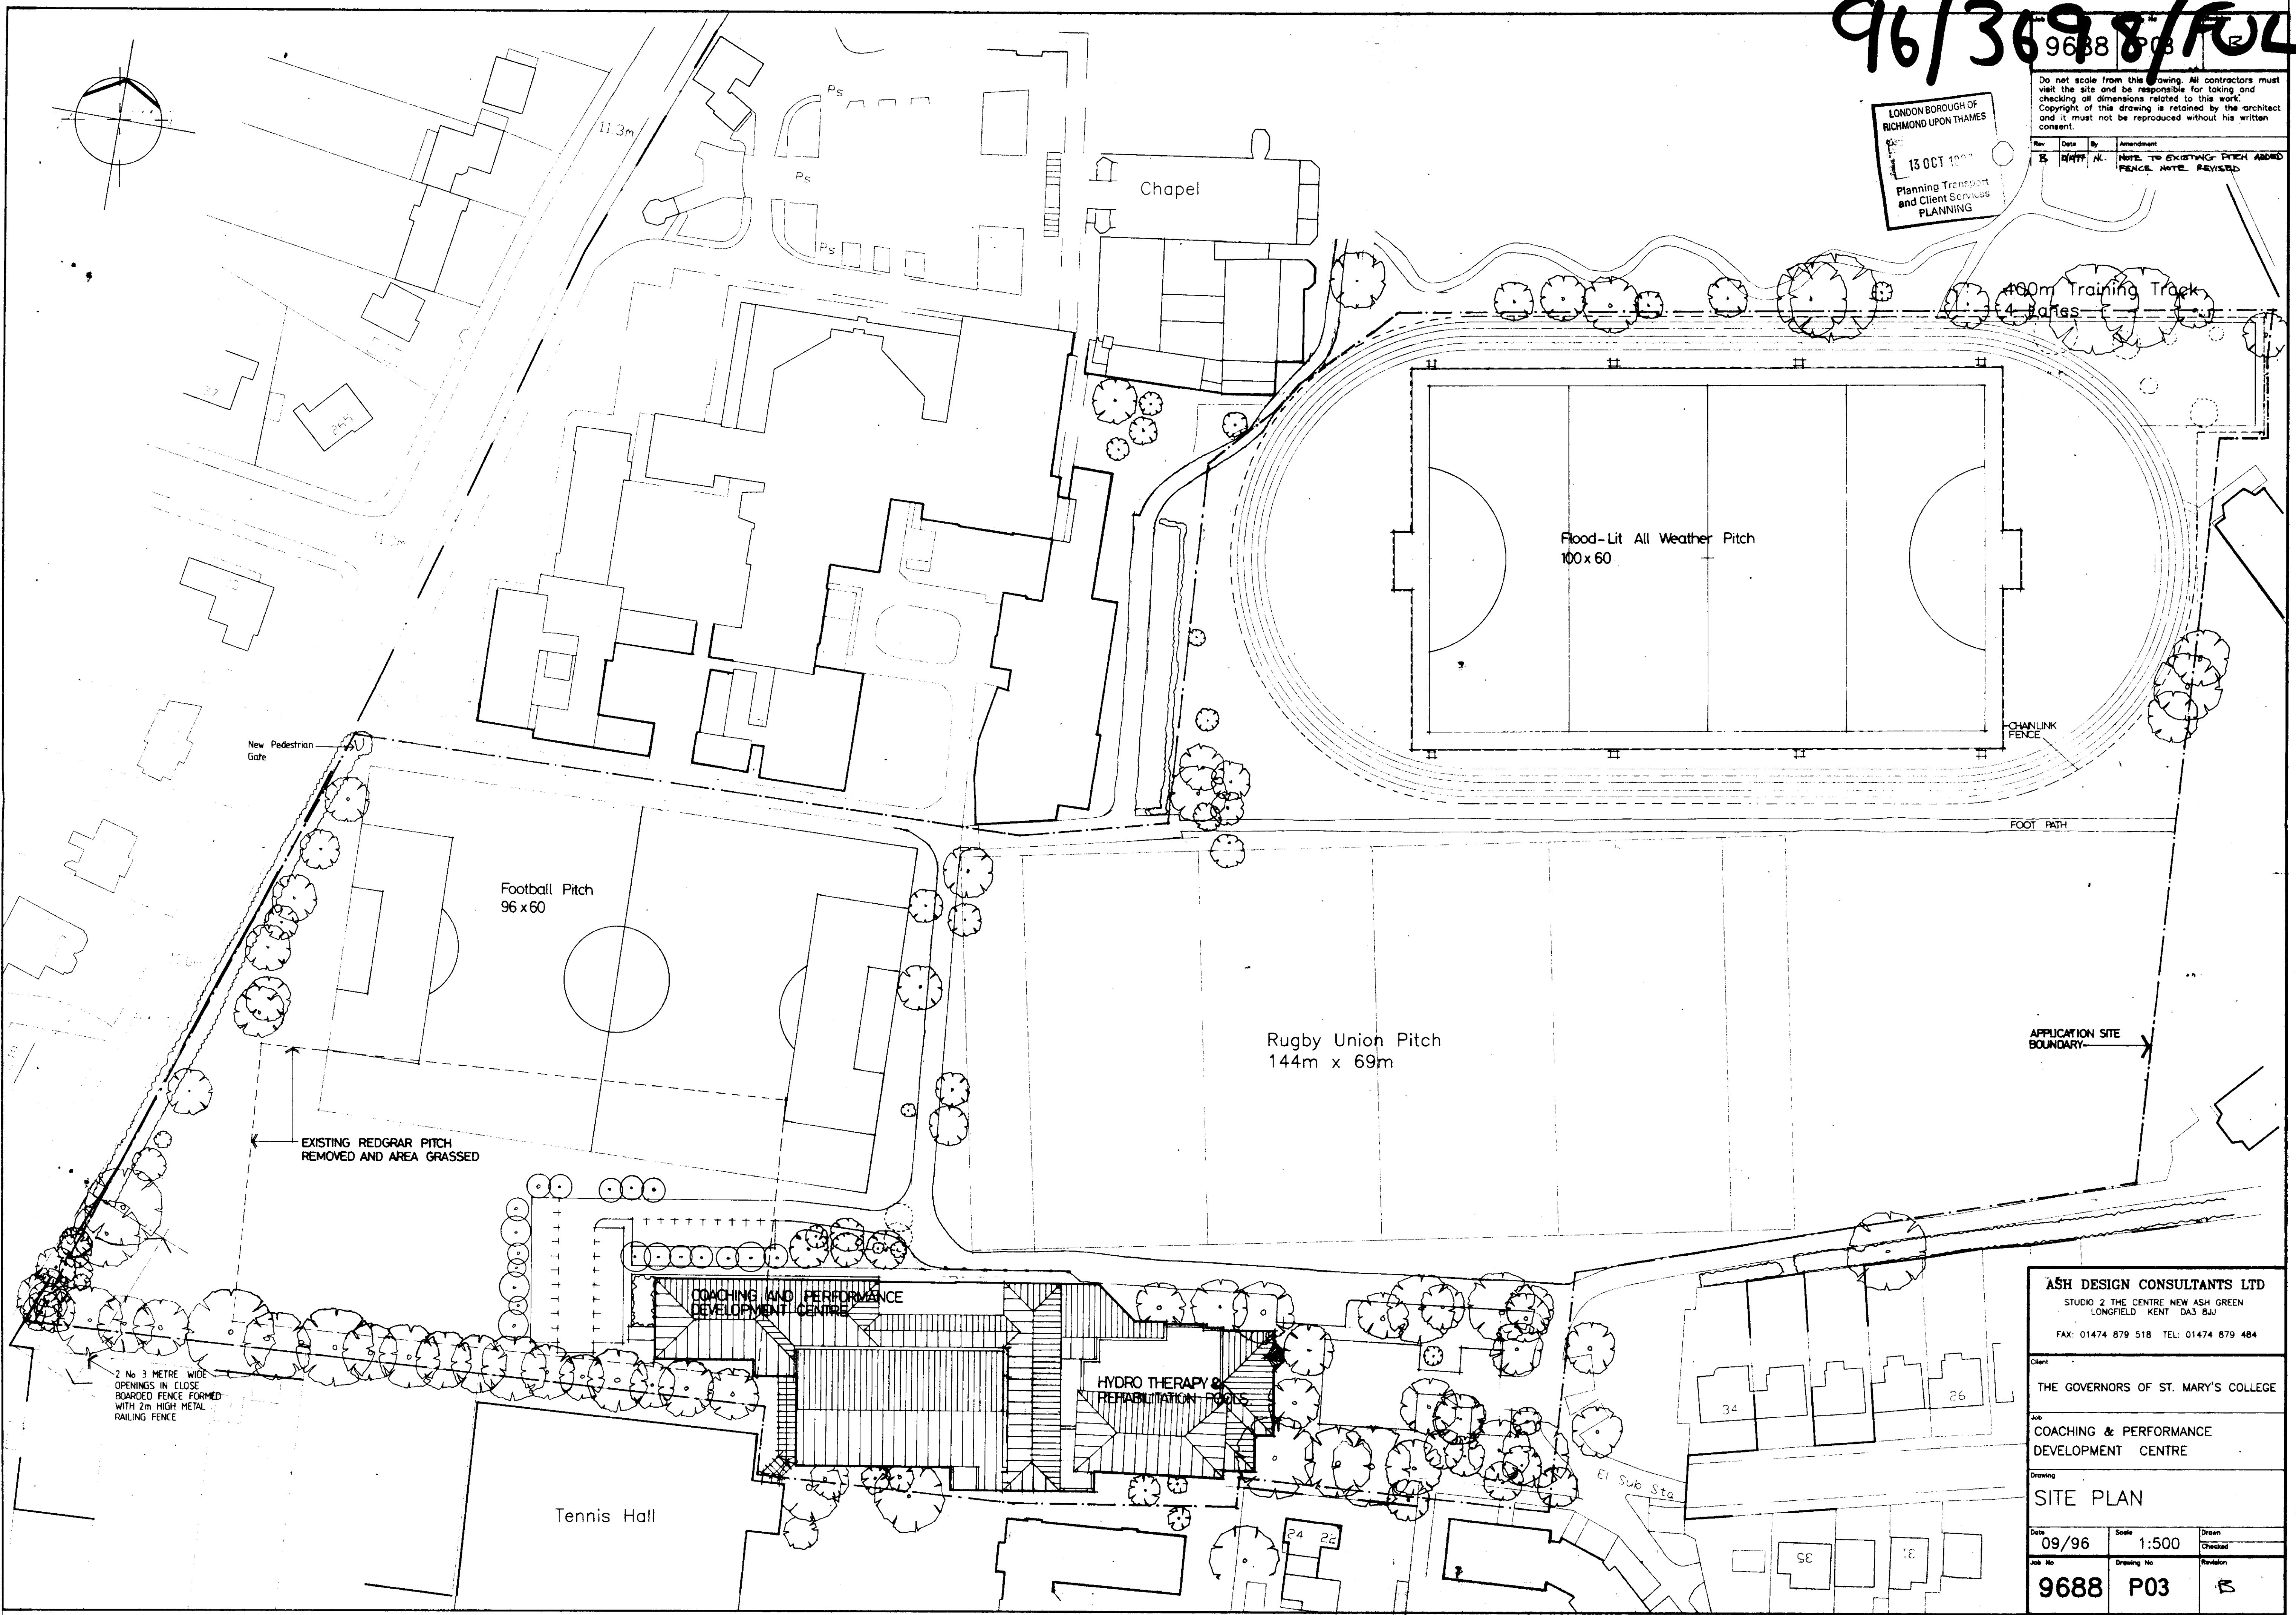

APPLICATION SITE BOUNDARY

ASH DESIGN CONSULTANTS LTD
STUDIO 2 THE CENTRE NEW ASH GREEN
LONGFIELD KENT DA3 8JU
FAX: 01474 879 518 TEL: 01474 879 484

Client: THE GOVERNORS OF ST. MARY'S COLLEGE

Job: COACHING & PERFORMANCE DEVELOPMENT CENTRE

Drawing: SITE PLAN

Date: 09/96 Scale: 1:500 Drawn: [Signature] Checked: [Signature]

Job No: 9688 Drawing No: P03 Revision: 5

2 No 3 METRE WIDE OPENINGS IN CLOSE BOARDED FENCE FORMED WITH 2m HIGH METAL RAILING FENCE

EXISTING REDGRAR PITCH REMOVED AND AREA GRASSED

Football Pitch 96x60

Rugby Union Pitch 144m x 69m

Flood-Lit All Weather Pitch 100x60

CHAINLINK FENCE

FOOT PATH

COACHING AND PERFORMANCE DEVELOPMENT CENTRE

HYDRO THERAPY & REHABILITATION POOLS

Tennis Hall

Chapel

400m Training Track

El Sub Sta