


| | | | |
|---|------------|----------|-----------|
| Job No | Drawing No | Revision | |
| 9688 | P03 | | |
| Do not scale from this drawing. All contractors must visit the site and be responsible for taking and checking all dimensions related to this work. Copyright of this drawing is retained by the architect and it must not be reproduced without his written consent. | | | |
| Rev | Date | By | Amendment |

78 FUL
 LONDON BORO.
 RICHMOND UOON.
 Planning Transport
 and Client Services
 PLANNING

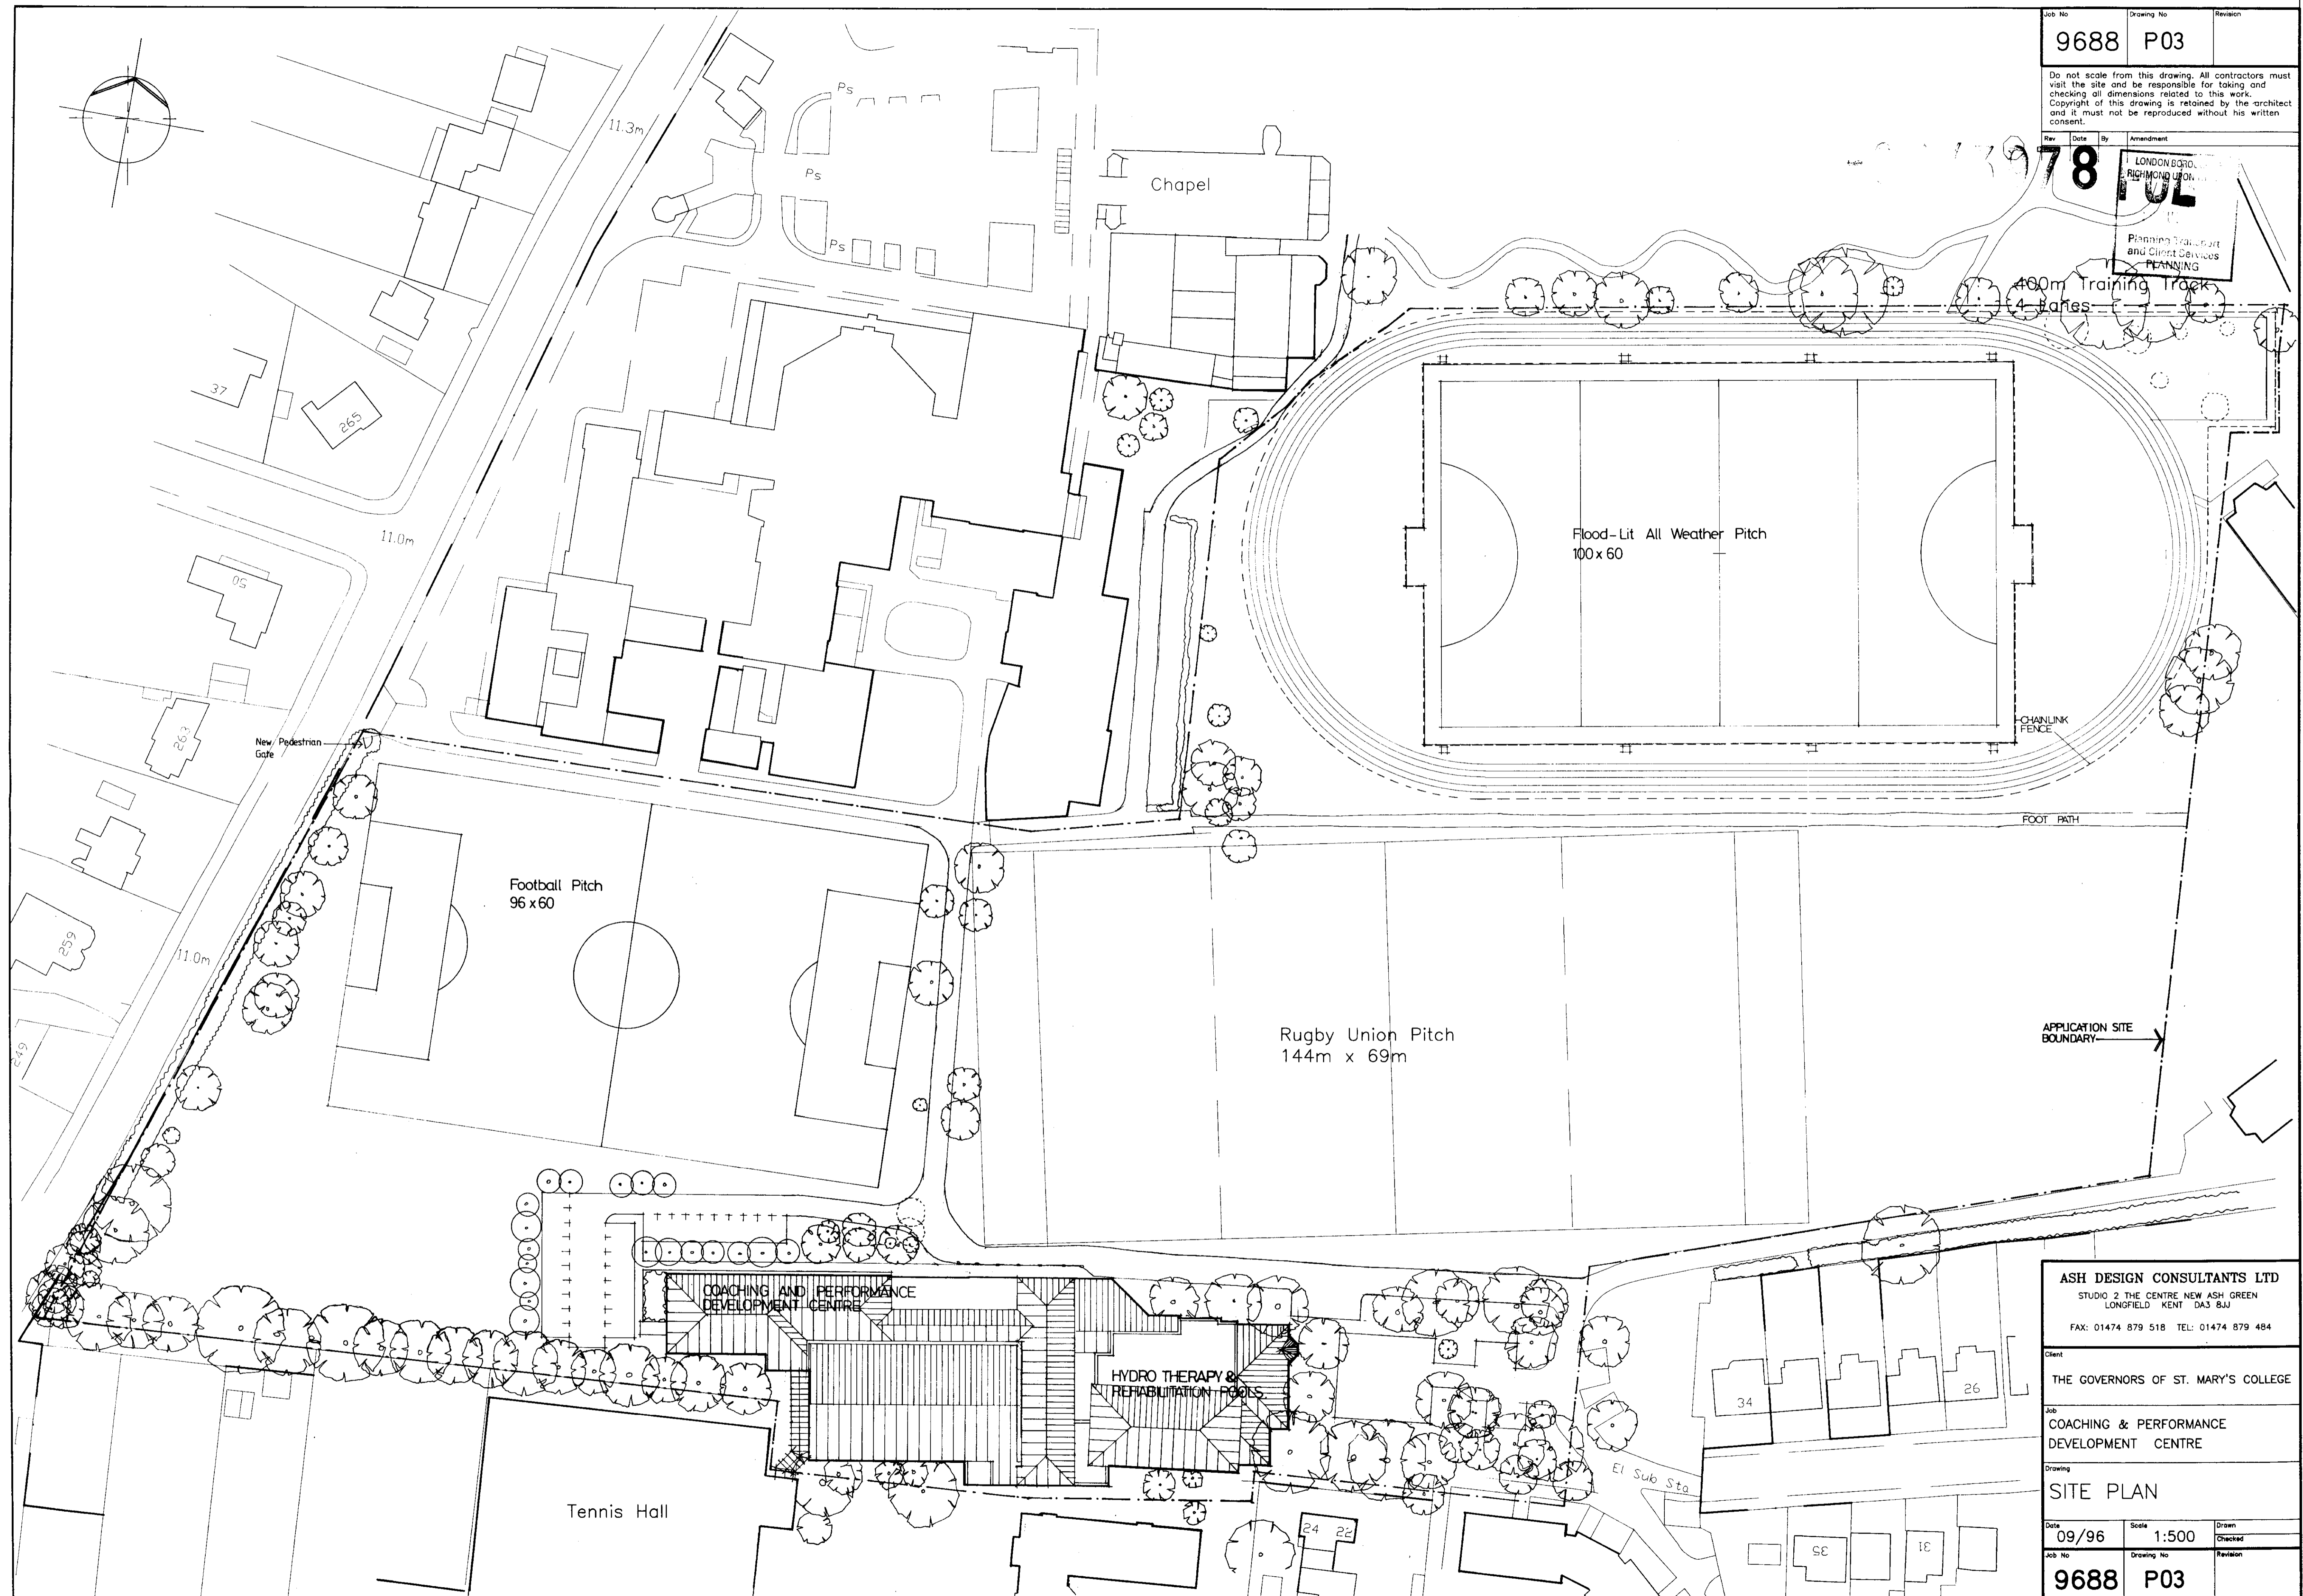

ASH DESIGN CONSULTANTS LTD
 STUDIO 2 THE CENTRE NEW ASH GREEN
 LONGFIELD KENT DA3 8JH
 FAX: 01474 879 518 TEL: 01474 879 484

Client
 THE GOVERNORS OF ST. MARY'S COLLEGE

Job
 COACHING & PERFORMANCE
 DEVELOPMENT CENTRE

Drawing
 SITE PLAN

| | | |
|--------|------------|----------|
| Date | Scale | Drawn |
| 09/96 | 1:500 | Checked |
| Job No | Drawing No | Revision |
| 9688 | P03 | |