


T.P.O.  
obs.

Job No	Drawing No	Revision
9688		
Do not scale from this drawing. All contractors must visit the site and be responsible for taking and checking all dimensions related to this work. Copyright of this drawing is retained by the architect and it must not be reproduced without his written consent.		
Rev	Date	By

06/307

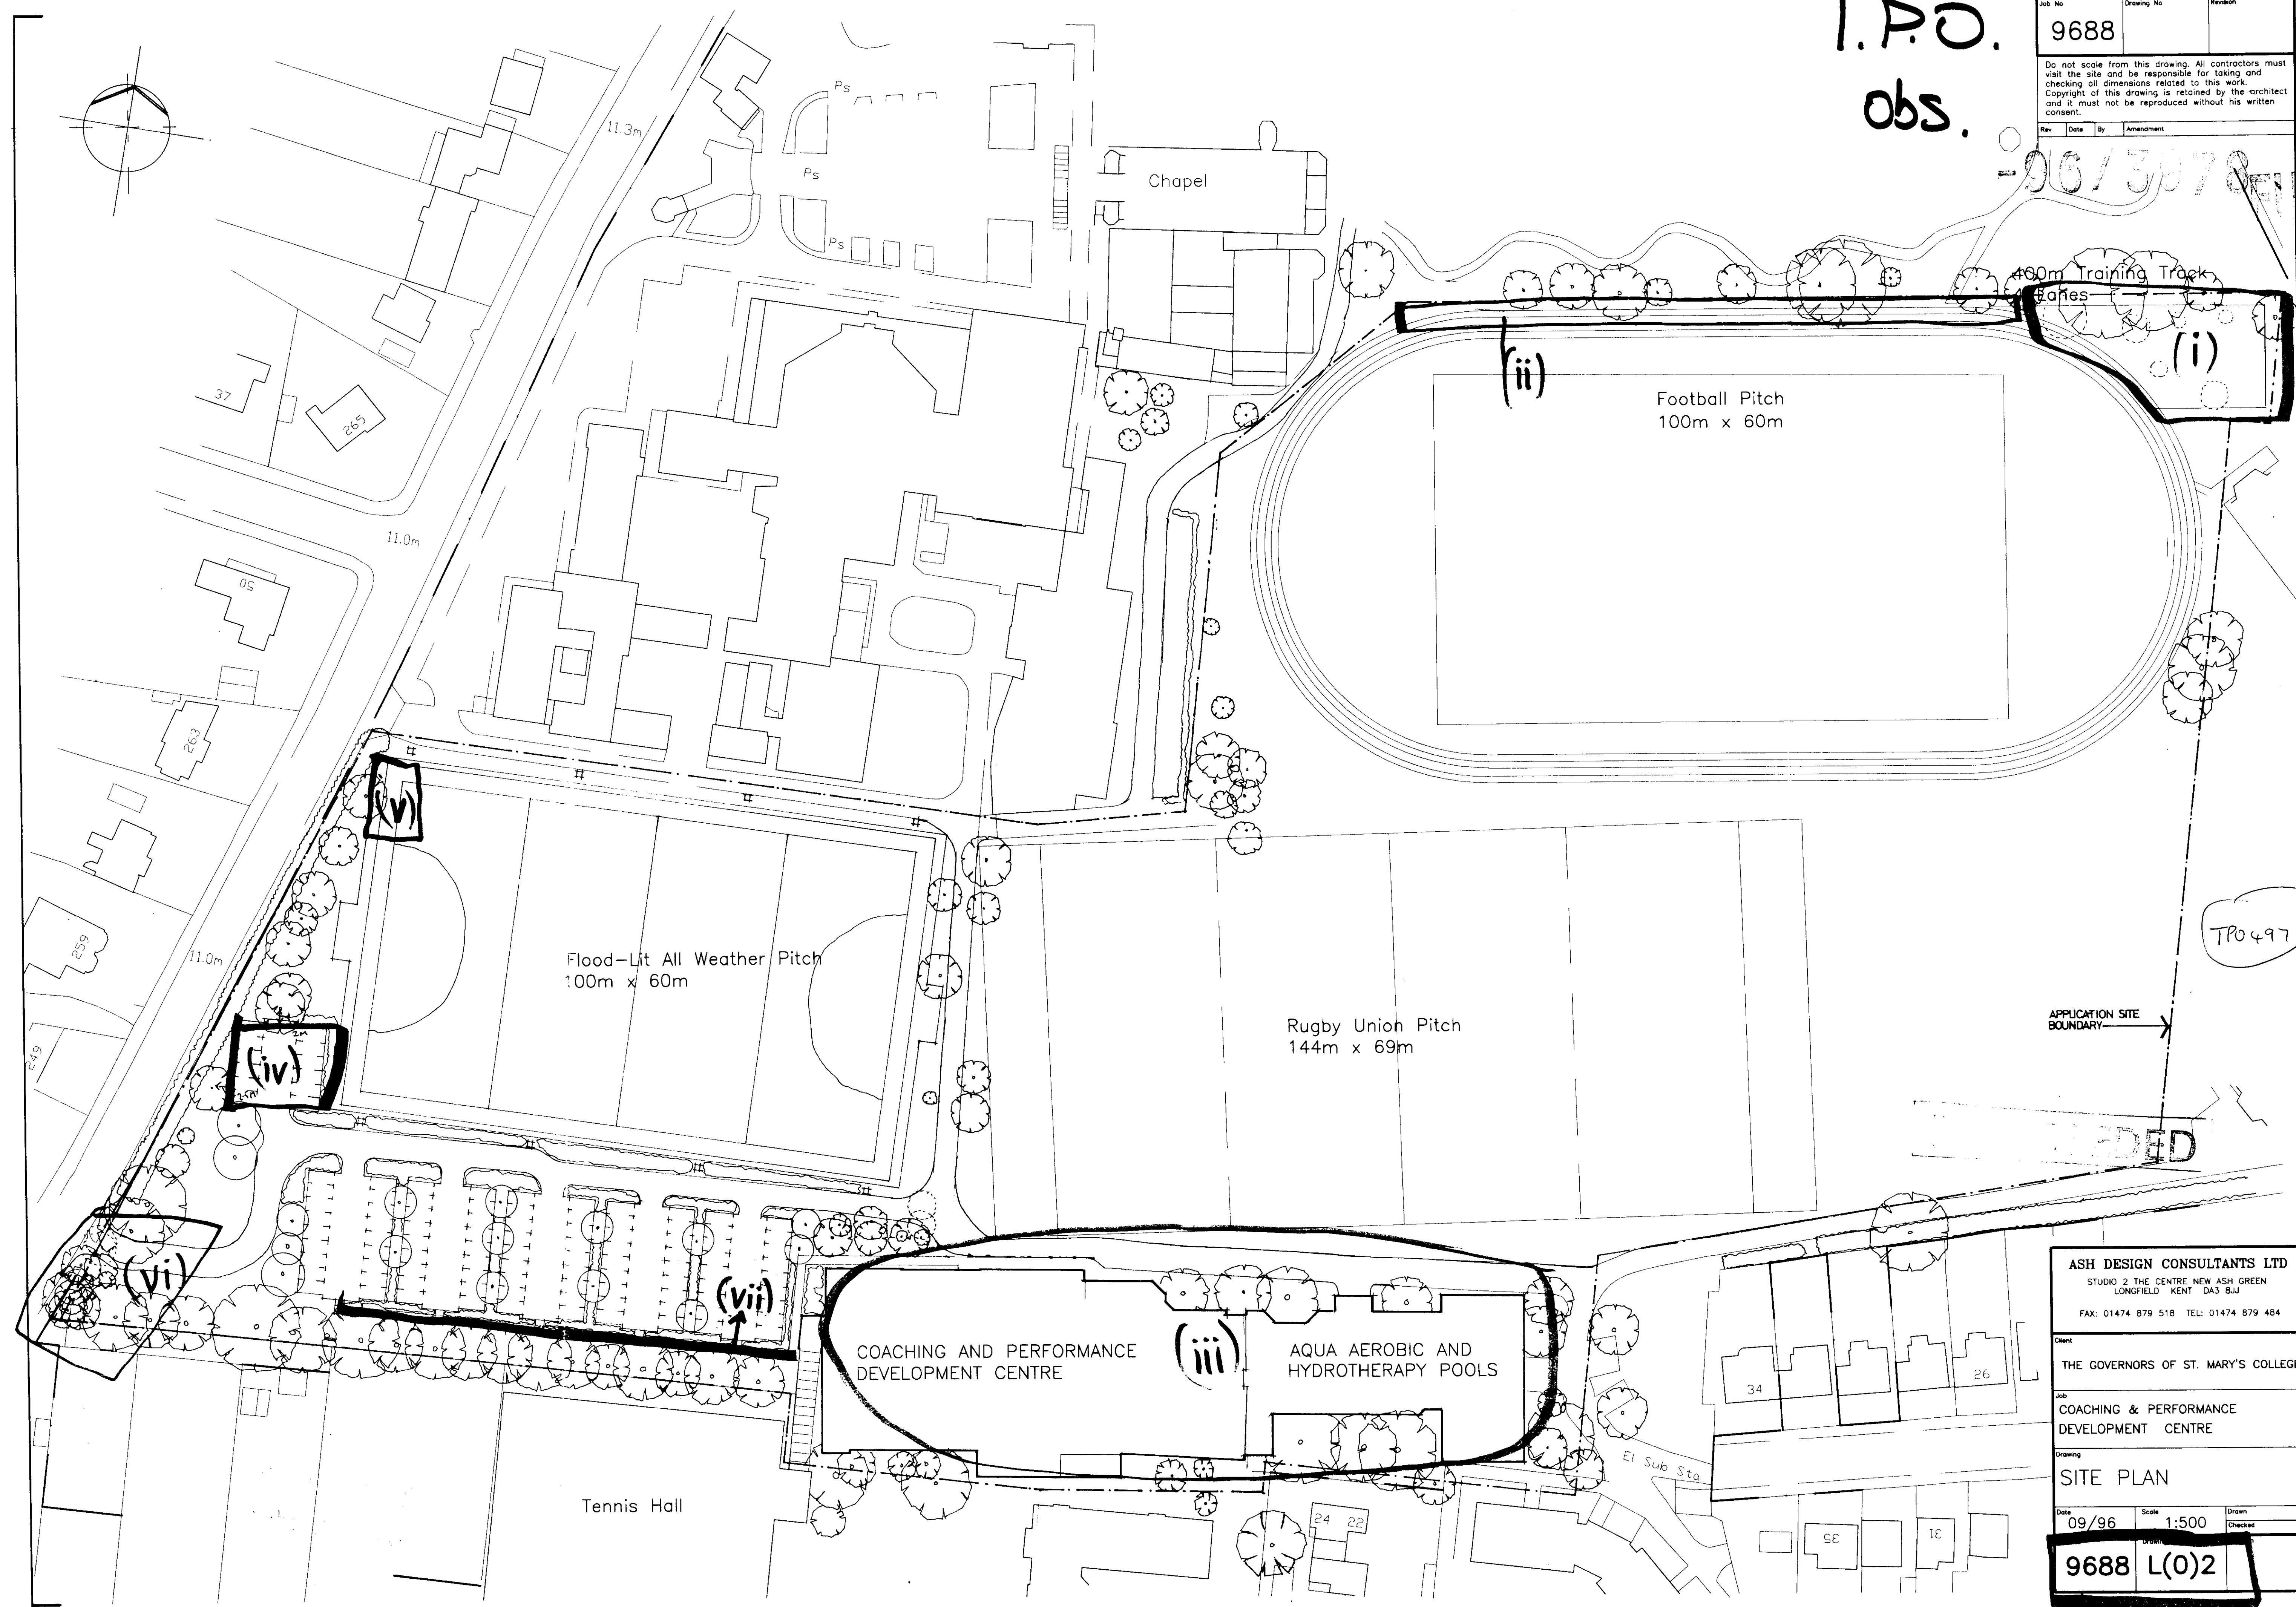

TP0497

APPLICATION SITE BOUNDARY

ASH DESIGN CONSULTANTS LTD  
STUDIO 2 THE CENTRE NEW ASH GREEN  
LONGFIELD KENT DA3 8JH  
FAX: 01474 879 518 TEL: 01474 879 484

Client  
THE GOVERNORS OF ST. MARY'S COLLEGE

Job  
COACHING & PERFORMANCE DEVELOPMENT CENTRE

Drawing  
SITE PLAN

Date  
09/96

Scale  
1:500

Drawn  
Checked

9688 L(0)2

see DC.OBS.129.